



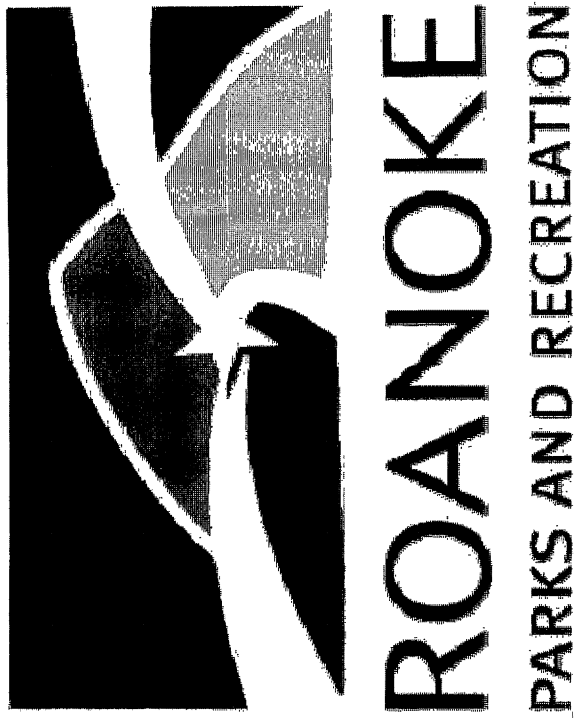

GENERAL NOTES

1. THE CENTERLINE OF THE GREENWAY AND TRAILS SHALL BE RE-STAKED AND GRUBBING SHALL BE COMPLETED PRIOR TO CLEARING AND GRUBBING. ONCE CLEARING AND GRUBBING HAS BEEN COMPLETED, CENTERLINES SHALL BE RE-STAKED FOR FINAL VERIFICATION PRIOR TO CONSTRUCTION.
2. THE CITY RESERVES THE RIGHT TO WORK WITH THE CONTRACTOR TO FIELD ADJUST GREENWAY AND TRAIL ALIGNMENTS WHERE POSSIBLE AT NO ADDITIONAL CHARGE TO THE CONTRACTOR.
3. ATHLETIC FIELD SHALL BE TOPSOILED WITH TYPE 3 TOPSOIL AND BE OVERSEED PER SPECIFICATION 32.92.19.

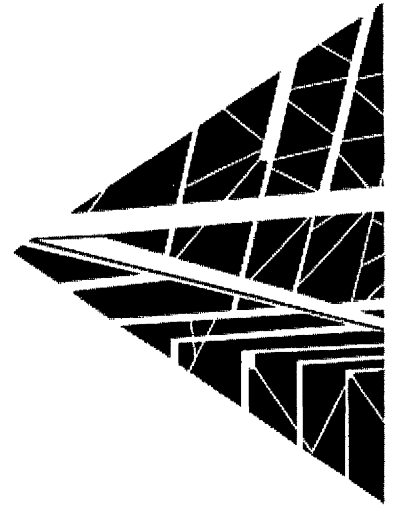


SPECTRUM DESIGN
architects | engineers

10 CHURCH AVE SE, PLAZA SUITE 1 ROANOKE, VIRGINIA 24011-5603-0001
ROANOKE

COUNTRYSIDE
PARK, OPEN
SPACE, AND
TRAILS

ROANOKE, VIRGINIA

SPECTRUM DESIGN PROJECT NO. 11103

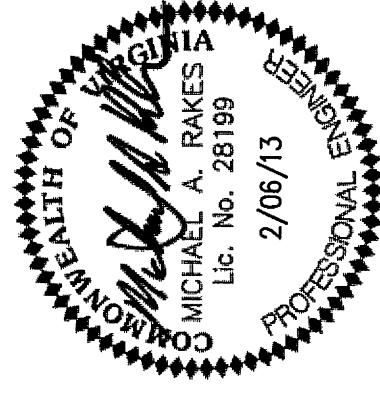

DATE 08 FEBRUARY 2013
DESIGN ARCHITECT MAR
PROJECT ENGINEER MF
DRAWN BY
REVISIONS NUMBER DATE

SHEET TITLE
ATHLETIC FIELD
ADDITION

C106



ATHLETIC FIELD ADDITION

1" = 20'-0" 0' 10' 20' 40'