


WESTERN VIRGINIA WATER AUTHORITY
 601 South Jefferson Street, Suite 300
 Roanoke, Virginia 24011

DES: PJM
 DRAWN: JES
 CHECK: GWF
 DATE: 02/05/18

SCALE: AS SHOWN
 HORIZ: 1" = 20'
 VERT: 1" = 5'

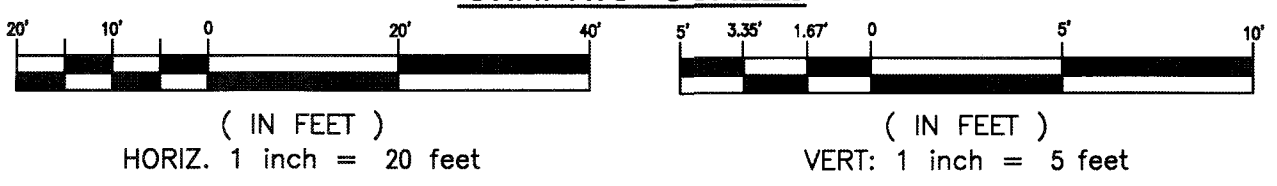

COVE ROAD WATER MAIN REPLACEMENT

PLAN - PROFILE
 STA. 26+12 TO STA. 30+68
 STA. 50+00 TO STA. 50+84

REV	DATE	DESCRIPTION
1	2/27/18	ADDENDUM #1

DRAWING	SHEET
-	8