


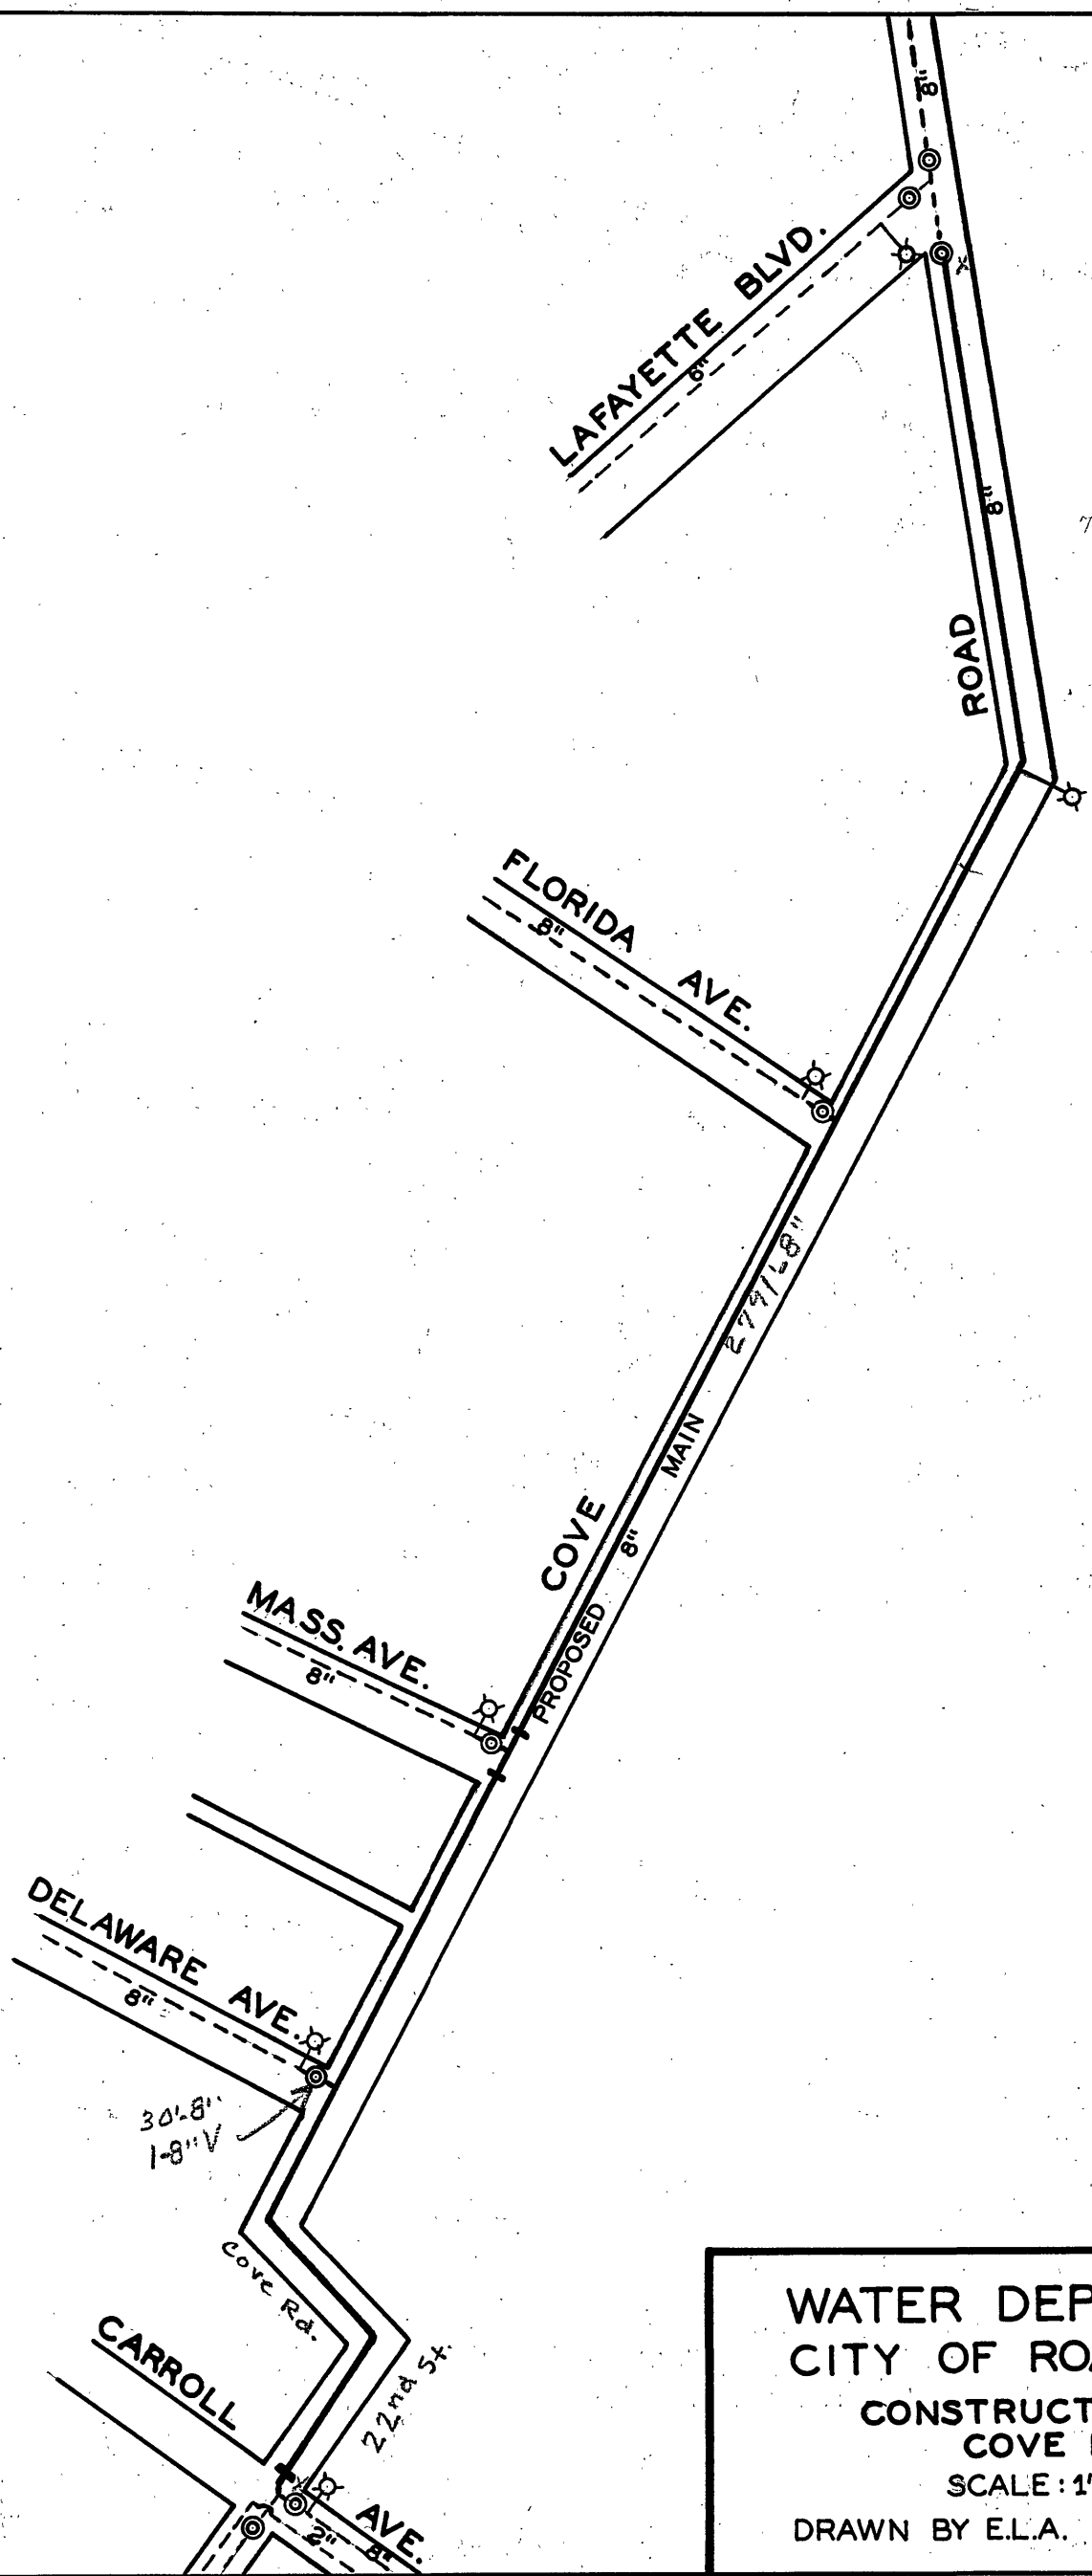

On Quad. Map.
On Dist. Map
Started 3-24-52
Finished 4-4-52

WATER DEPARTMENT
CITY OF ROANOKE, VA.
CONSTRUCTION PLAN
COVE ROAD
SCALE: 1" = 200' 52-47
DRAWN BY E.L.A. APRIL 3, 1952

7W 47