
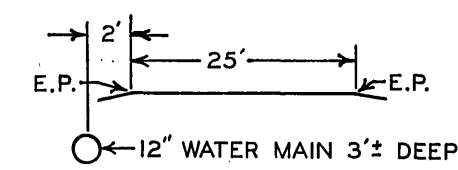


DATE STARTED					12-9-74	
DATE COMP.					1-2-75	
FEET MAIN		SIZE	VALVE	VAULT	BOX	
1016		12"	2	2		
235		6"	1	1		
183		8"	2	2		
F. H. COMP. _____						
F. H. STUB ONLY <u>1</u>		6"	1	1		
SERV. INS. BY:						
MAIN INS. BY: <u>U.L.F.</u>						
NO. ¾" SERV. INS.						
CITY OR CO. <u>COUNTY</u>						
DEPT. INSP. <u>J. W. MAXEY</u>						

B. B. Linn
 DIRECTOR UTILITIES & OPERATIONS
Charles H. Hatcher
 CITY ENGINEER OF ROANOKE, VA.
Richard B. Ferguson
 DIRECTOR OF PUBLIC WORKS
Lochan M. Mendenhall
 AGENT FOR ROANOKE PLANNING COMM.

Oct. 7, 1974
 DATE
Oct 7, 1974
 DATE
Oct 11, 1974
 DATE
Oct 9, 1974
 DATE

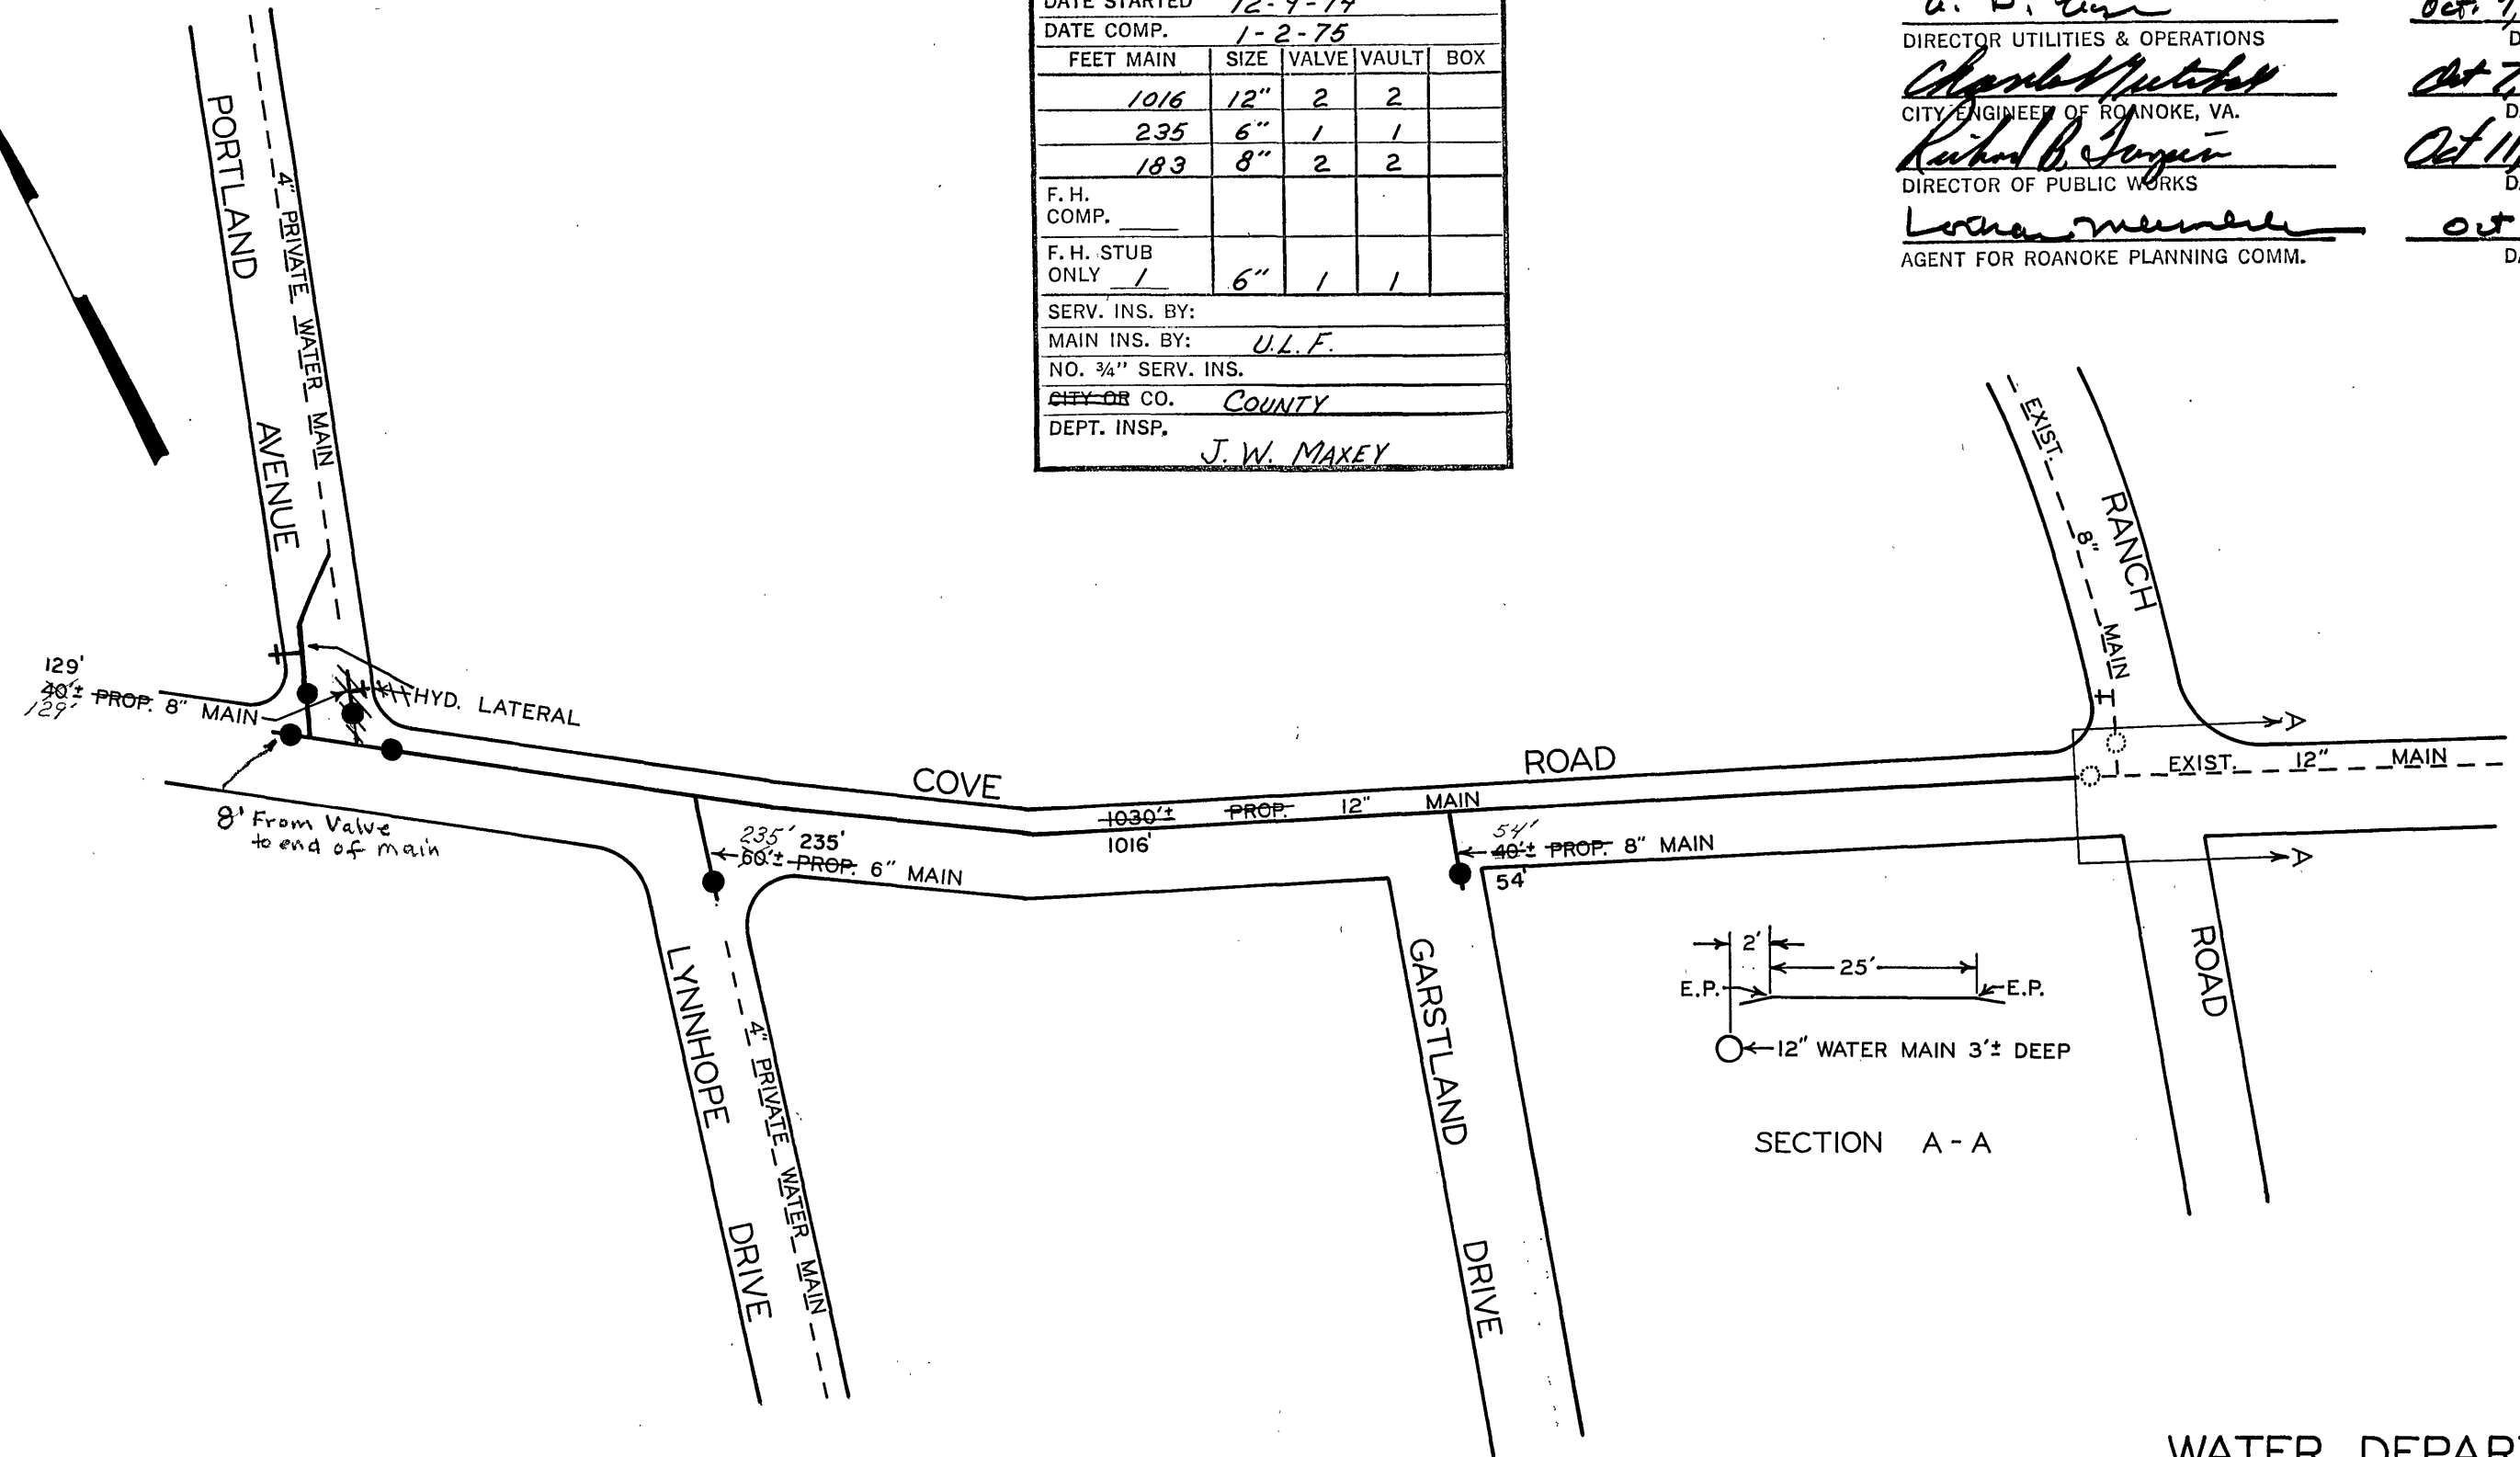

WATER DEPARTMENT
 CITY OF ROANOKE, VA.
 COVE ROAD N.W.
 SCALE - 1"=100'
 DRAWN BY C.A.H. OCT. 4, 1974