



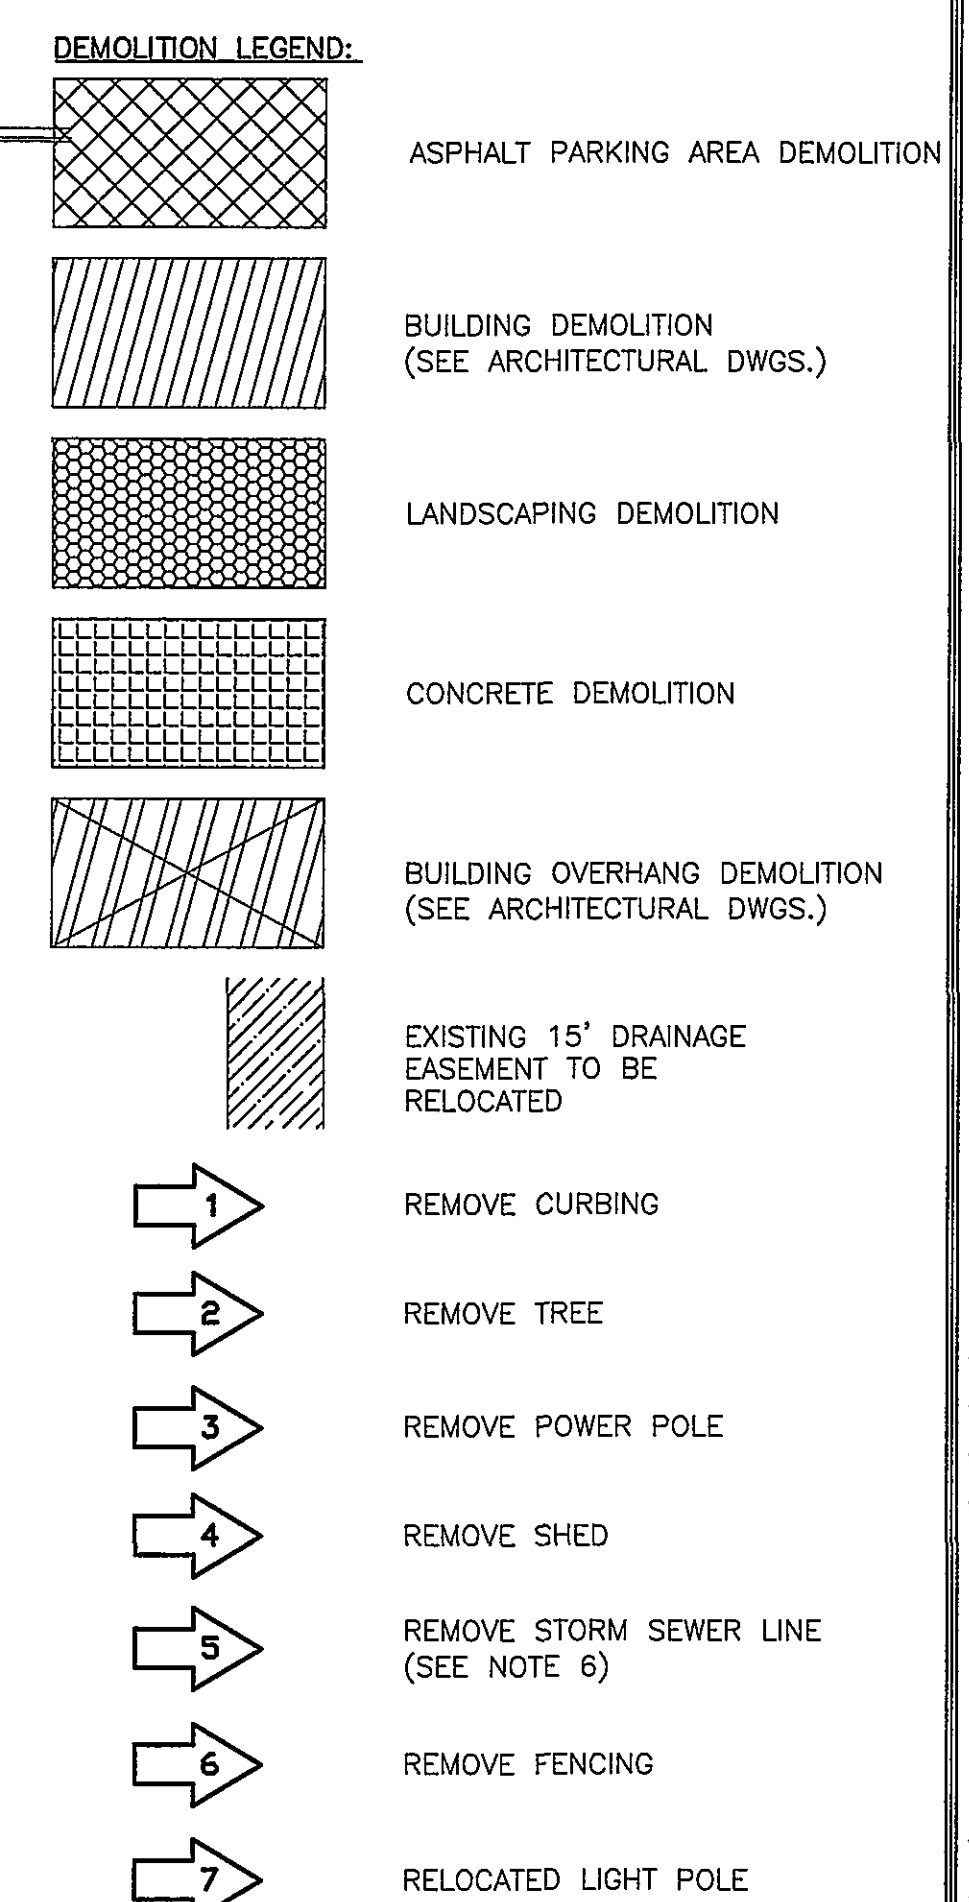

COUNTY ENGINEER	DATE
COUNTY PLANNER	DATE

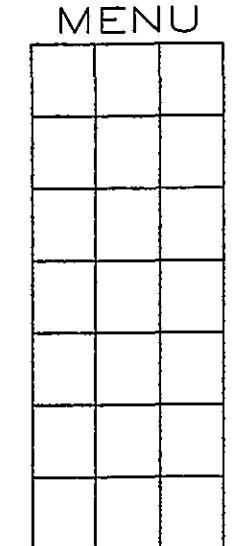

CADD VERSION 2006
PLOT SCALE .
PLOT DATE May 19, 2006
COMM NO.
DRAWING NO. C4

COX COMMUNICATIONS
ROANOKE COUNTY, VIRGINIA

PROJECT DESIGNER :	
PROJECT ARCHITECT :	
PROJECT ENGINEER :	
DESIGNED BY :	SPS
DRAWN BY :	JGL
CHECKED BY :	CAH

NO.	REVISION DESCRIPTION	DATE
	CONSTRUCTION	3/14/00
	DRAWING SUBMITTAL	
	COUNTY COMMENT	4/06/00
	REVISIONS	
	COUNTY COMMENT	5/01/00
	REVISIONS	
	COUNTY COMMENT	5/19/00
	REVISIONS, SIDEWALKS	

DEMOLITION PLAN	
COMM. NO. 551500	DATE MARCH 14, 2006
DRAWING C4	SHEET 5 OF 18