
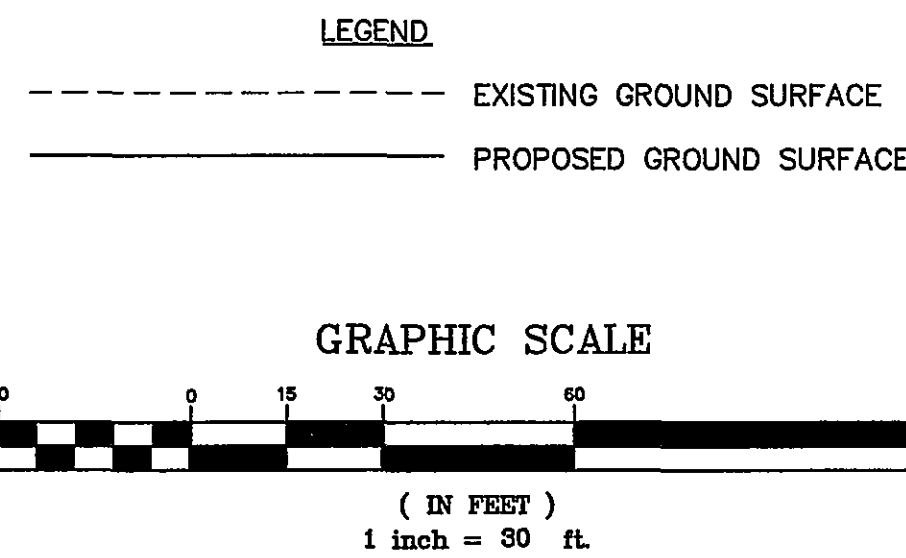
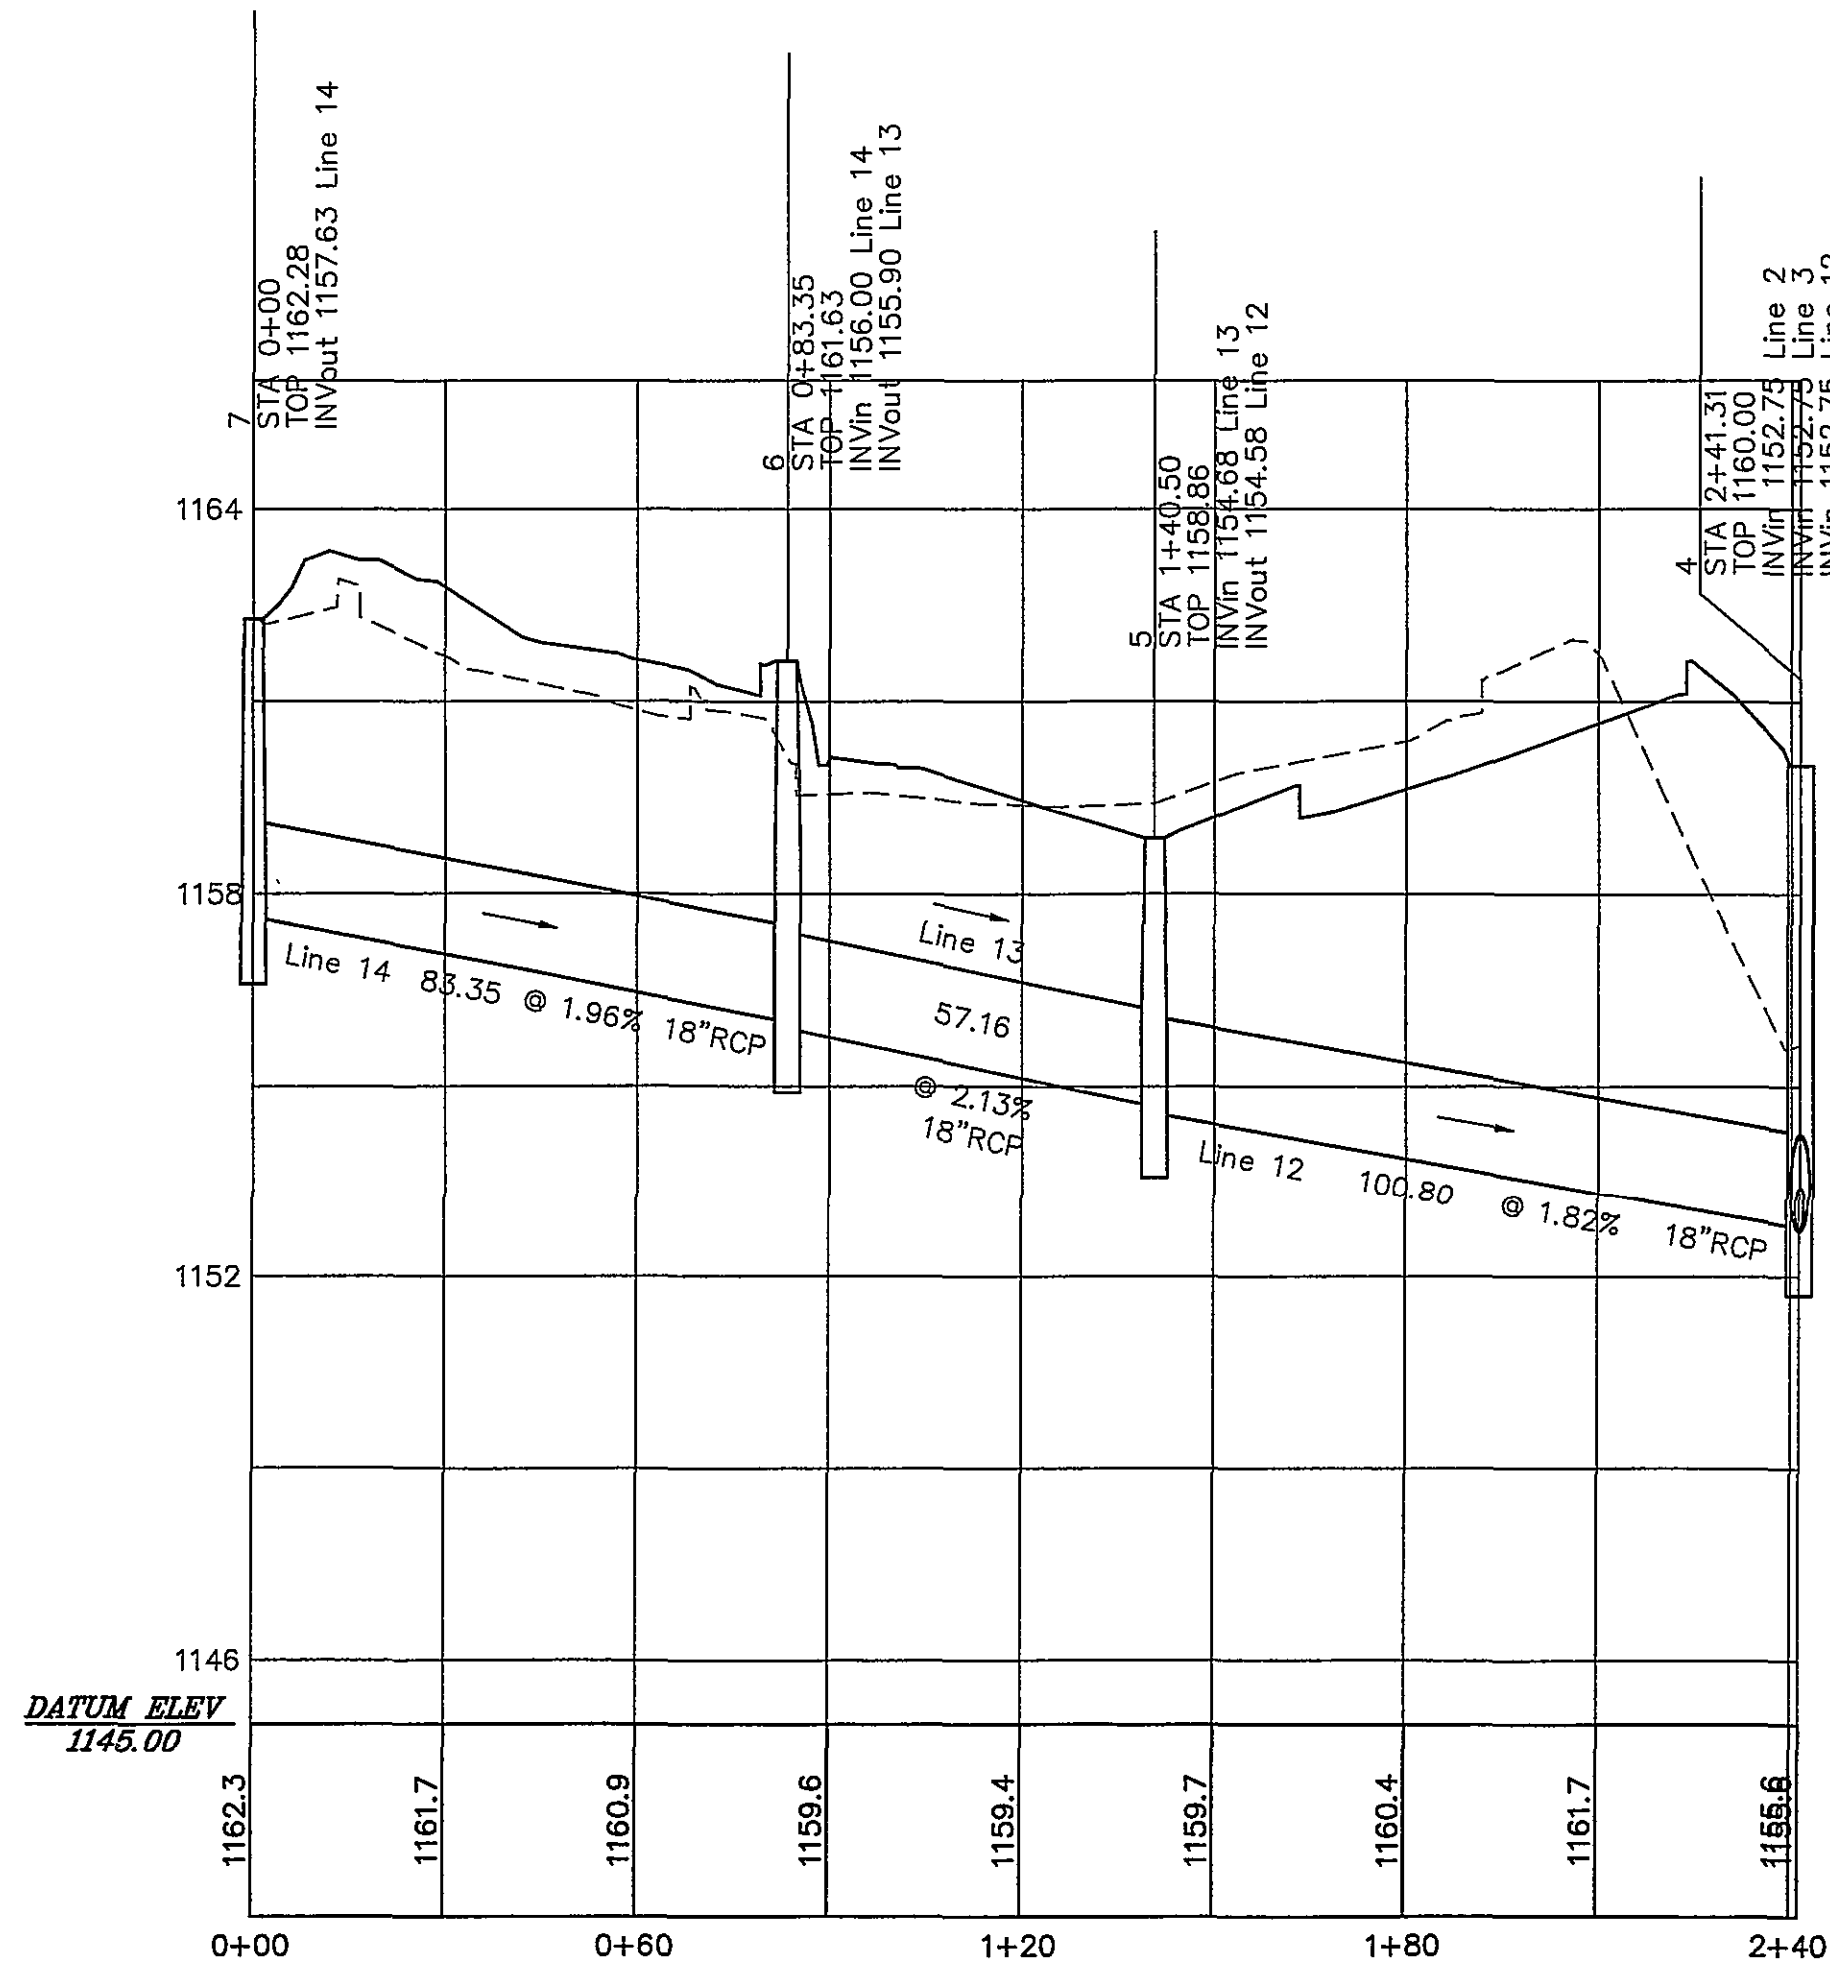
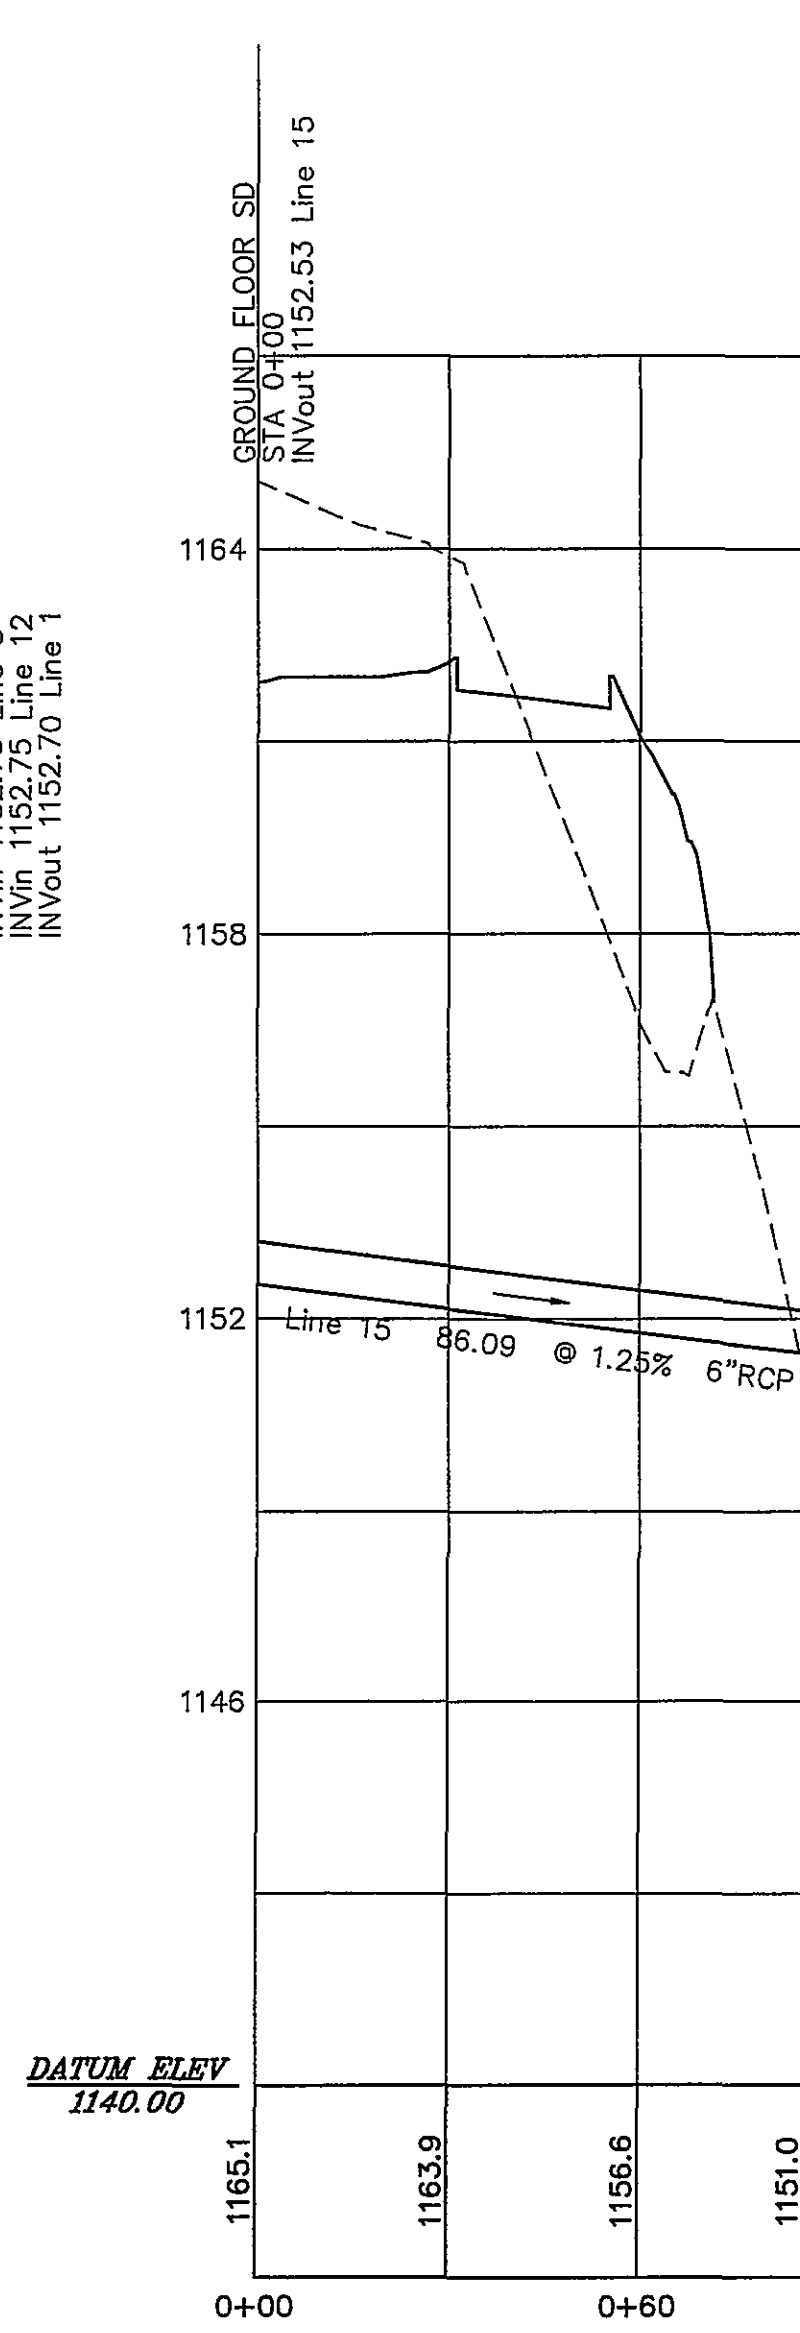
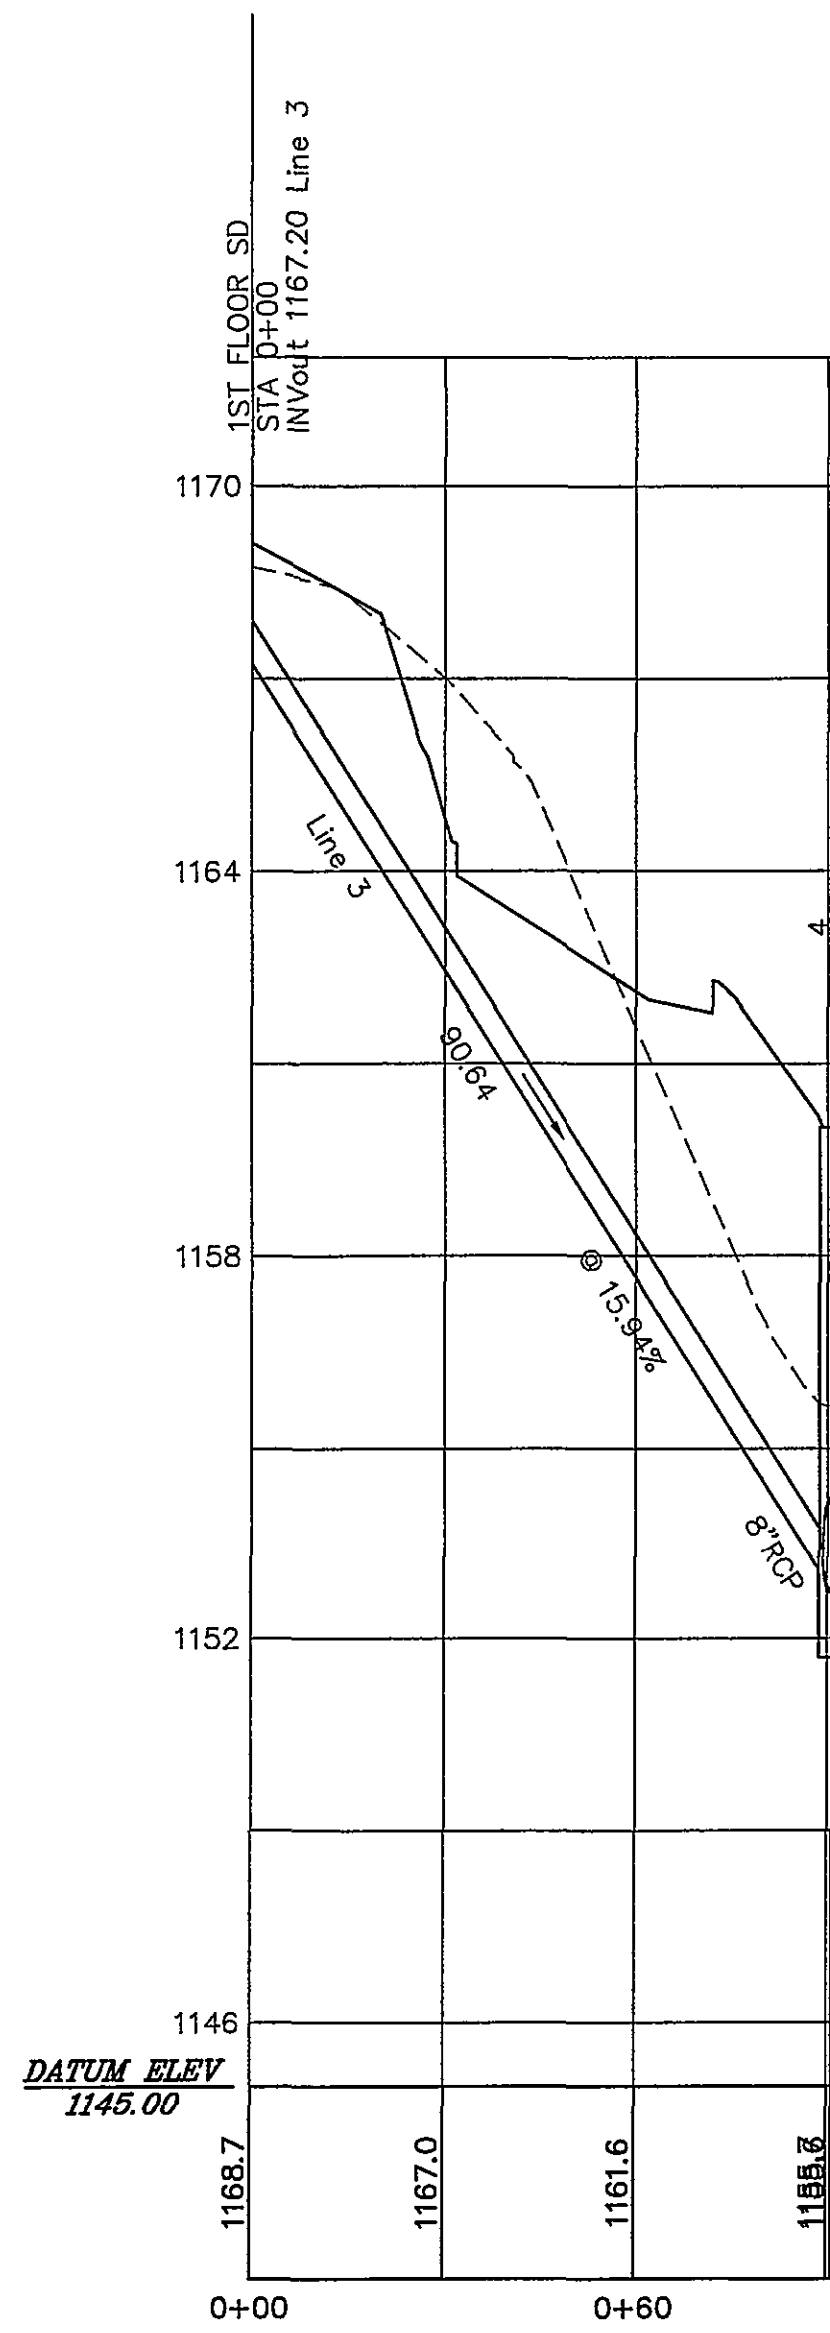


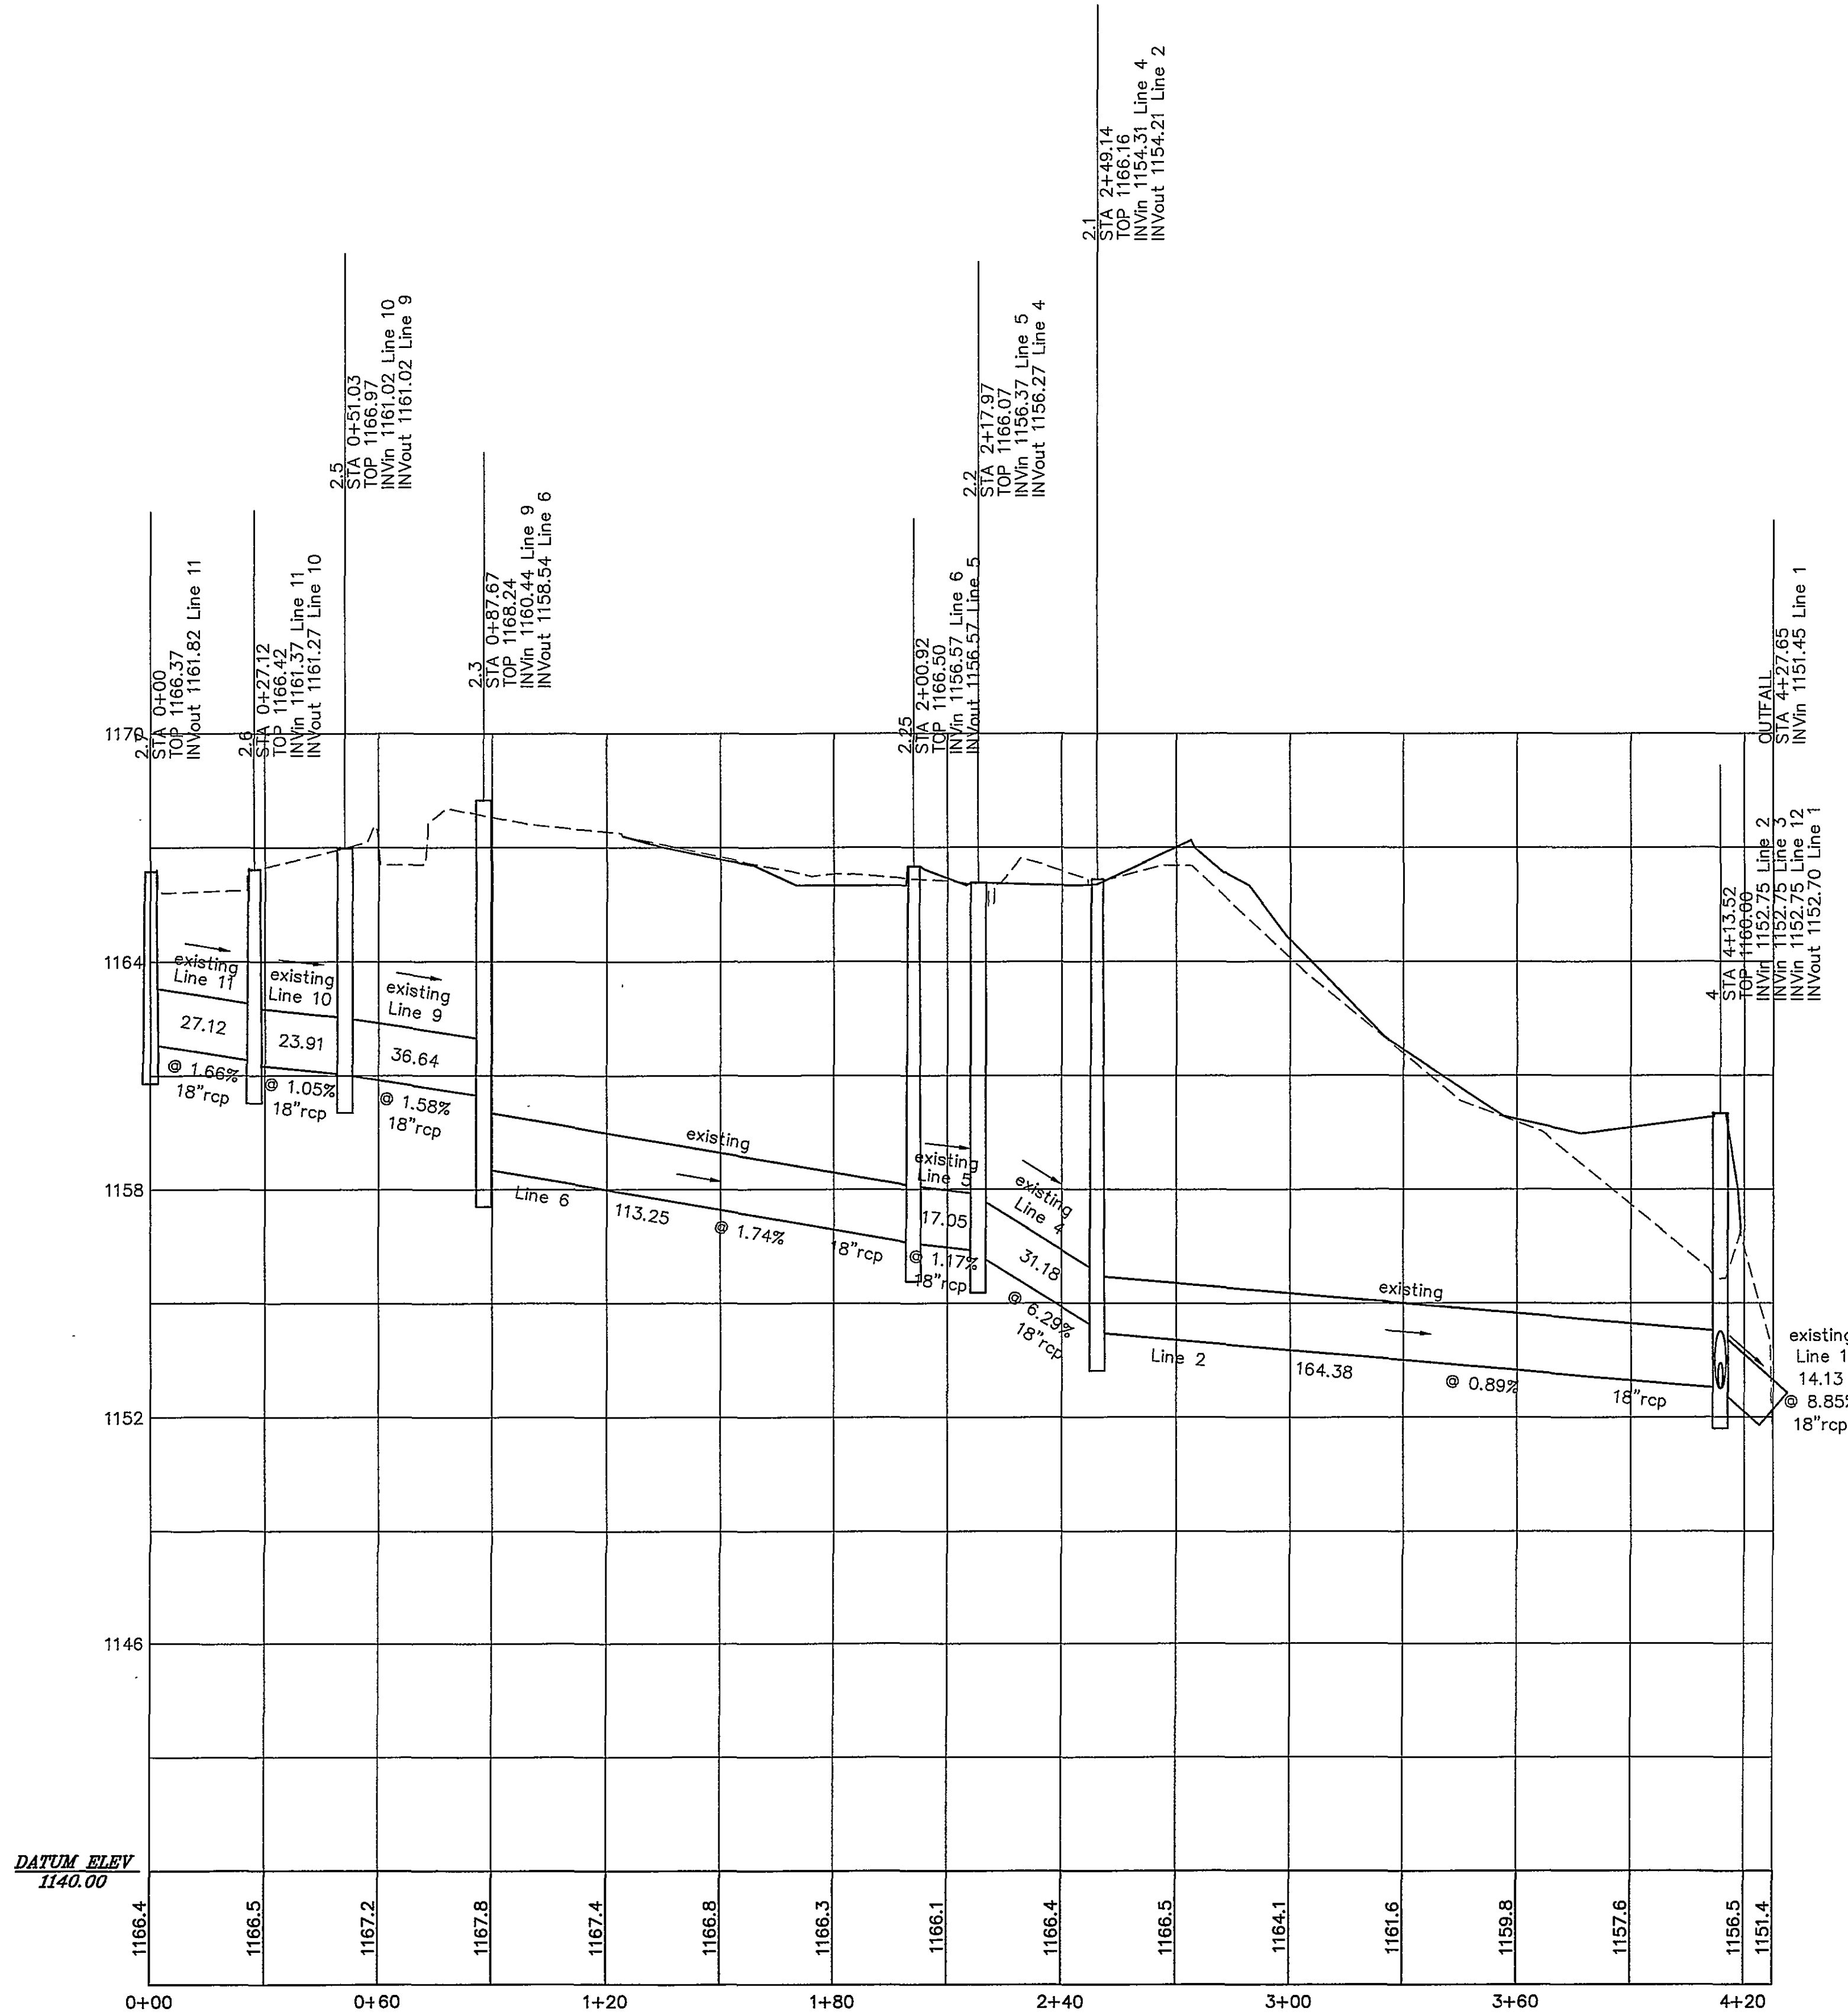


APPROVED:

COUNTY ENGINEER	DATE
COUNTY PLANNER	DATE

KEYPLAN

Draper Aden Associates
Engineering • Surveying • Environmental Services
2206 South Main Street
Blacksburg, VA 24060
840-552-0444 Fax: 840-552-0291
Richmond, VA
Charlottesville, VA
Hampden Roads, VA

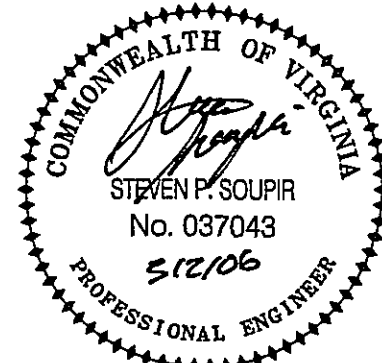

PROJECT TITLE

COX COMMUNICATIONS
RENOVATIONS AND ADDITIONS

COX COMMUNICATIONS
ROANOKE COUNTY, VIRGINIA

SFCS Architecture
Engineering
Planning
Interiors
SFCS Inc. • 305 South Jefferson Street
Roanoke, Virginia 24011.2003
540.344.6664 • Fax 540.343.6925
www.sfcs.com

PROJECT DESIGNER	:	
PROJECT ARCHITECT	:	
PROJECT ENGINEER	:	
DESIGNED BY	:	SPS
DRAWN BY	:	JGL
CHECKED BY	:	CAH
NO.	REVISION DESCRIPTION	DATE
	CONSTRUCTION	3/14/06
	COUNTY COMMENT	4/06/06
	COUNTY COMMENT	5/01/06

DRAWING TITLE

UTILITY PROFILES

COMM. NO. 5515.00 DATE MARCH 14, 2006

DRAWING SHEET

C8

9 OF 19