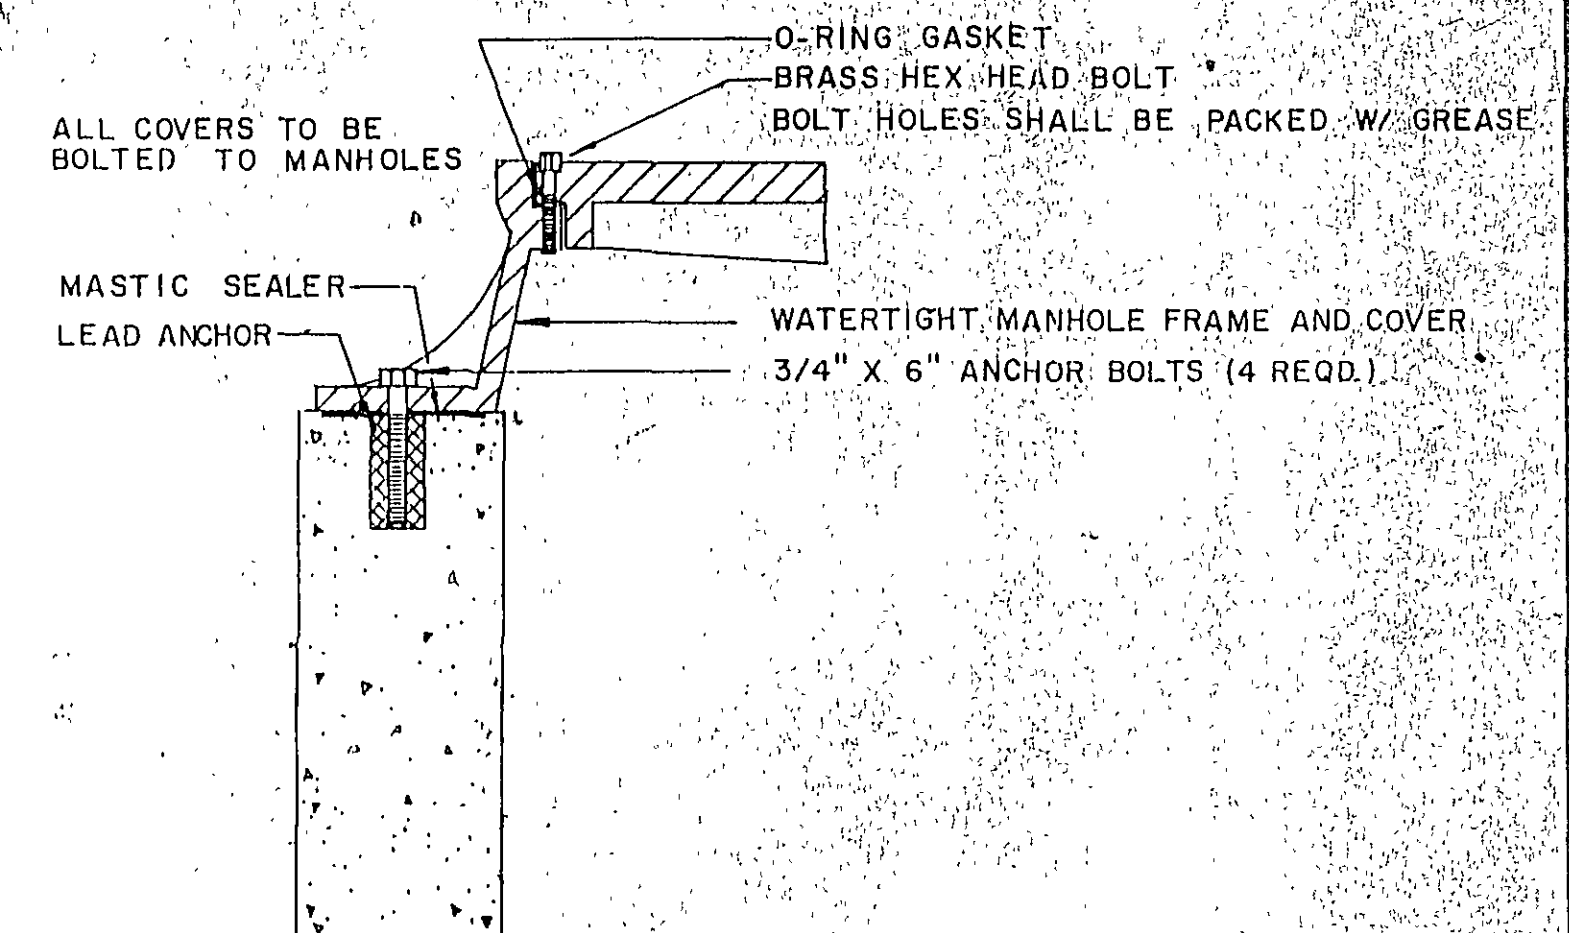
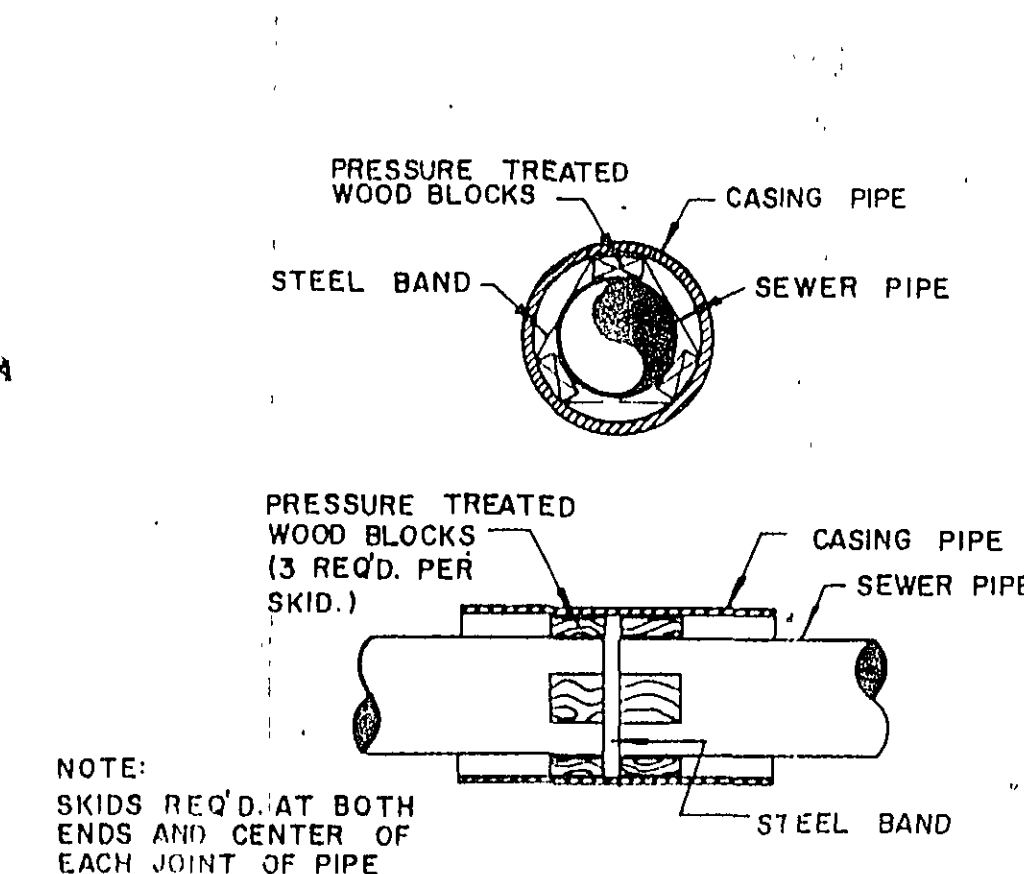
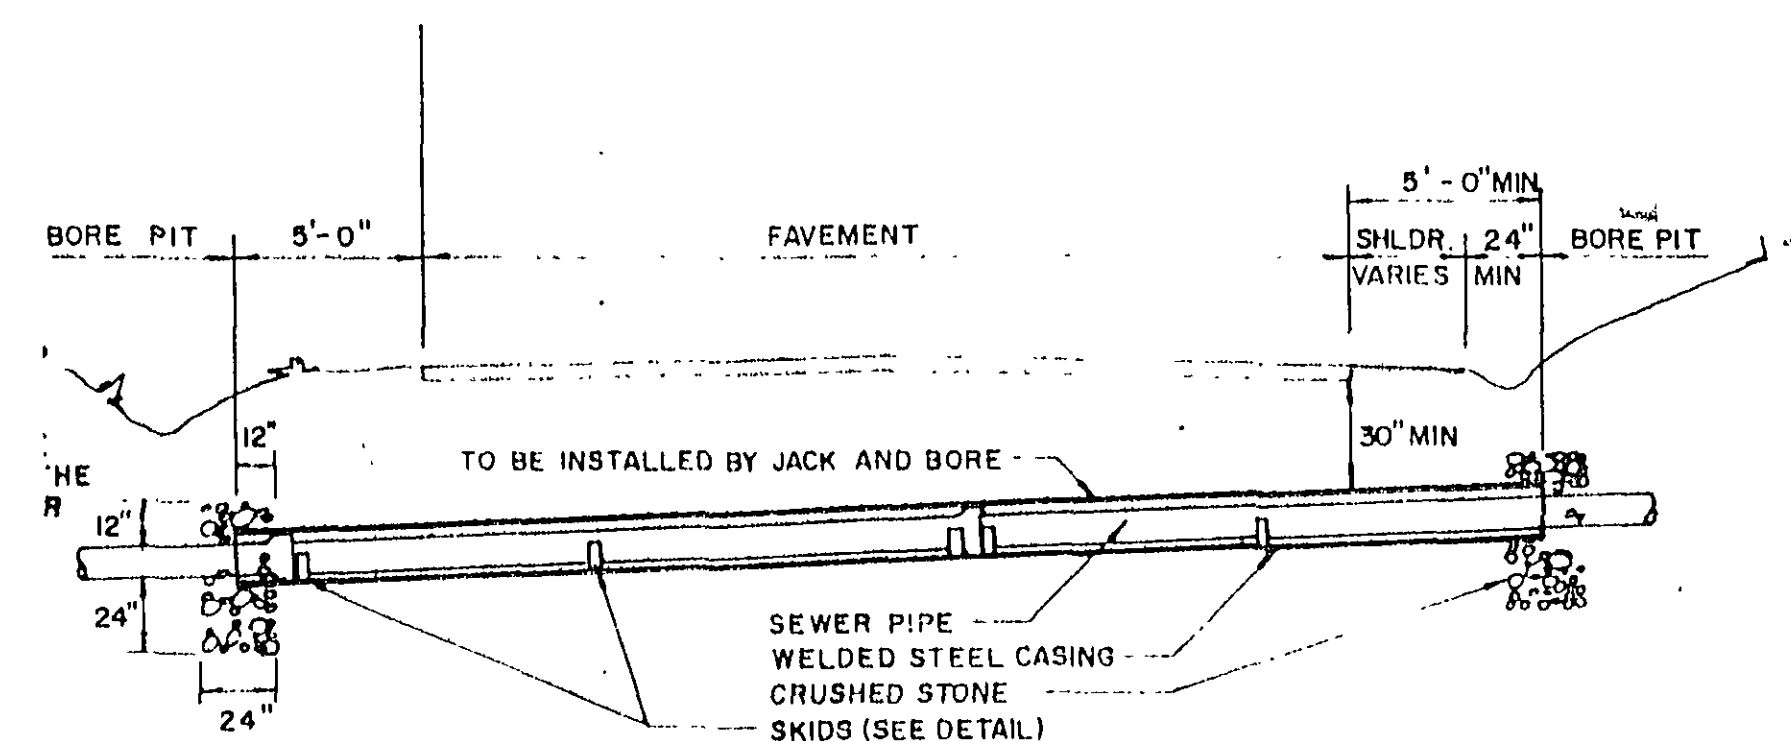
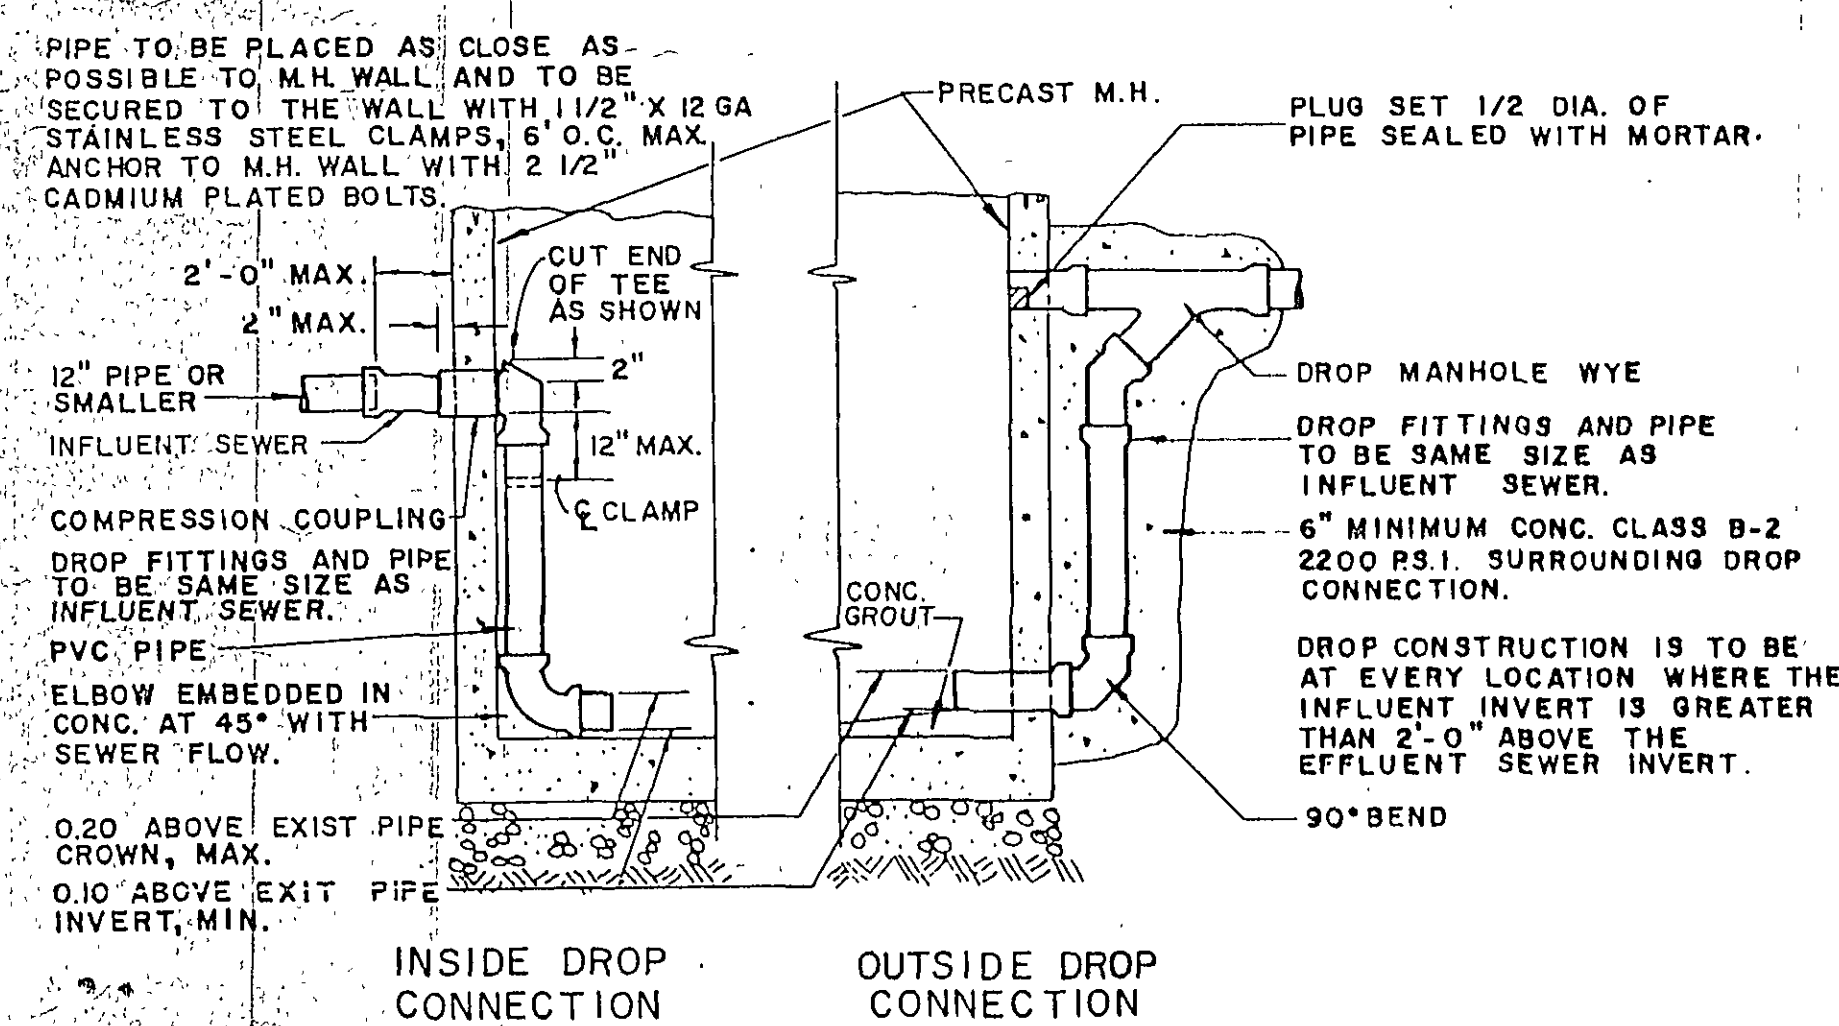
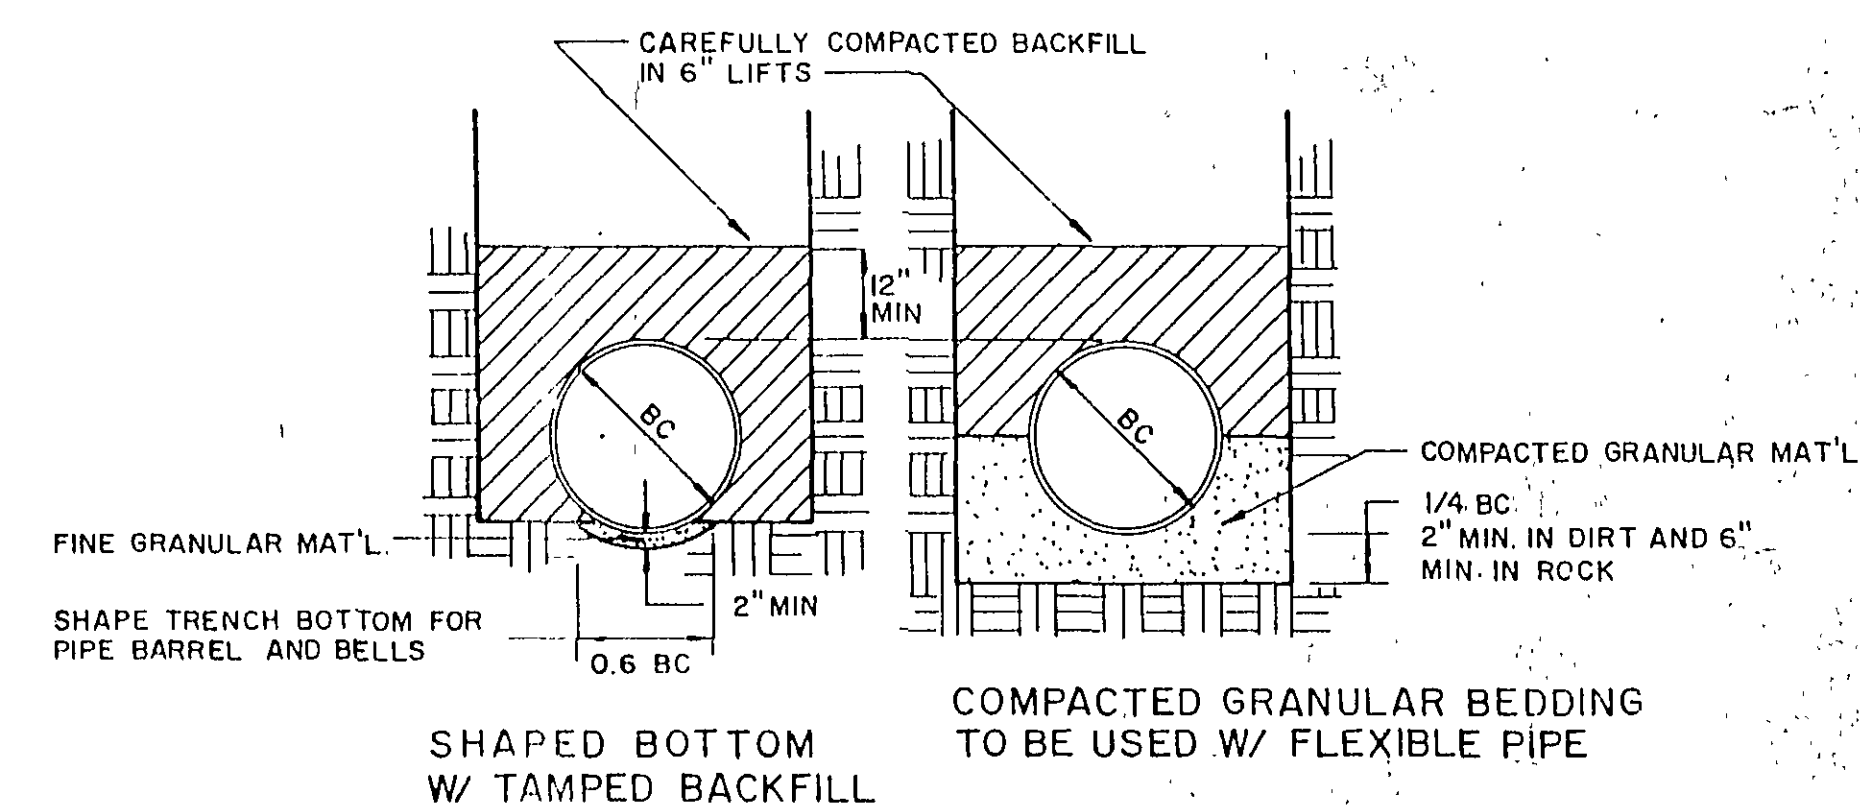
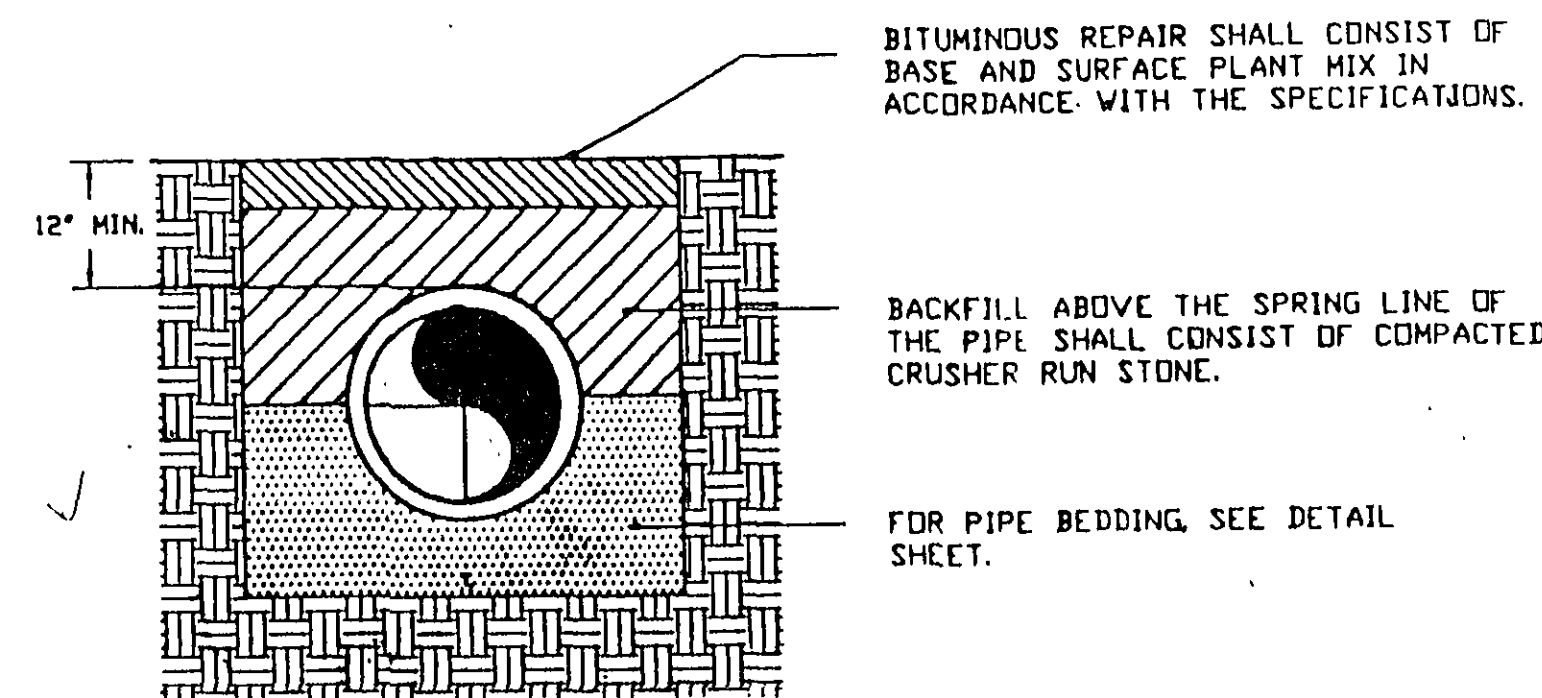
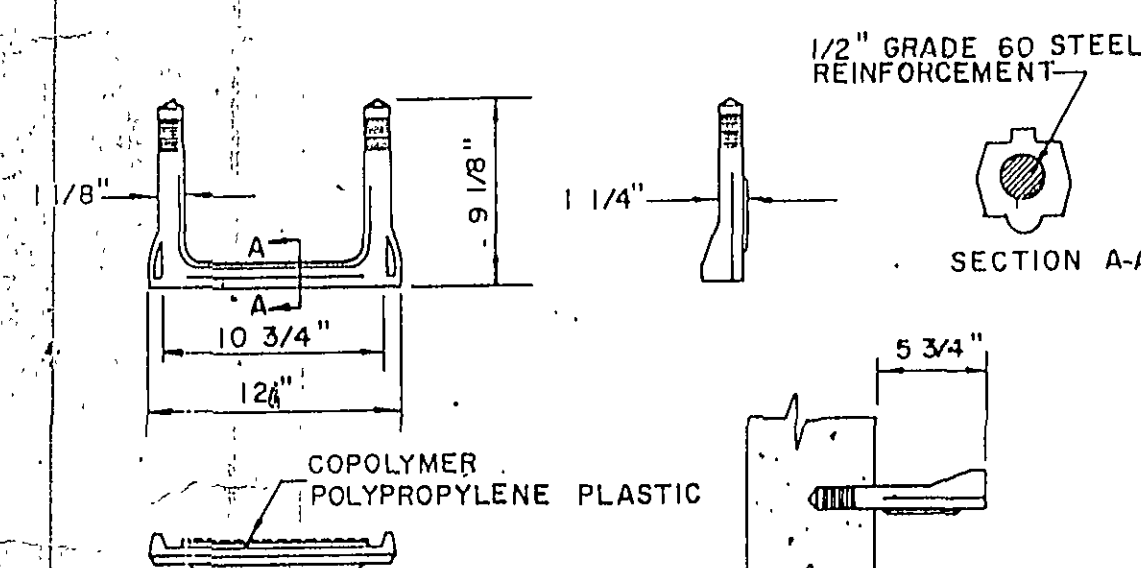
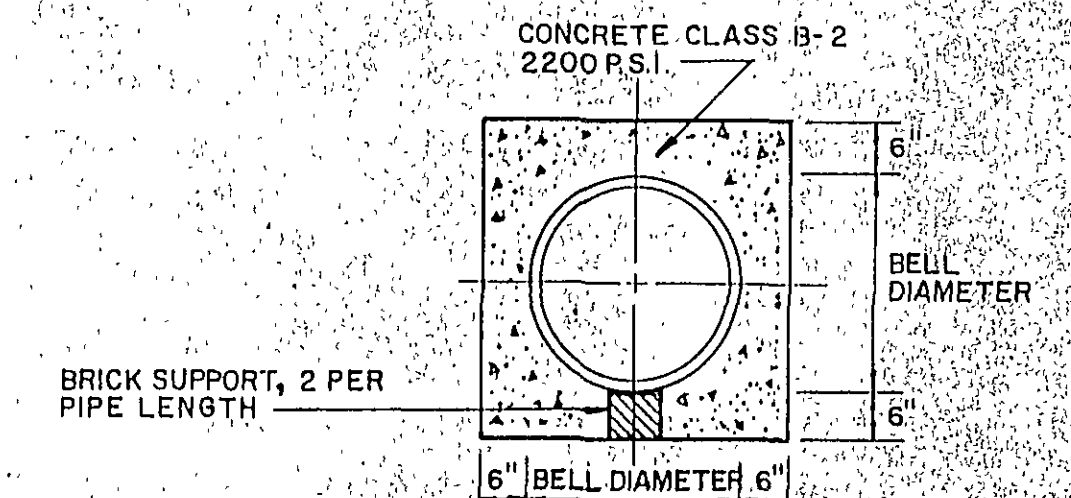
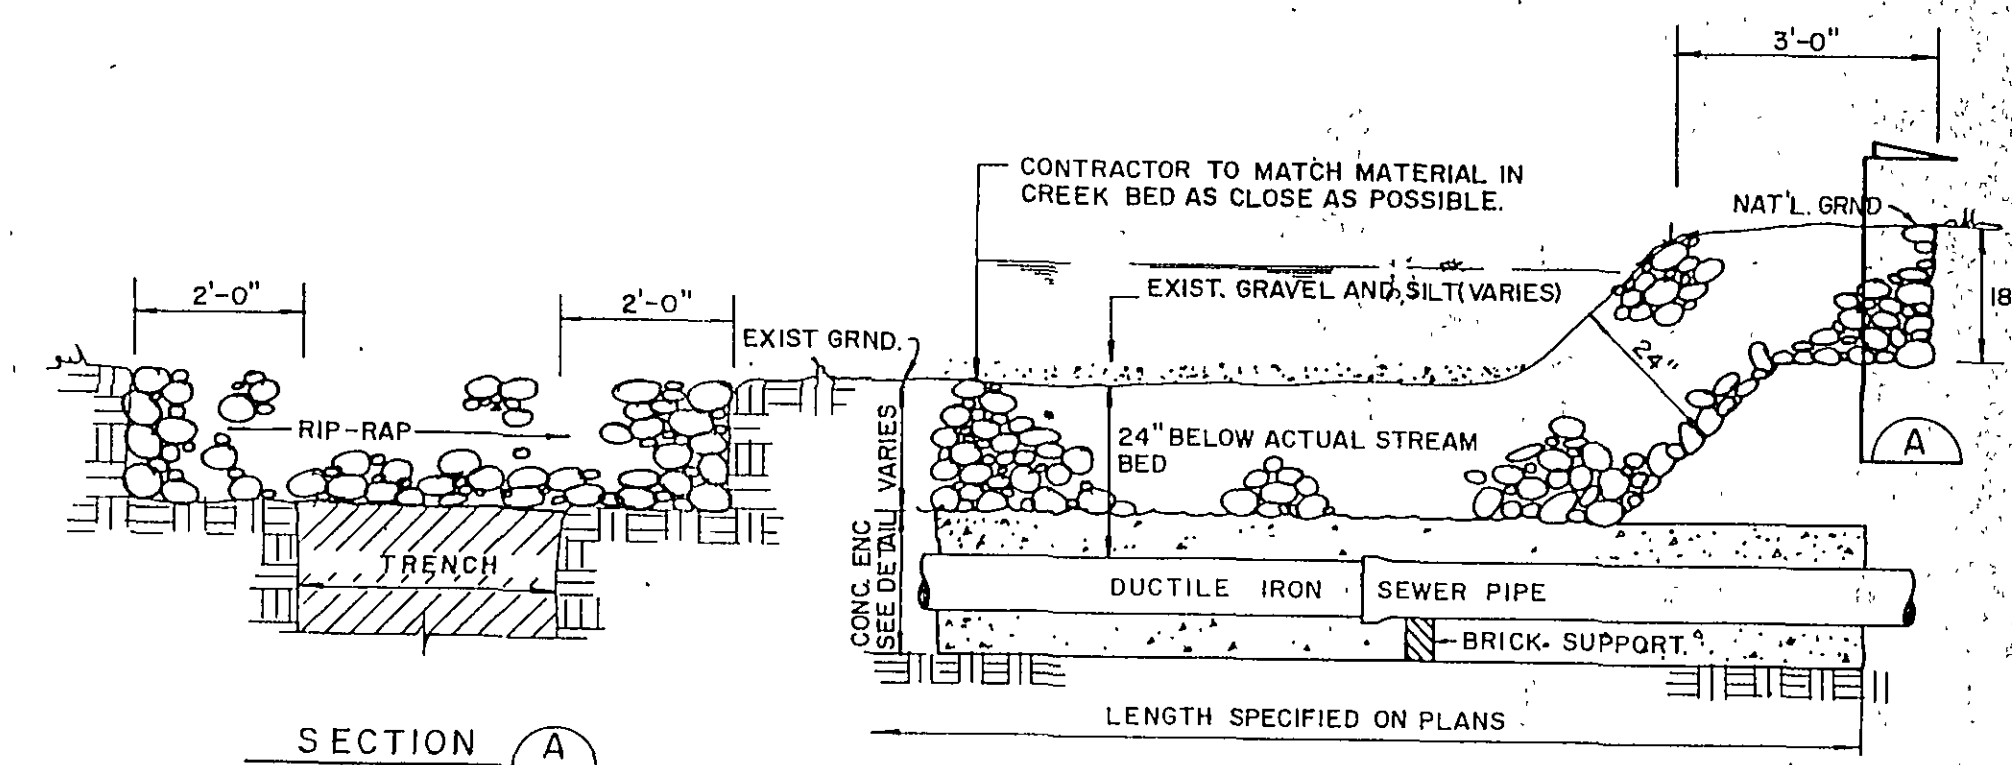
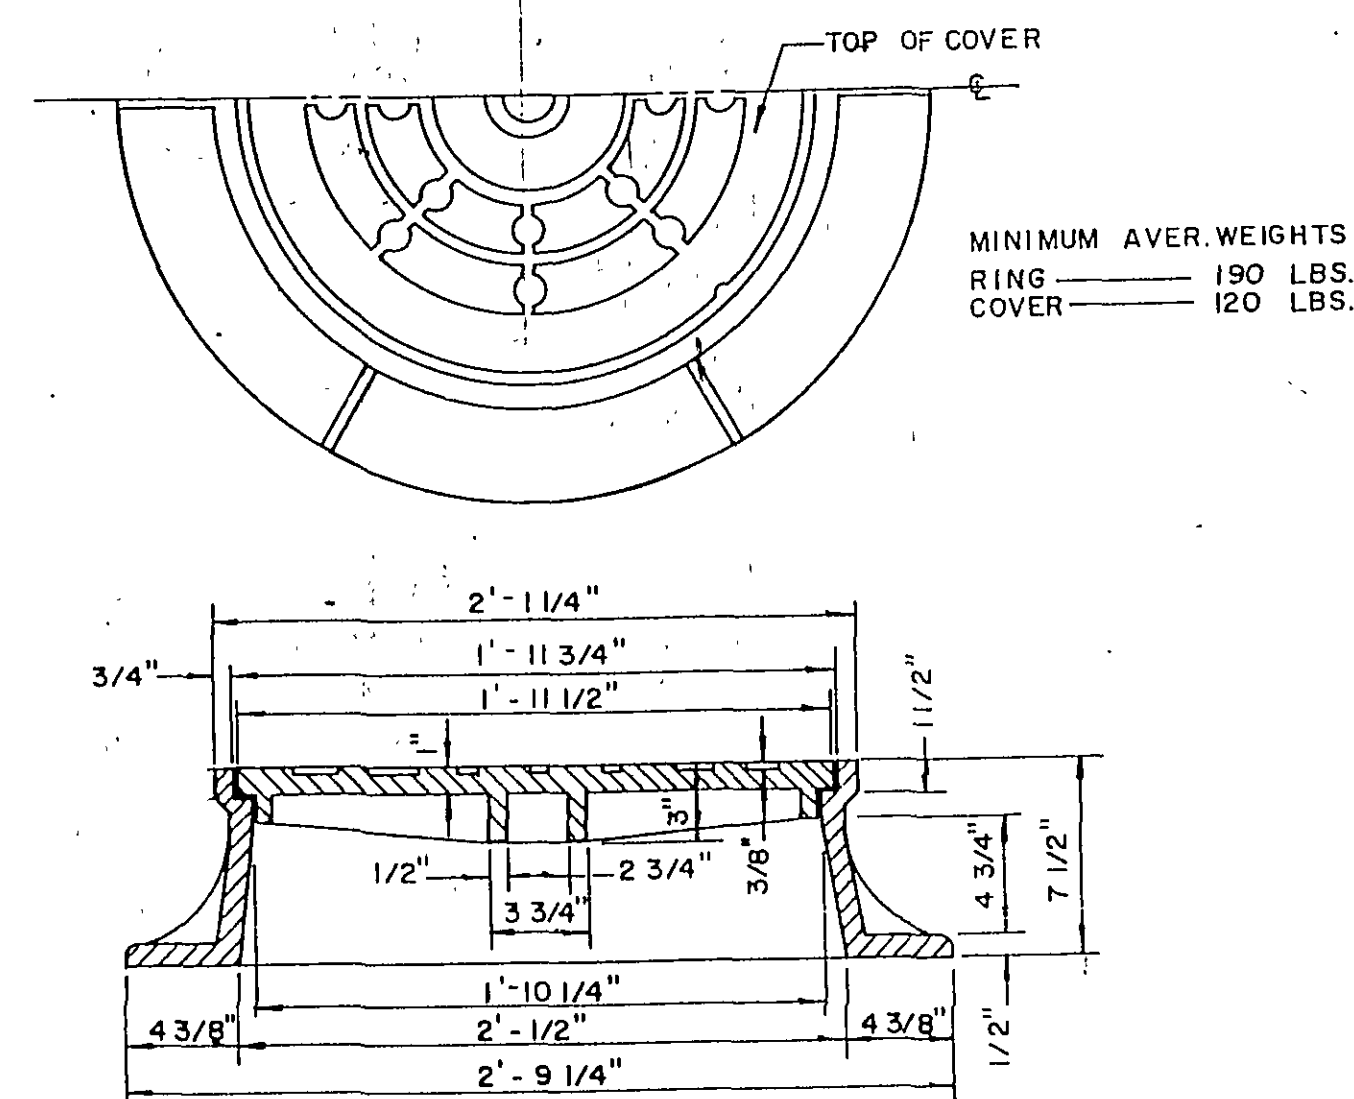
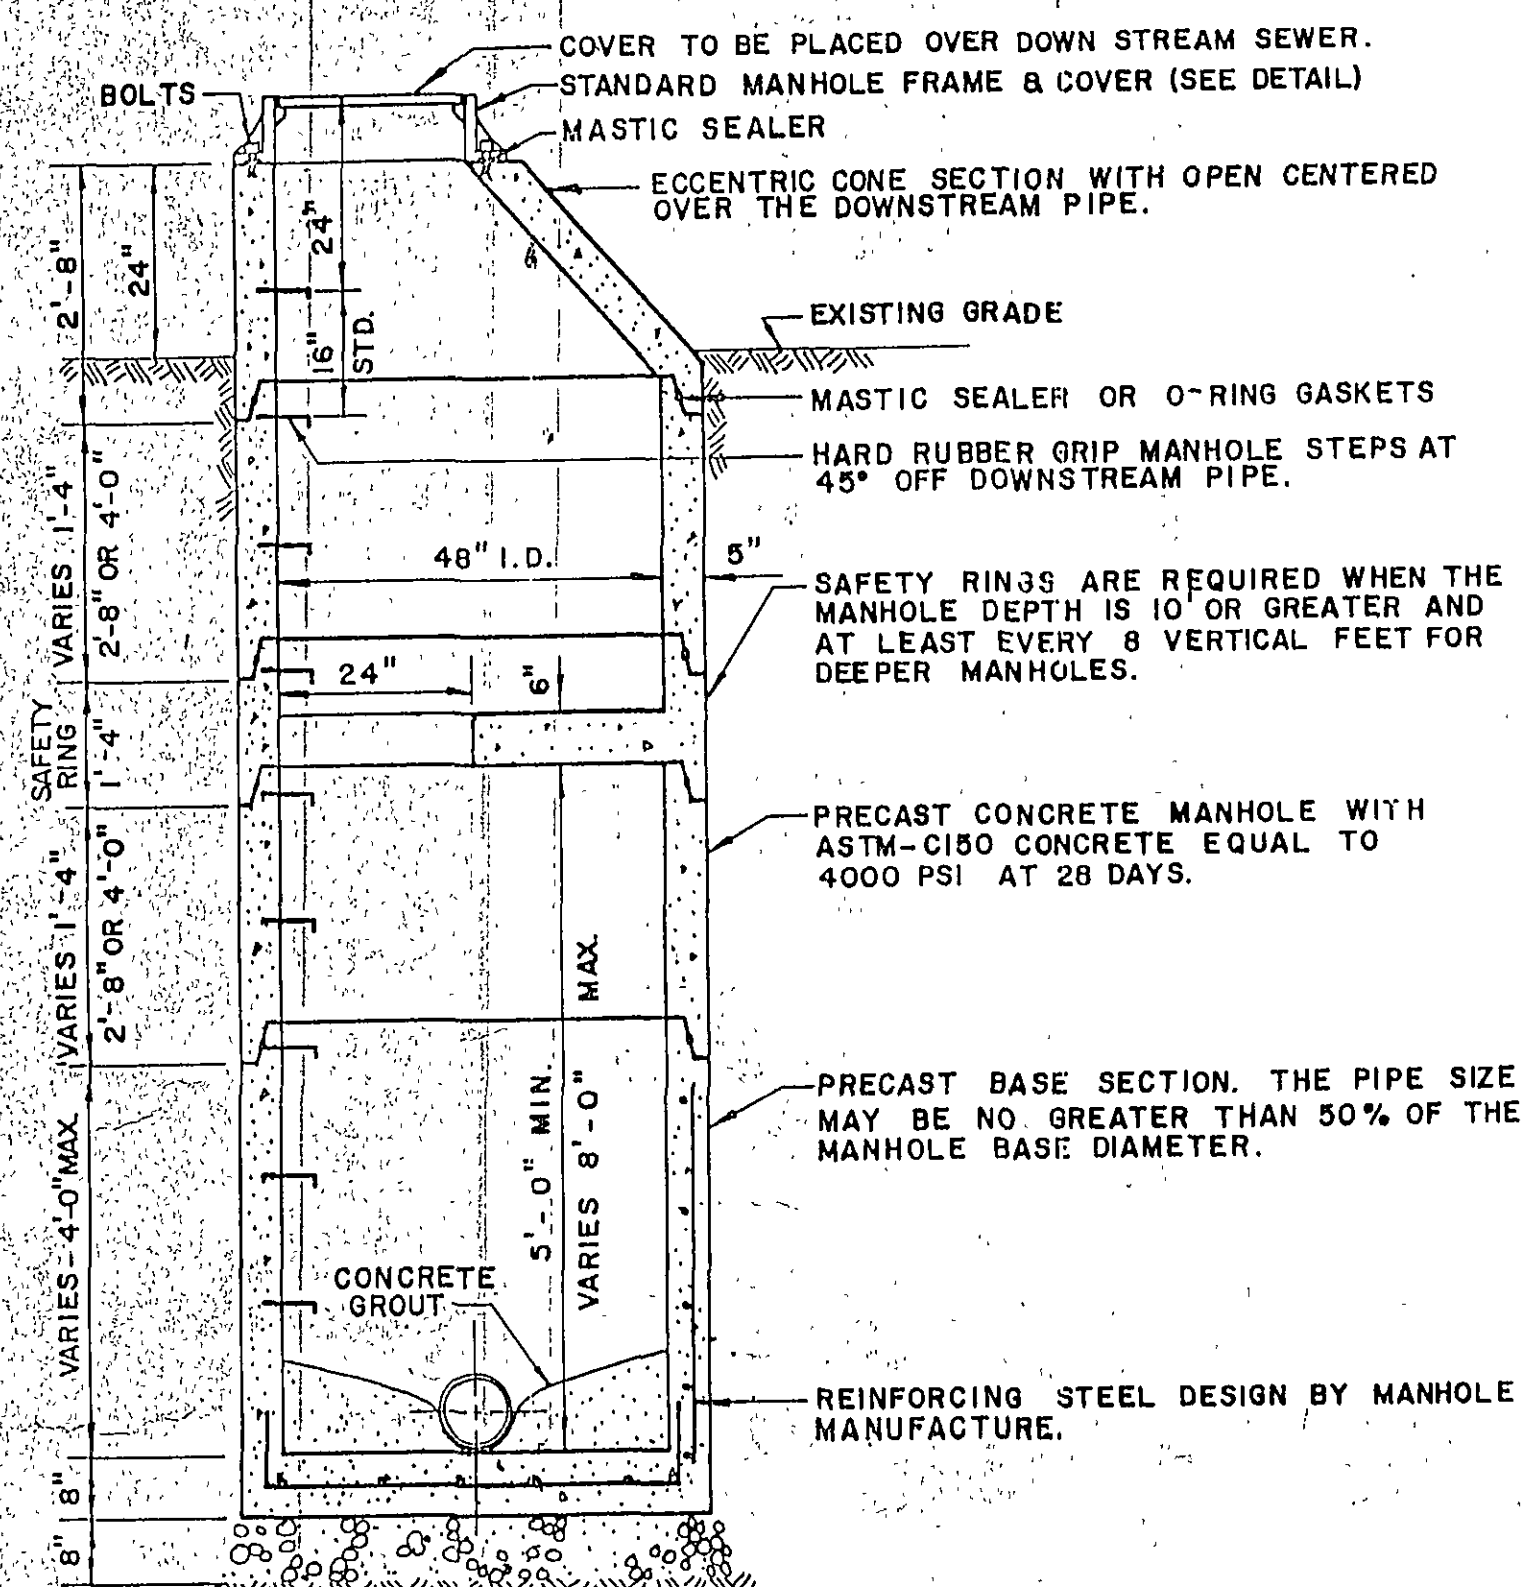


CLEAN WATER ENGINEERS, INC.

P. O. BOX 218
FINCASTLE, VIRGINIA 24090

COYNER SPRINGS
SEWER LINE EXTENSION
BOTETOURT COUNTY, VIRGINIA

ALBERT DUMAS
DECEMBER 1989

REVISIONS			DESIGNED: N/A	SHEET 5 OF 6
NO.	DATE	BY	DRAWN: N/A	SCALE: NONE
			CHECKED: DJR	DATE: SEPT 1988
			APPROVED: DJR	PROJECT: 88060