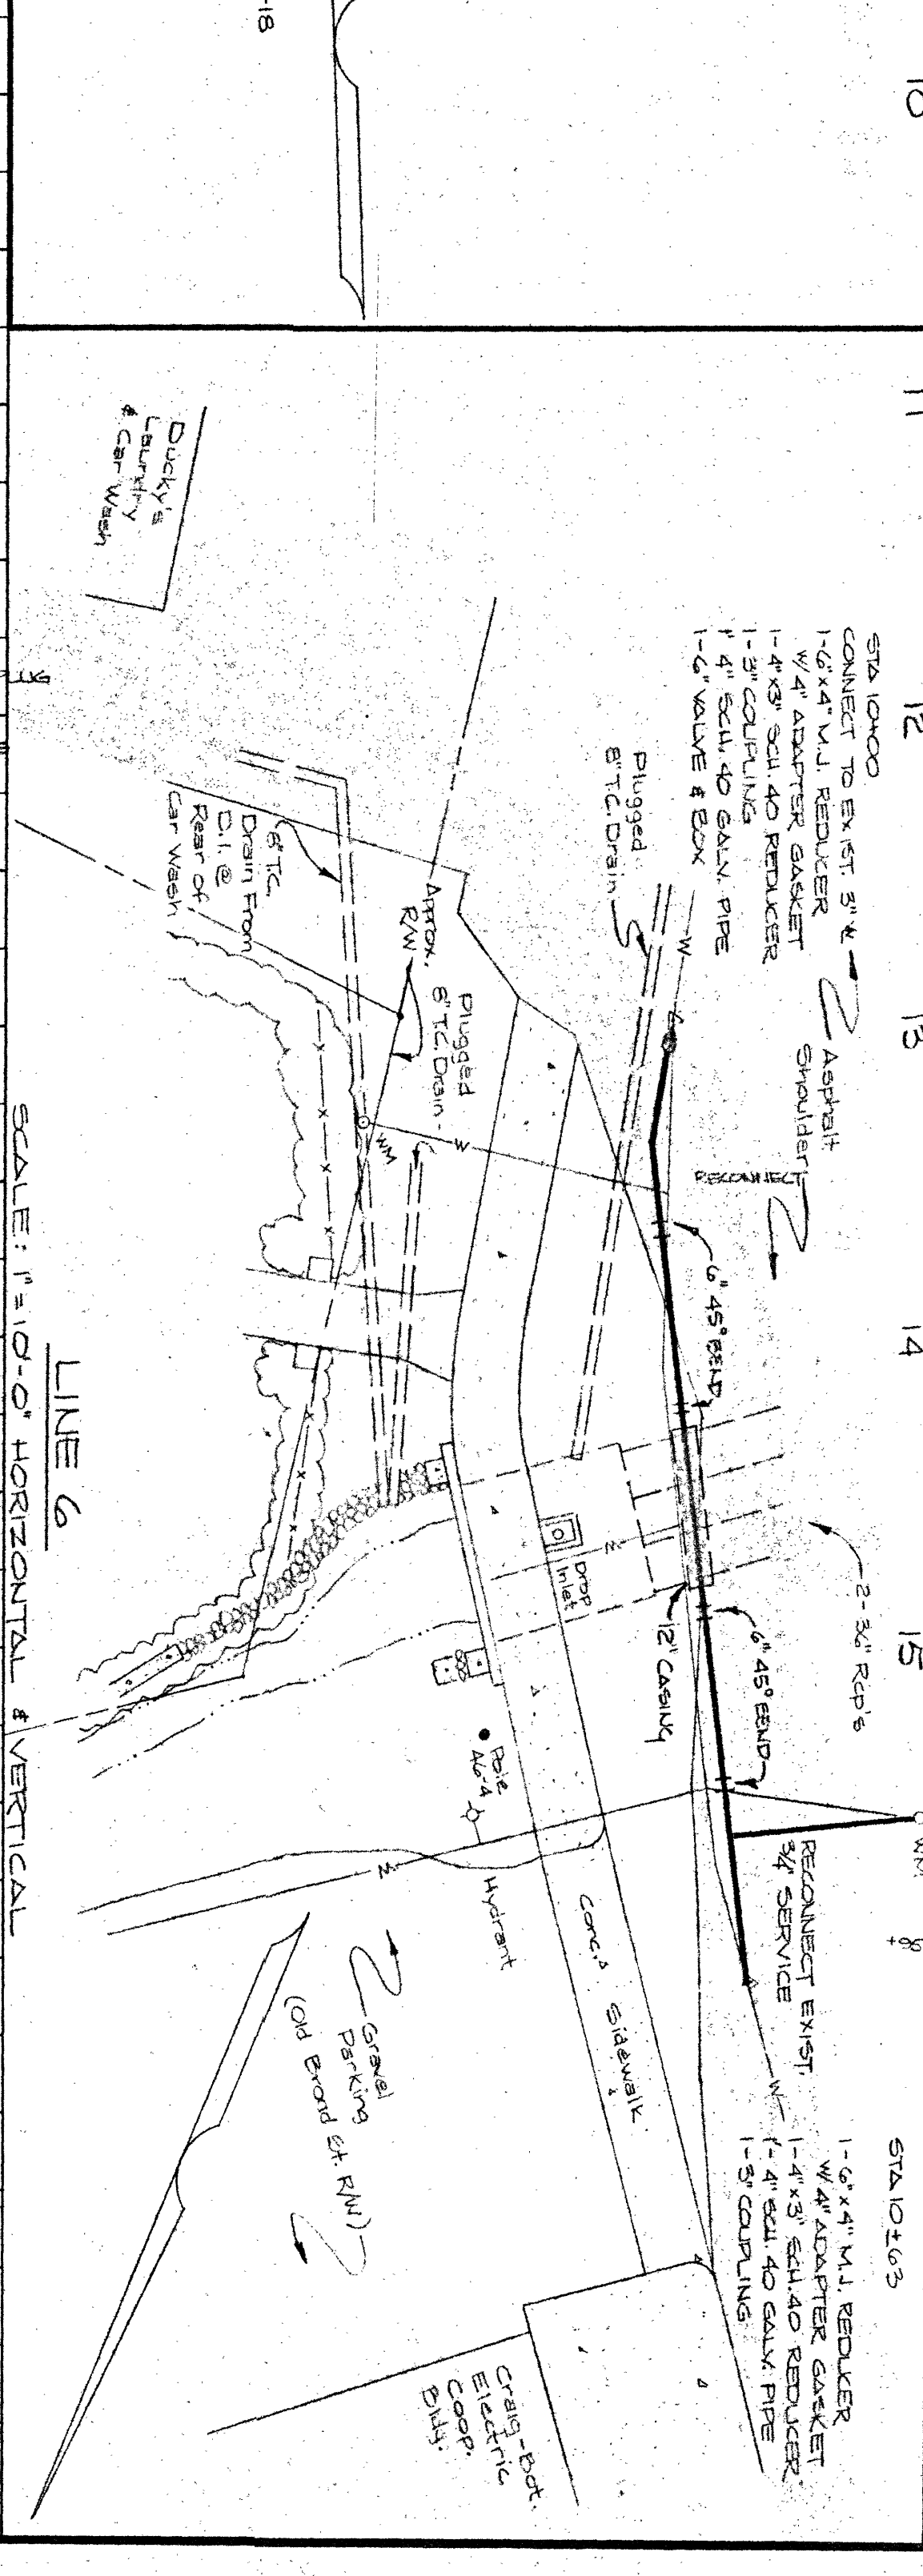
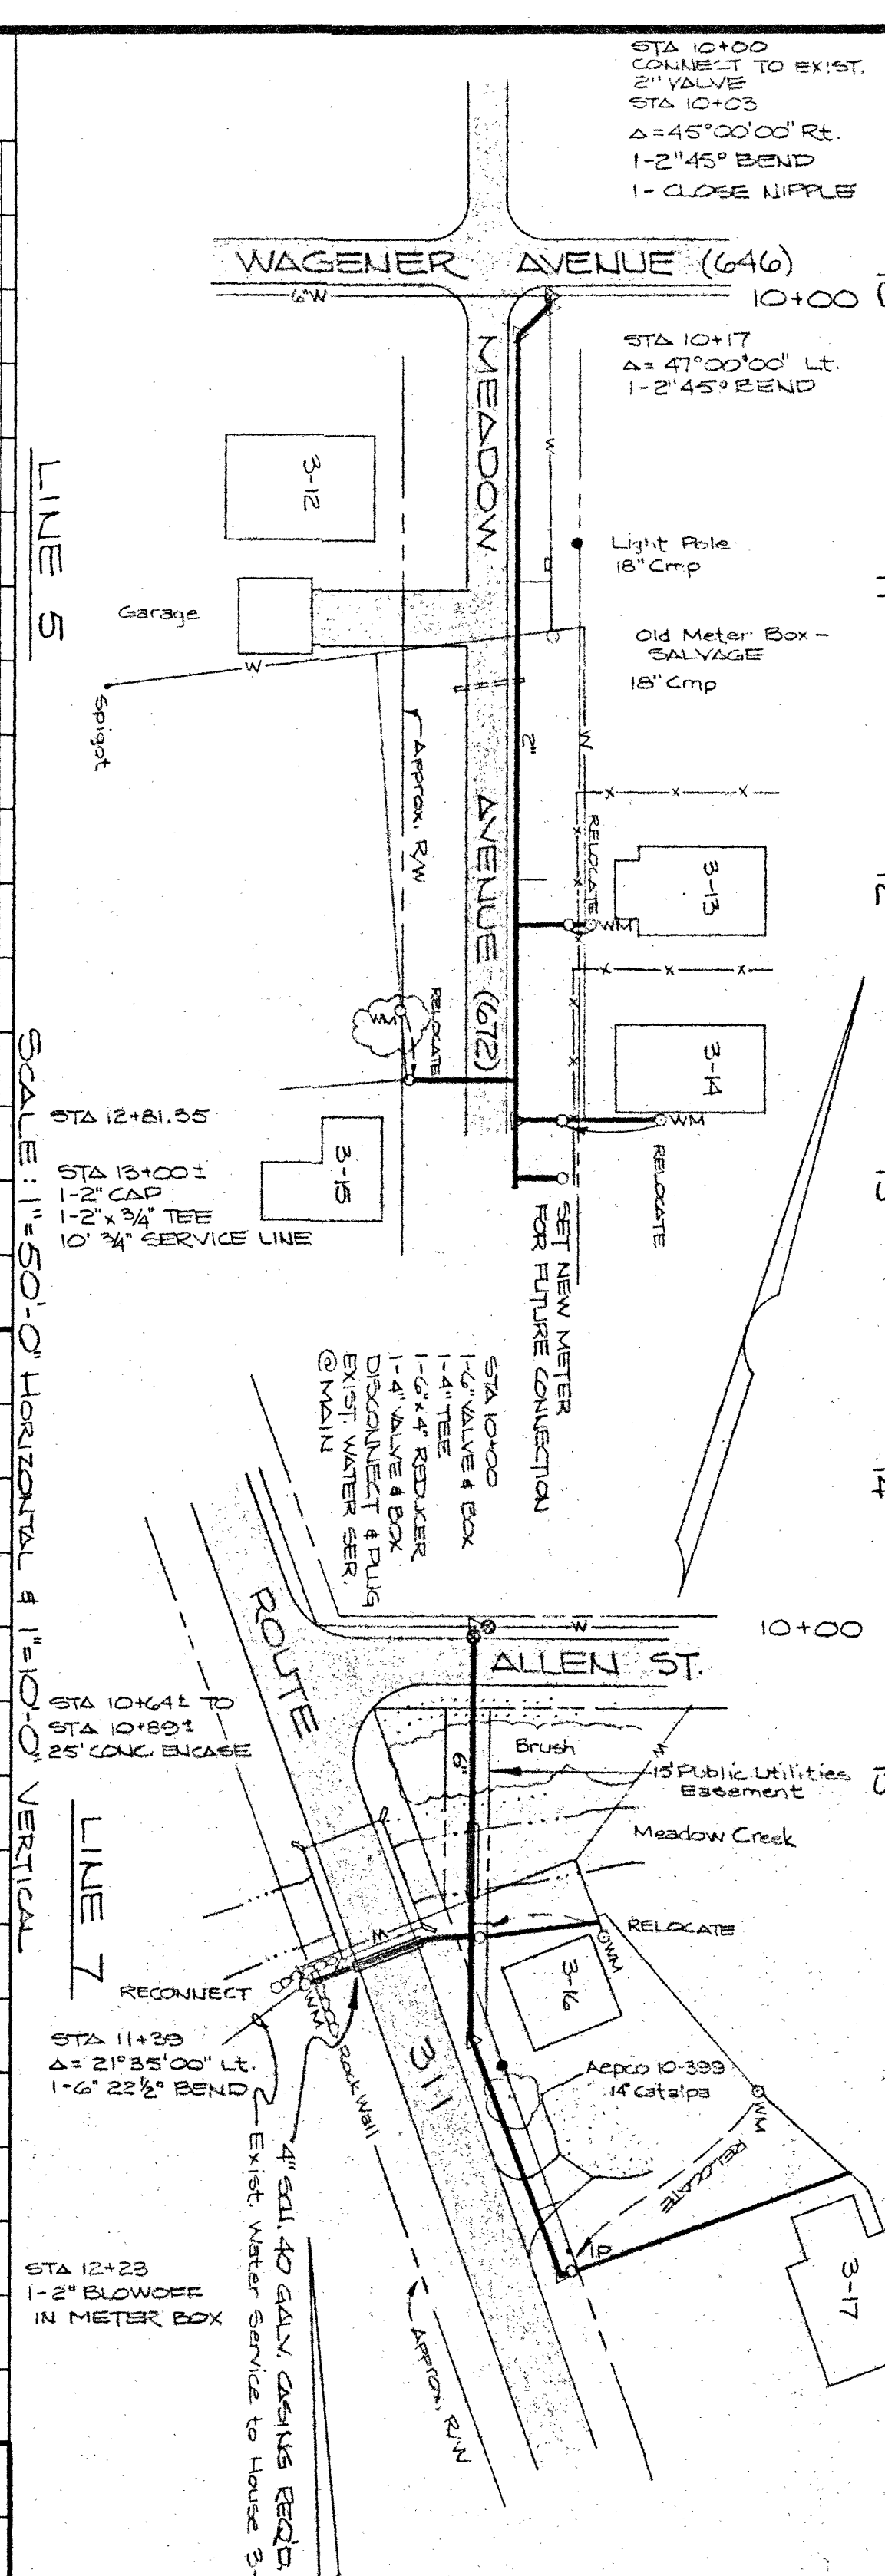
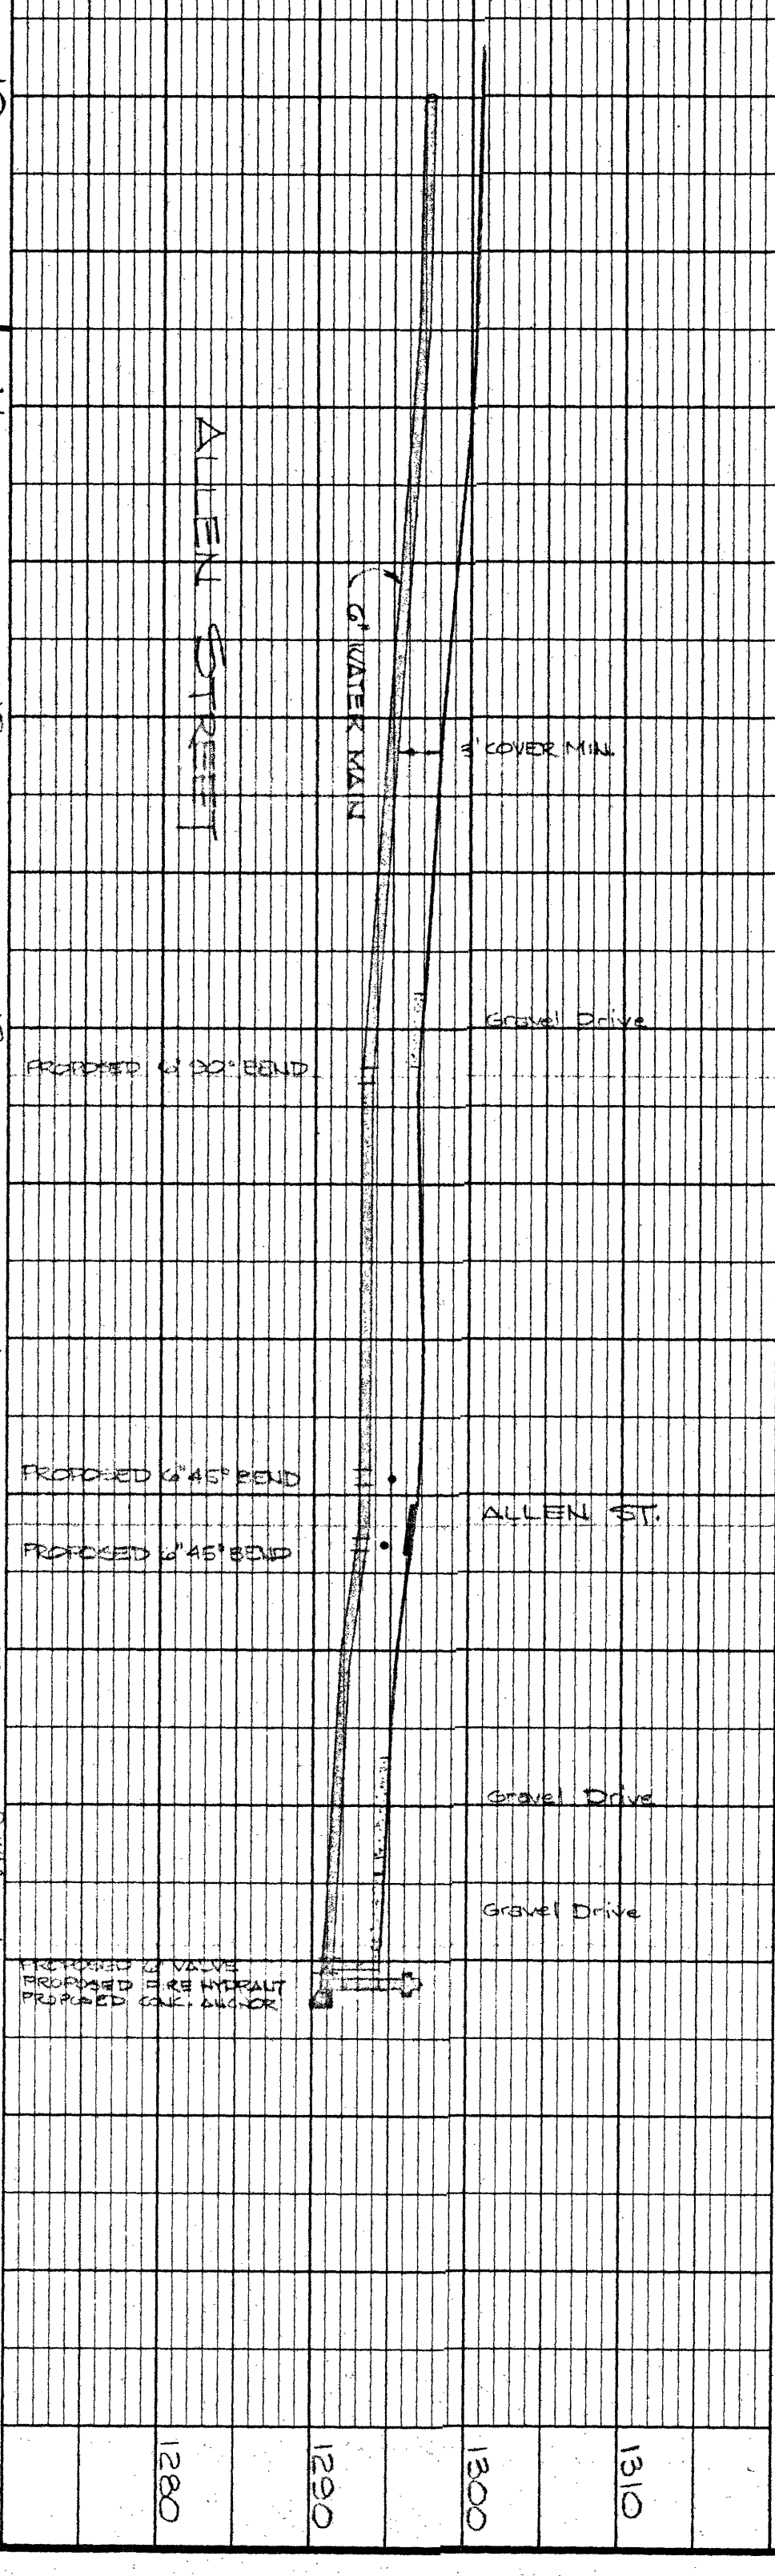
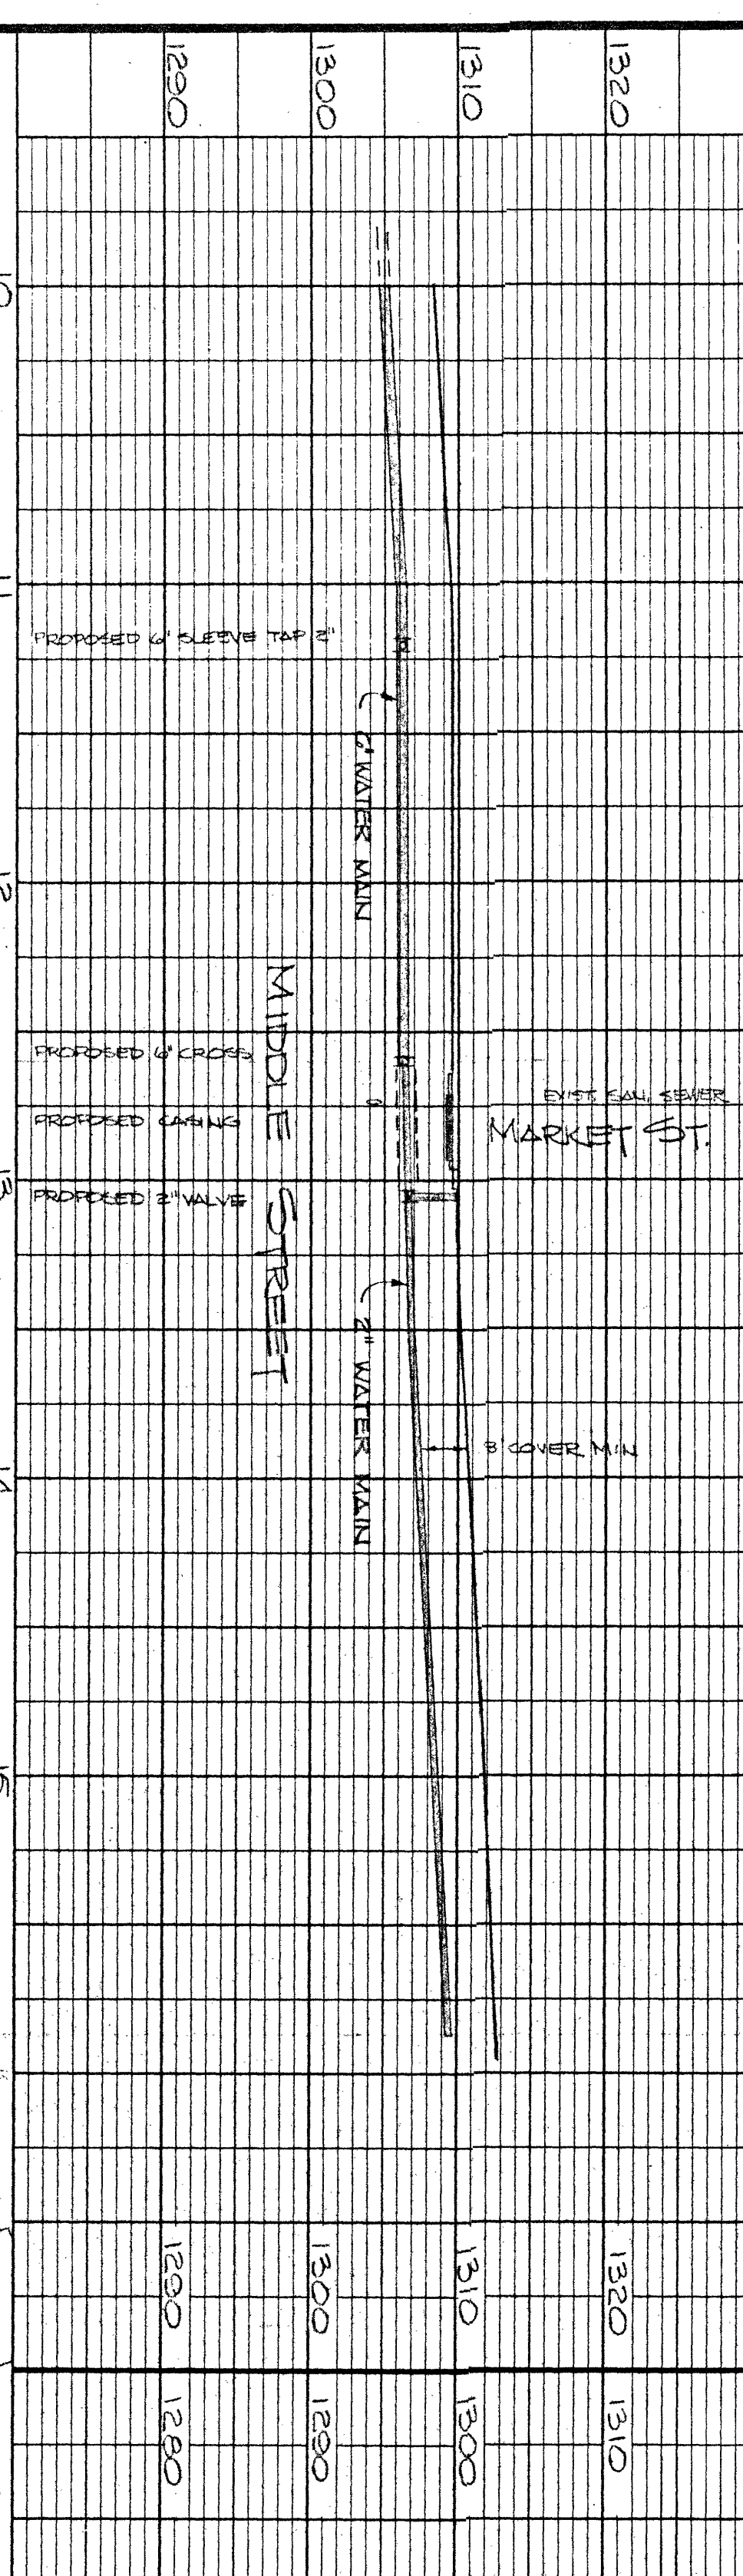
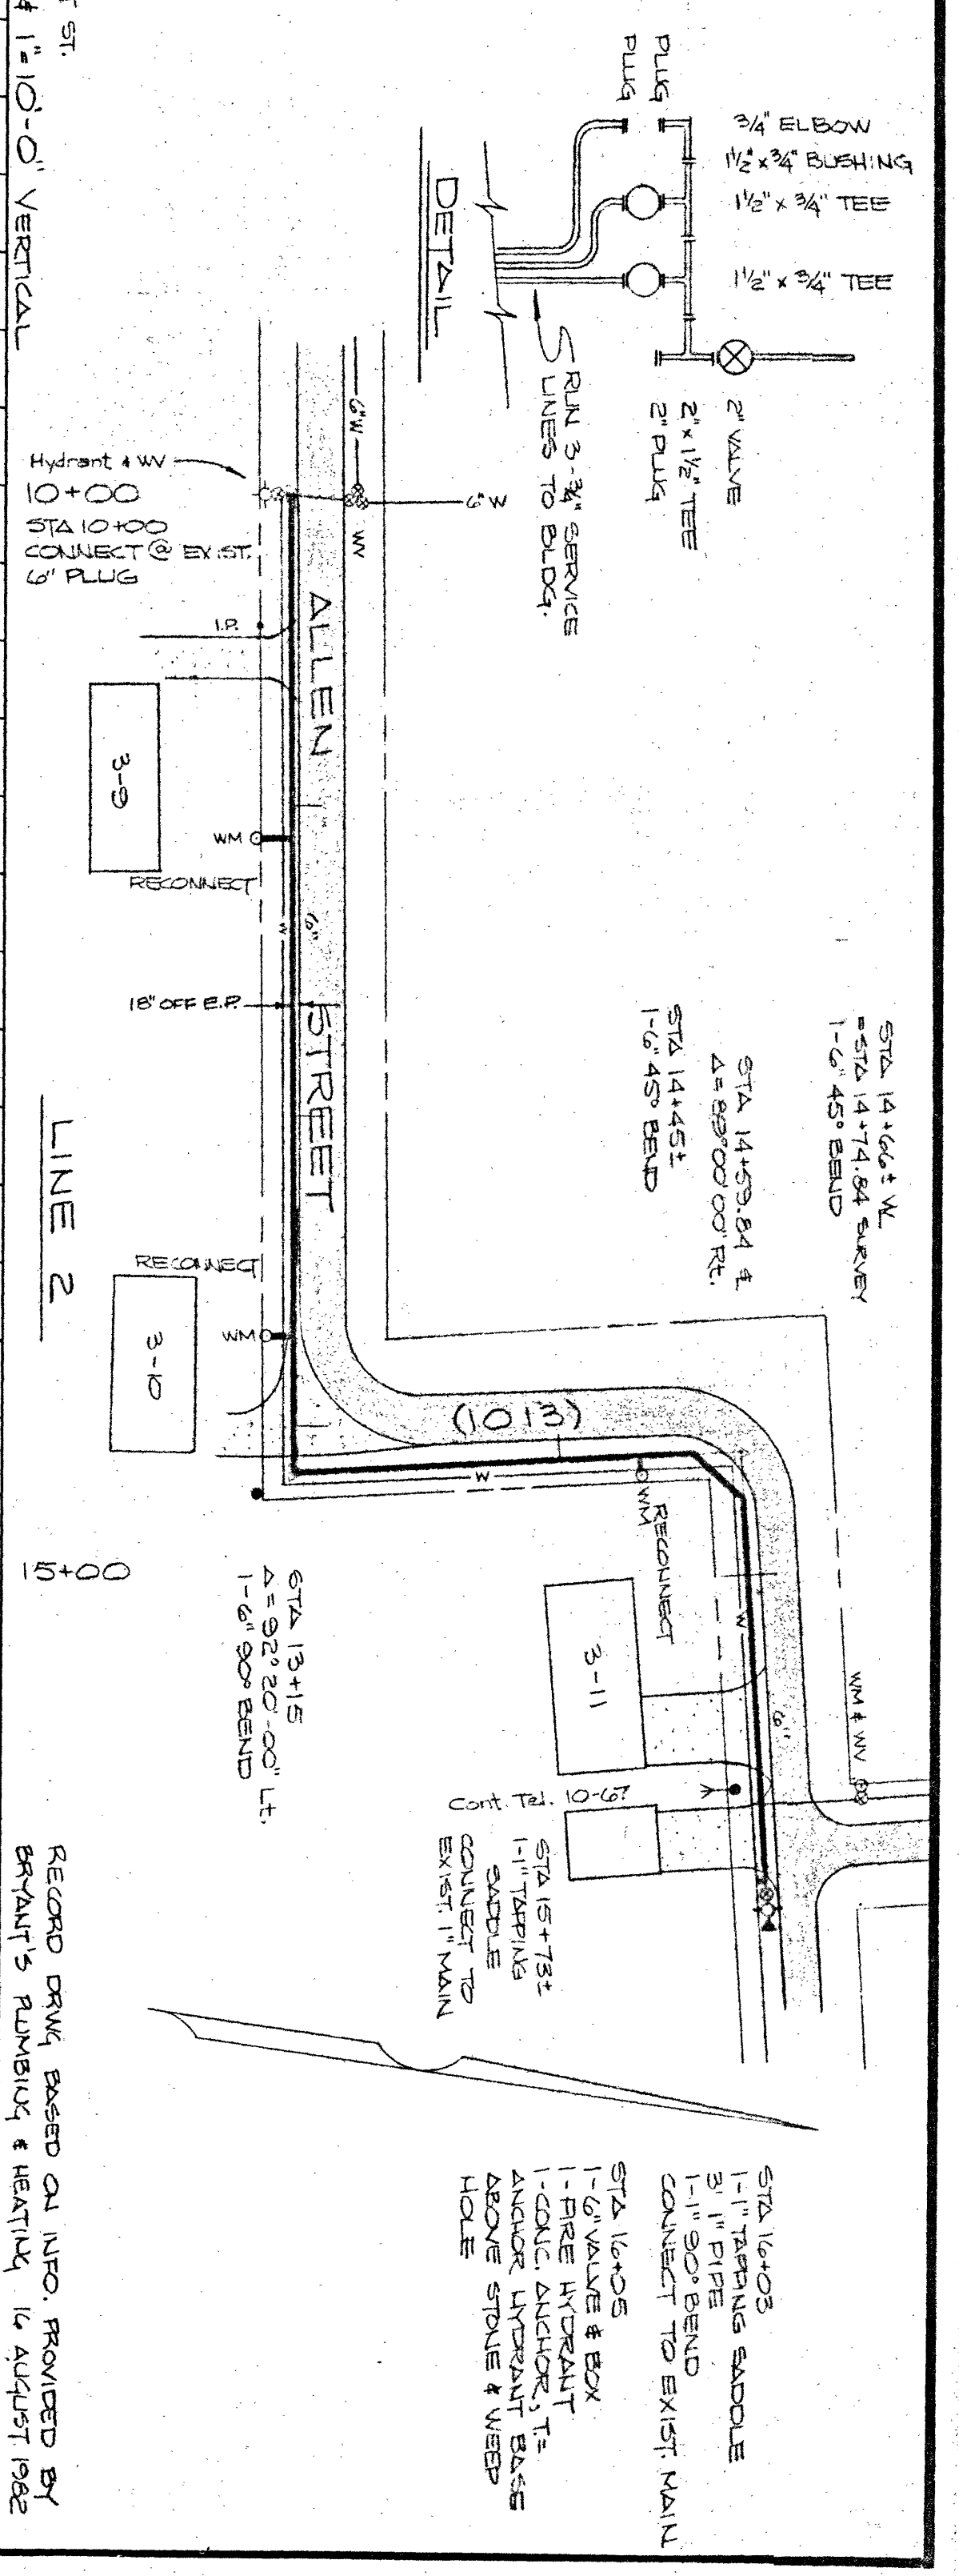
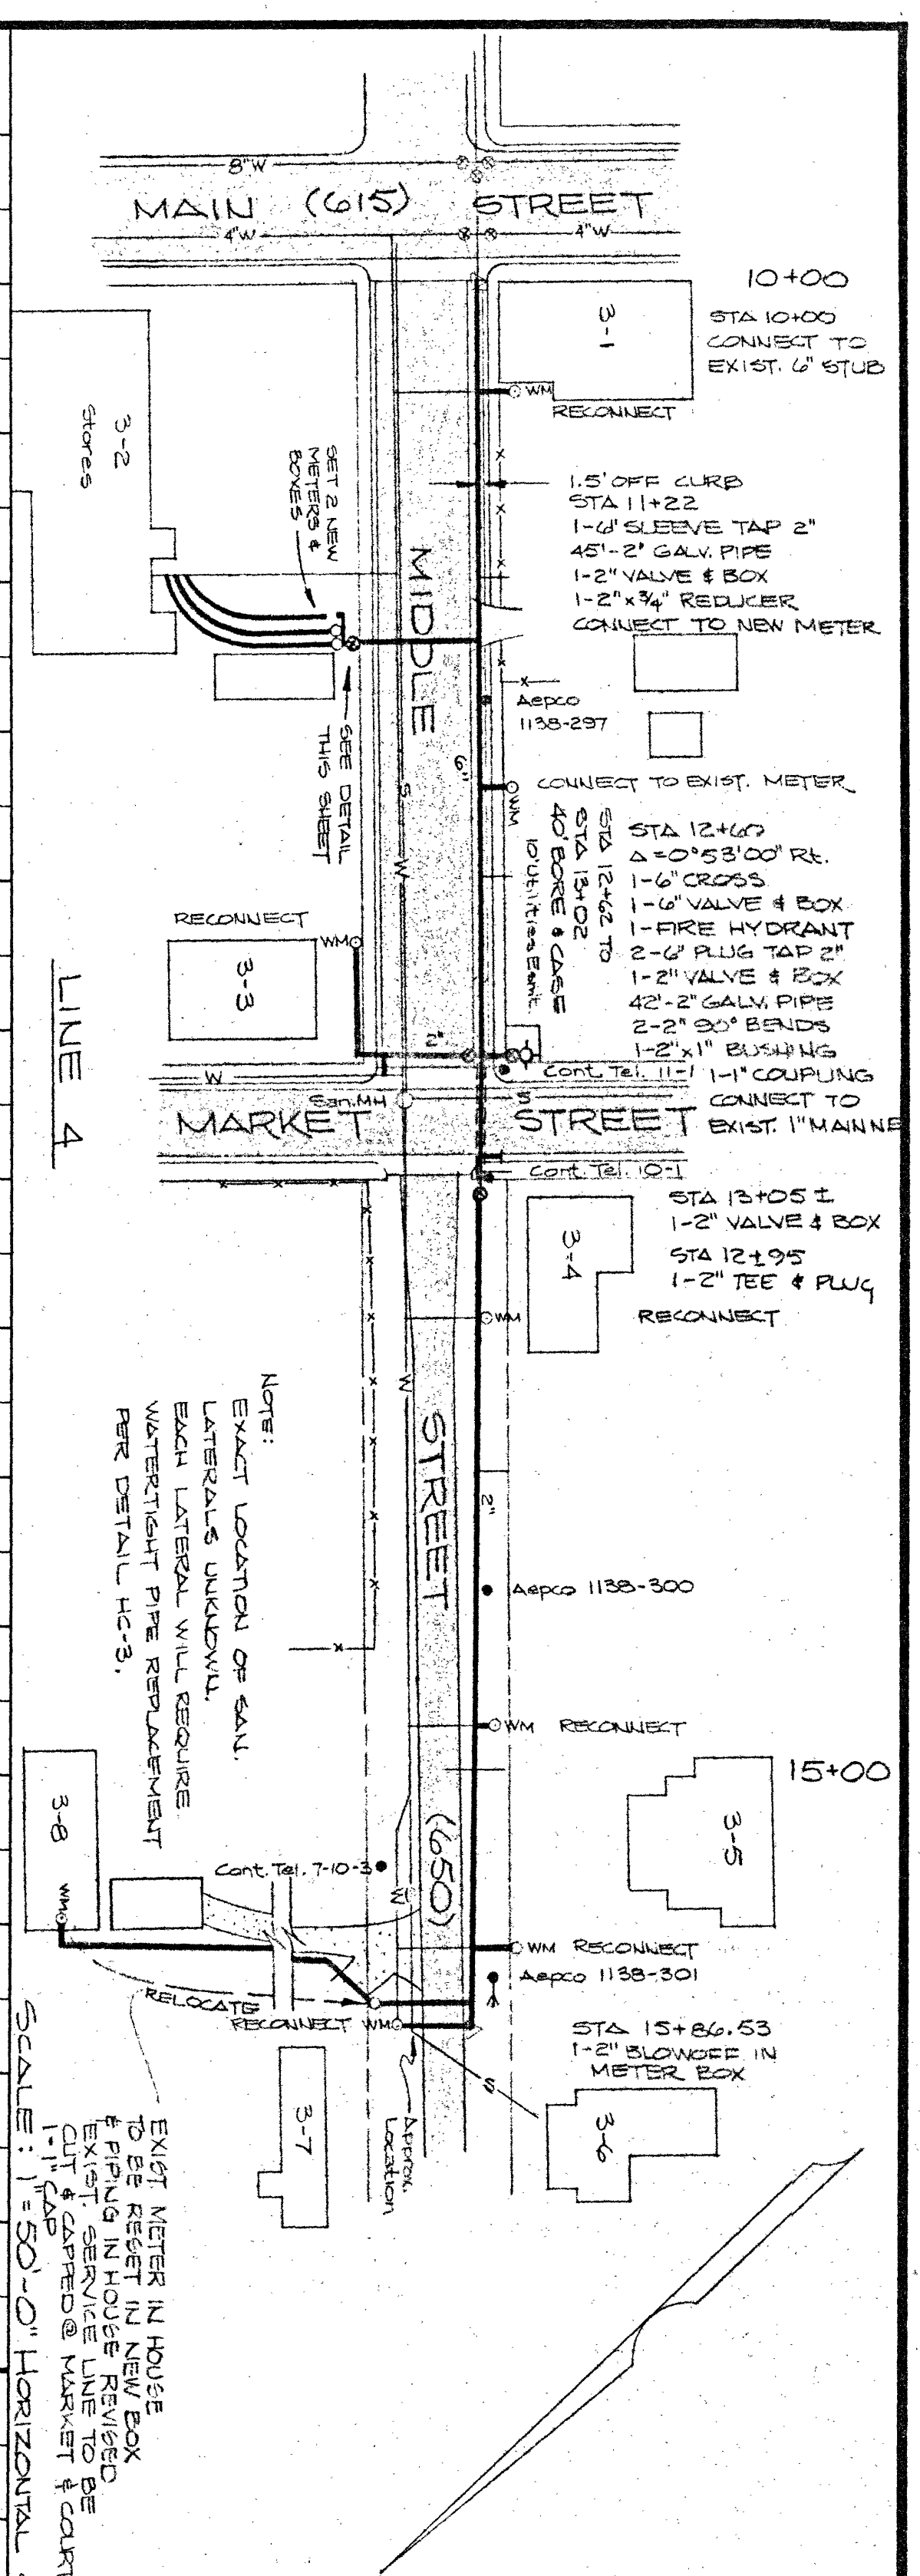


ANDERSON & ASSOCIATES INC.
BLACKSBURG
CONSULTING ENGINEERS
VIRGINIA

NEW CASTLE
WATER SYSTEM IMPROVEMENTS
PHASE IV

LINES 2, 4, 5, 6, 7

DATE: 30 OCTOBER 1981
SCALE: AS SHOWN
DESIGNED: GSC
DRAWN: CME
CHECKED: SVA

REVISIONS
NO. DATE BY
1 12 DEC 1981 CME

SHEET
3 OF 5