




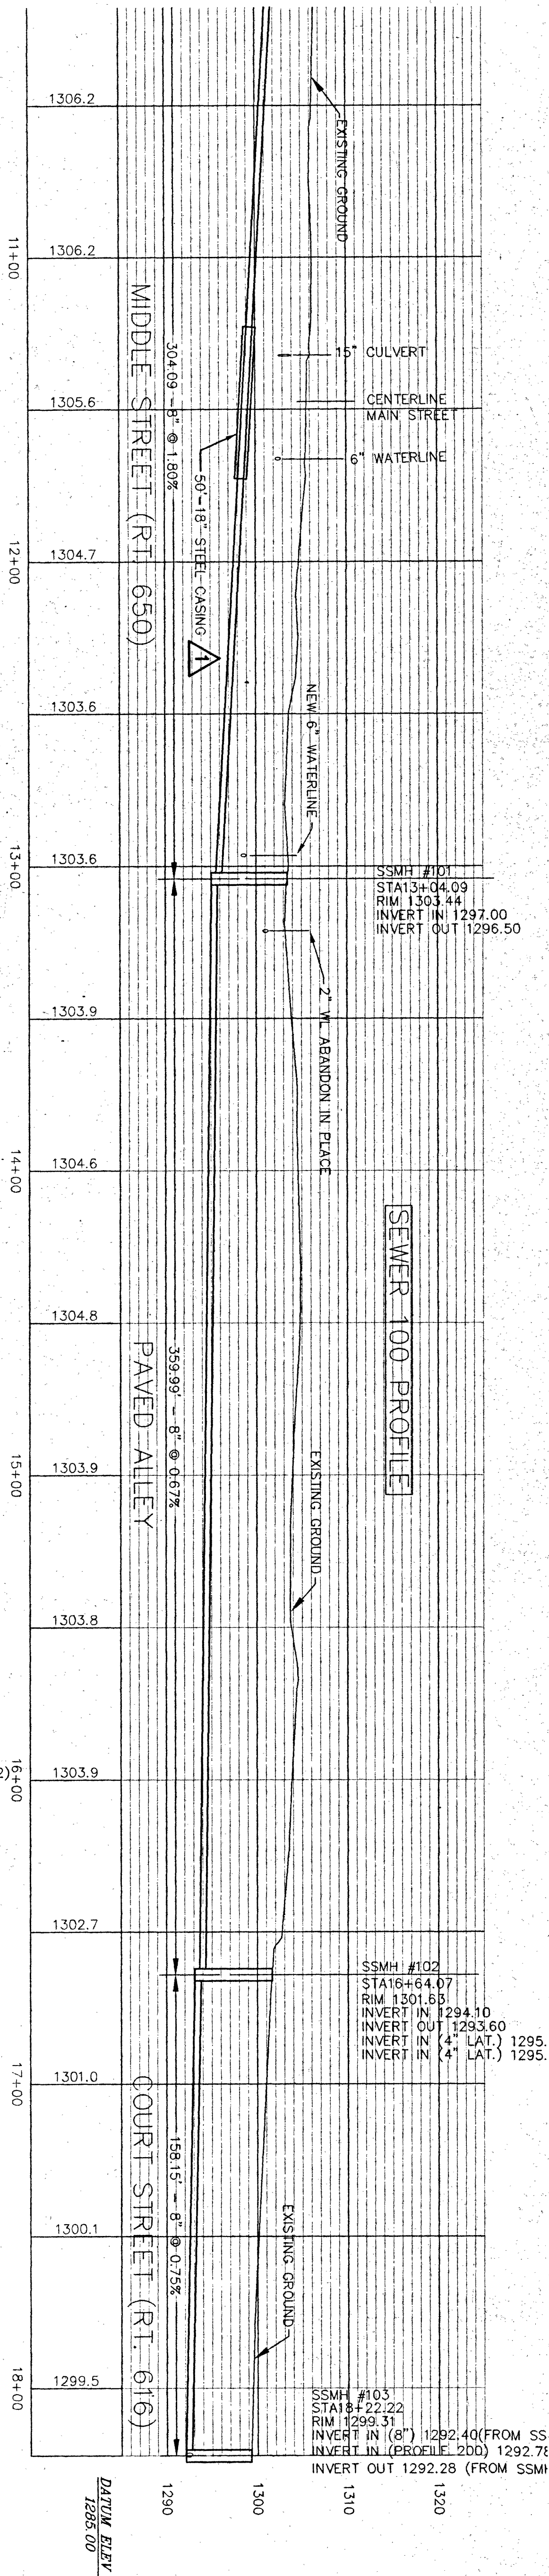

BID ITEM #2

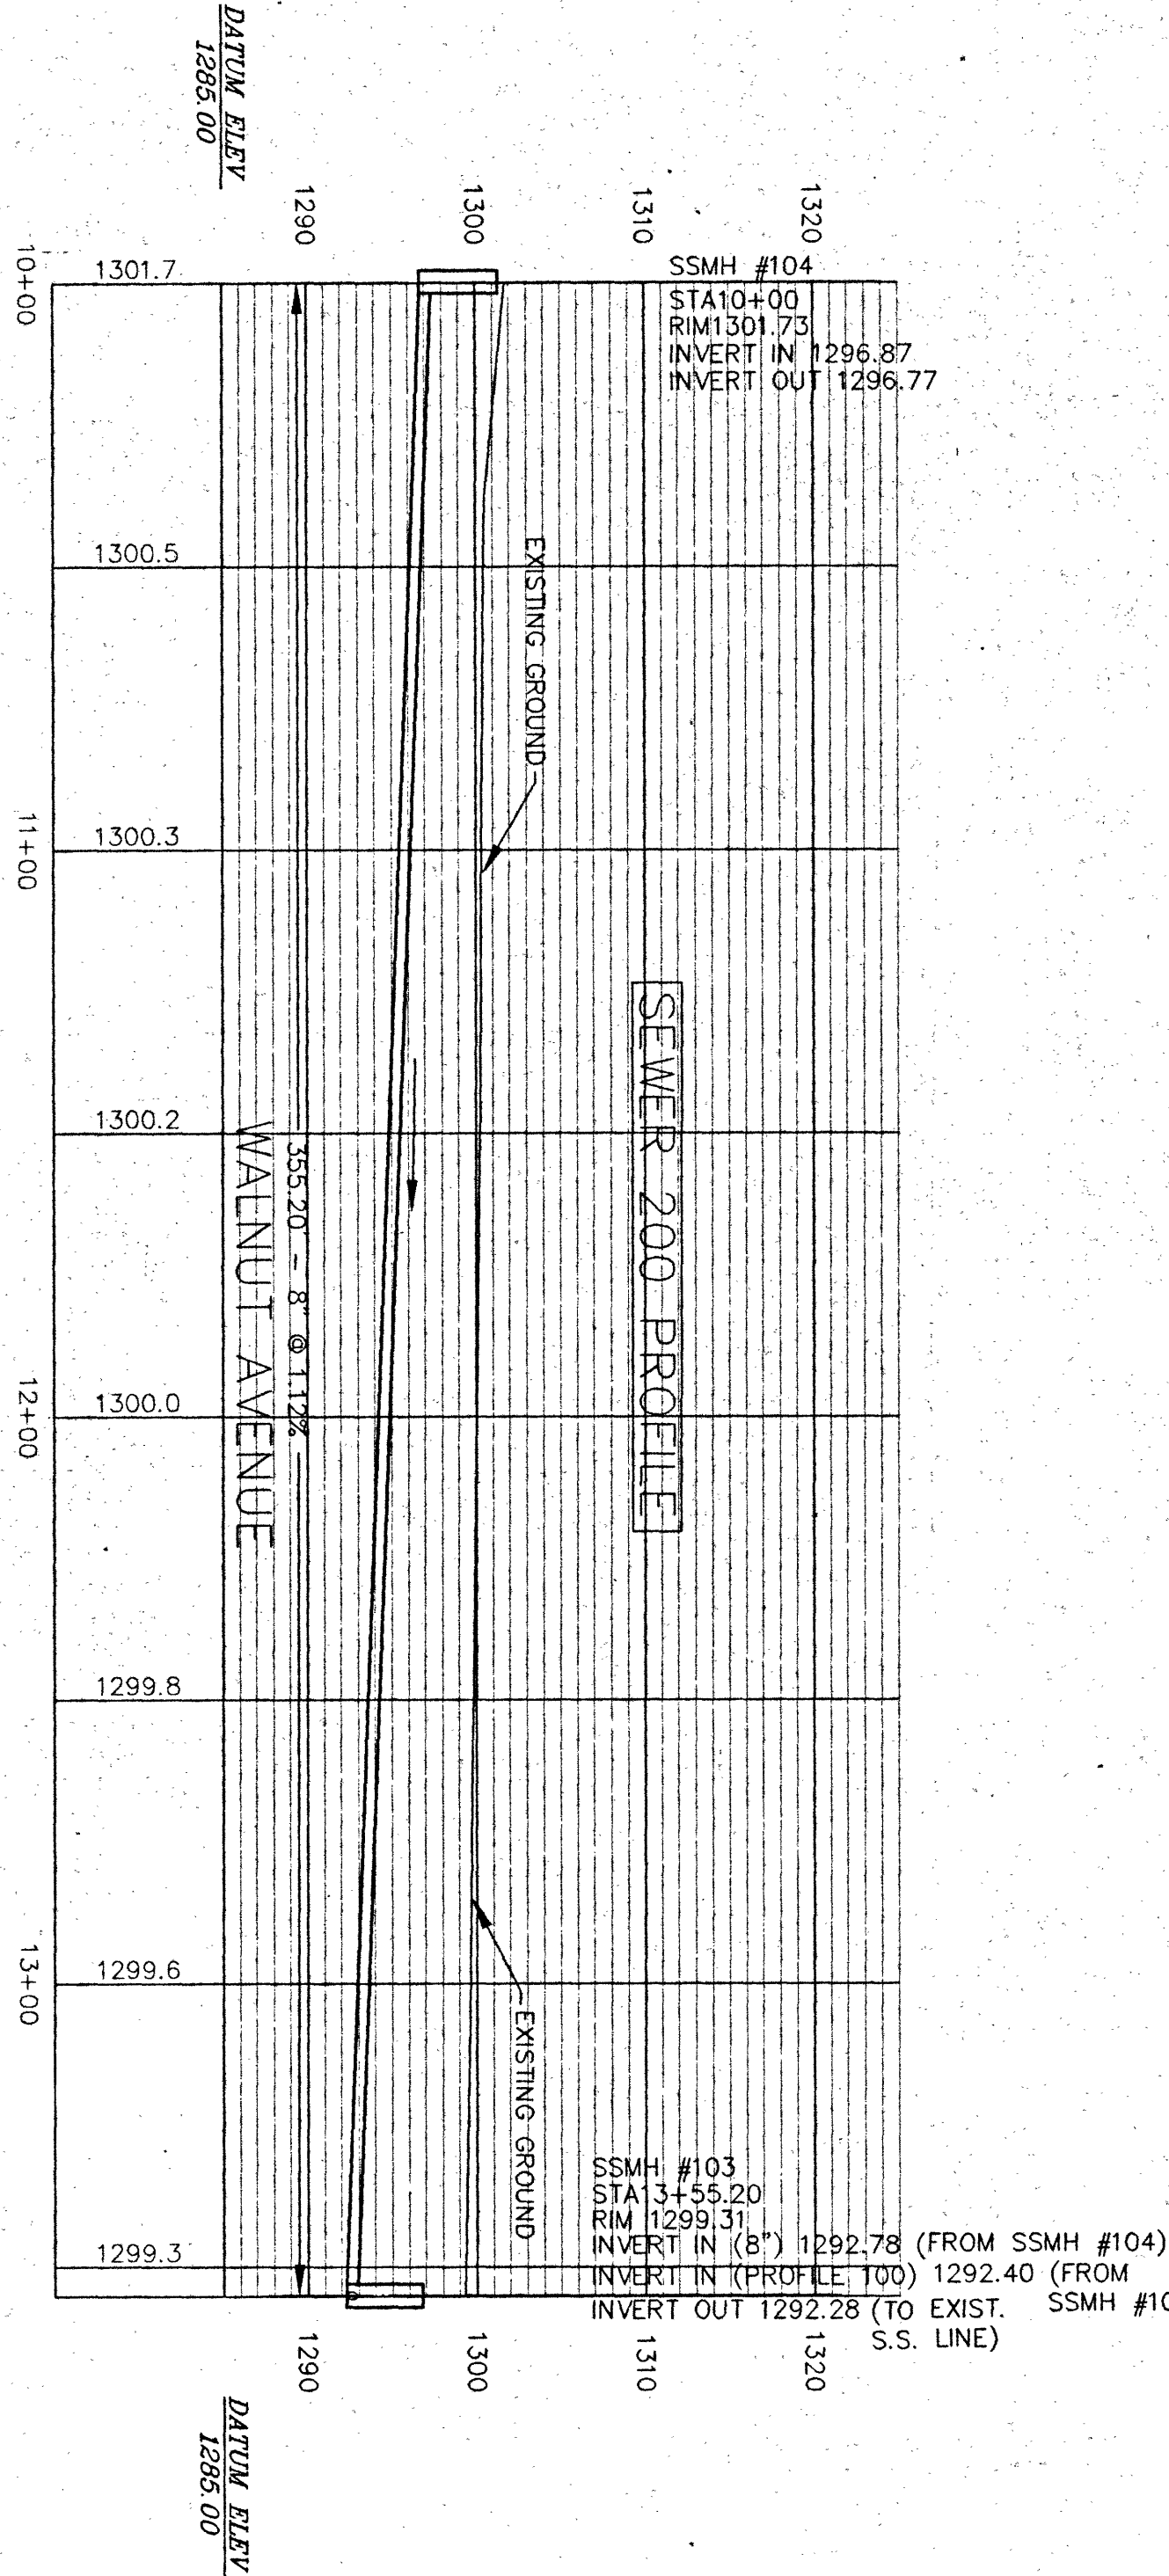

BID ITEM #2

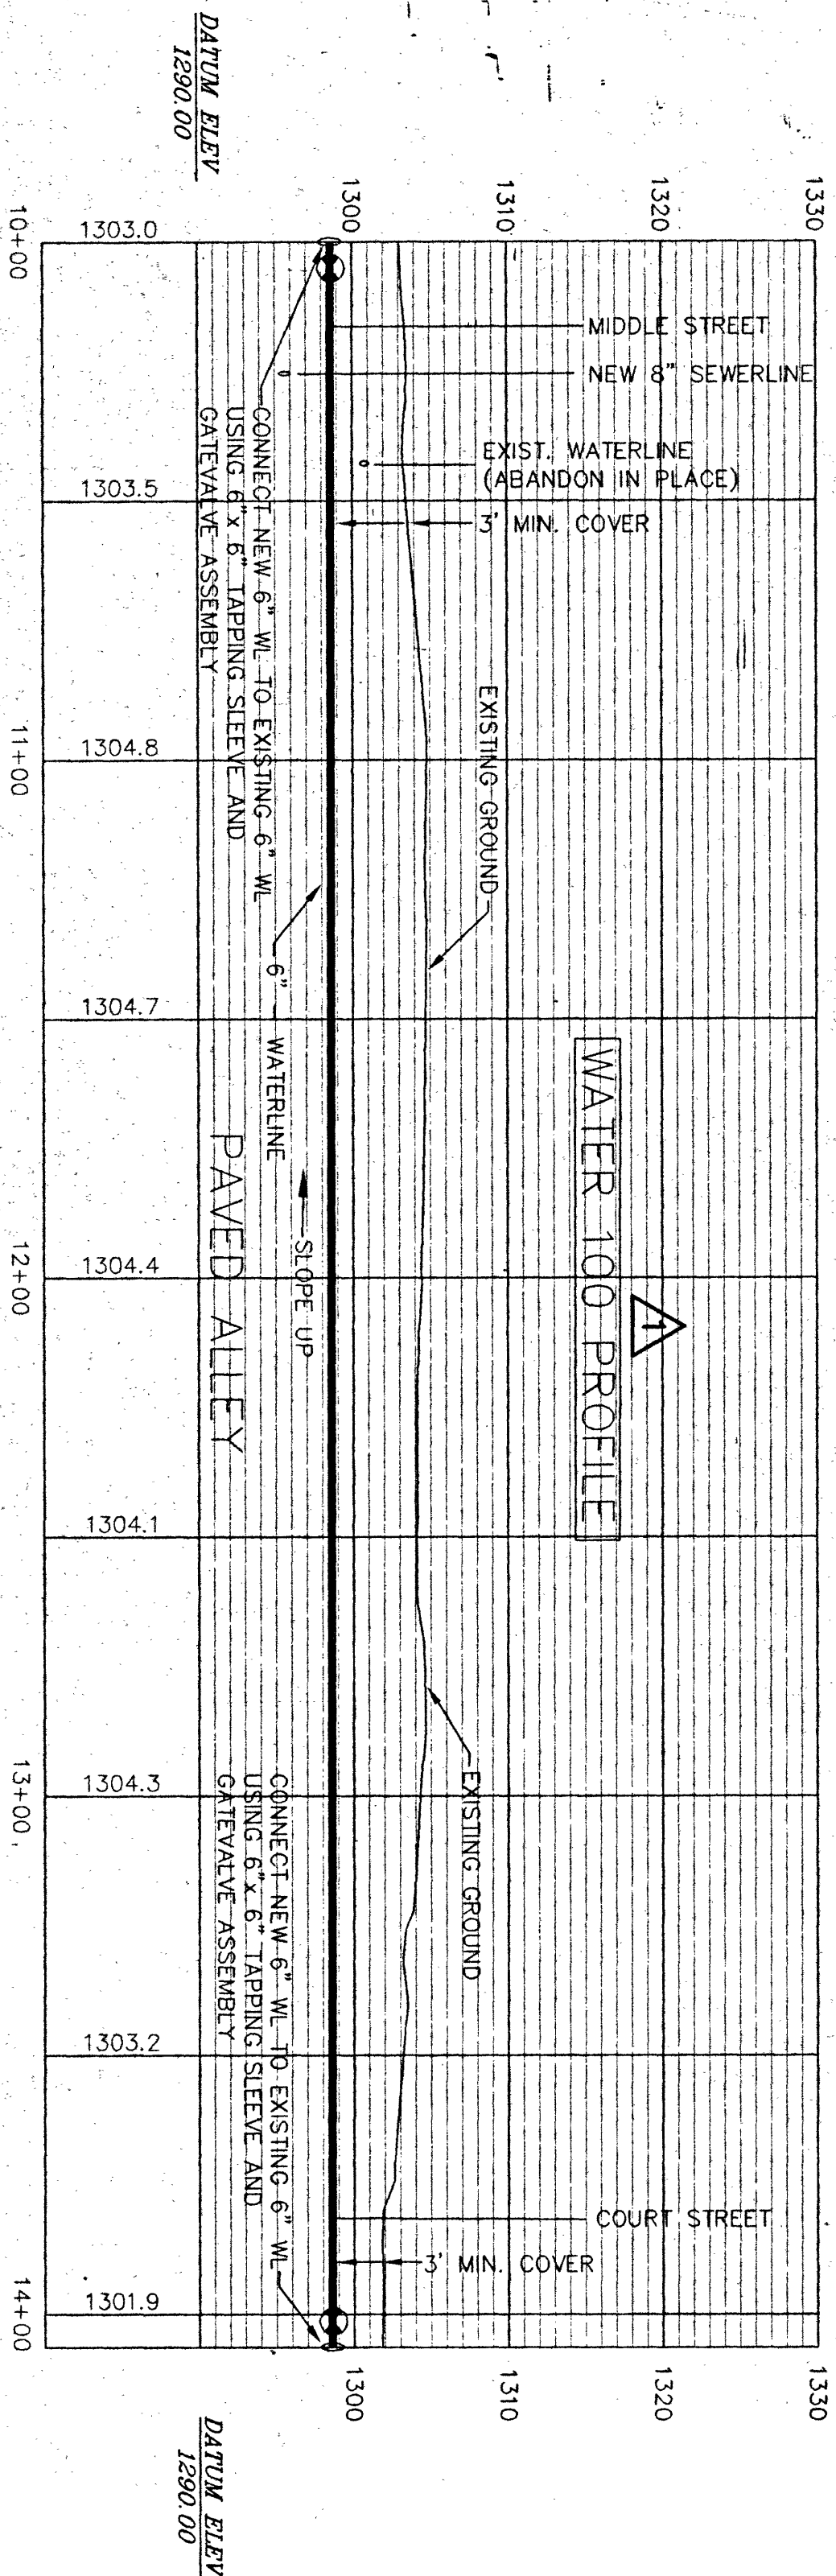

BID ITEM #1

CRAIG-NEW CASTLE P.S.A.
WATERLINE EXTENSION &
SANITARY SEWER REHABILITATION
CRAIG COUNTY, VIRGINIA

LMWP.C.
ENGINEERING · ARCHITECTURE · SURVEYING
(540) 345-0875 102 ALBEMARLE AVE., S.E.
FAX (540) 342-4456 ROANOKE, VIRGINIA 24013

DRM	BY	DESCRIPTION	DATE	NO.
DRM			6-26-00	2
DRM			5-31-00	1
VDH COMMENTS				
VDOT				
SANITARY SEWER & WATER				
PROFILES				



Designed By	DWE/ETH
Drawn By	ETH
Checked By	DRM
Approved By	DRM
Submitted By	DRM
Drawing	1563SS-MASTER
Date	6/8/00
Scale	NONE
Commission No.	1563
Sheet	5 of 14