



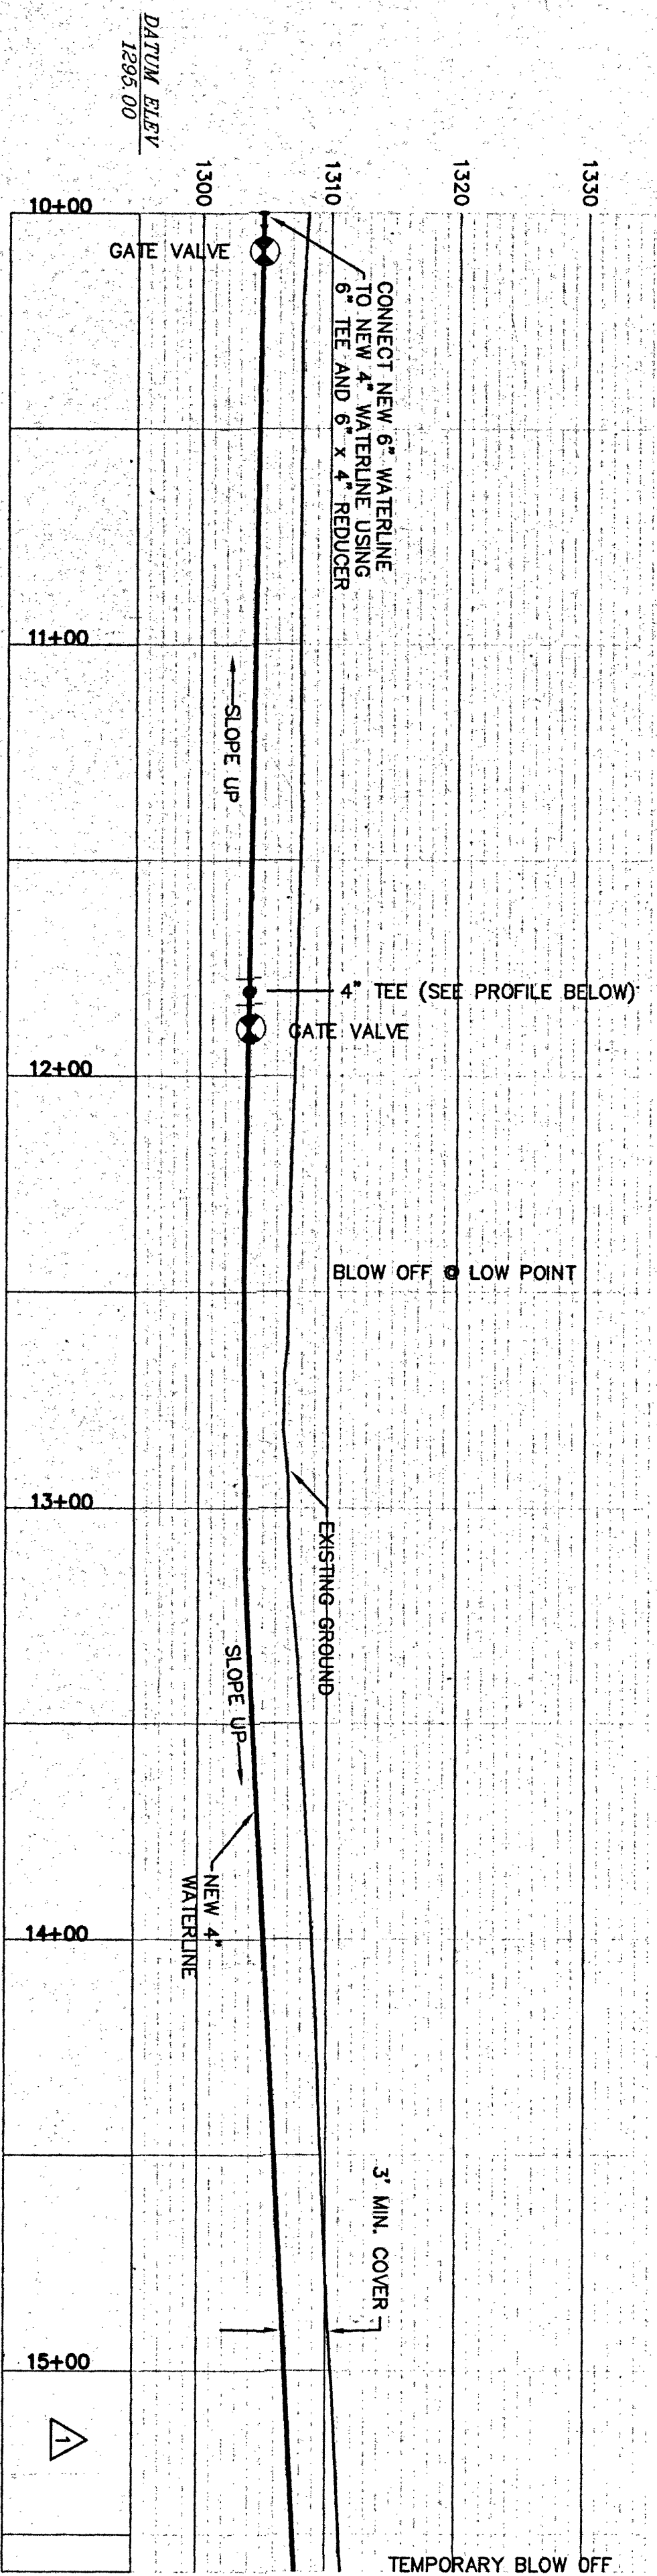

W-500 PROFILE

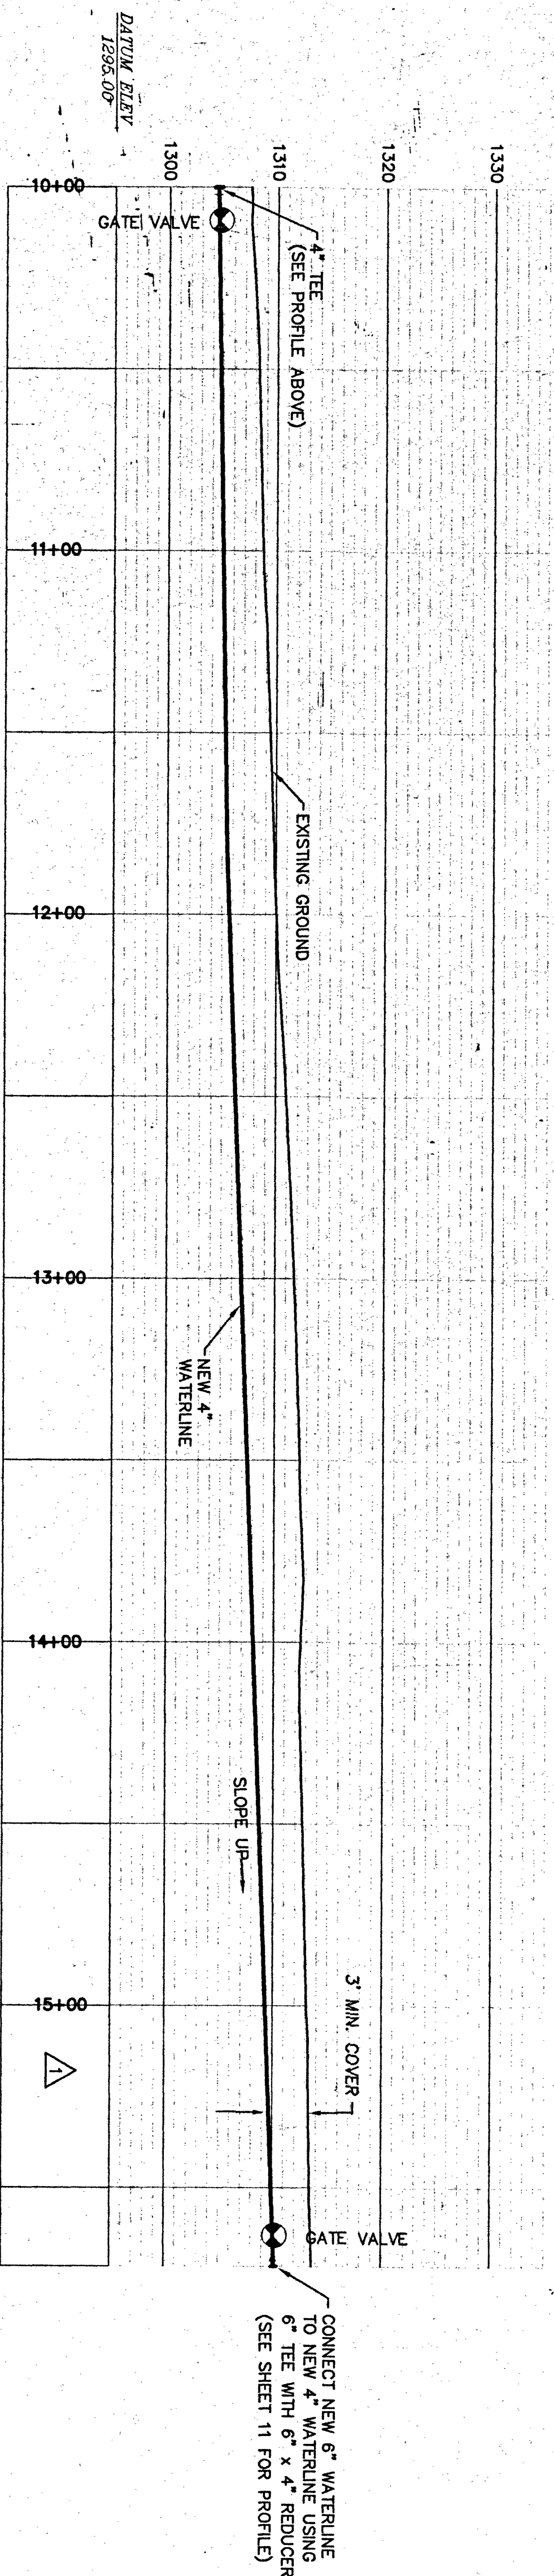


W-400 PROFILE

CRAIG-NEW CASTLE P.S.A.
WATERLINE EXTENSION &
SANITARY SEWER REHABILITATION
CRAIG COUNTY, VIRGINIA

LMW P.C.
ENGINEERING • ARCHITECTURE • SURVEYING
(540) 345-0675 102 ALBEMARLE AVE., S.E.
FAX (540) 342-4456 ROANOKE, VIRGINIA 24013

DRM	5-31-00	VDH COMMENTS
DRM	5-31-00	VDOT COMMENTS
DRM	7-13-00	VDH COMMENTS
BY	DATE	DESCRIPTION
WATERLINE RTE. 311 PROFILE		

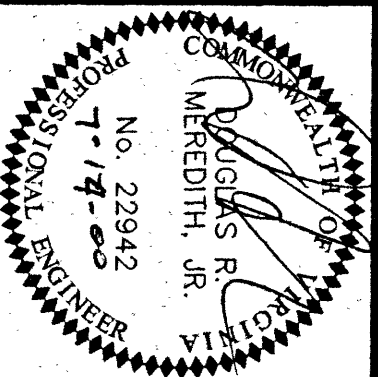

Designed By	DME/ETH
Drawn By	ETH
Checked By	DRM
Approved By	DRM
Submitted By	DRM
Drawing	563-WL-MASTER
Date	6/8/00
Scale	1" = 30'
Commission No.	1563
Sheet	12 of 14

BID ITEM #1