



SECTION A-A

6 COFFERDAM CROSSING
SCALE: N.T.S.

TRENCHLINE

MINIMUM DISTANCE TO

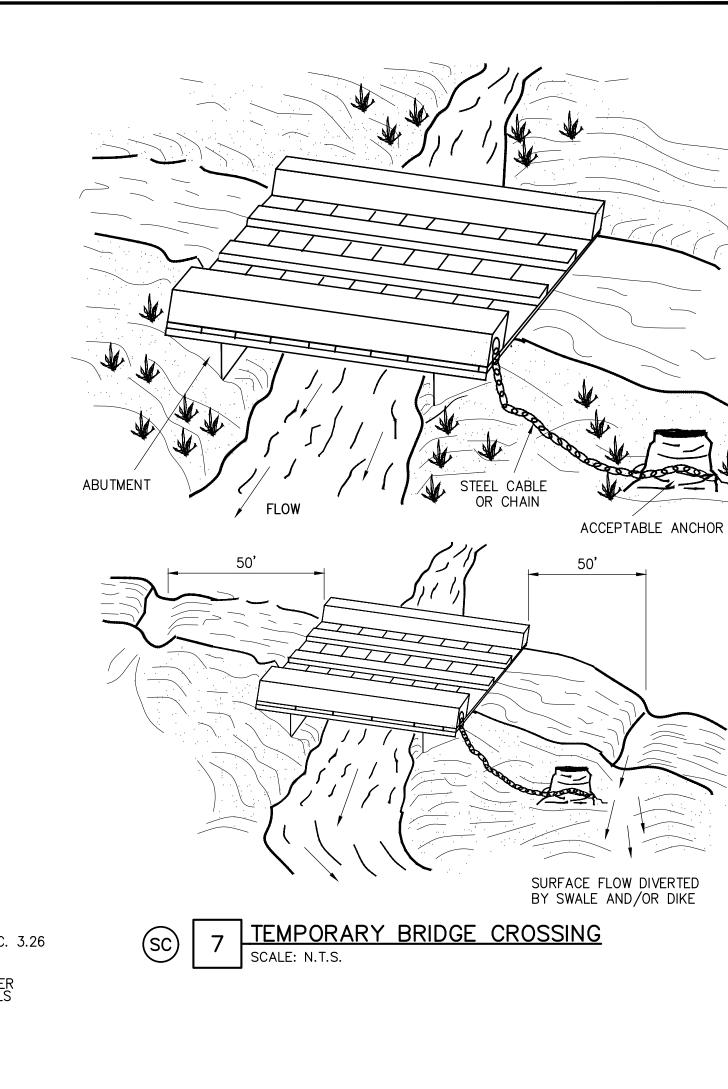

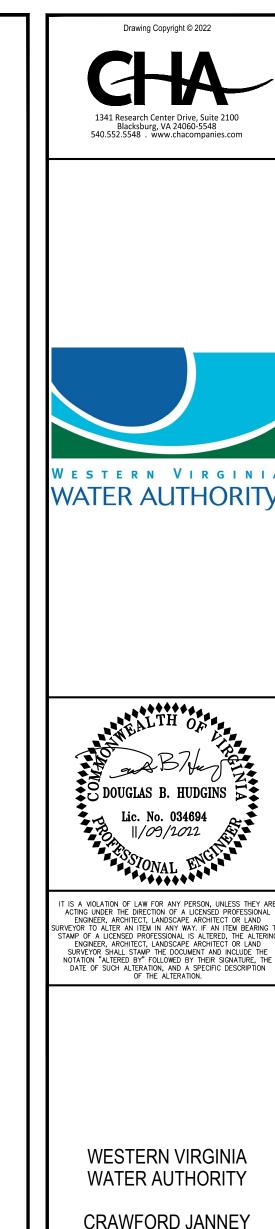

WESTERN VIRGINIA WATER AUTHORITY

CRAWFORD JANNEY SANITARY SEWER REPLACEMENT

No.	Submittal / Revision	App'd.	Ву	Date
◬	BID ISSUE	DBH	ccs	11/09/22

EROSION & SEDIMENT CONTROL **DETAILS**

Designed By: Drawn By: Checked B ccs CCS Issue Date: Project No: 11/09/2022 | 072986.000 | AS SHOWN

Drawing No.: