




File: V:\PROJECTS\ANY\6\072986.000\09_DESIGN\DRAWINGS\01_SHEETS\C-403_72986.DWG
Saved: 11/8/2022 11:01:48 PM Plotted: 11/9/2022 3:28:38 PM Current User: Stan, Chica Last Saved By: 7257

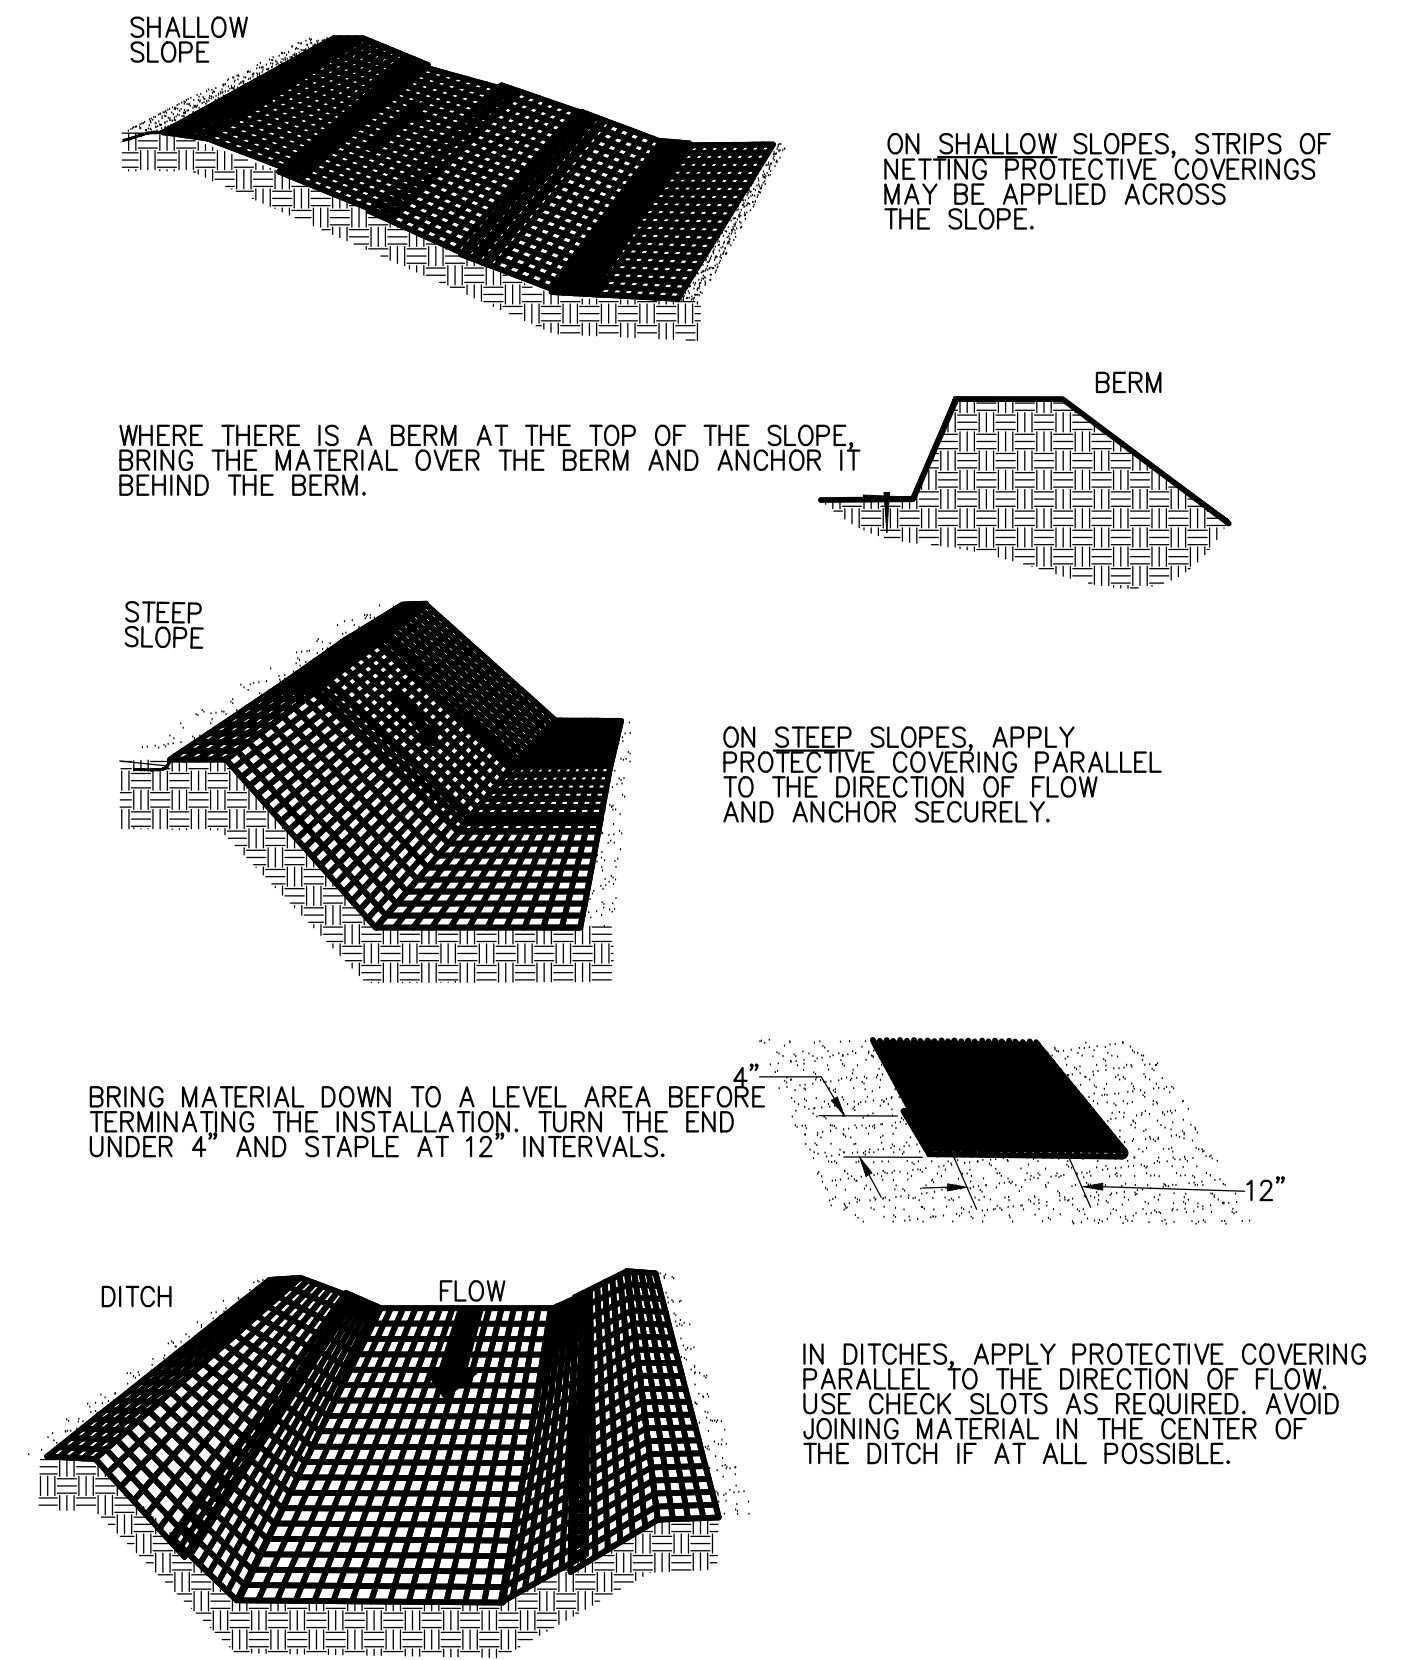

8 SOIL STABILIZATION BLANKETS & MATTING
TYPICAL ORIENTATION OF TREATMENT - 1
SCALE: N.T.S.

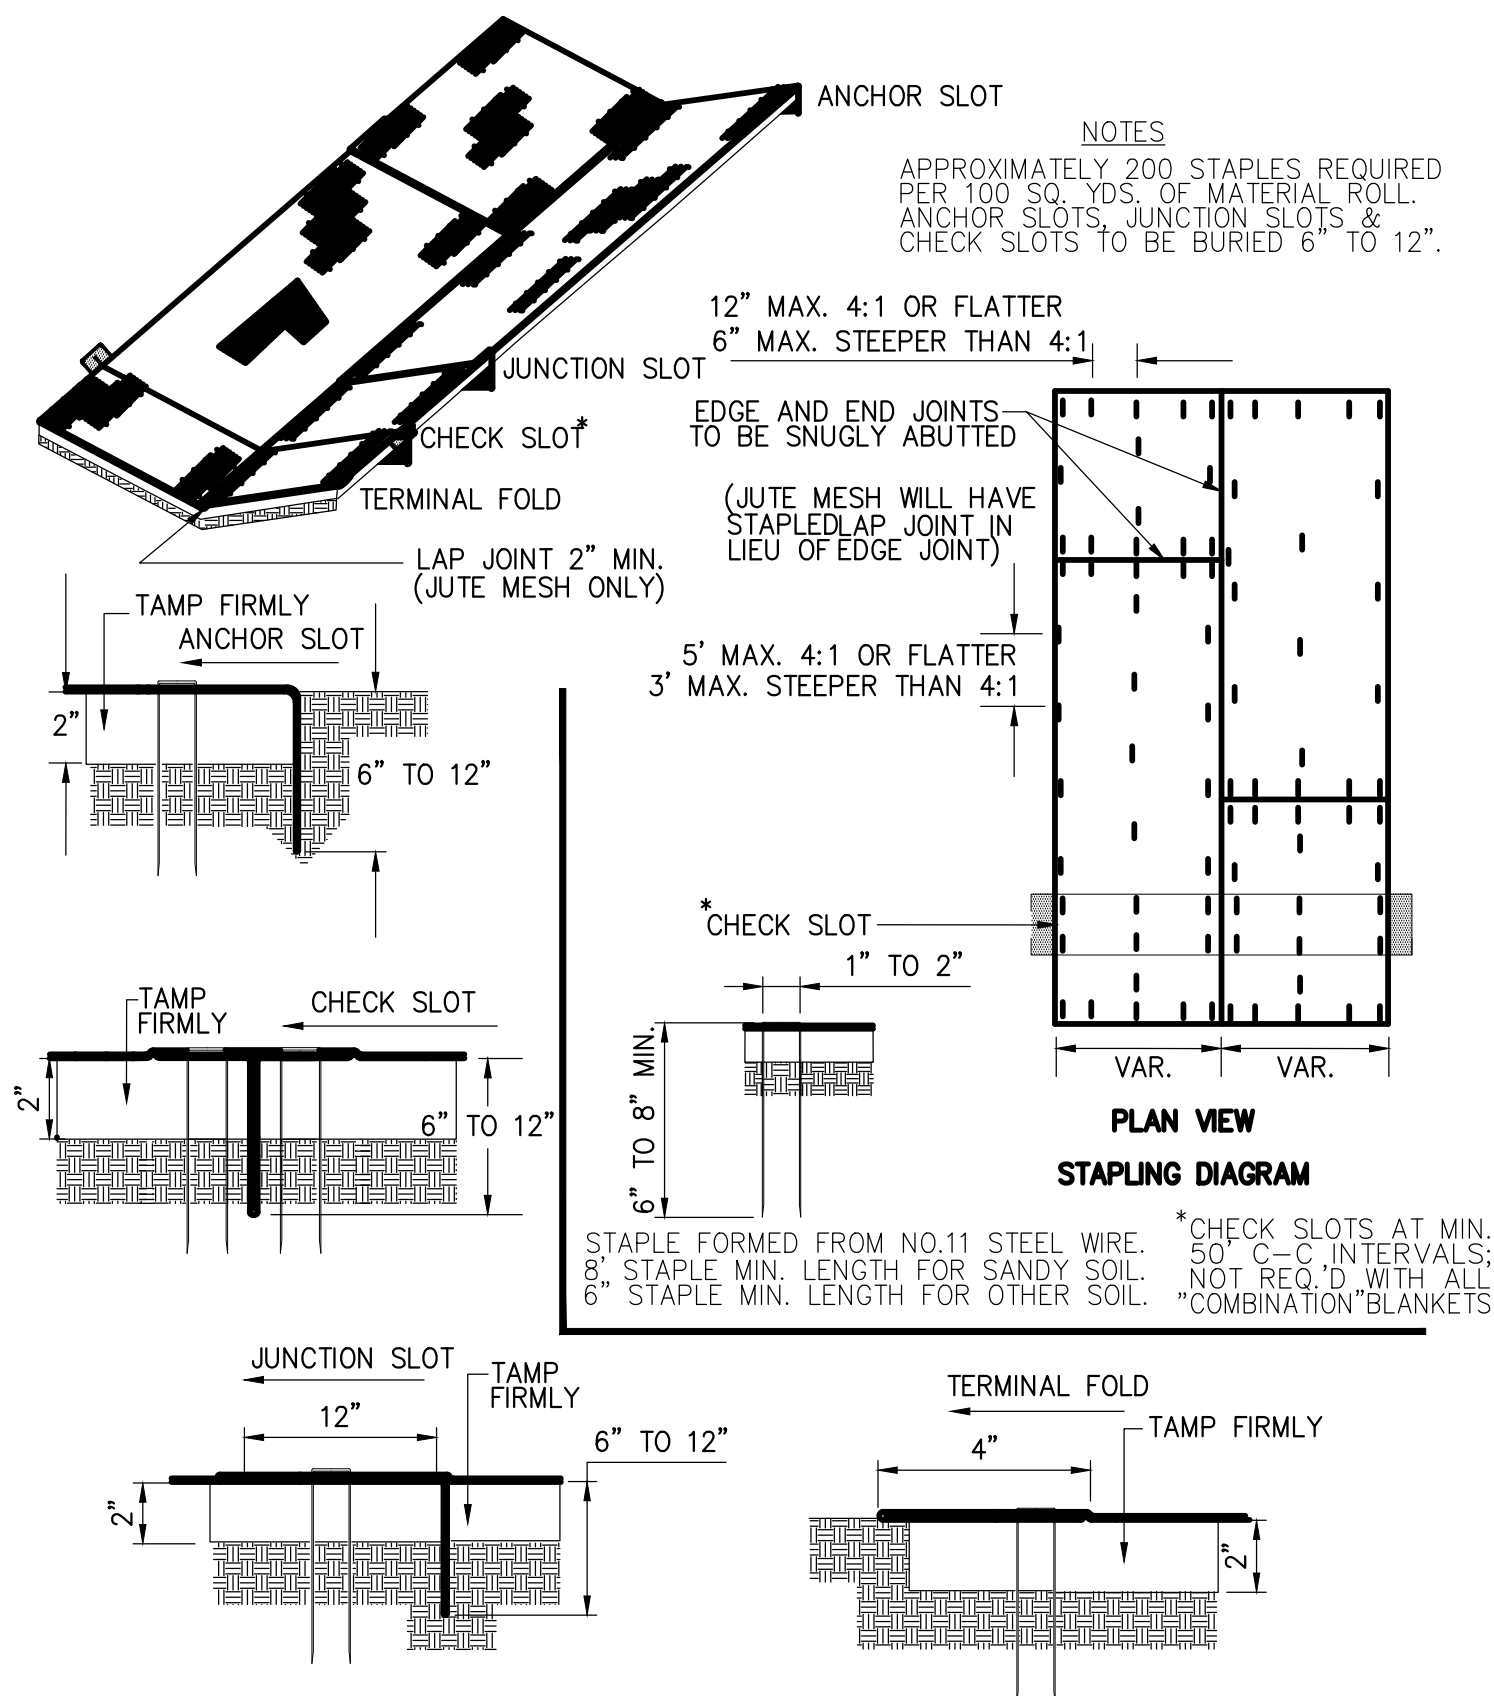

9 SOIL STABILIZATION BLANKETS & MATTING
TYPICAL TREATMENT - 1 INSTALLATION CRITERIA
SCALE: N.T.S.

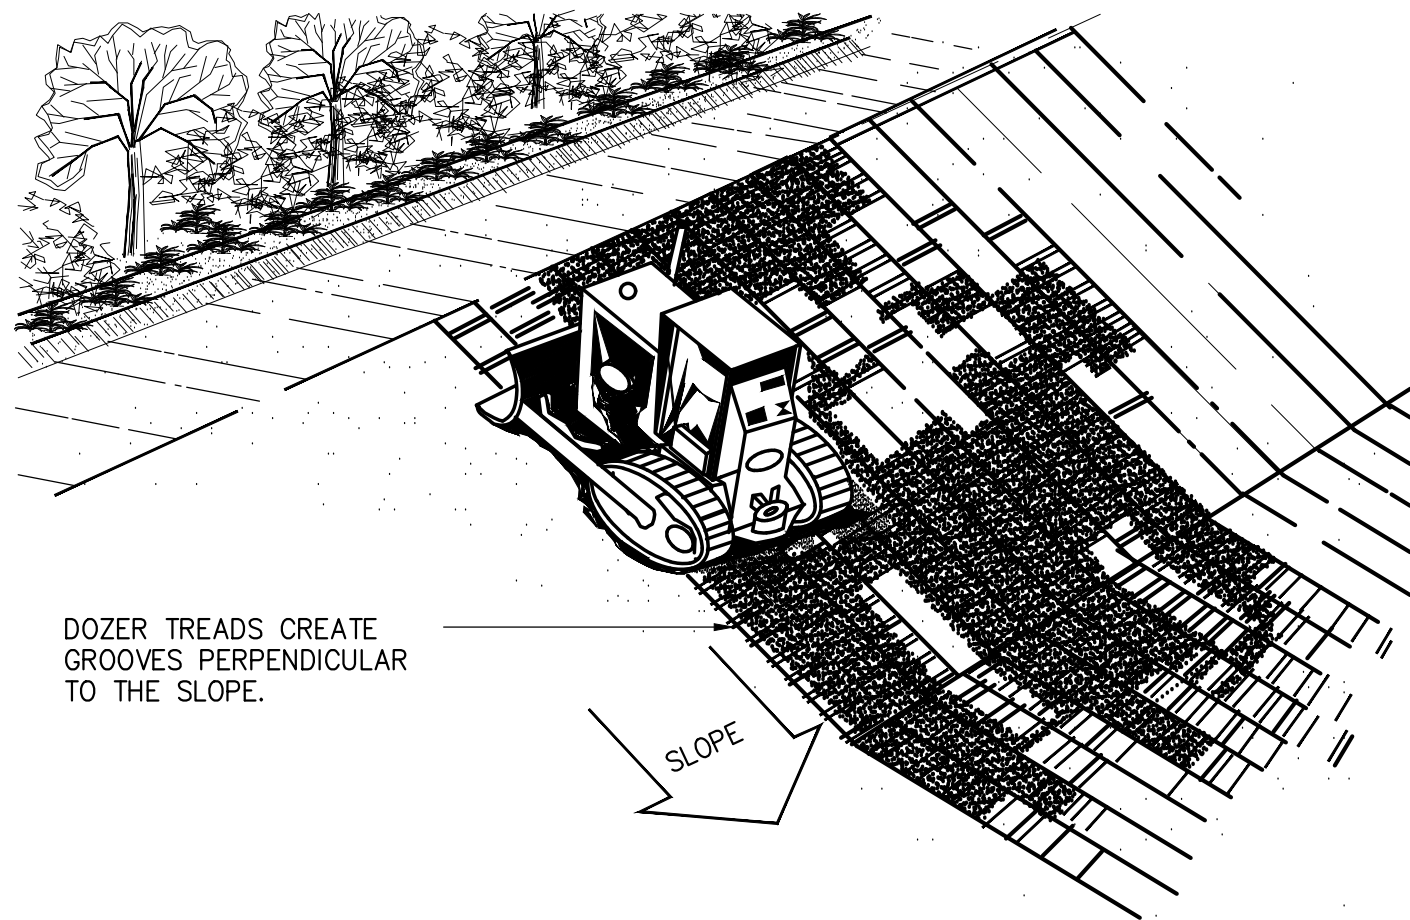

DOZER TREADS CREATE GROOVES PERPENDICULAR TO THE SLOPE.

TRACKING

10 SURFACE ROUGHENING
SLOPE TRACKING
SCALE: N.T.S.

Drawing Copyright © 2022

1341 Research Center Drive, Suite 2100
Blacksburg, VA 24060-5548
540.552.5548 • www.chacompanies.com

WESTERN VIRGINIA
WATER AUTHORITY

IT IS A VIOLATION OF LAW FOR ANY PERSON, UNLESS THEY ARE ACTING UNDER THE DIRECTION OF A LICENSED PROFESSIONAL ENGINEER, ARCHITECT, LANDSCAPE ARCHITECT OR LAND SURVEYOR TO ALTER AN ITEM IN ANY WAY. IF AN ITEM BEARING THE STAMP OF A LICENSED PROFESSIONAL IS ALTERED, THE ALTERING ENGINEER, ARCHITECT, LANDSCAPE ARCHITECT OR LAND SURVEYOR SHALL STAMP THE DOCUMENT AND INCLUDE THE NOTATION "ALTERED BY" FOLLOWED BY THEIR SIGNATURE, THE DATE OF SUCH ALTERATION, AND A SPECIFIC DESCRIPTION OF THE ALTERATION.

WESTERN VIRGINIA
WATER AUTHORITY

CRAWFORD JANNEY
SANITARY SEWER
REPLACEMENT

No.	Submittal / Revision	App'd.	By	Date

BID ISSUE

DBH CCS 11/09/22

EROSION & SEDIMENT CONTROL DETAILS

Designed By:	Drawn By:	Checked By:
CCS	CCS	DBH
Issue Date:	Project No:	Scale:
11/09/2022	072986.000	AS SHOWN

Drawing No.:

C-403