


EASTER 138M51882

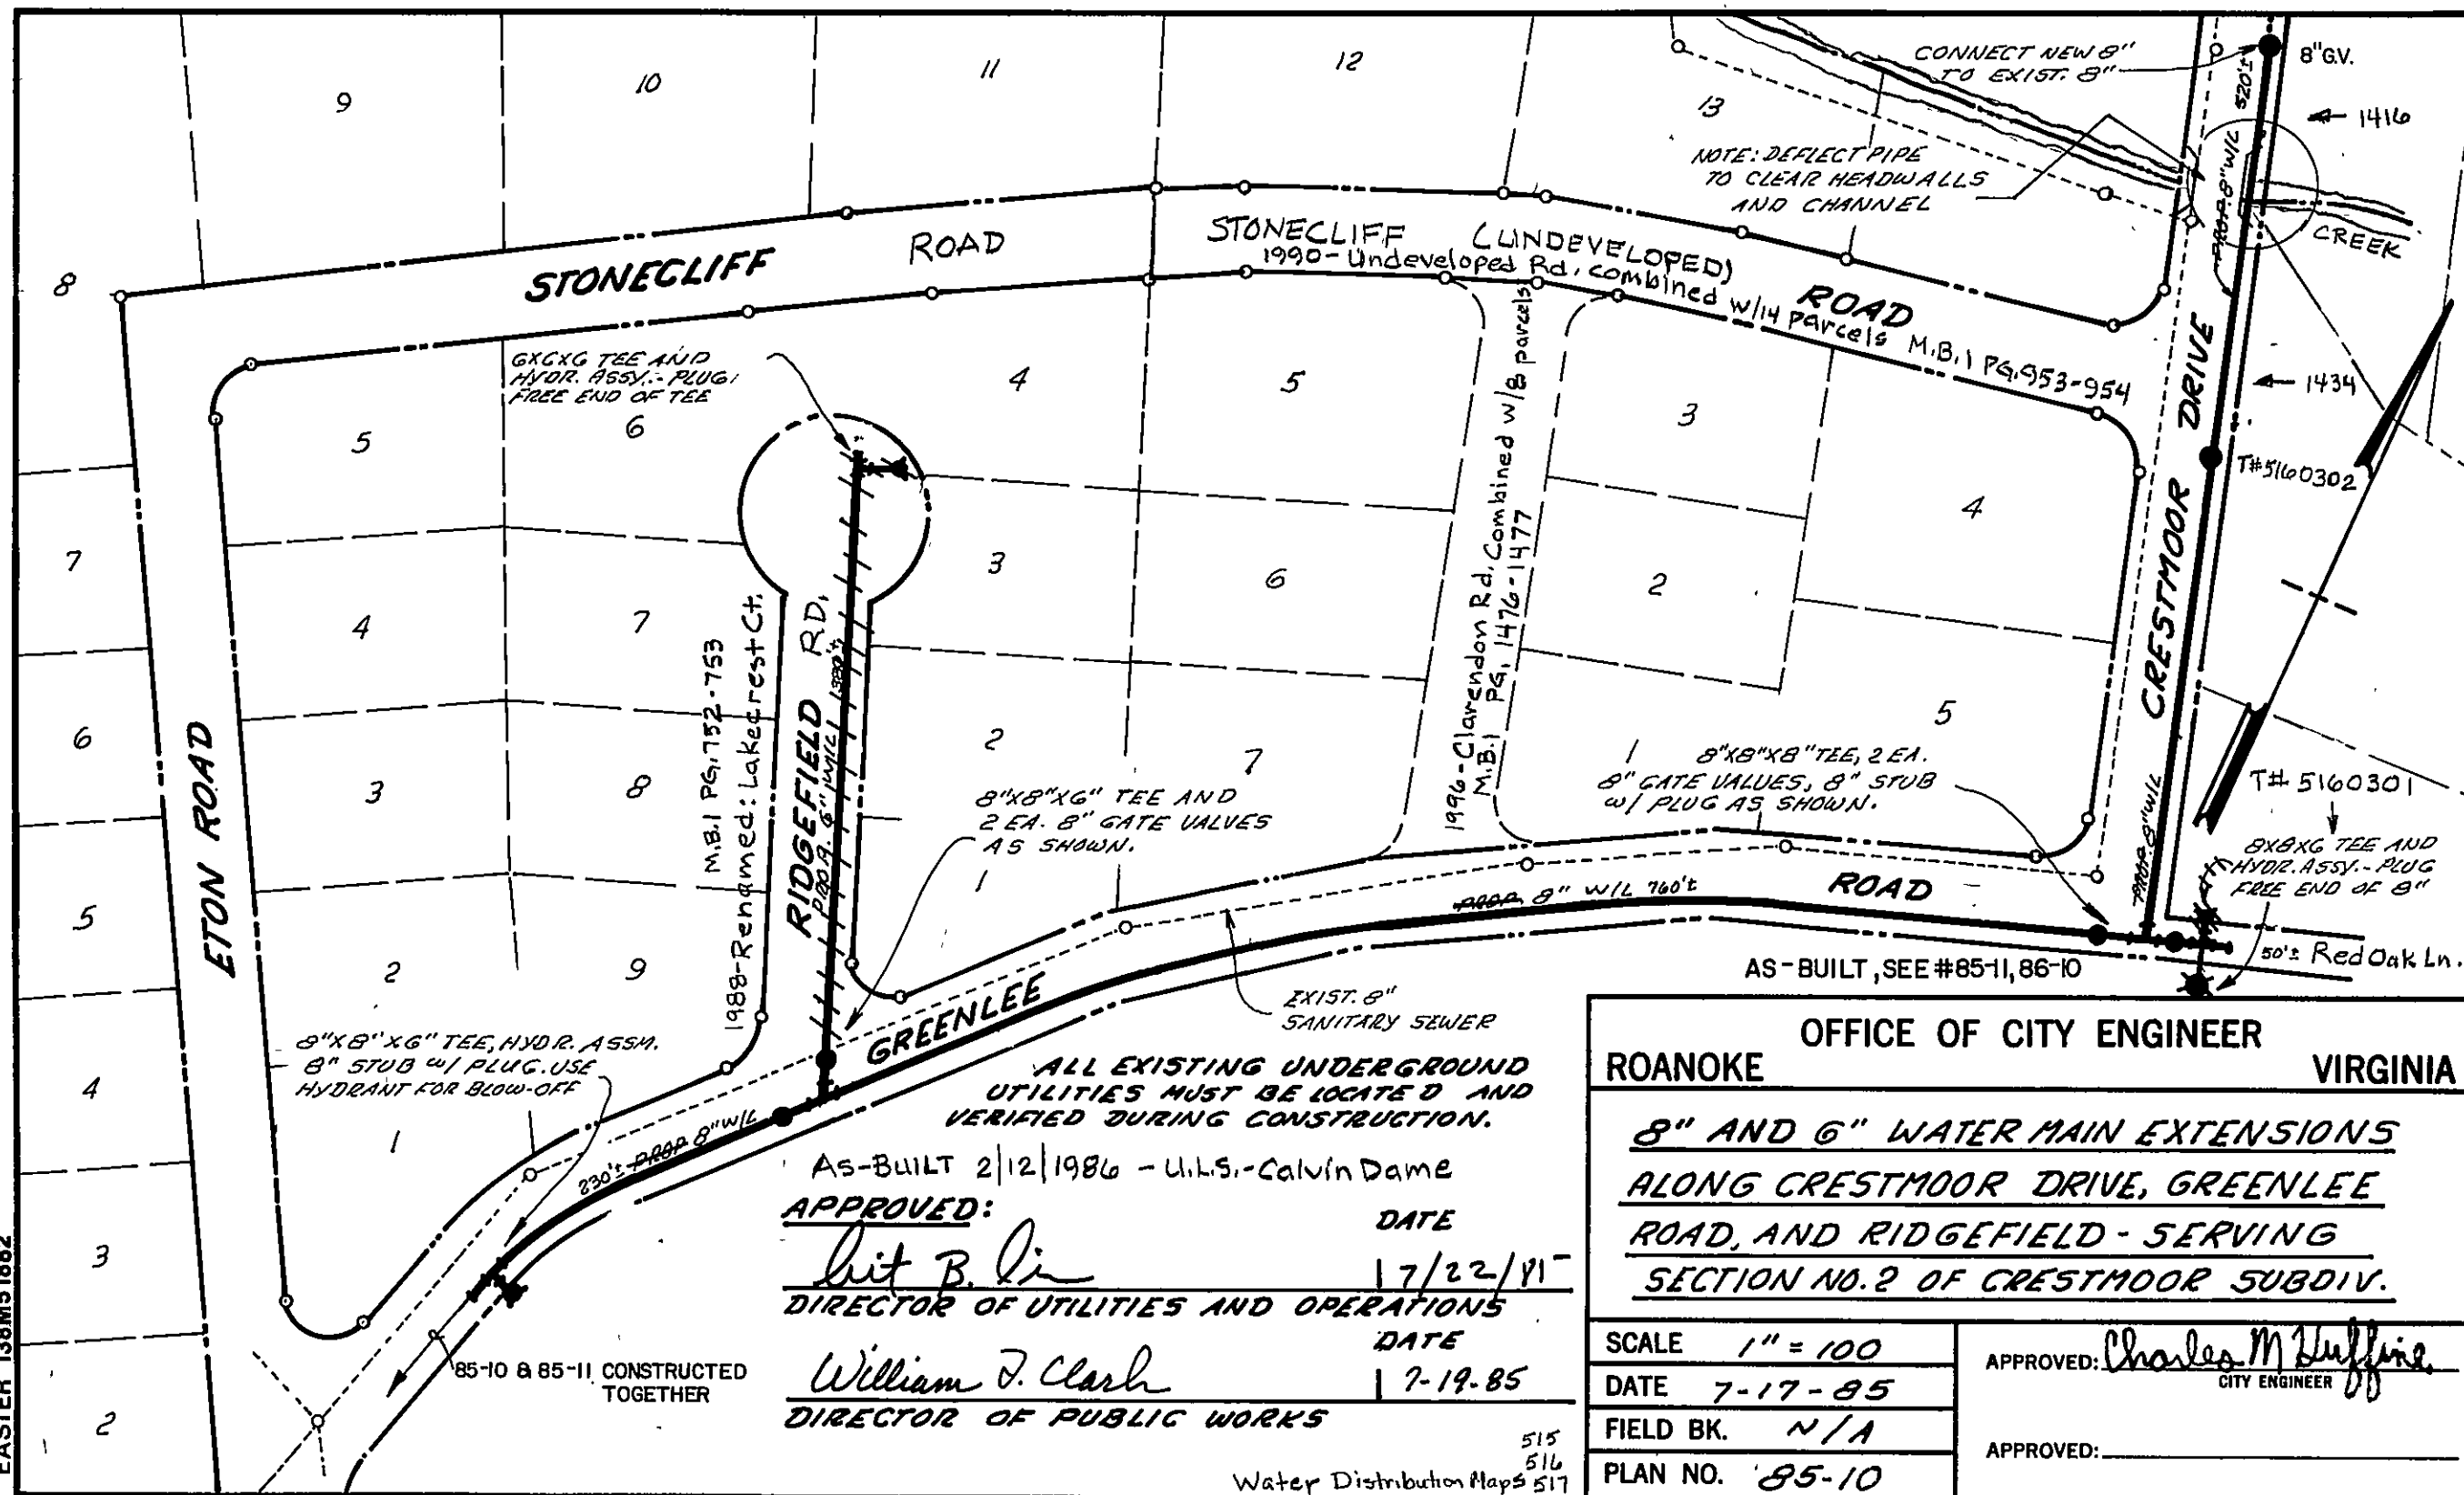

OFFICE OF CITY ENGINEER
ROANOKE VIRGINIA

8" AND 6" WATER MAIN EXTENSIONS
ALONG CRESTMoor DRIVE, GREENLEE
ROAD, AND RIDGEFIELD - SERVING
SECTION NO. 2 OF CRESTMoor SUBDIV.

SCALE 1" = 100

DATE 7-17-85

FIELD BK. N/A

PLAN NO. 85-10

APPROVED: *Charles M. Huffine*
CITY ENGINEER

APPROVED: _____