


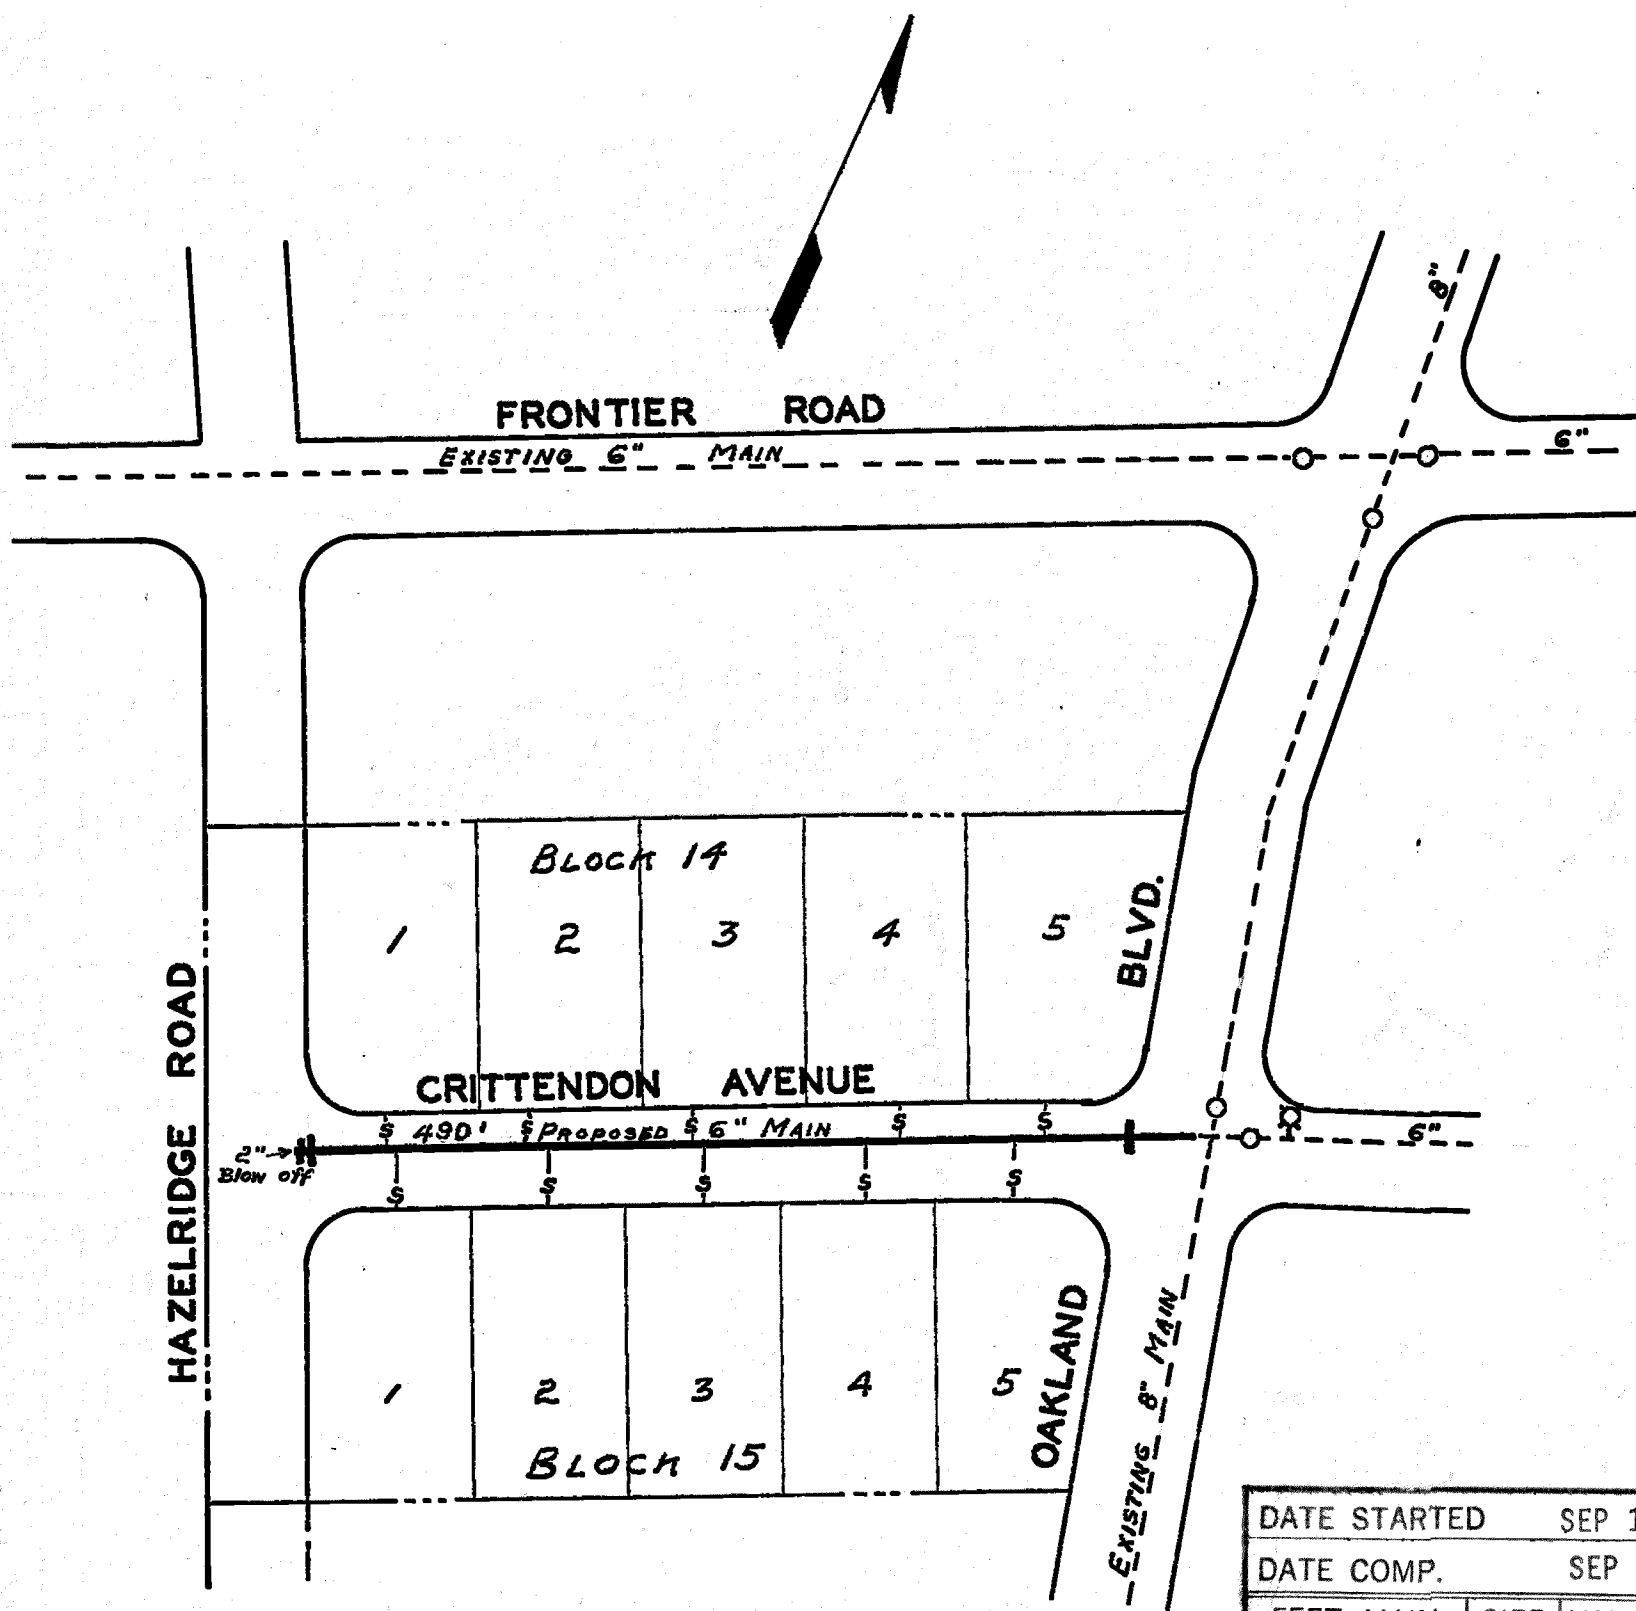

R. E. Pellow
 MGR. ROANOKE WATER DEPT.
W. K. ...
 AGENT FOR ROANOKE PLANNING COMM.
H. Clitus Broyles
 CITY ENGINEER OF ROANOKE, VA.
[Signature]
 DIRECTOR OF PUBLIC WORKS

5-18-62
 DATE
5-18-62
 DATE
5-21-62
 DATE
5-21-62
 DATE

DATE STARTED		SEP 14 1962		
DATE COMP.		SEP 19 1962		
FEET MAIN	SIZE	VALVE	VAULT	BOX
490'	6"	2	2	
F. H. COMP. _____				
F. H. STUB ONLY _____				
SERV. INS. BY:		R. W. D.		
MAINS INS. BY:		R. W. D.		
NO. 3/4" SERV. INS.		10		
CITY OR CO.		CITY		
DEPT. INSP.		B. R. H.		

WATER DEPARTMENT
 CITY OF ROANOKE, VA.
 FLEMING OAKS SECT. NO. 8
 SCALE - 1" = 100'
 DRAWN BY E.L.A. MAY, 16, 1962