
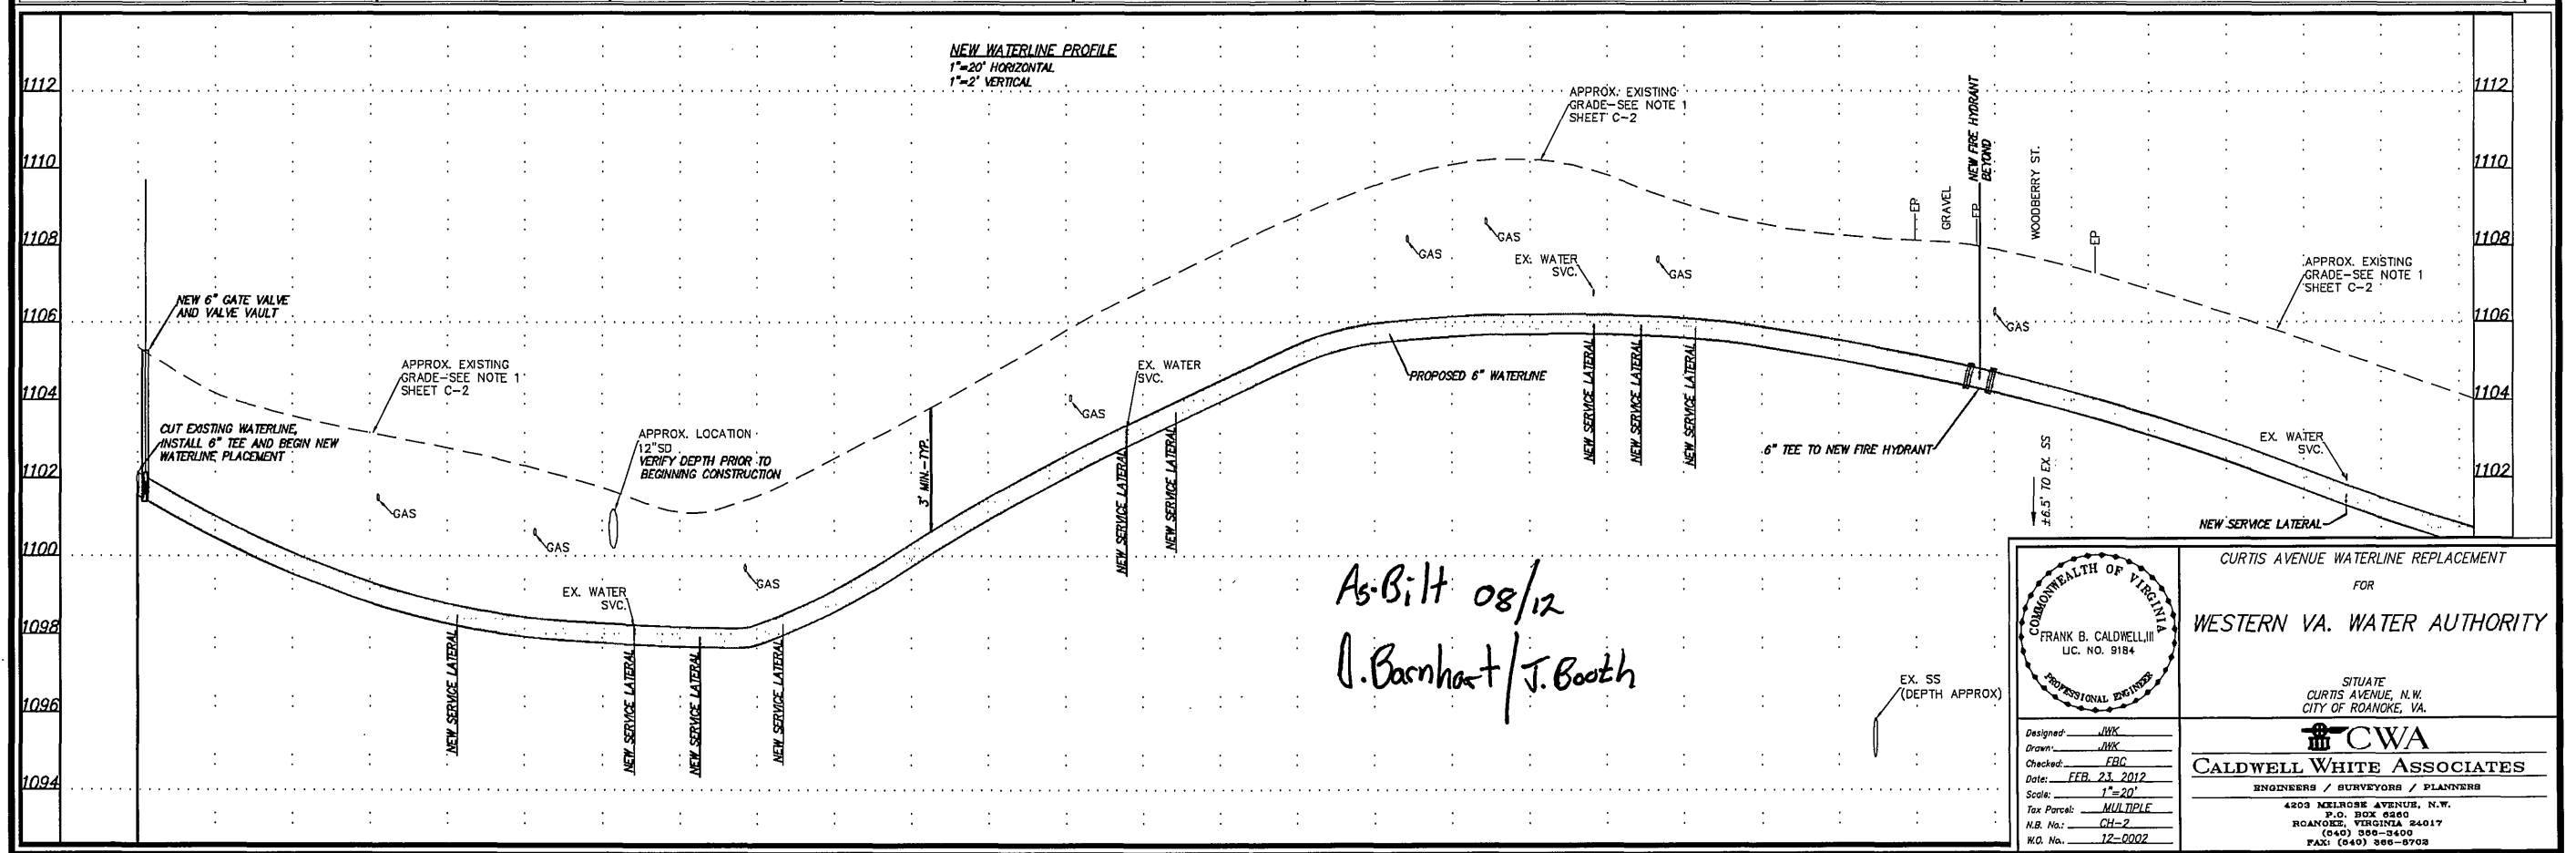


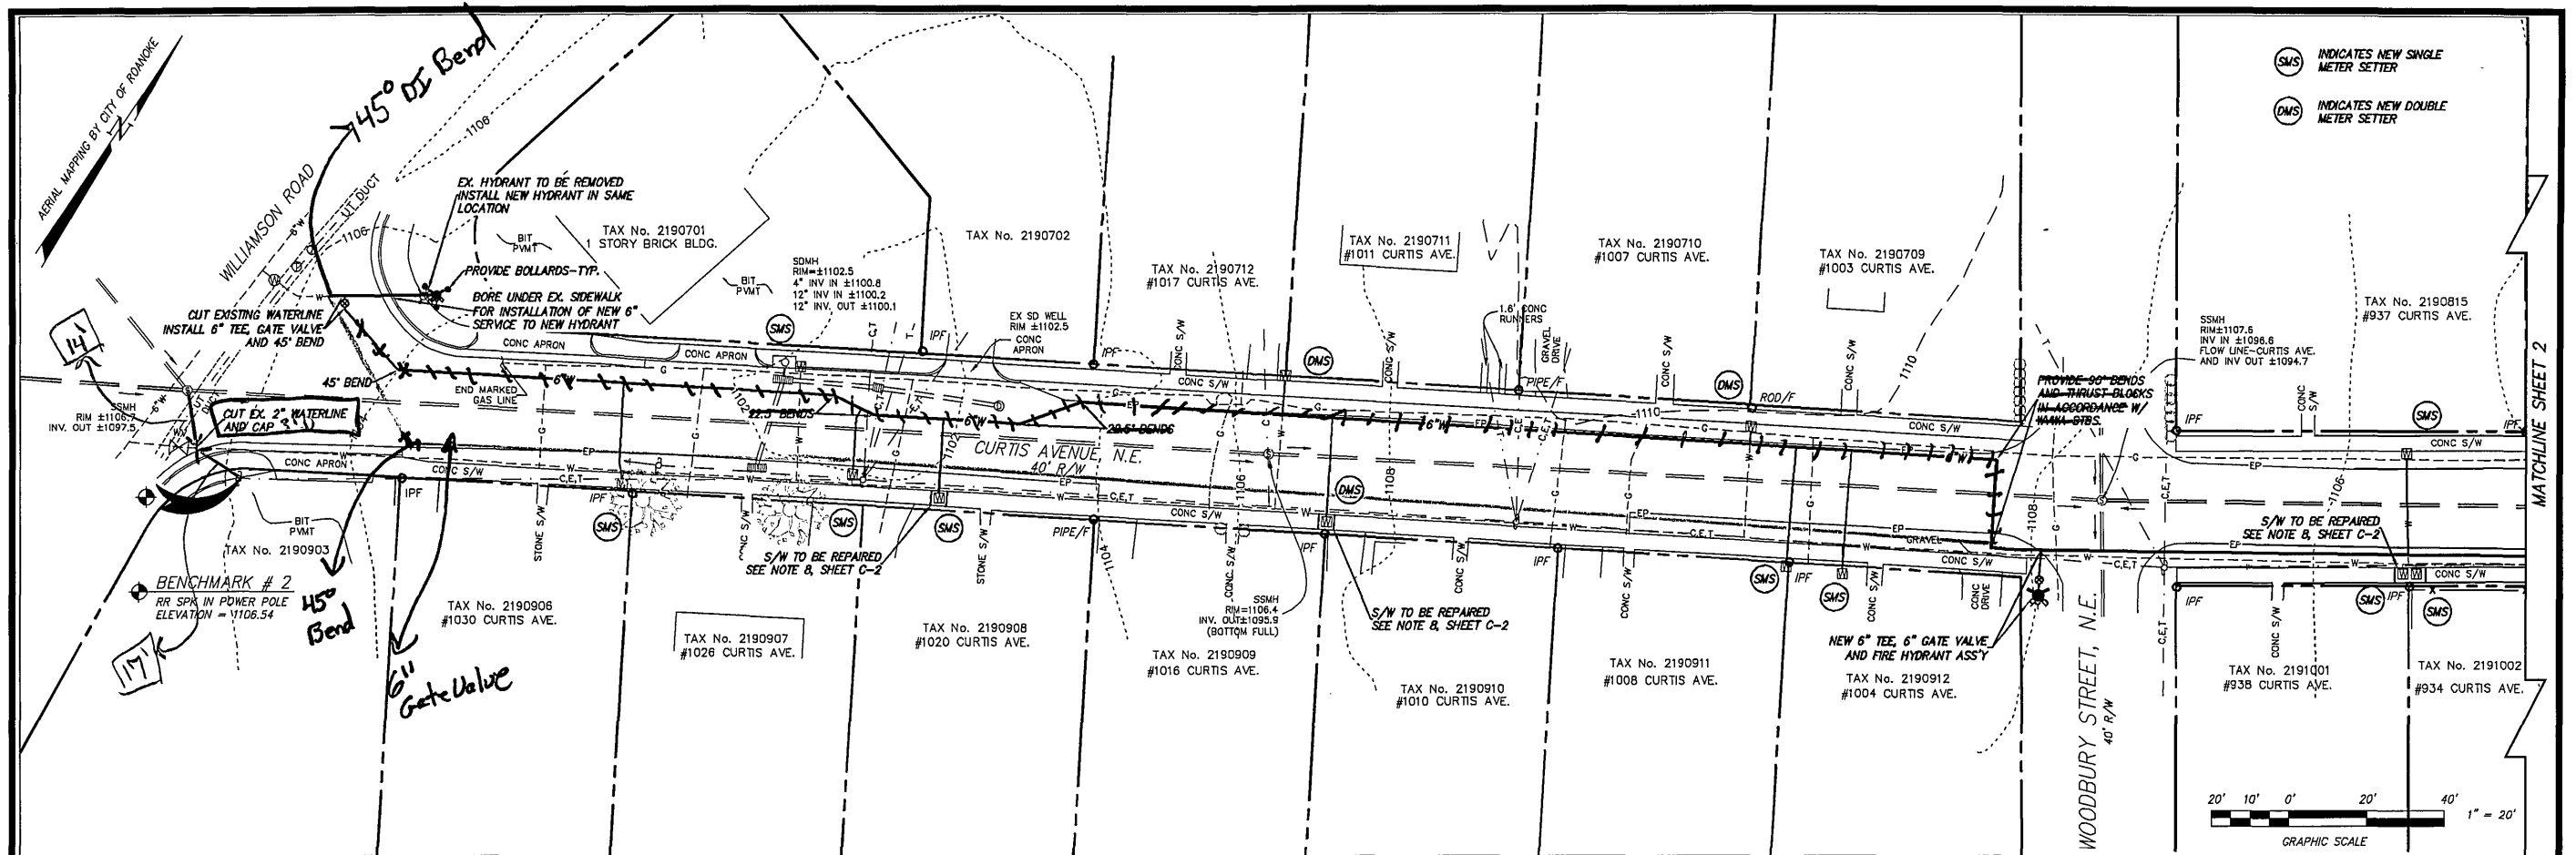

As-Bilt 08/12
 D. Barnhart / J. Booth

	CURTIS AVENUE WATERLINE REPLACEMENT	
	FOR	
	WESTERN VA. WATER AUTHORITY	
	SITUATE CURTIS AVENUE, N.W. CITY OF ROANOKE, VA.	
CALDWELL WHITE ASSOCIATES ENGINEERS / SURVEYORS / PLANNERS 4203 MELROSE AVENUE, N.W. P.O. BOX 6860 ROANOKE, VIRGINIA 24017 (840) 386-3400 FAX: (840) 386-9703		
Designed: JMK Drawn: JMK Checked: EBC Date: FEB. 23, 2012 Scale: 1"=20' Tax Parcel: MULTIPLE N.B. No.: CH-2 W.D. No.: 12-0002		