
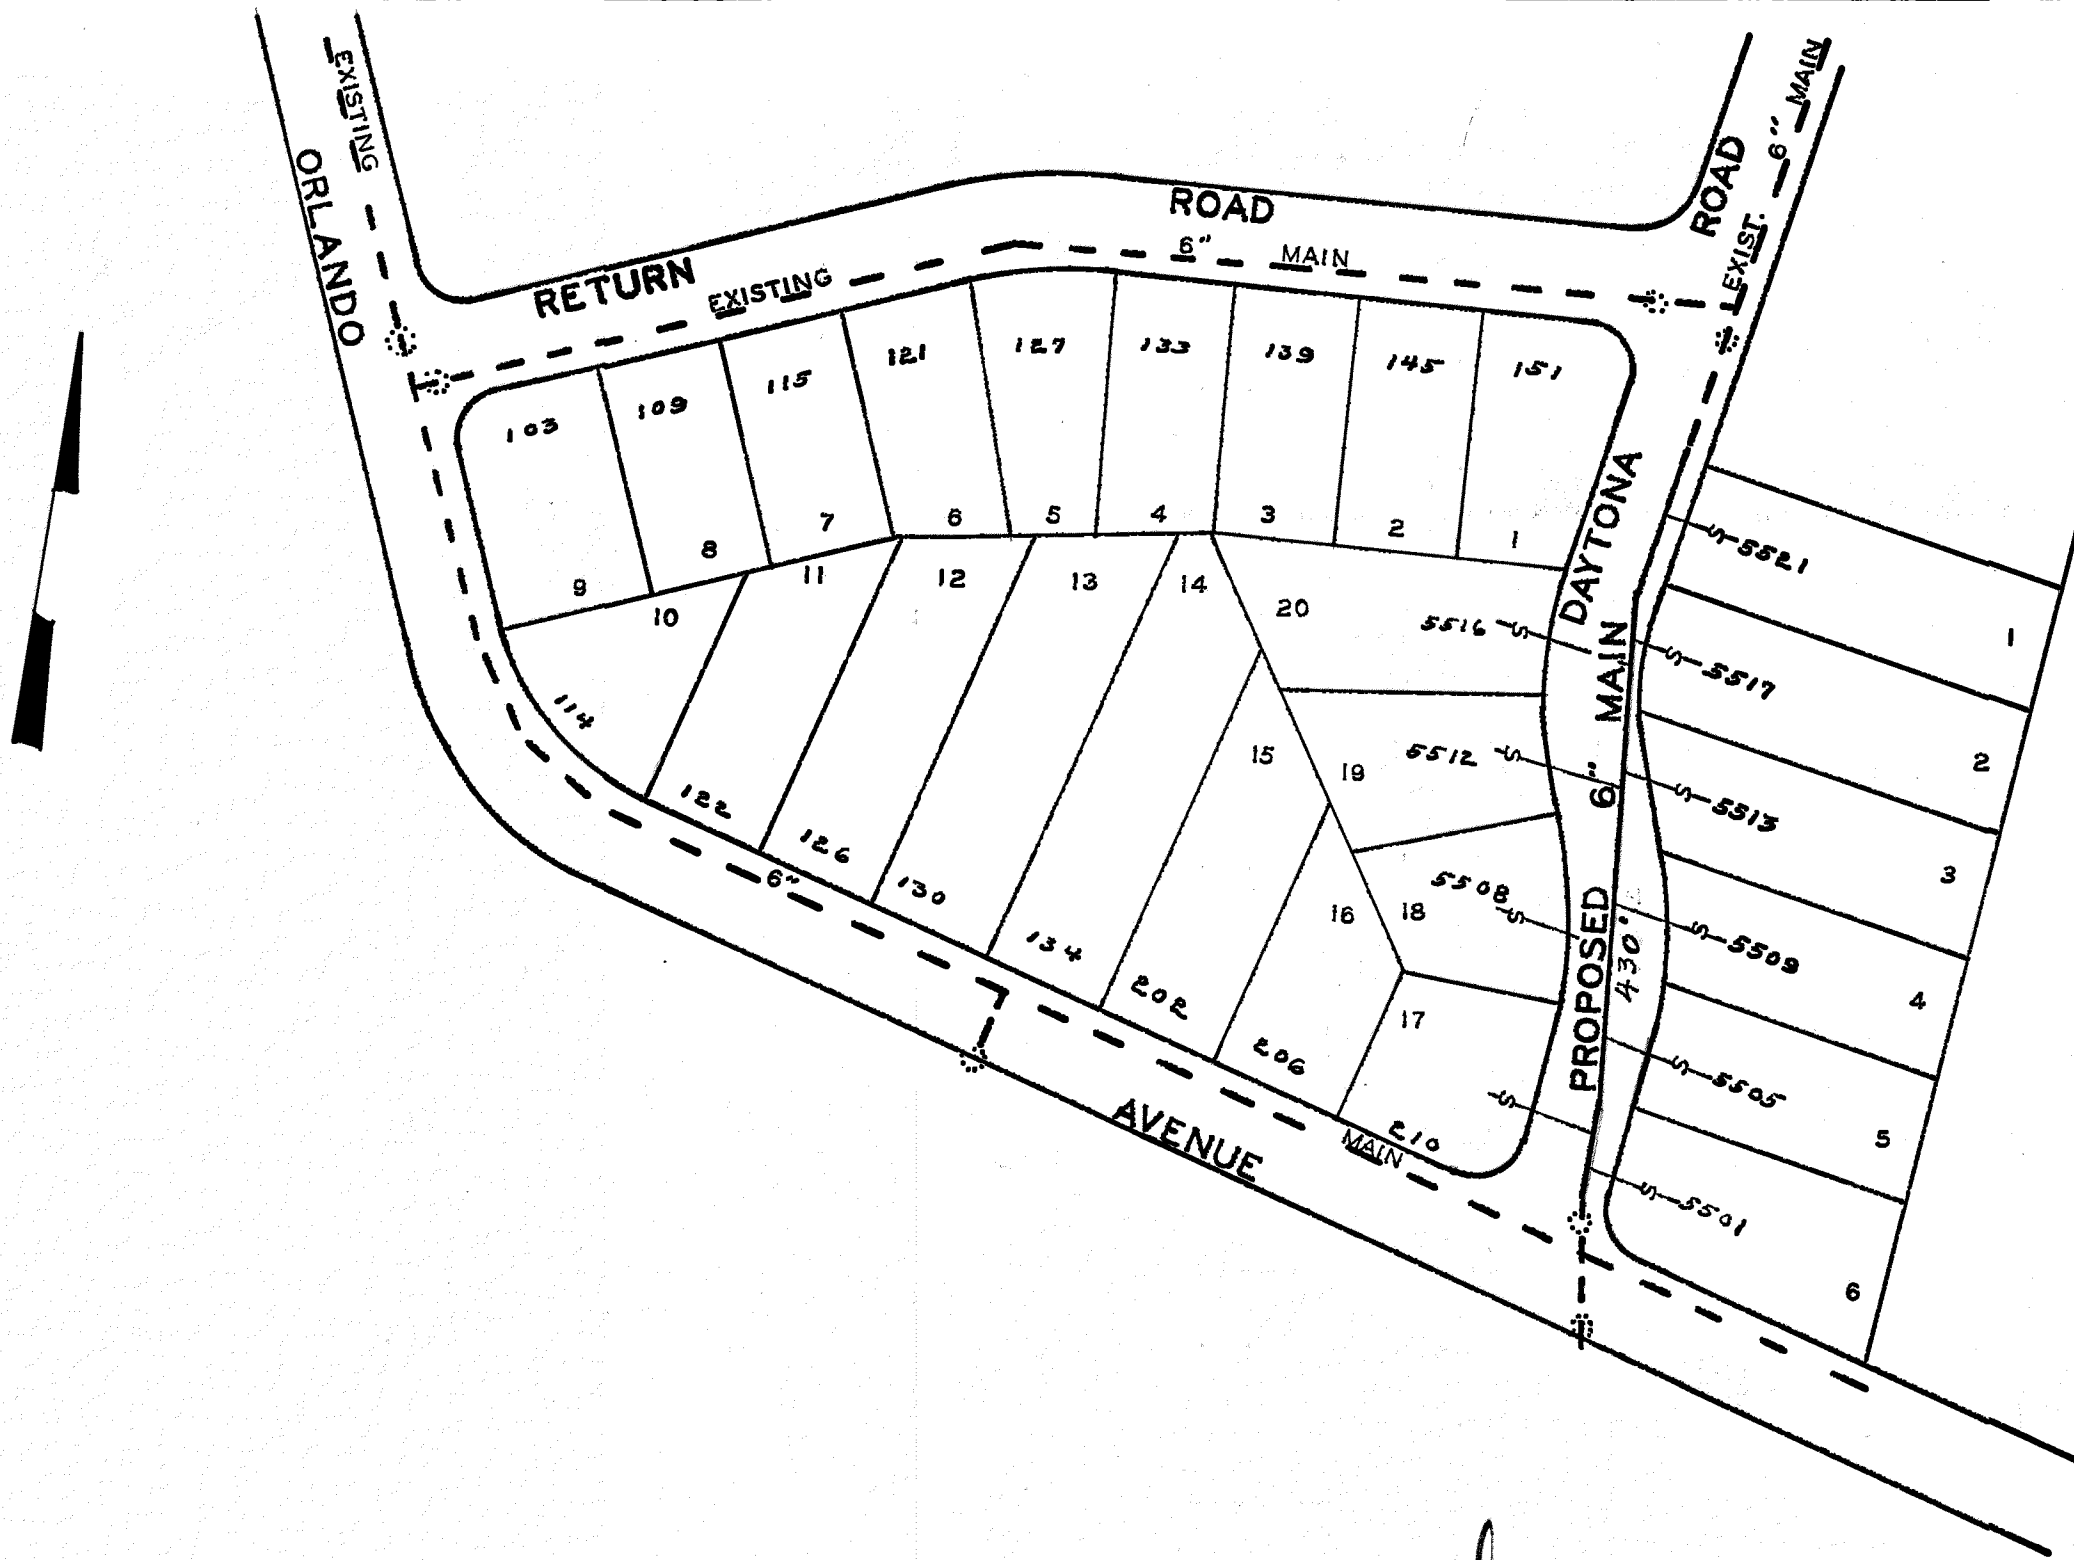
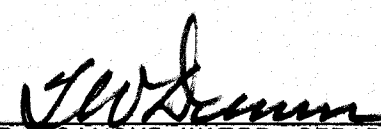


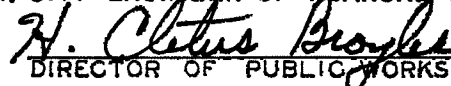

DATE STARTED 11-19-68				
DATE COMP. 2-18-68				
FEET MAIN	SIZE	VALVE	VAULT	BOX
430'	6"			
F. H. COMP.				
F. H. STUB ONLY				
SERV. INS. BY: J. F. ST. CLAIR				
MAINS INS. BY: J. F. ST. CLAIR				
NO. 3/4" SERV. INS. 14				
CITY OR CO. COUNTY				
DEPT. INSP. A. M. CORRELL				


 MGR. ROANOKE WATER DEPARTMENT

 AGENT FOR ROANOKE PLANNING COMM.

 ASST. CITY ENGINEER OF ROANOKE VIRGINIA

 DIRECTOR OF PUBLIC WORKS

7-24-68
 DATE
 7-25-68
 DATE
 7-25-68
 DATE
 7-25-68
 DATE

WATER DEPARTMENT
 CITY OF ROANOKE, VA.
 DAYTONA ROAD N.E.
 SCALE - 1" = 100'
 DRAWN BY C.A.H SEPT. 24, 1968