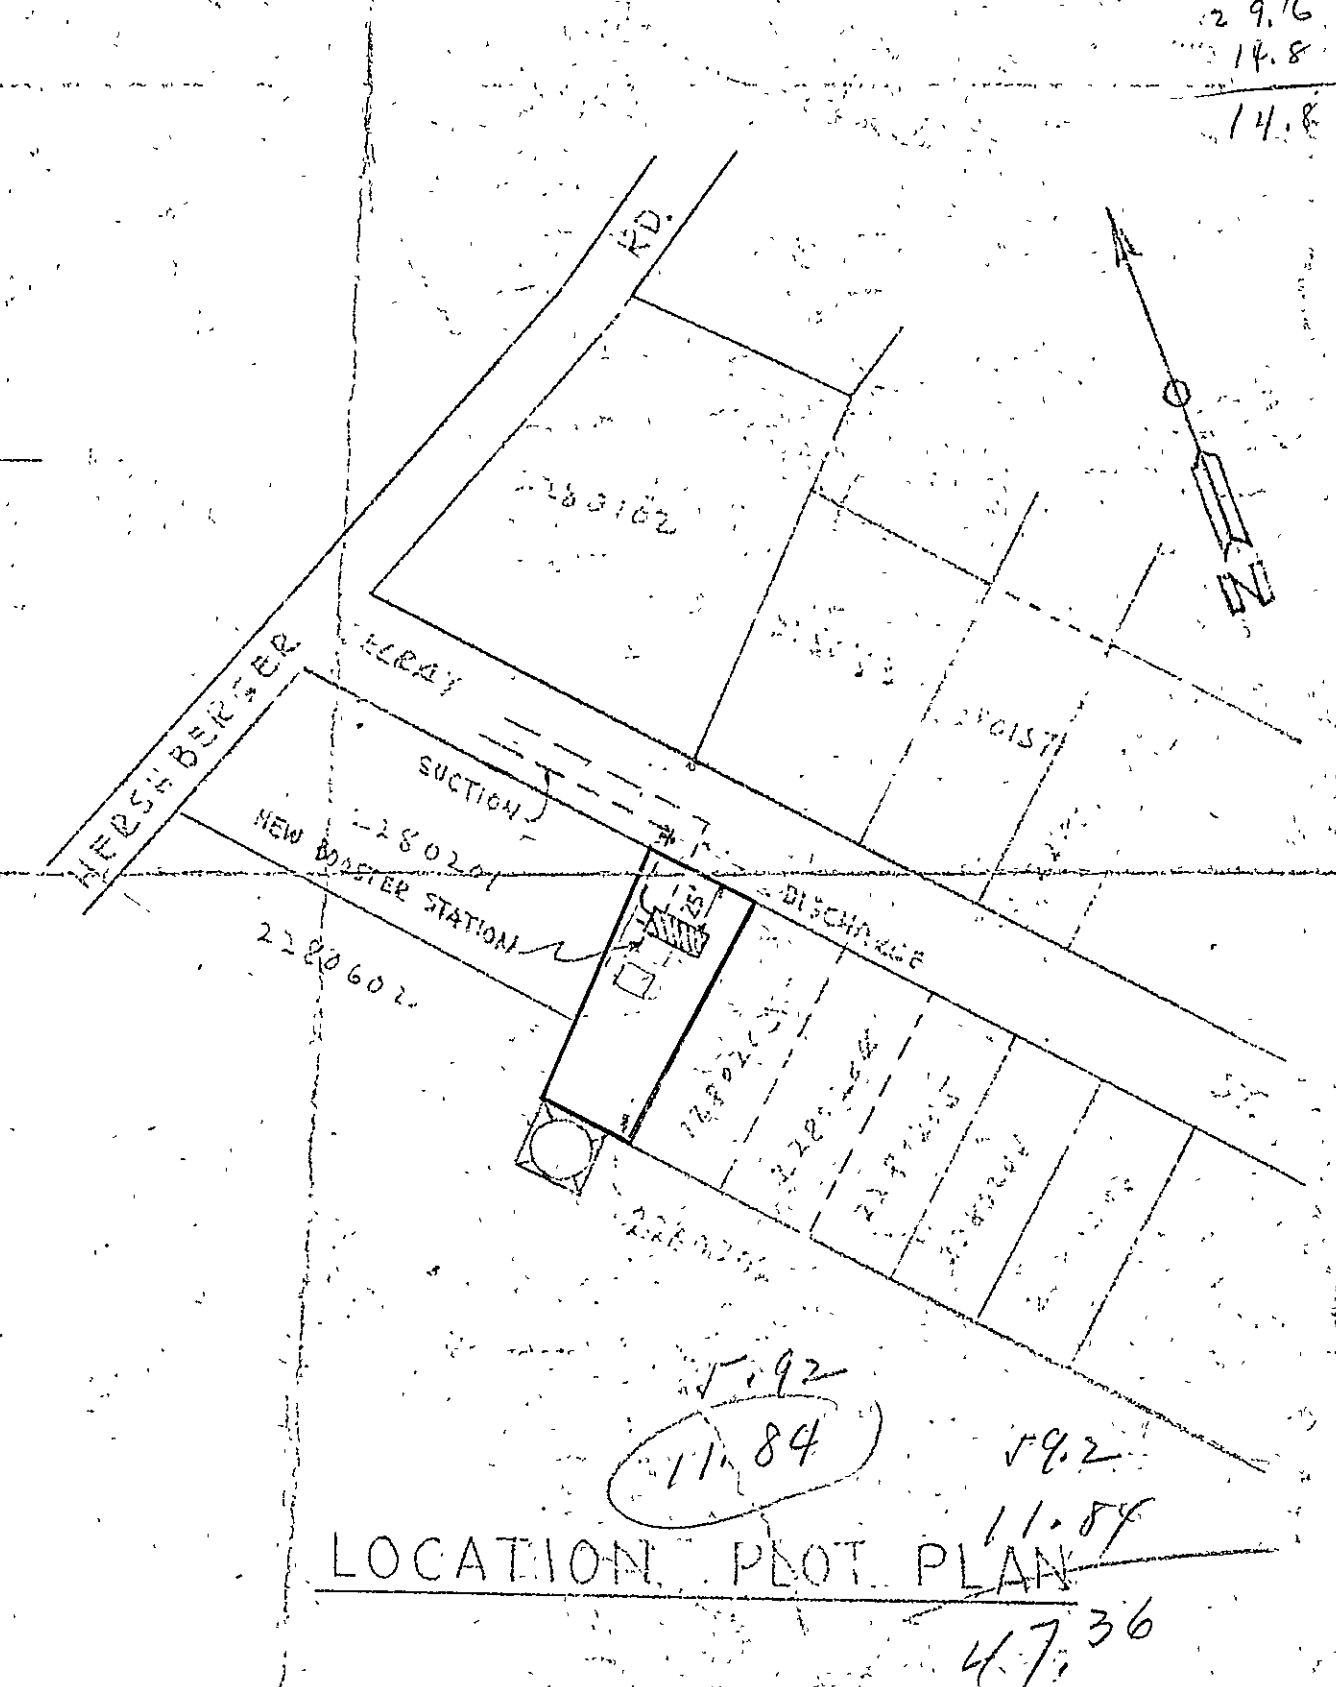


Preliminary

see revised plans.

60
26 4
33 8
161 10
15
152 (3)

CITY OF ROANOKE VIRGINIA
WATER DEPARTMENT
PROPOSED HERSHBERGER RD.
BOOSTER PUMPING STATION
ALVORD, BURDICK & HOWSON
ENGINEERS 1951 CHICAGO.