



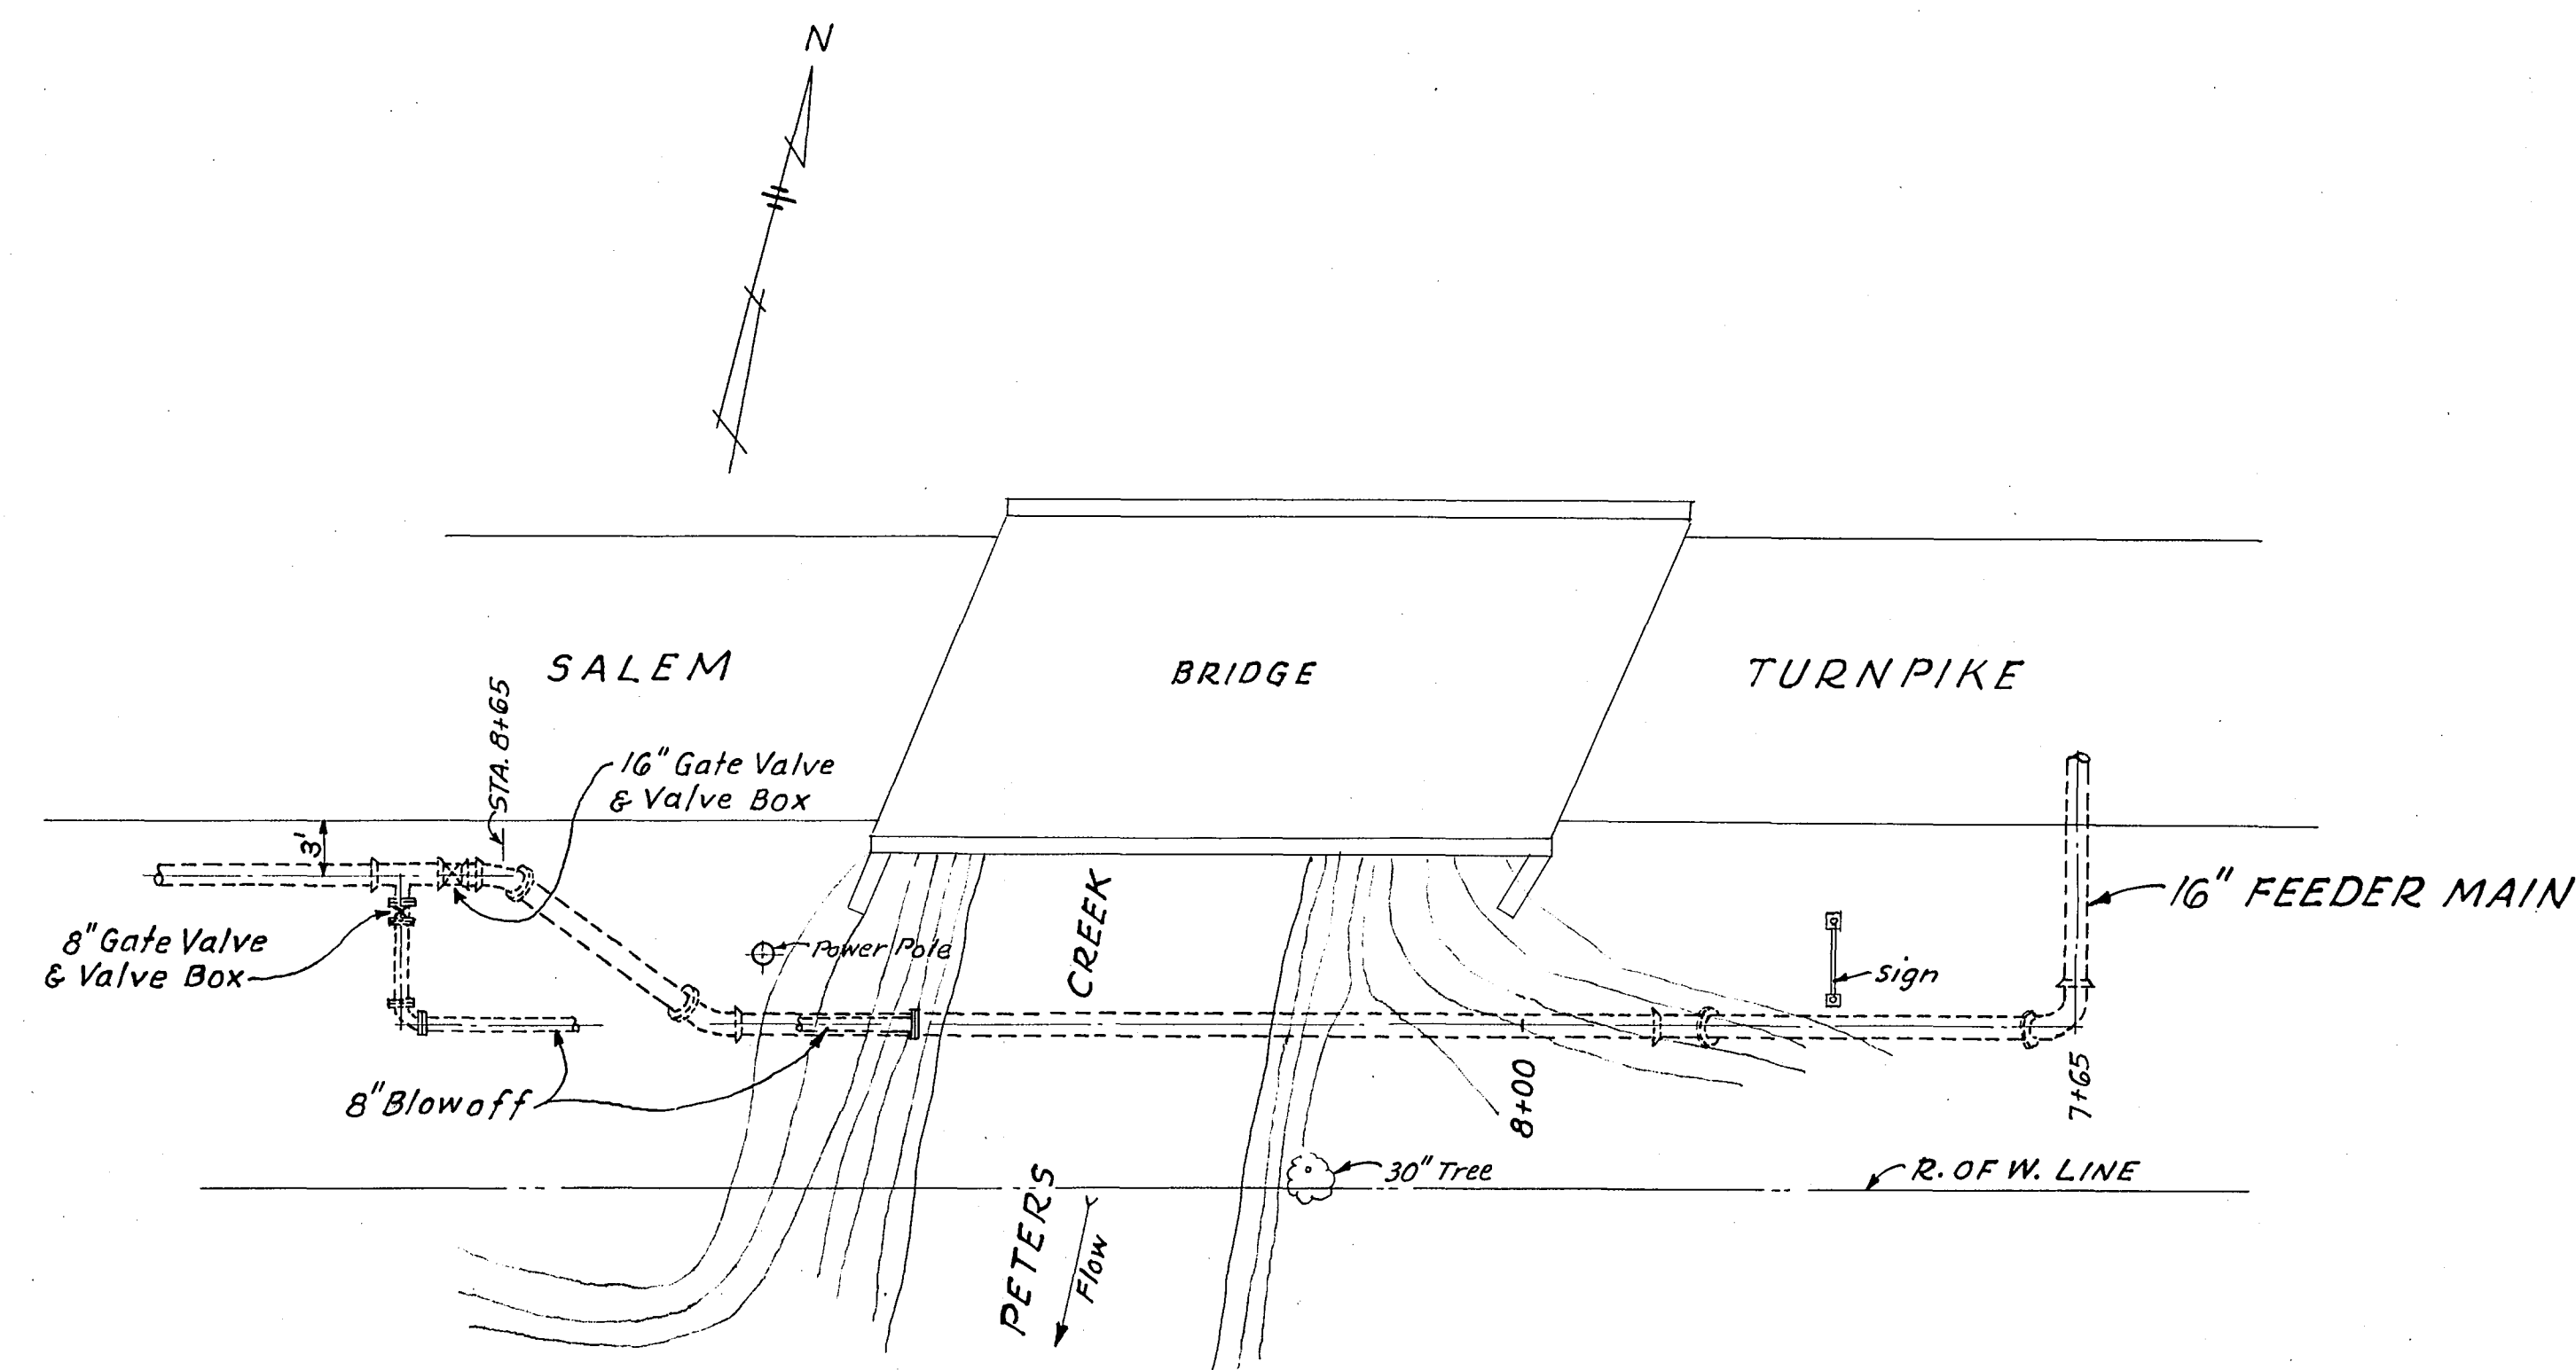


PLAN

Scale: 1" = 10'

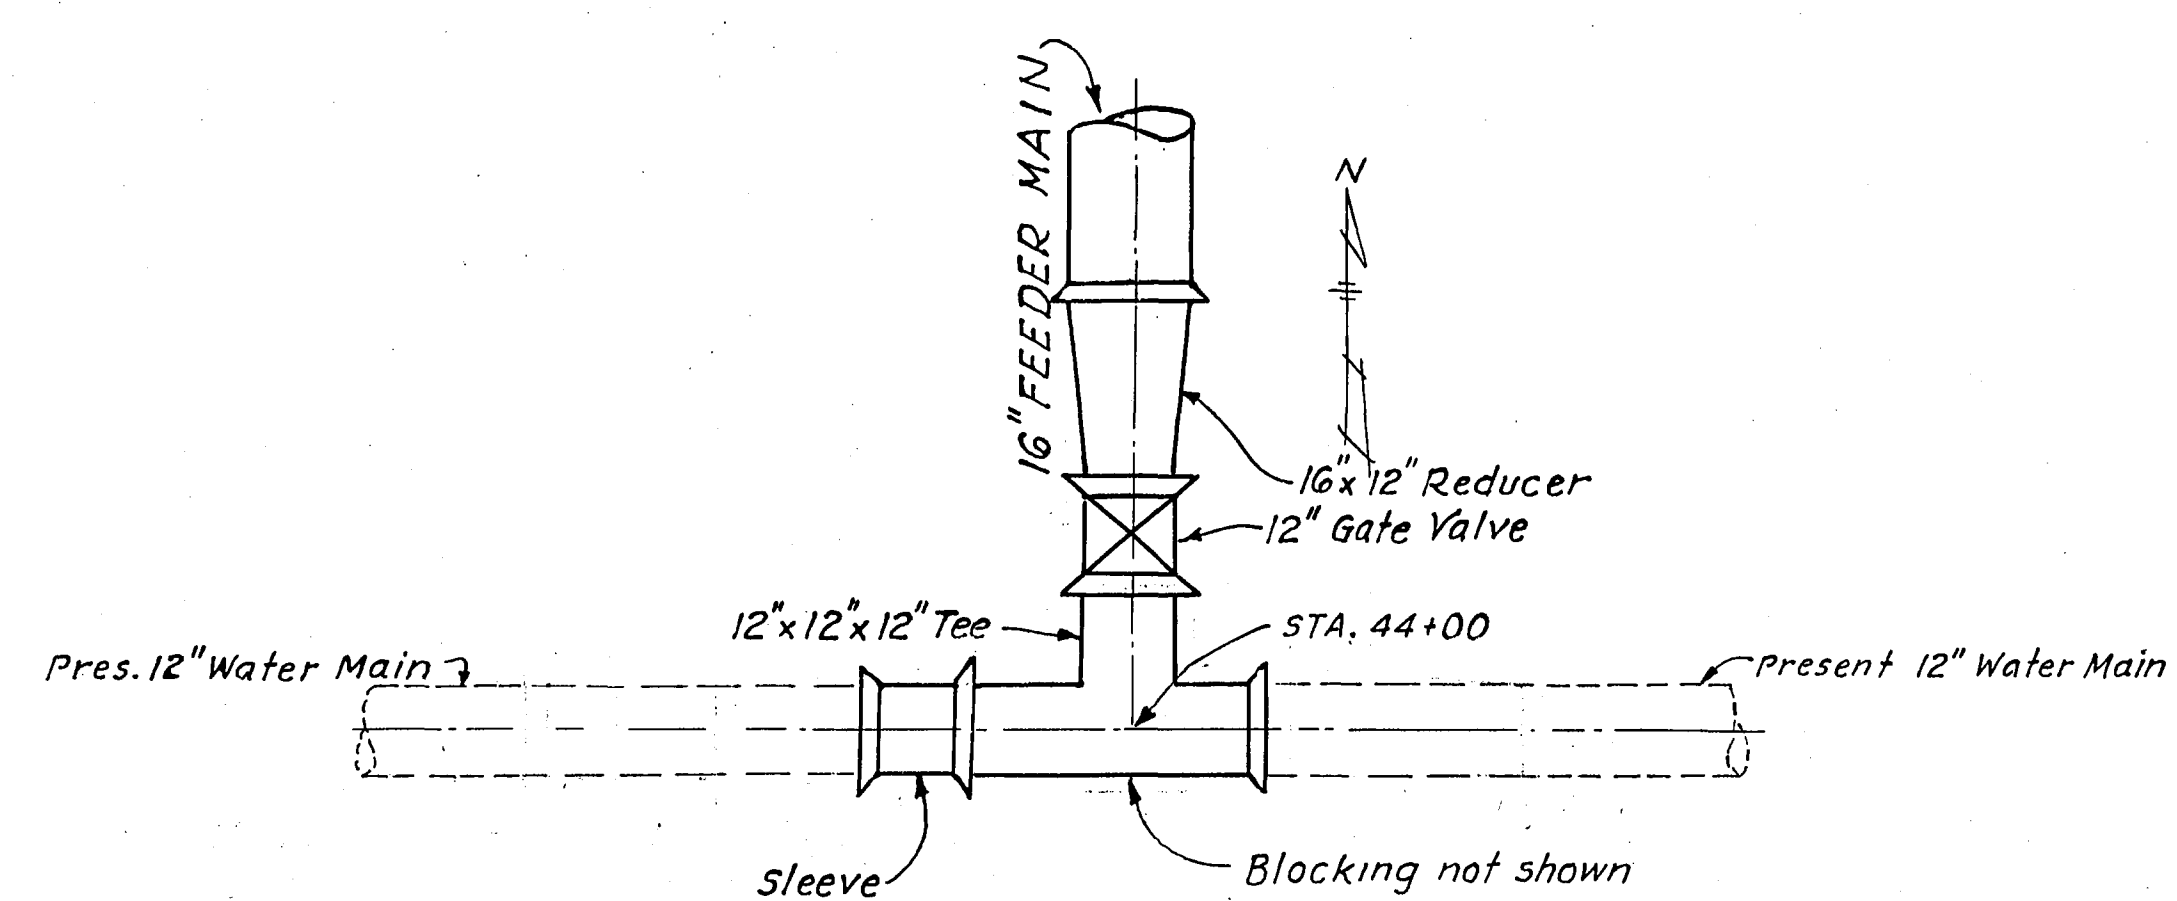

PLAN
DETAIL OF CONNECTION TO
PRESENT 12" WATER MAIN @ STA. 44+00

Scale: 1/2" = 1'-0"

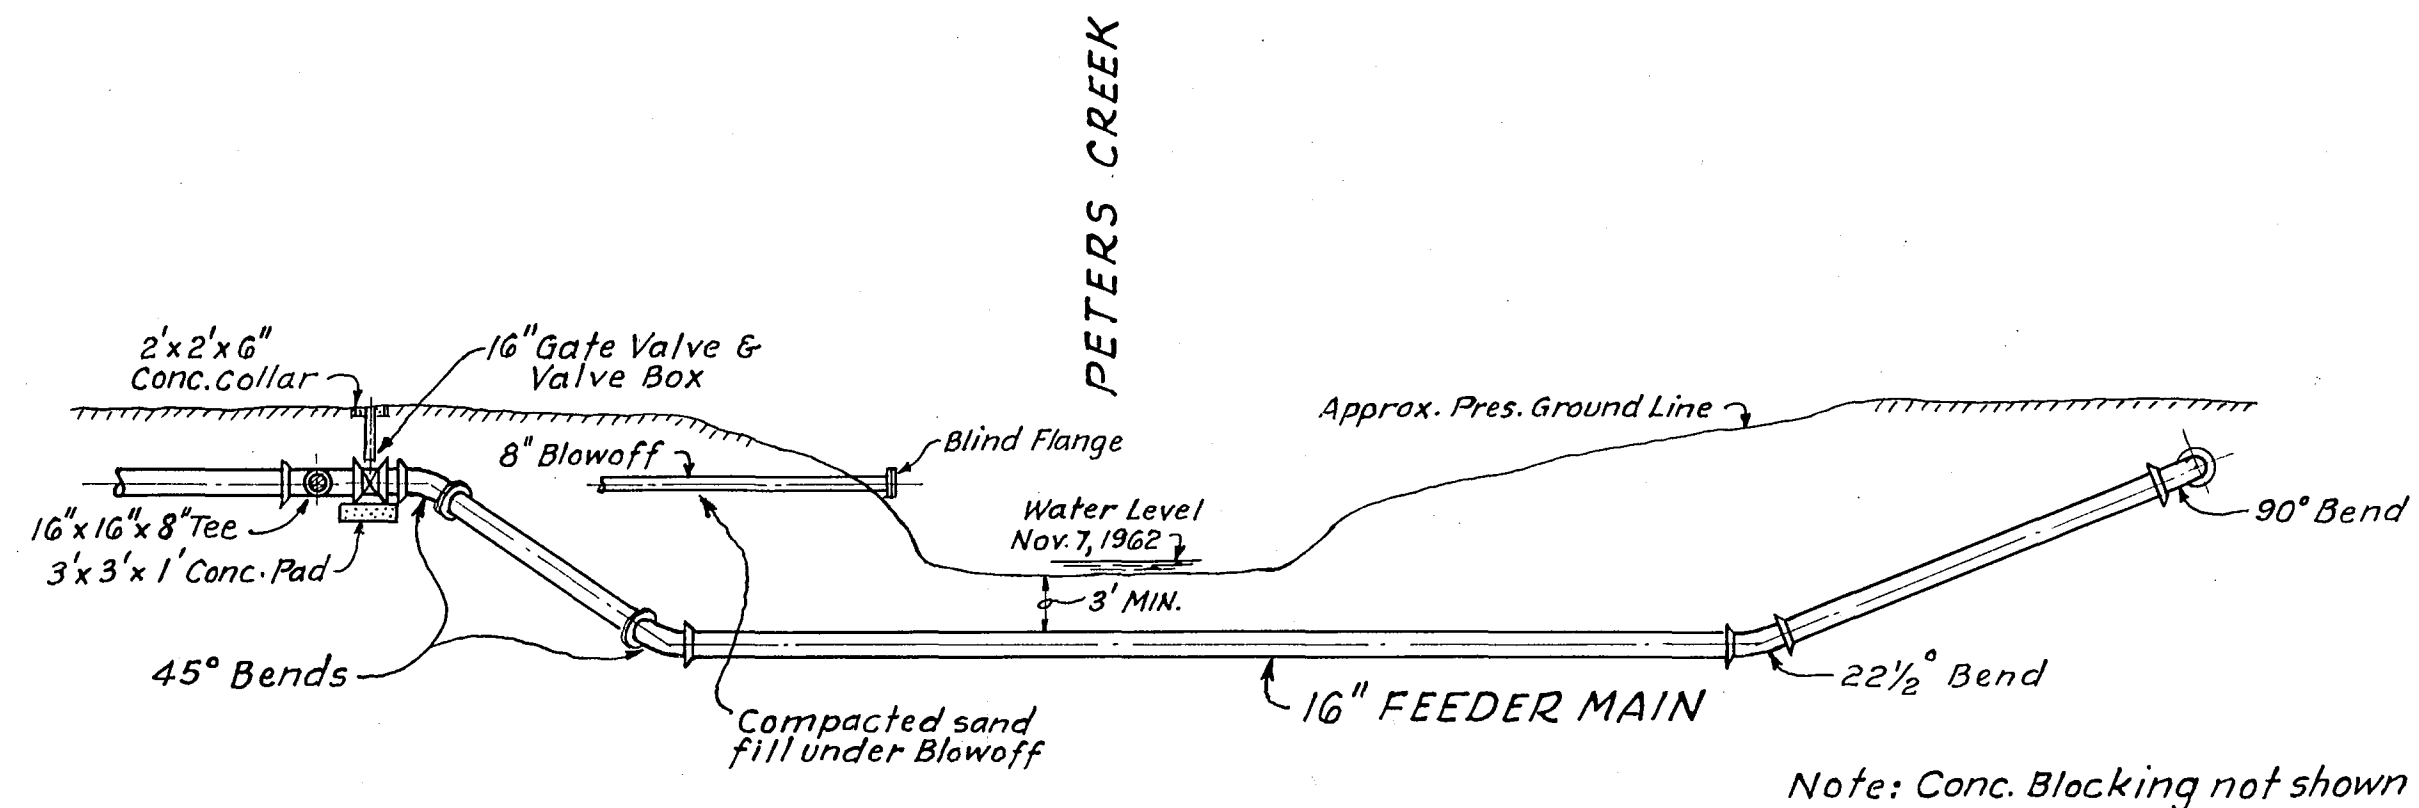

PROFILE

PETERS CREEKS CREEK CROSSING DETAIL

Scale: 1" = 10'

D-3

DELRAY DISTRIBUTION SYSTEM
DETAILS
CITY OF ROANOKE WATER DEPT.
ROANOKE, VIRGINIA
ALVORD, BURDICK & HOWSON
ENGINEERS CHICAGO
1963