




NOTE:
LOCATION OF
EXIST. UTILITIES
TO BE ASCERTAINED
PRIOR TO CONSTRUCTION

AS - BUILT				
DATE STARTED	10-28-83			
DATE COMP.	11-23-83			
FEET MAIN	SIZE	VALVE	VAULT	BOX
1600±	8"	1		#2
F. H. COMP.	0			
F. H. STUB ONLY	0			
SERV. INS. BY:				
MAIN INS. BY:	C.O. DAME			
NO. 3/4" SERV. INS.				
CITY OR CO.	ROANOKE COUNTY			
DEPT. INSP.	U.L.S.			

Earl B. Reynolds, Jr.
DIRECTOR UTILITIES & OPERATIONS
Z. B. ...
ACTING ENGINEER OF ROANOKE, VA.
M. M. ...
DIRECTOR OF PUBLIC WORKS
Earl B. Reynolds, Jr.
AGENT FOR ROANOKE PLANNING COMM.

9/15/83
DATE
9/15/83
DATE
9/15/83
DATE
9/15/83
DATE

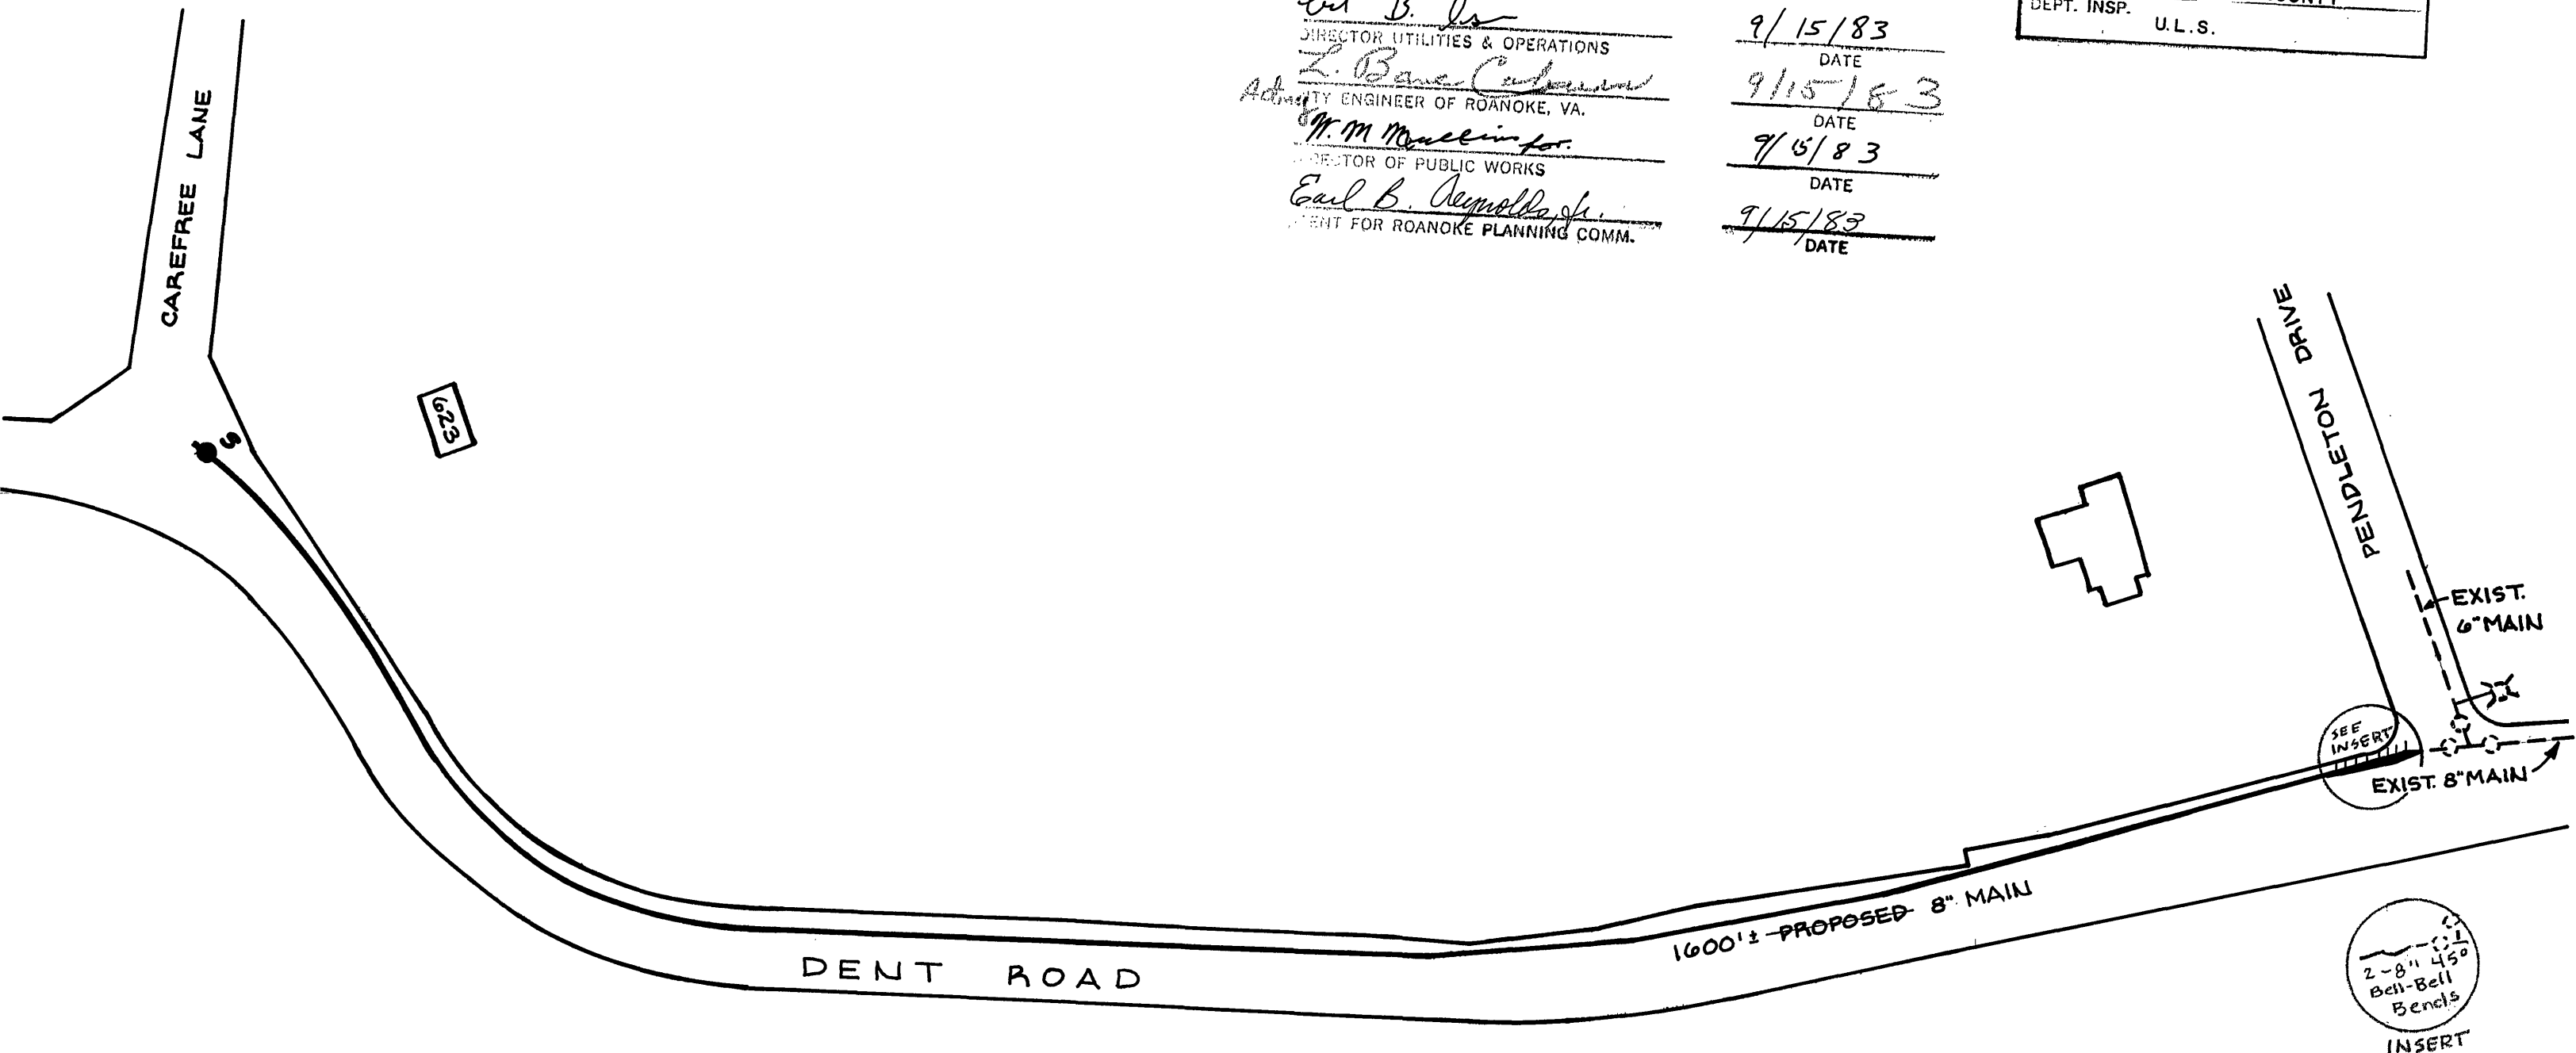

WATER DEPARTMENT
DENT ROAD - N.W. COUNTY
SCALE: 1"=100'-0"
SEPTEMBER 15, 1983

83-07