



PROPERTY OF
SHENANDOAH BAPTIST CHURCH

VA. ROUTE NO. 623

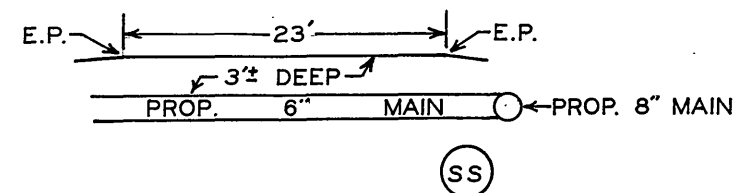


SECTION B-B

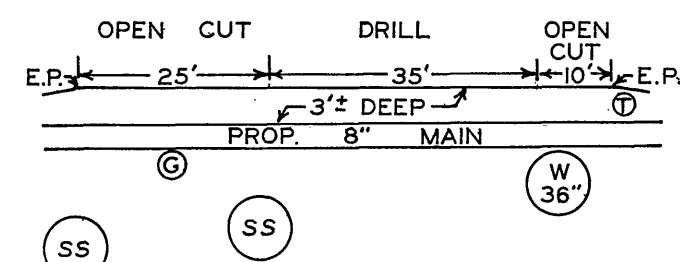

SECTION A-A

DATE STARTED	9-18-73				
DATE COMP.	10-23-73				
FEET MAIN	SIZE	VALVE	VAULT	BOX	
800	8"	2	2	2	
38	12"				
47	6"				
F. H. COMP.					
F. H. STUB ONLY	6"	1	1		
SERV. INS. BY:					
MAIN INS. BY: J. F. ST. CLAIR & SONS					
NO. ¾" SERV. INS.					
CITY OR CO. COUNTY					
DEPT. INSP. PAGANS					

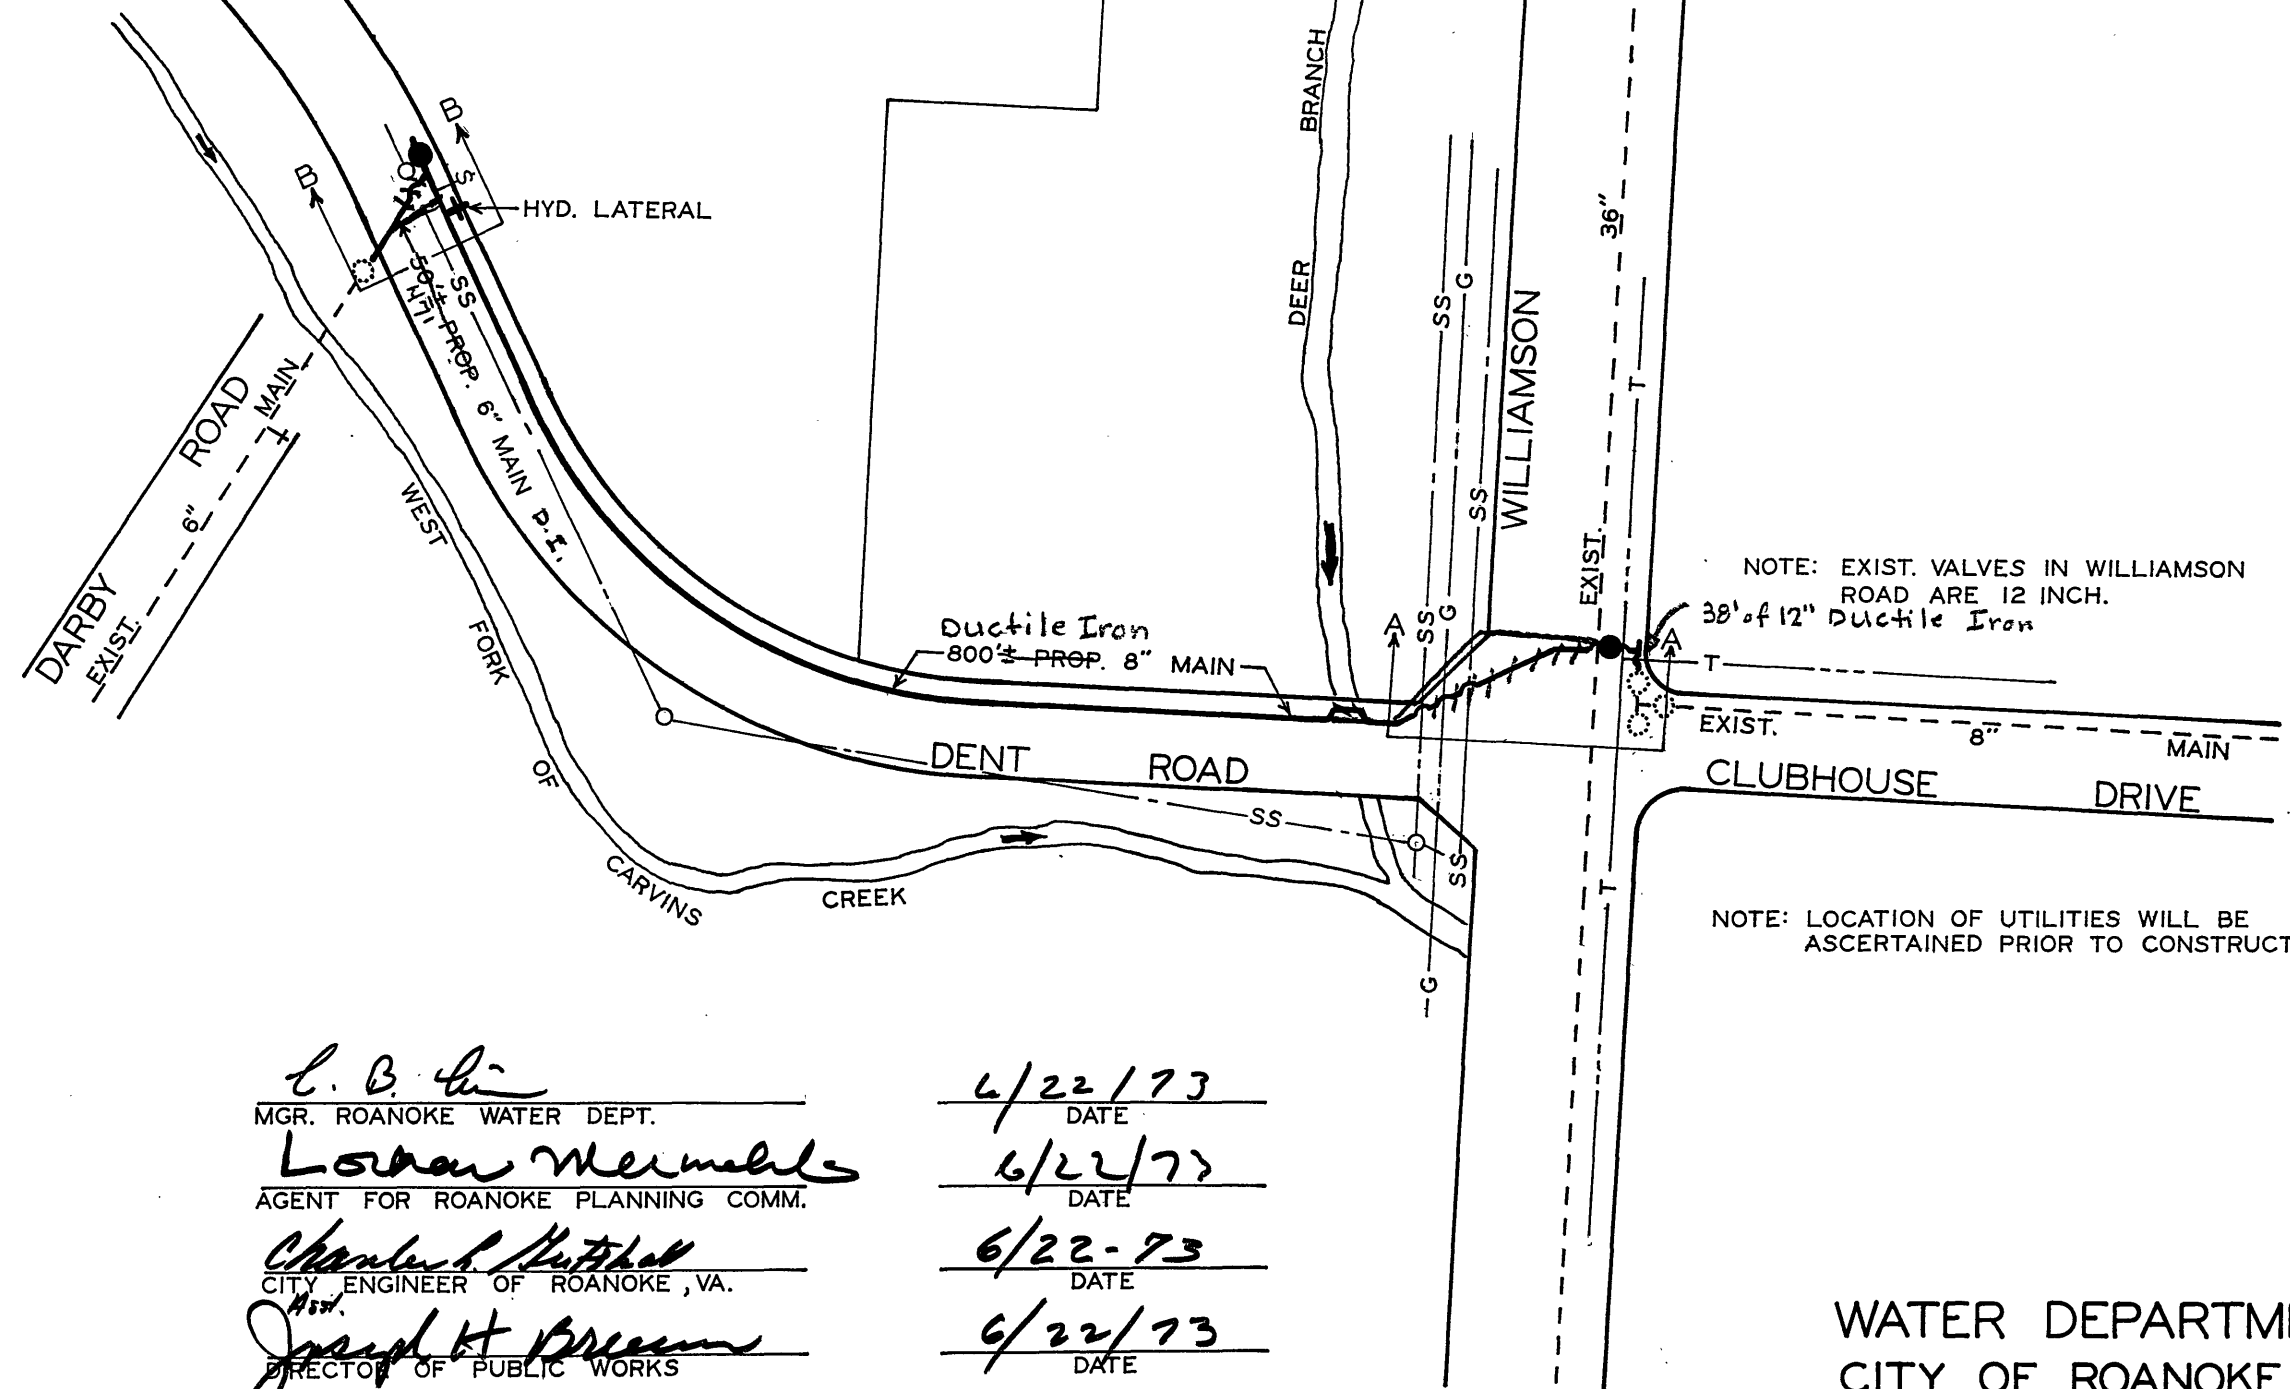

NOTE: EXIST. VALVES IN WILLIAMSON ROAD ARE 12 INCH. 38' of 12" Ductile Iron

NOTE: LOCATION OF UTILITIES WILL BE ASCERTAINED PRIOR TO CONSTRUCTION.

C. B. Lin
MGR. ROANOKE WATER DEPT.
Loran Mermels
AGENT FOR ROANOKE PLANNING COMM.
Charles H. Hottel
CITY ENGINEER OF ROANOKE, VA.
Joseph H. Brown
DIRECTOR OF PUBLIC WORKS

6/22/73
DATE
6/22/73
DATE
6/22-73
DATE
6/22/73
DATE

WATER DEPARTMENT
CITY OF ROANOKE, VA.
DENT ROAD N.W.
SCALE - 1"=100'
DRAWN BY C.A.H. JUNE 21, 1973