


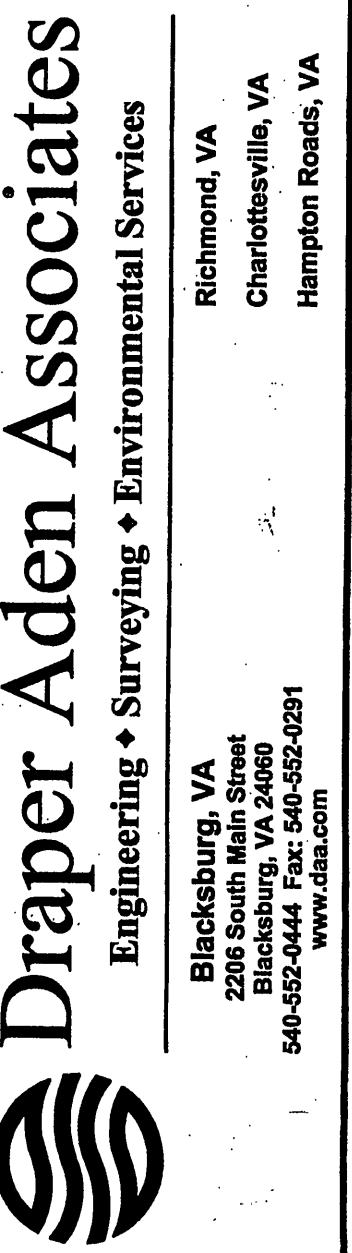

EROSION AND SEDIMENT CONTROL PLAN
DEYLER AREA PHASE 1 WATERLINE REPLACEMENT

WESTERN VIRGINIA WATER AUTHORITY
CITY OF ROANOKE, VIRGINIA

REVISIONS

DESIGNED BY:	RMH
DRAWN BY:	SAK
CHECKED BY:	RMH
SCALE:	1" = 30'
DATE:	FEBRUARY 17, 2009
PROJECT NUMBER:	B04202-08

U-6

