
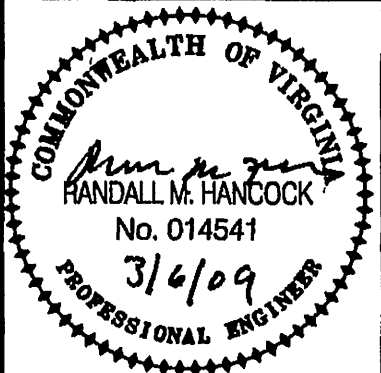


P:\B04202\B04202-08\B04202-08.dwg 3/1/2009 1:55:09 PM

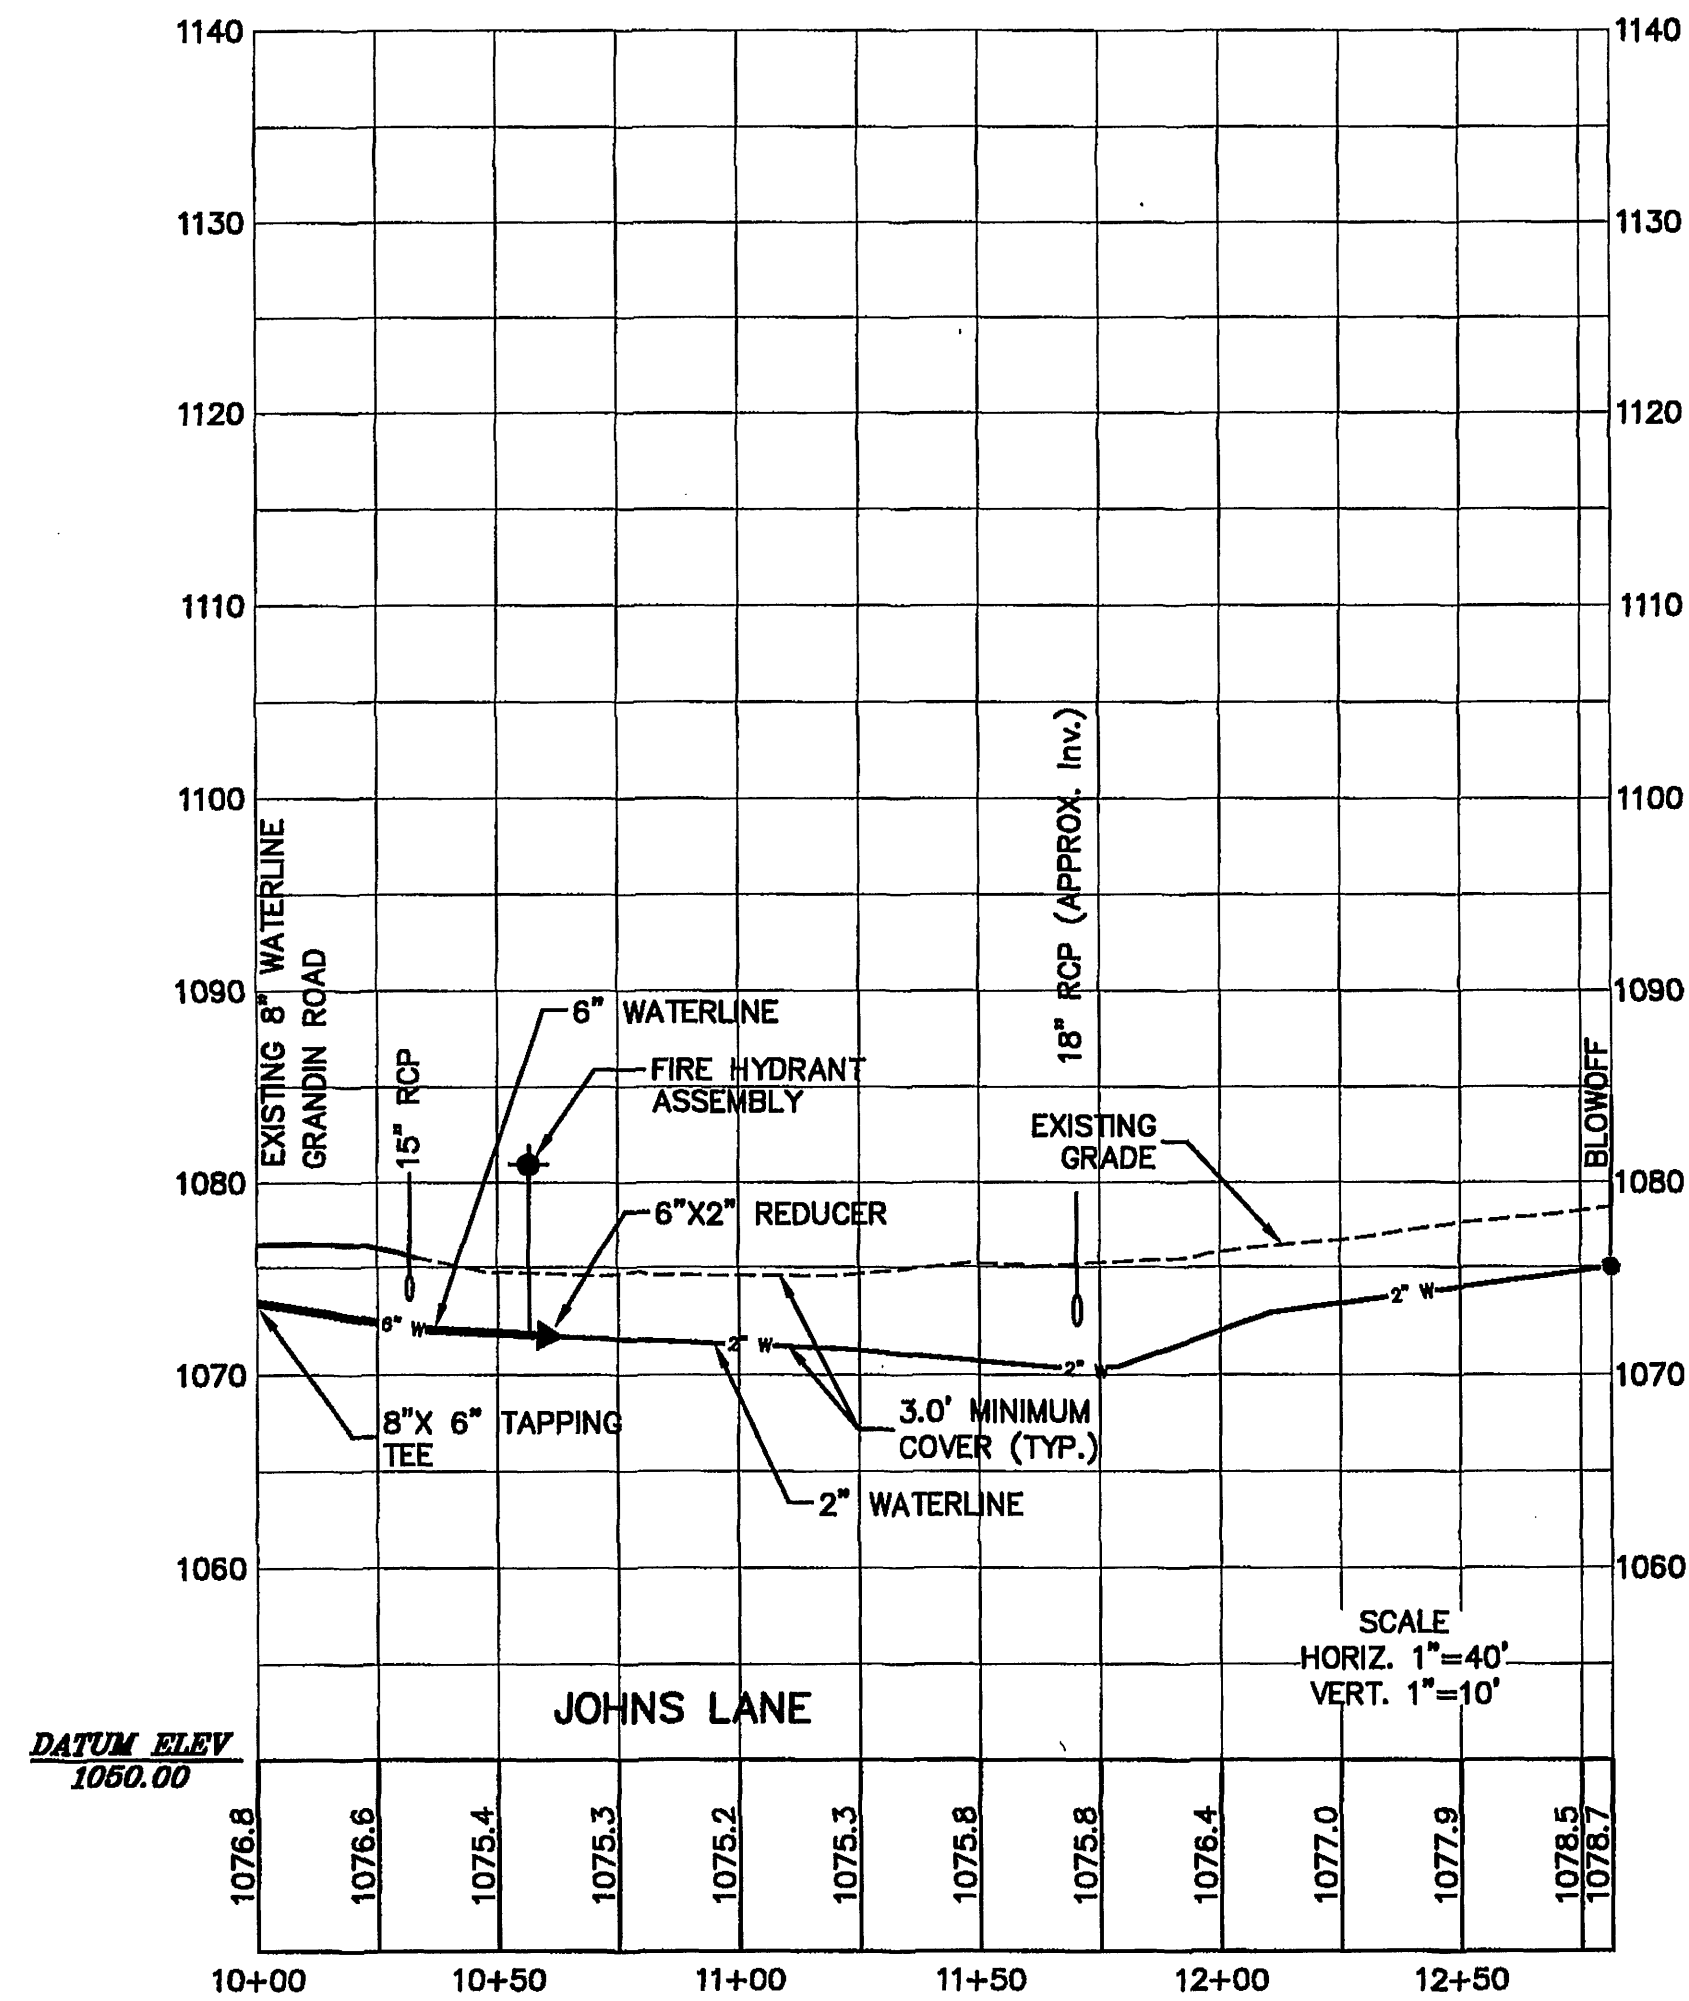

Draper Aden Associates
Engineering • Surveying • Environmental Services
Richmond, VA
Charlottesville, VA
Hampton Roads, VA
Blackburg, VA
2208 South Main Street
Blackburg, VA 22610
540-552-0444 Fax: 540-552-0291
www.daa.com

WATERLINE PROFILES
DEYERLE AREA PHASE 2 WATERLINE REPLACEMENT
WESTERN VIRGINIA WATER AUTHORITY
CITY OF ROANOKE, VIRGINIA

DESIGNED BY:	RMH
DRAWN BY:	DLD
CHECKED BY:	RMH
SCALE:	AS SHOWN
DATE:	10-24-07
PROJECT NUMBER:	B04202-08
U-7	