


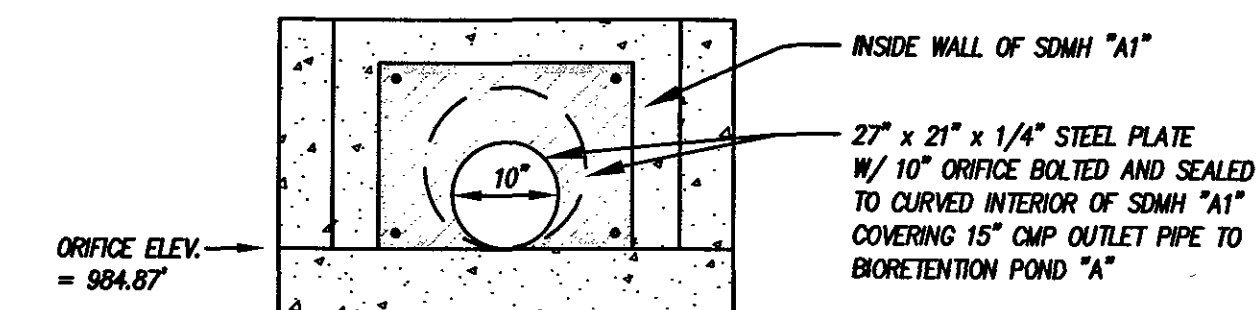
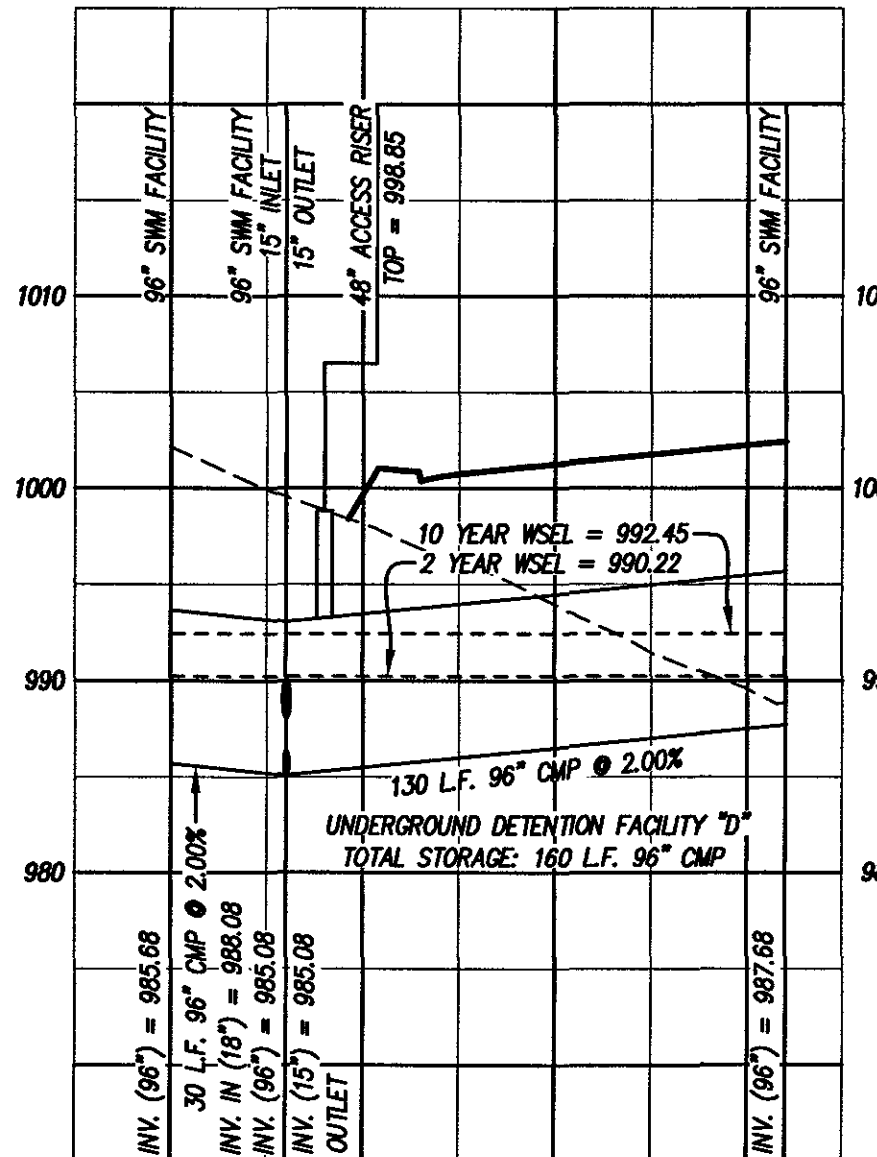
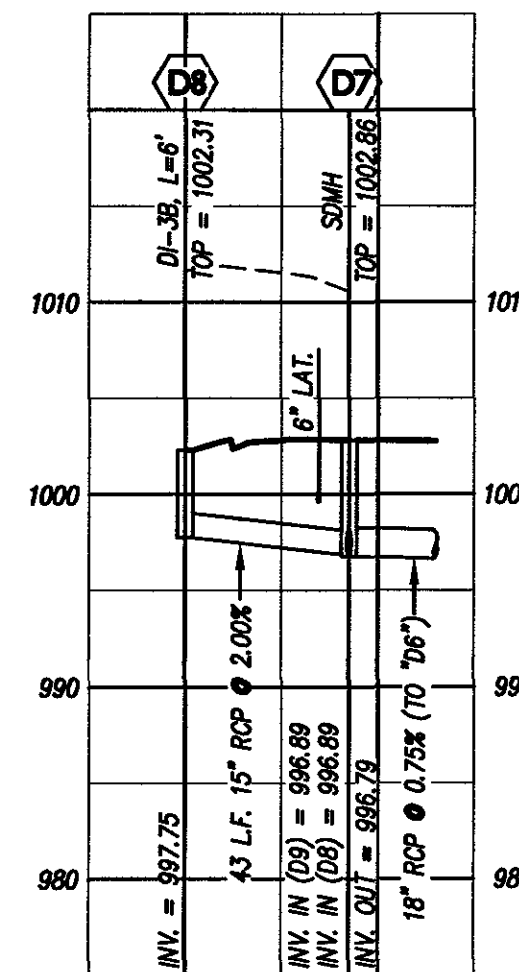
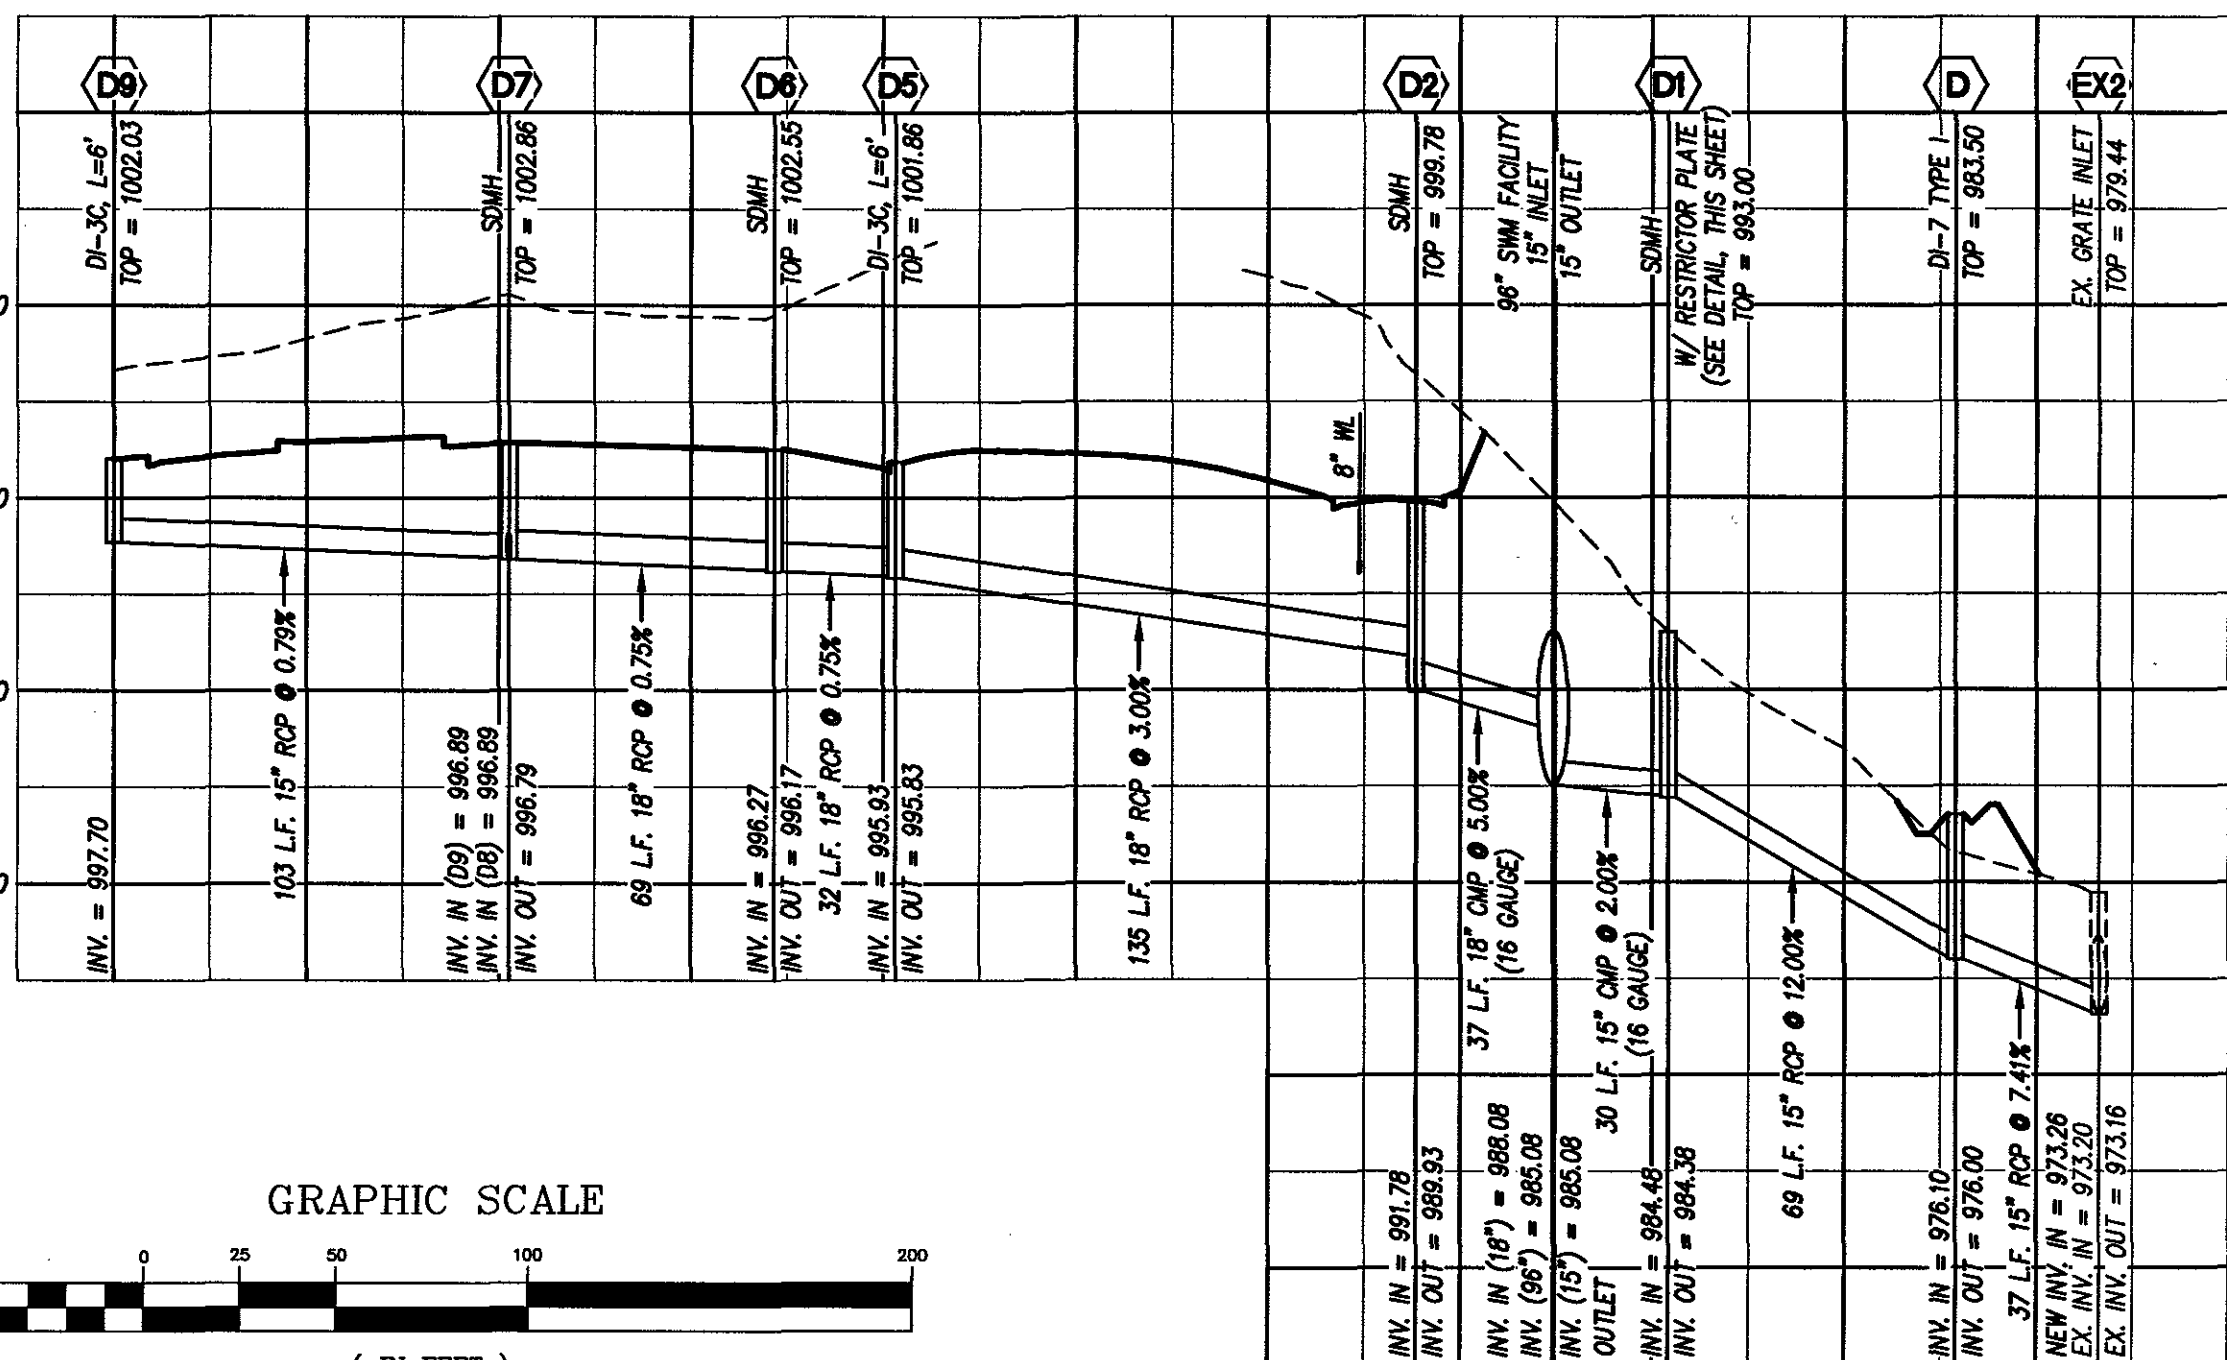
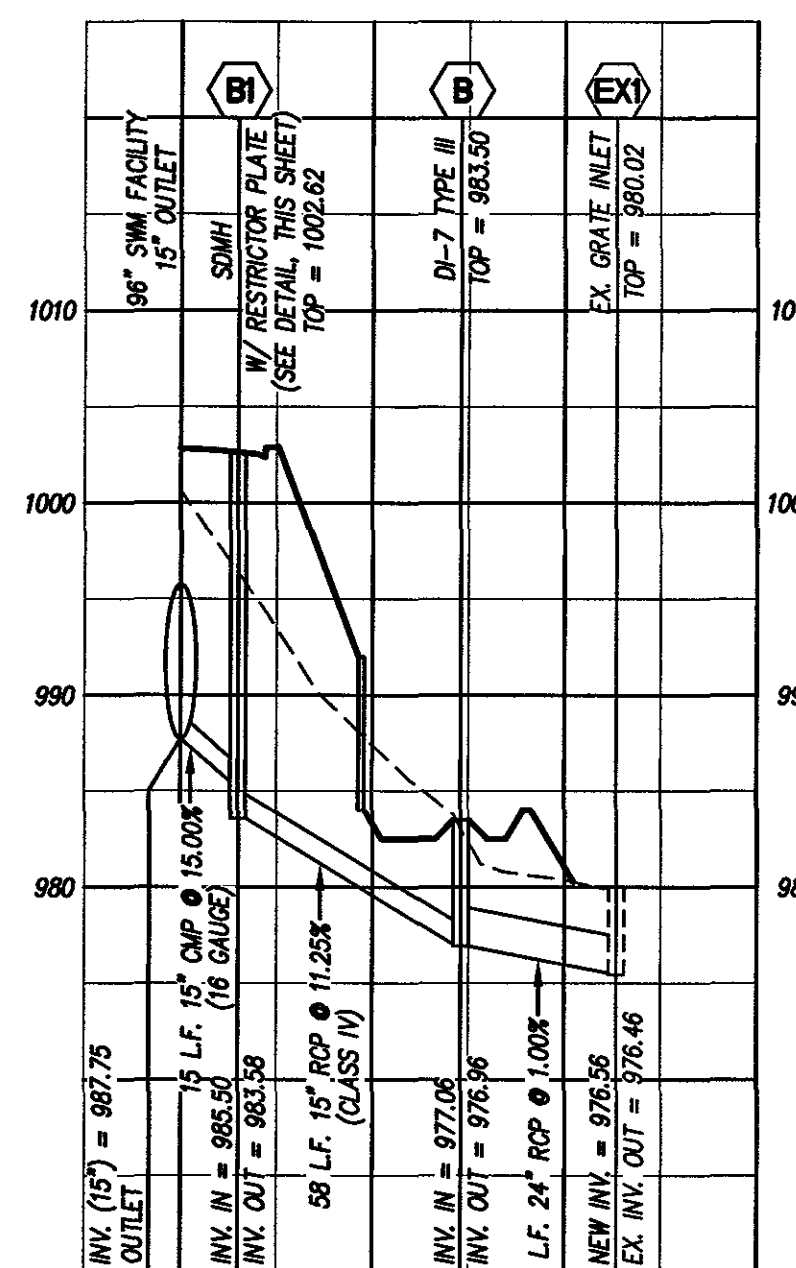
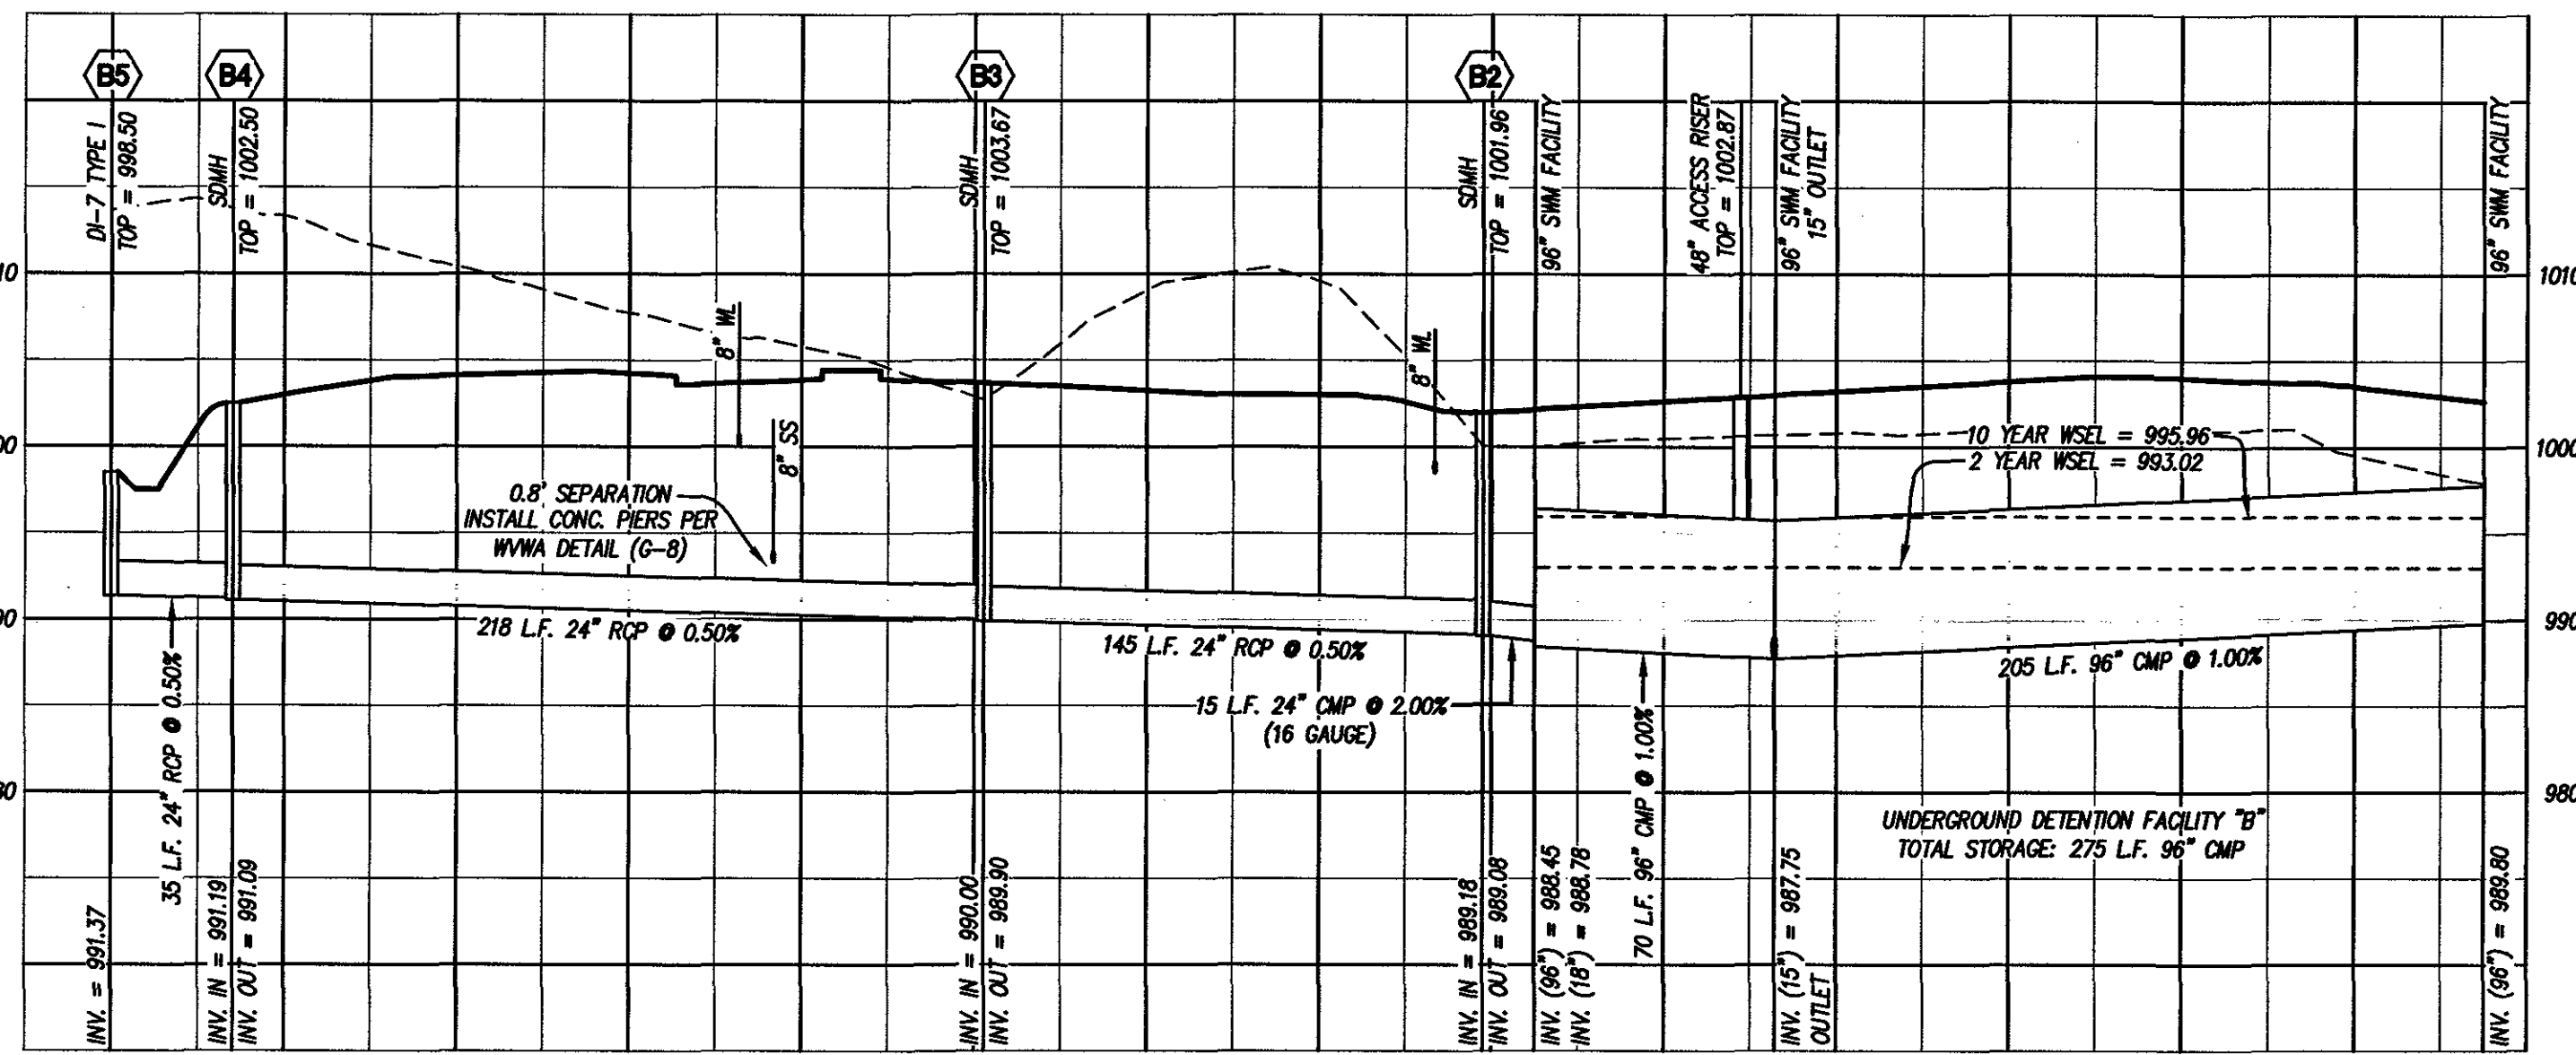
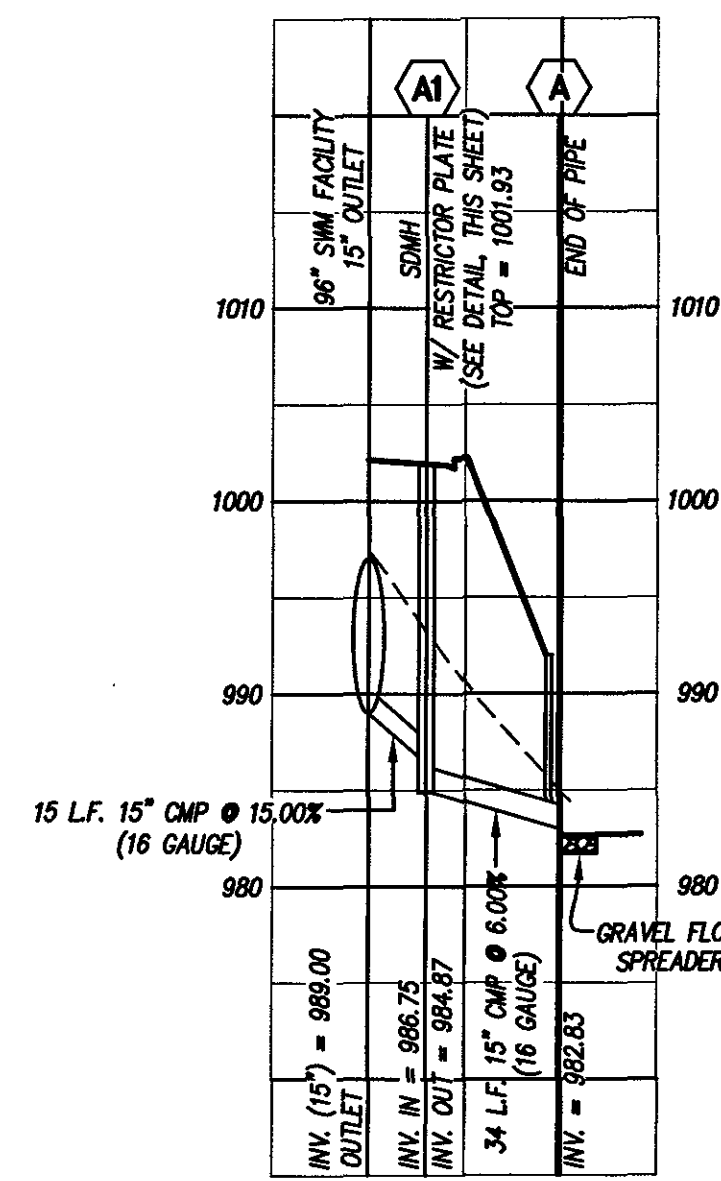


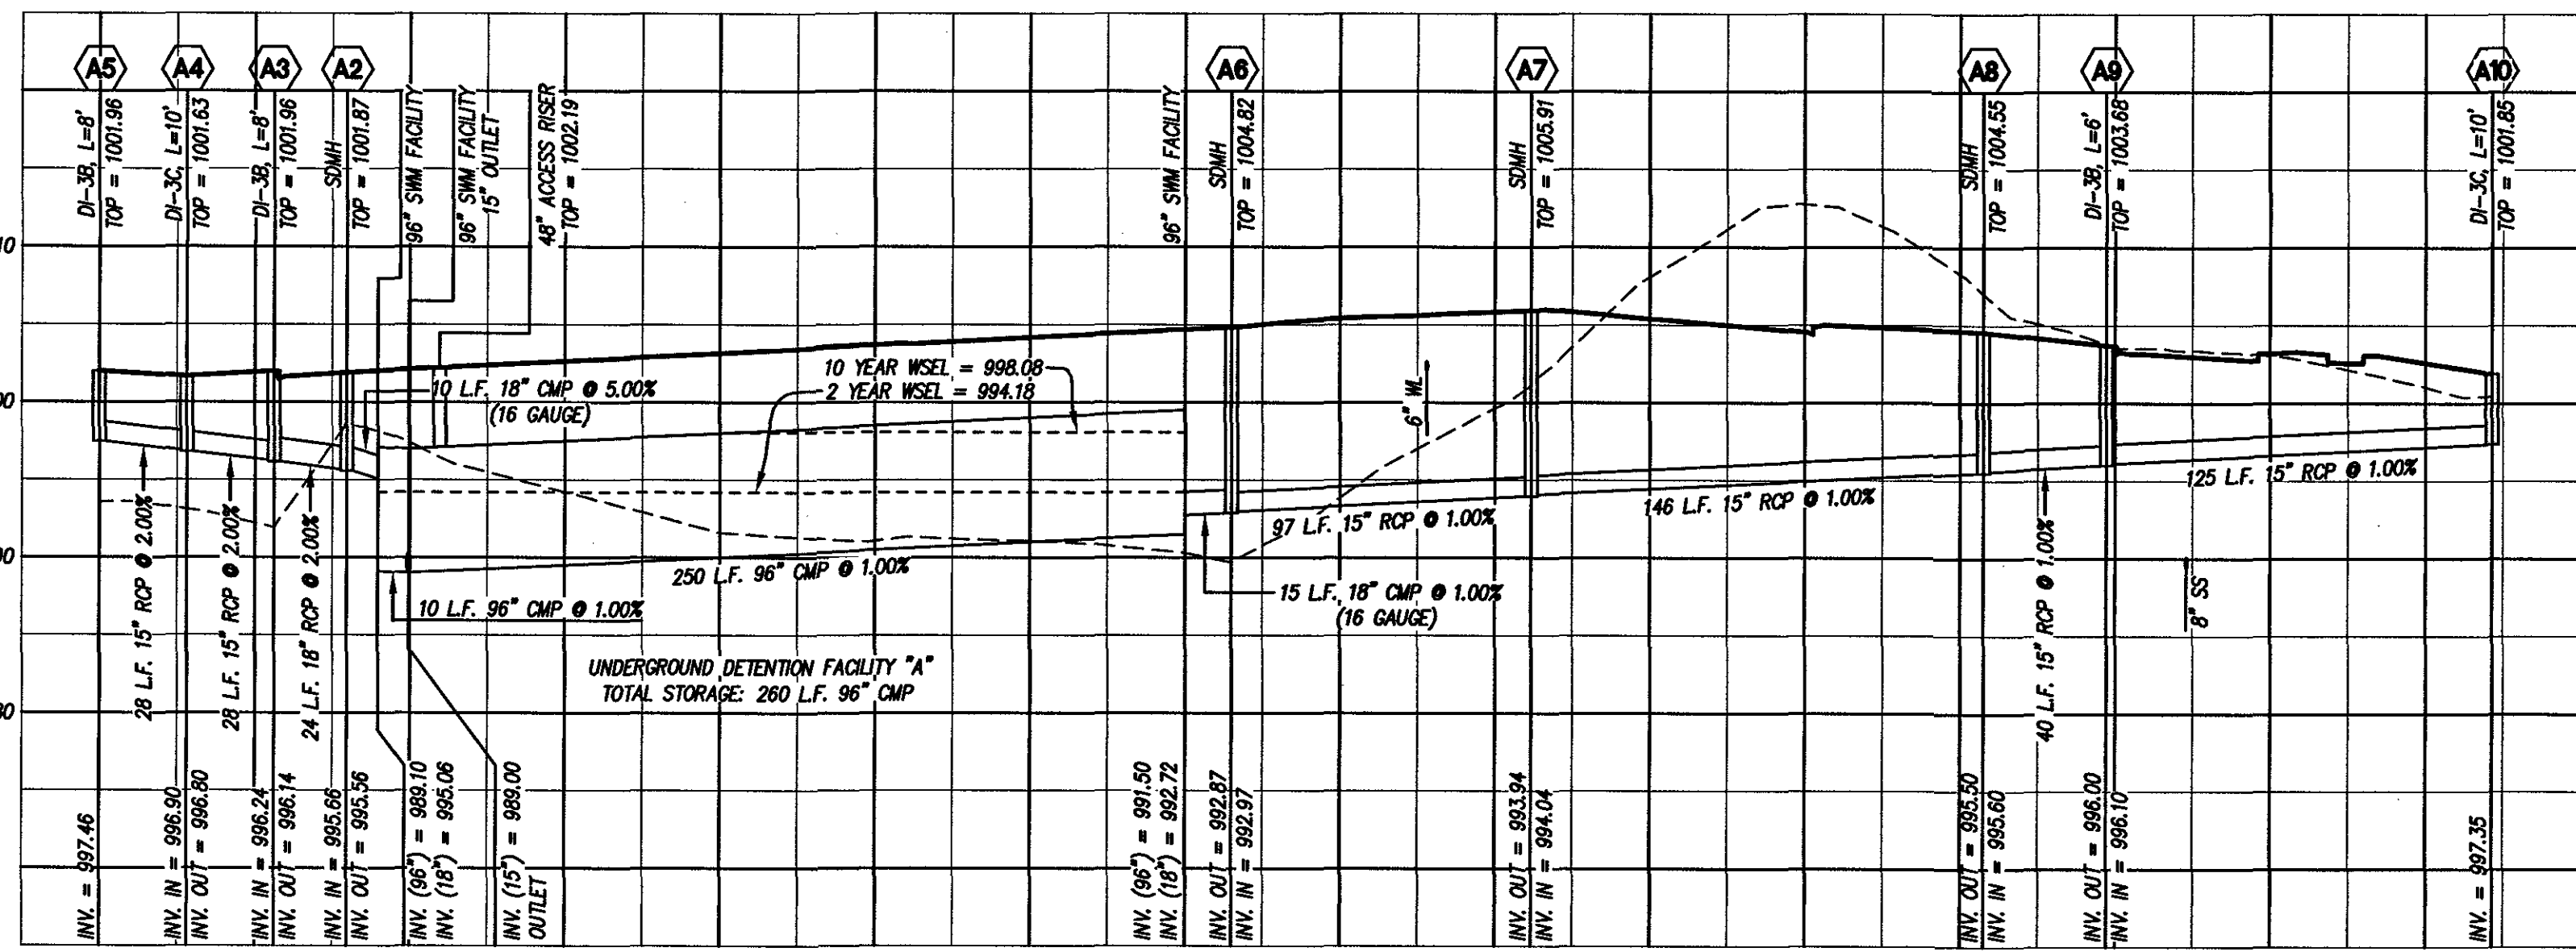

SDMH 'A1' WITH RESTRICTOR PLATE

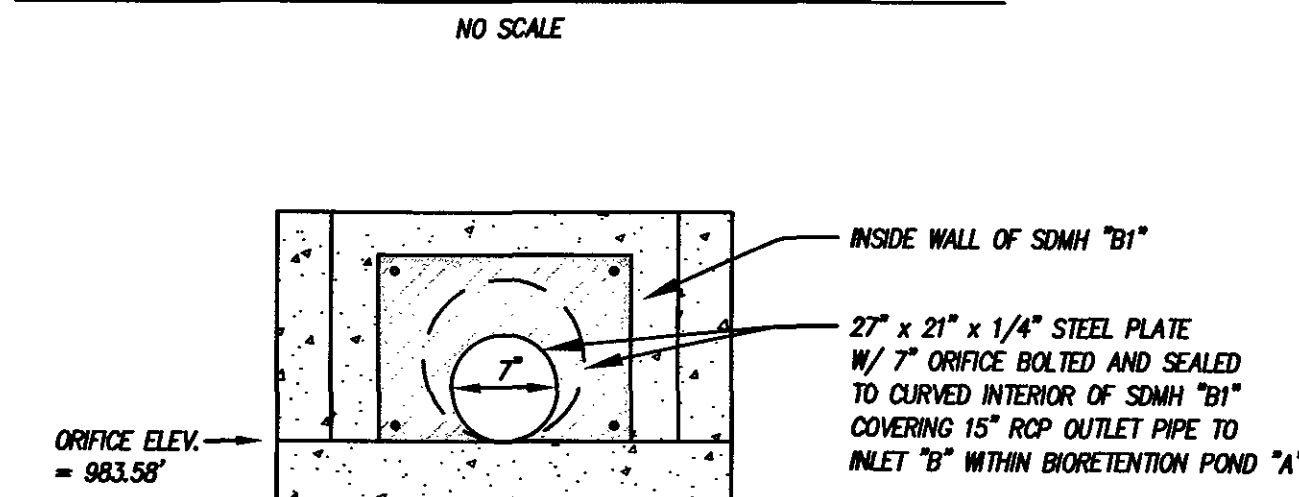

SDMH 'B1' WITH RESTRICTOR PLATE

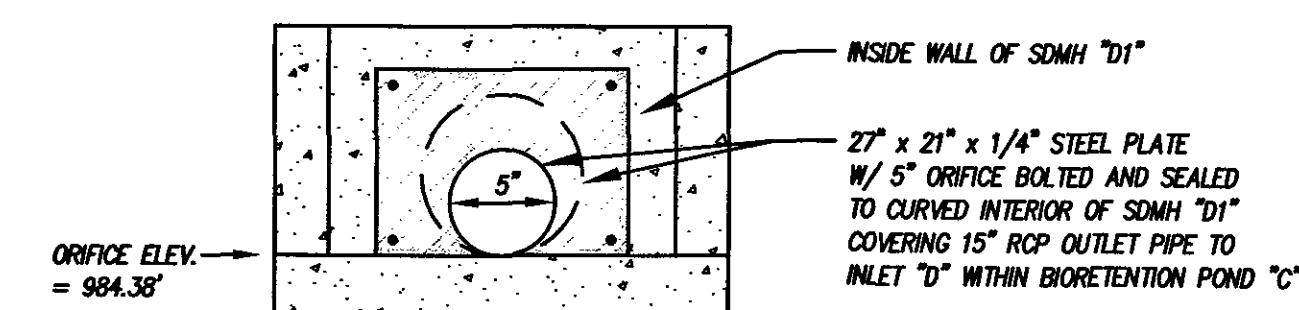

SDMH 'D1' WITH RESTRICTOR PLATE

UTILITY NOTES:

- ALL WATER AND SANITARY SEWER CONSTRUCTION SHALL BE IN ACCORDANCE WITH THE WESTERN VIRGINIA REGIONAL DESIGN AND CONSTRUCTION STANDARDS.
- ALL STORM DRAIN CONSTRUCTION SHALL BE IN ACCORDANCE WITH VDOT'S ROAD AND BRIDGE STANDARDS AND SPECIFICATIONS.
- ALL WATER AND SANITARY SEWER LINES SHALL HAVE A MINIMUM OF 3.0 FEET OF COVER.
- MAINTAIN A MINIMUM OF 18" CLEARANCE FROM OUTSIDE OF PIPE TO OUTSIDE OF PIPE AT ALL WATER, SANITARY SEWER, AND STORM DRAIN CROSSINGS. WHERE THIS CLEARANCE CAN NOT BE ACHIEVED, CONCRETE PIERS SHALL BE UTILIZED IN ACCORDANCE WITH THE WESTERN VIRGINIA WATER AUTHORITY'S WATER AND SANITARY SEWER STANDARDS.
- SANITARY SEWER MAIN PIPE MATERIAL SHALL BE PVC, SDR-35, EXCEPT AS NOTED, OR APPROVED EQUAL.
- ALL SANITARY SEWER LATERAL PIPE MATERIAL SHALL BE, PVC SDR-26.
- CONNECTION TO EXISTING SANITARY SEWER MANHOLE WILL BE BY MEANS OF A CORE DRILL WITH NEW RUBBER BOOT INSTALLED. A WESTERN VIRGINIA WATER AUTHORITY INSPECTOR MUST BE ON SITE DURING CONNECTION TO MANHOLE. 48 HOUR NOTICE REQUIRED.
- NEW WATERLINE MAIN PIPE MATERIAL SHALL BE C900 PVC DR14 8" WATERLINES, UNLESS OTHERWISE INDICATED, OR APPROVED EQUAL.
- ALL STORM DRAIN CONSTRUCTION SHALL BE IN ACCORDANCE WITH VDOT STANDARDS.
- ALL CMP PIPE SHALL BE ALUMINIZED STEEL, TYPE II.
- 96" CMP PIPE SHALL BE 12 GAUGE, SEE PROFILE FOR SPECIFIED GAUGE FOR ALL OTHER CMP PIPE.
- CMP PIPE BANDS SHALL BE MIN. 2" WIDE & ALL FITTINGS SHALL BE REINFORCED PER ASTM 988.
- ALL HDPE PIPE SHALL BE ADS N-12, OR APPROVED EQUAL. ALL RCP PIPE SHALL BE CLASS III UNLESS OTHERWISE INDICATED.
- ALL NEW DROP INLETS AND STORM DRAIN MANHOLES SHALL HAVE VDOT STD. IS-1, INLET SHAPING.
- ALL DRAINAGE STRUCTURES DEEPER THAN 4.0 FEET SHALL HAVE STEPS (VDOT STD. ST-1) INSTALLED.
- SAFETY SLABS (VDOT STD. SL-1) ARE REQUIRED IN ALL NEW DRAINAGE STRUCTURES WITH A DEPTH OF 12.0 FEET OR GREATER. THE SPACING OF THE SLABS SHOULD BE 8 TO 12 FEET WITH NO SAFETY SLAB LOCATED WITHIN 6 FEET FROM THE TOP OR BOTTOM OF THE STRUCTURE.
- NYLOPLAST DRAIN BASINS ARE A PRODUCT OF ADS. CONTACT ADS FOR ORDERING INFORMATION.
- NEW STORM PIPE SHALL BE CUT OR CORE DRILLED INTO EXISTING STORM STRUCTURES AND SEALED WITH MORTAR, AND CONCRETE MASONRY UNITS IF NEEDED, IN THE PUBLIC RIGHT-OF-WAY. SEALING SHALL BE COMPLETED ON INSIDE OF STORM STRUCTURE OR INSIDE AND OUTSIDE OF STRUCTURE.


City of Roanoke
Planning, Building, & Development
COMPREHENSIVE DEVELOPMENT PLAN
APPROVED
by Adrian Gilbert 05/16/2017

COMPREHENSIVE DEVELOPMENT PLAN
FOR
DISTRICT VUE APARTMENTS
PREPARED FOR
SOUTHEASTERN SITE ACQUISITIONS
THE CITY OF ROANOKE, VIRGINIA

REVISIONS		DESCRIPTION
NO.	DATE	
1		
2		
3		
4		
5		

DATE: April 6, 2017
SCALE: 1" = 50' (H); 1" = 10' (V)
COMMISSION NO: 15-005
SHEET 9 OF 22

LUMSDEN ASSOCIATES, P.C.
ENGINEERS-SURVEYORS-PLANNERS
ROANOKE, VIRGINIA
4664 BRAVABLETON AVENUE
ROANOKE, VIRGINIA 24018
PHONE: (540) 774-4411
FAX: (540) 772-9445
E-MAIL: MAIL@LUMSDENPC.COM

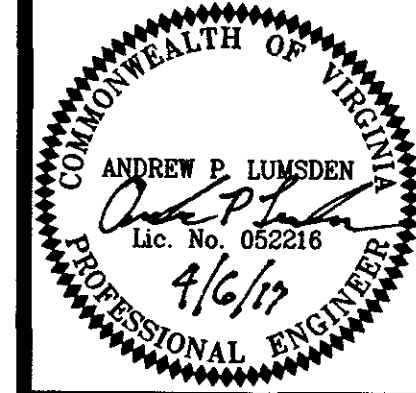

STORM DRAINAGE
PROFILES