




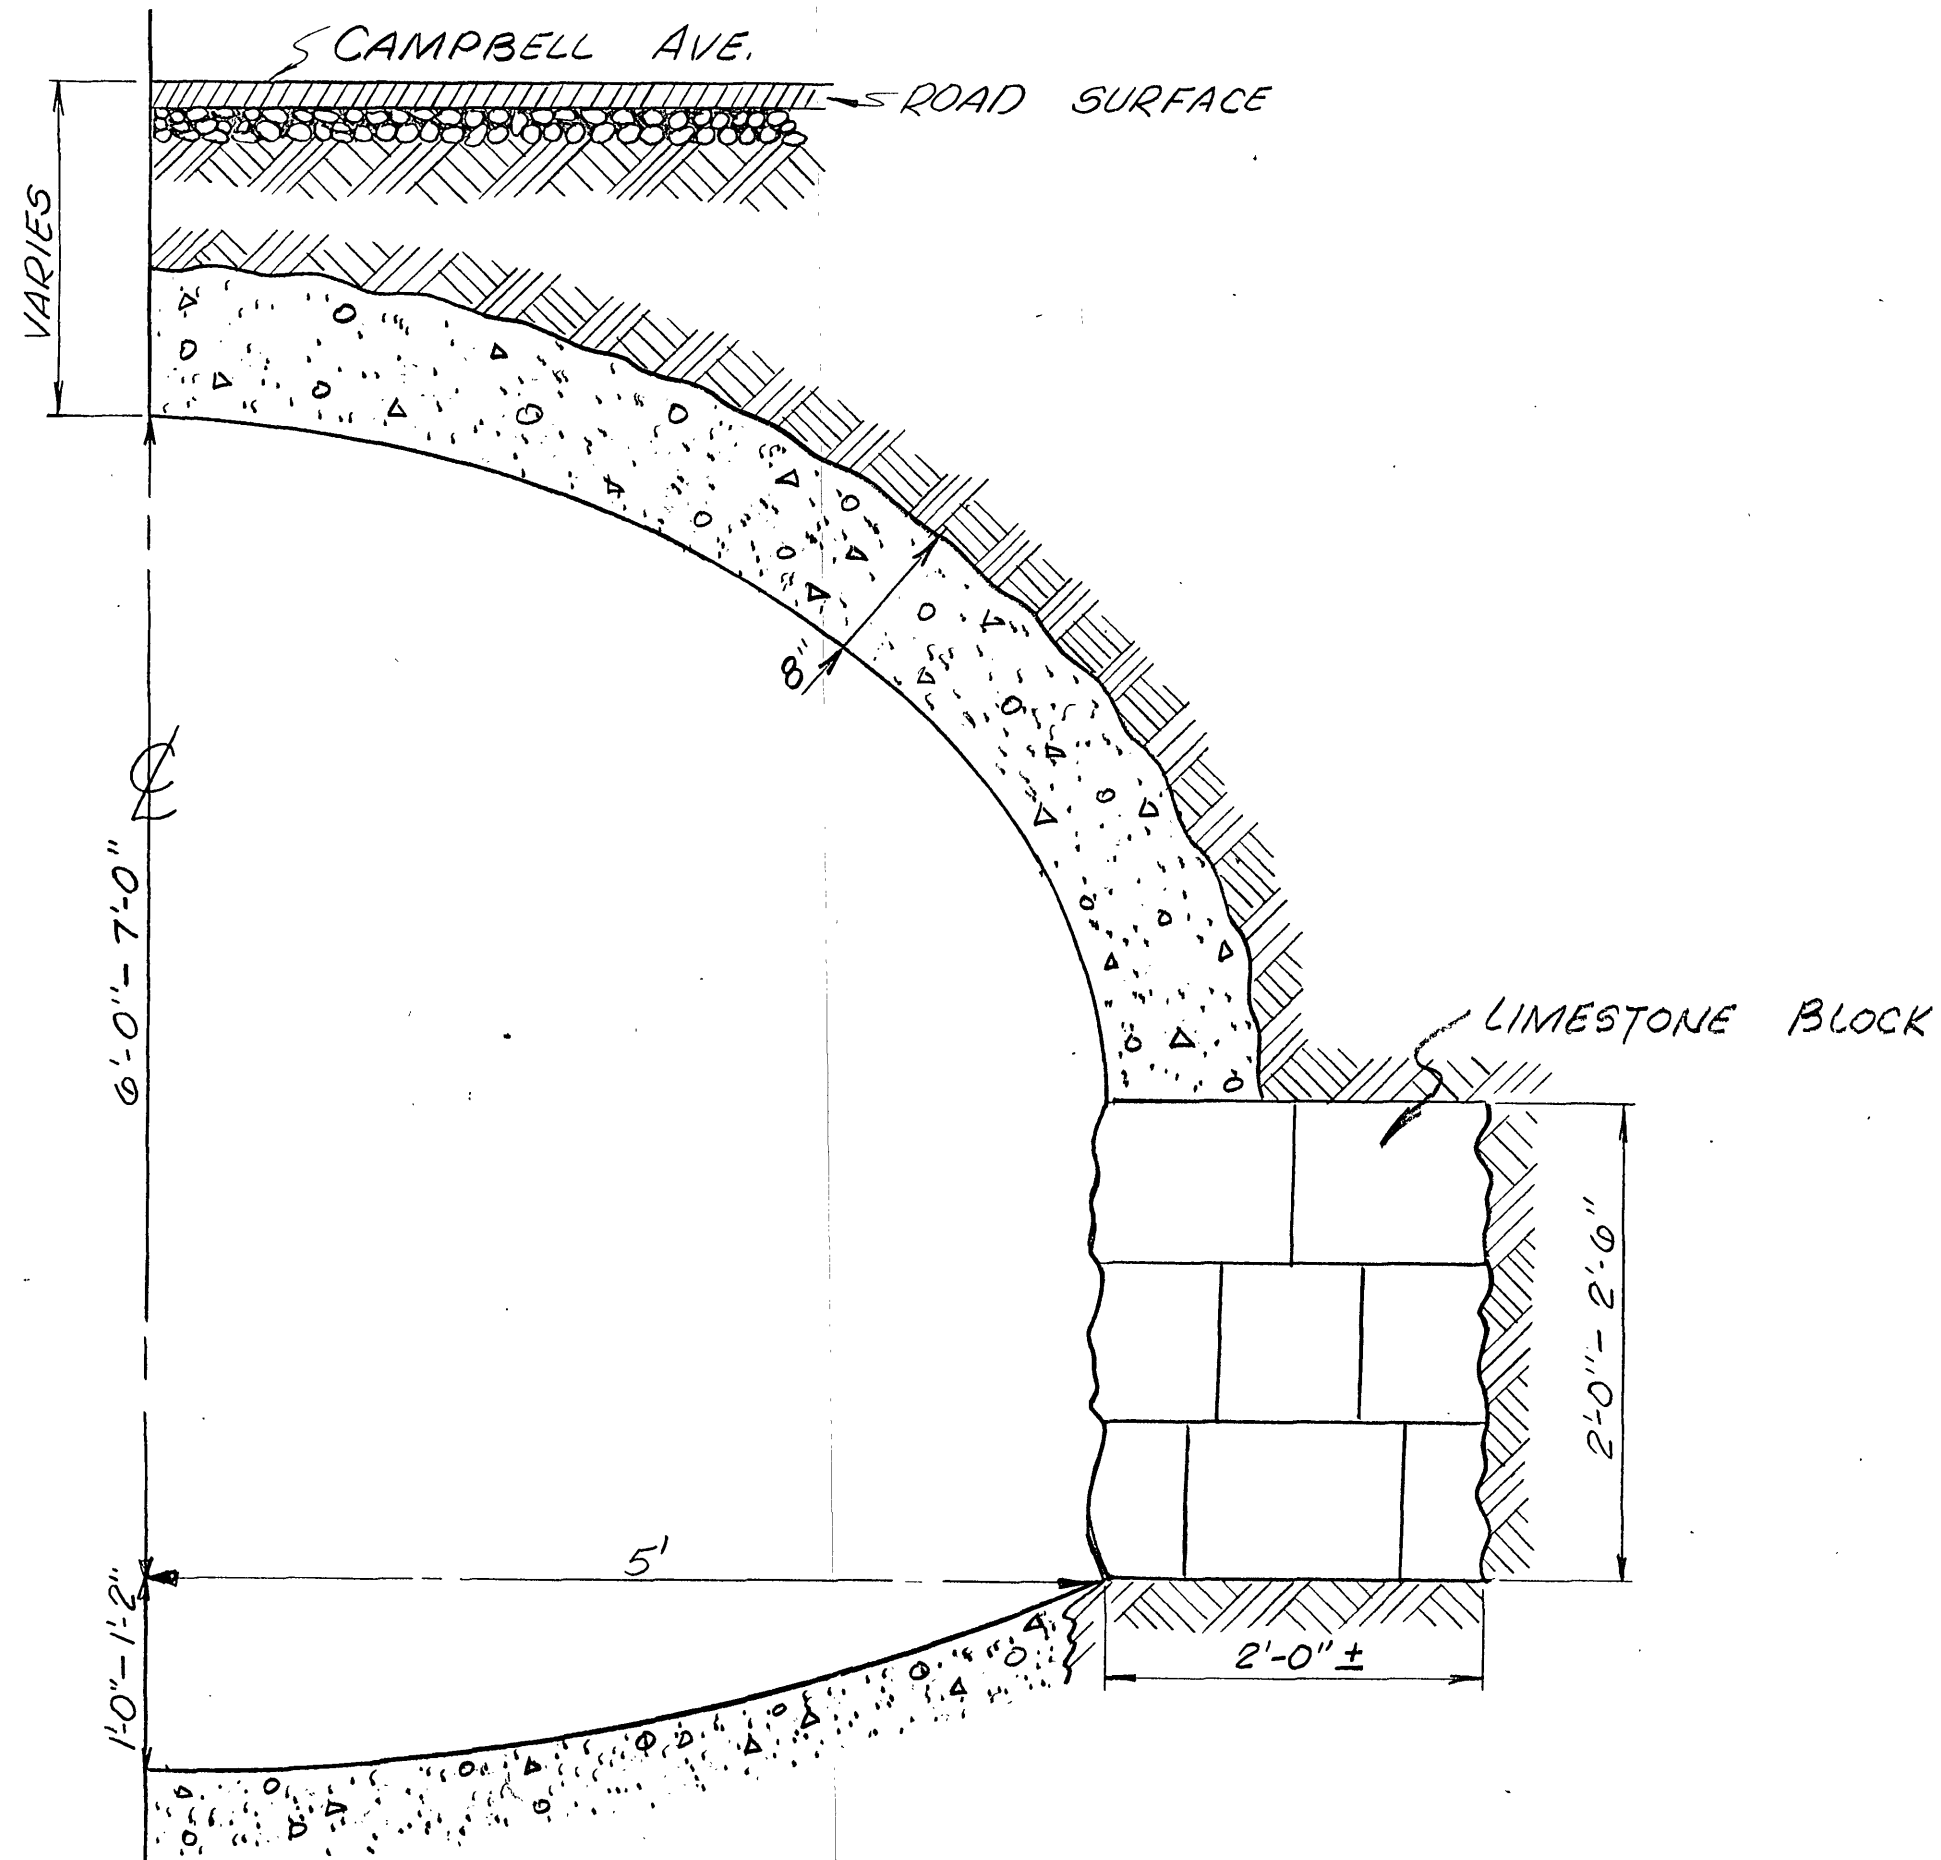

TYPICAL HALF SECTION  
CONC. ARCH STORM DRAIN.

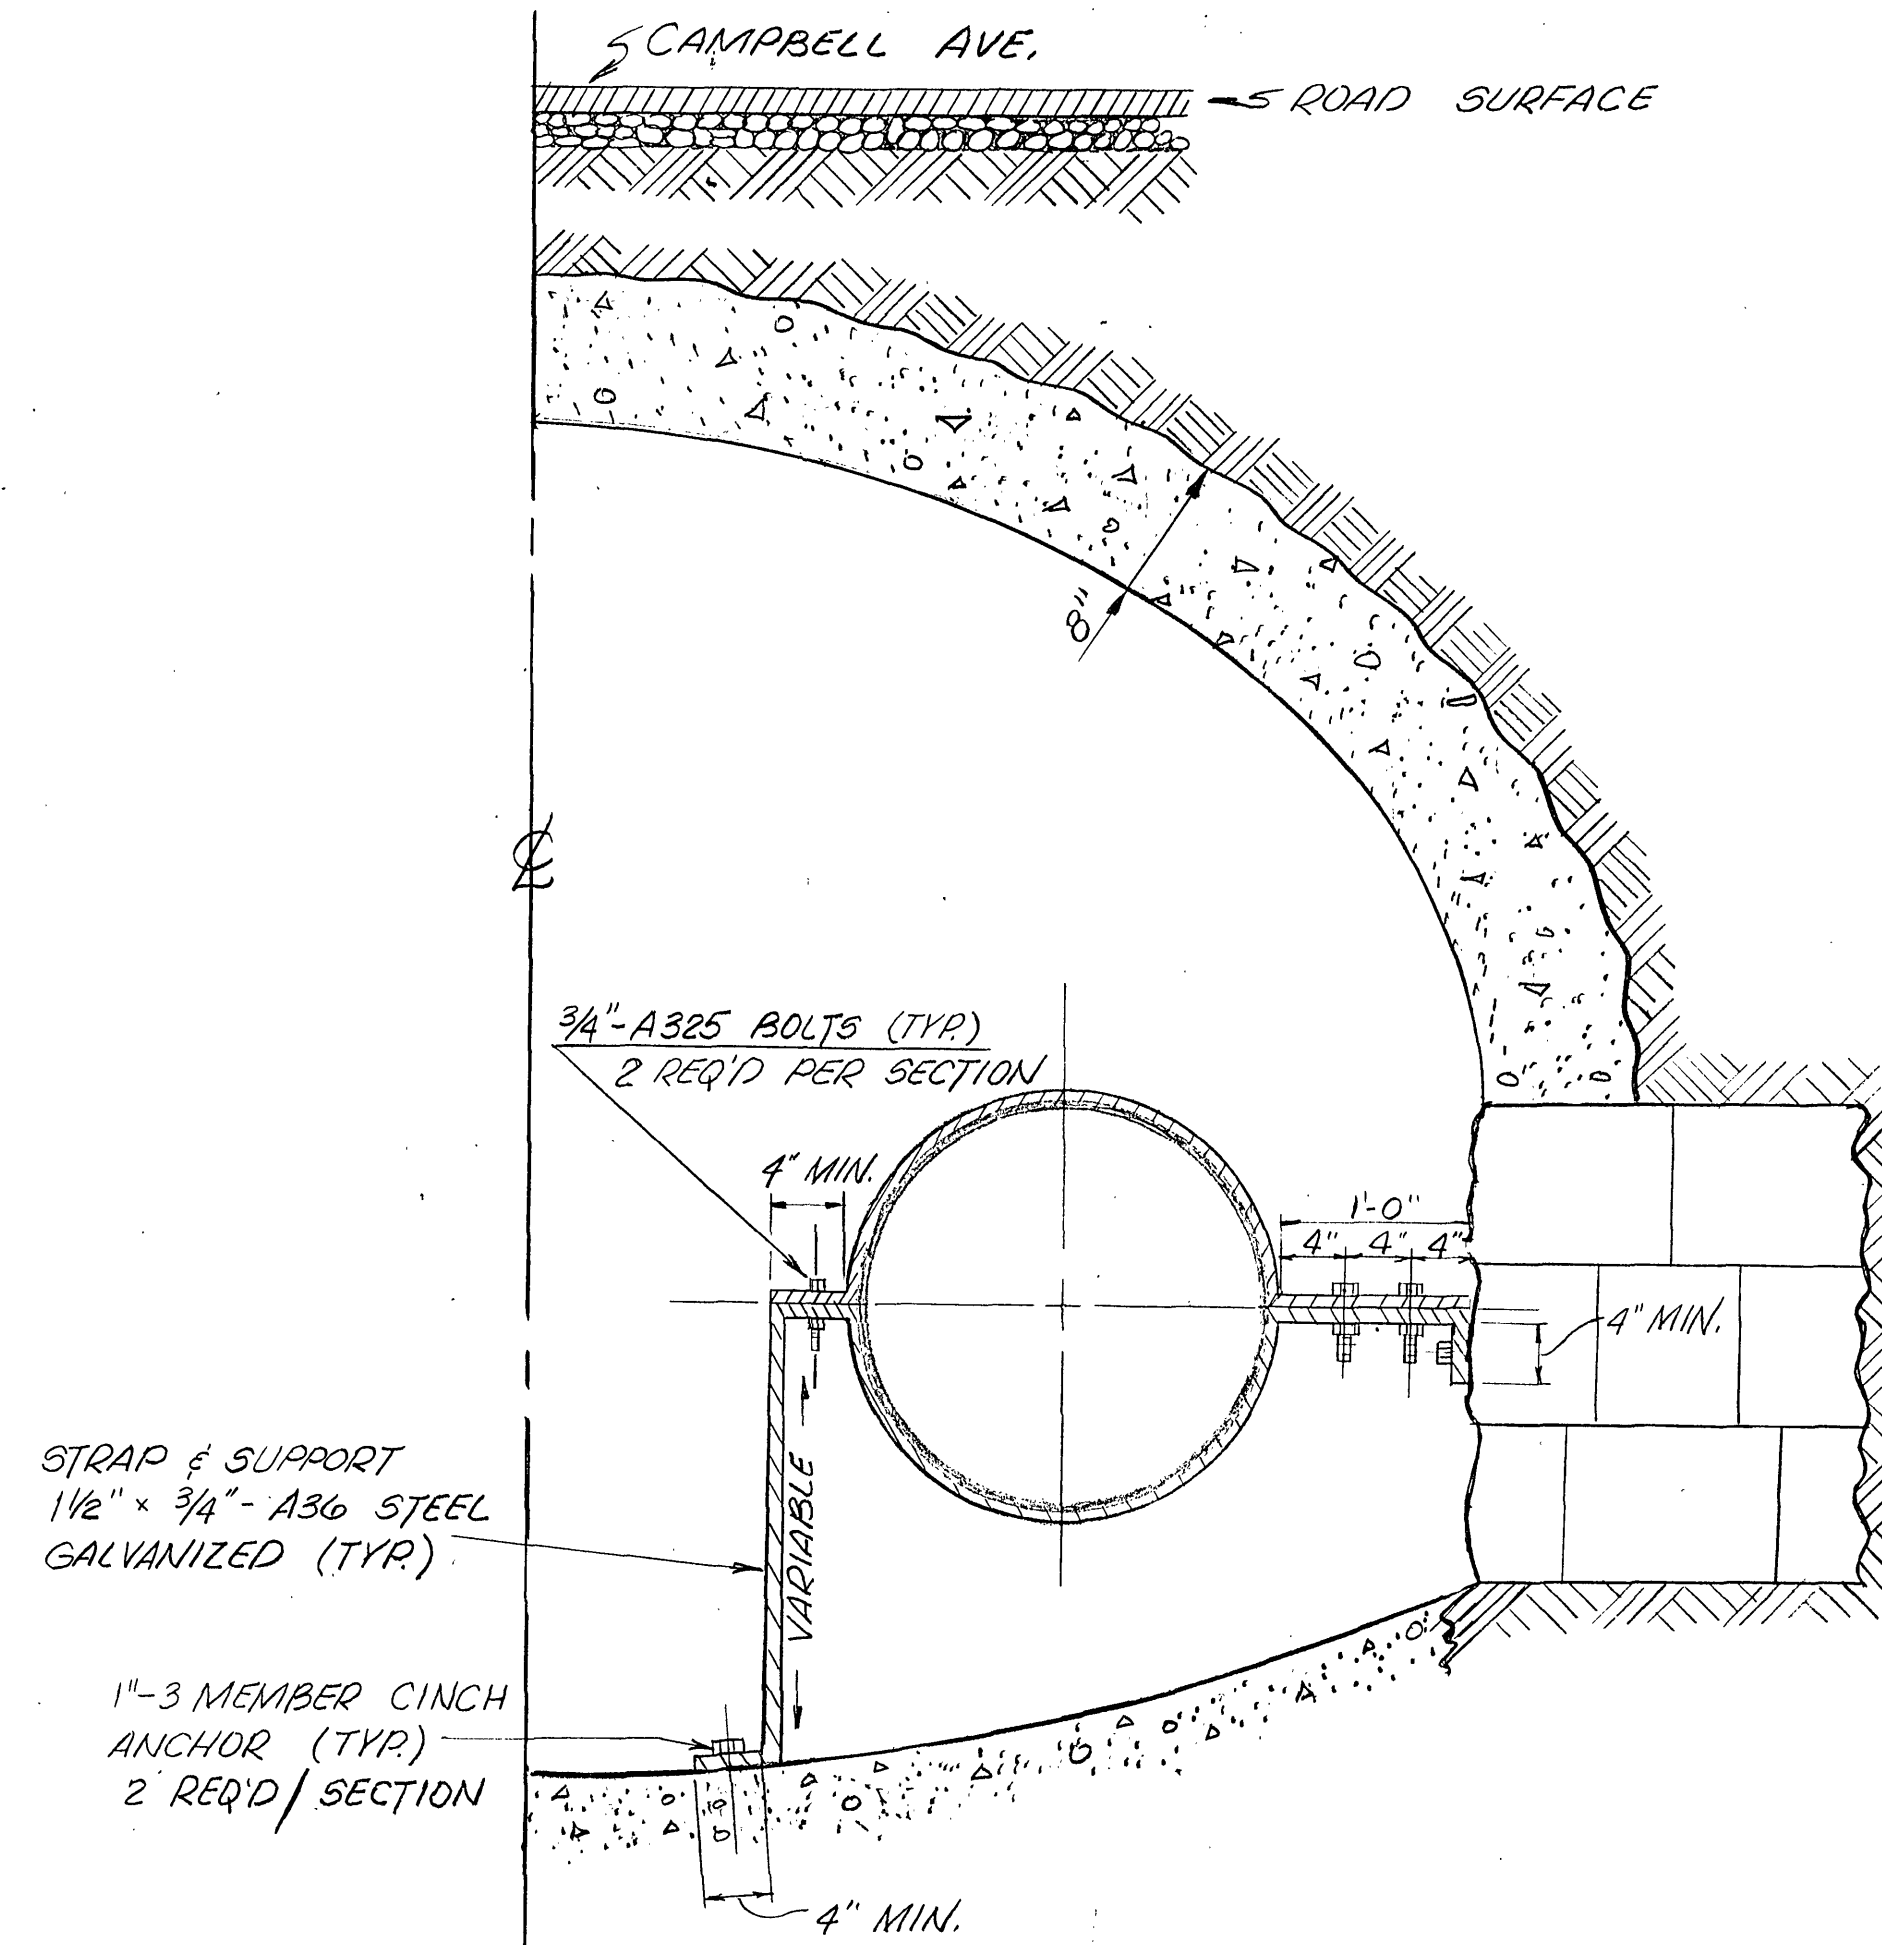

TYPICAL CROSS SECTION PROP. 24" D.I. S.J.  
SANITARY SEWER PIPE SHOWING SUPPORT  
DETAIL.

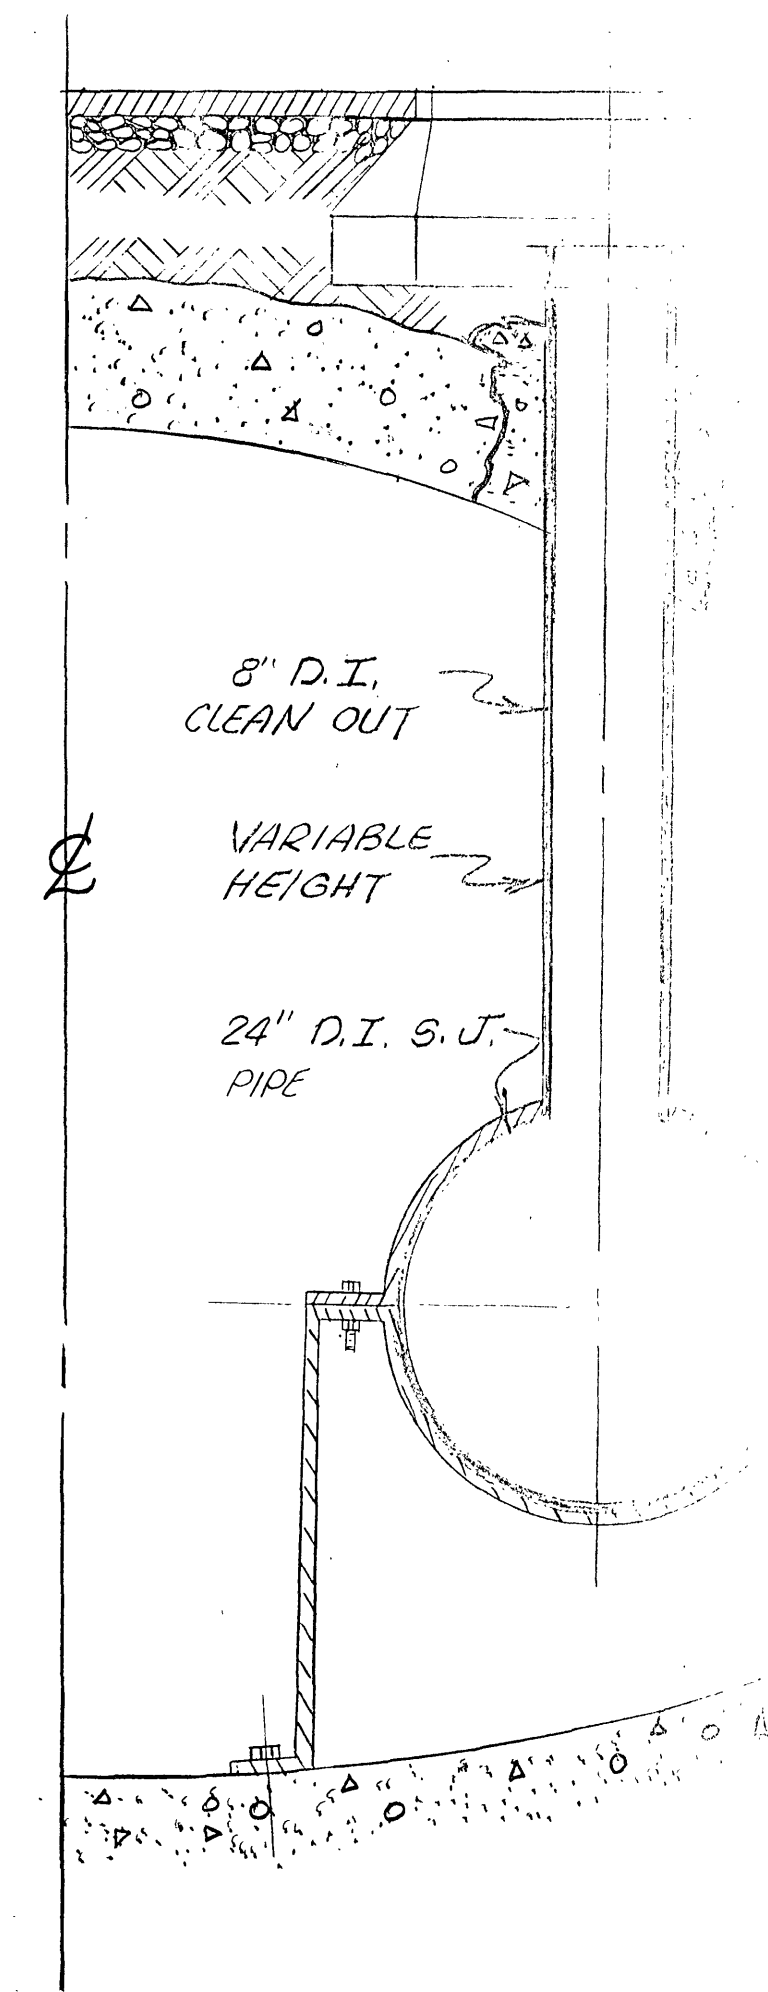

TYPICAL CROSS SECTION  
8" D.I. CLEAN-OUT.