
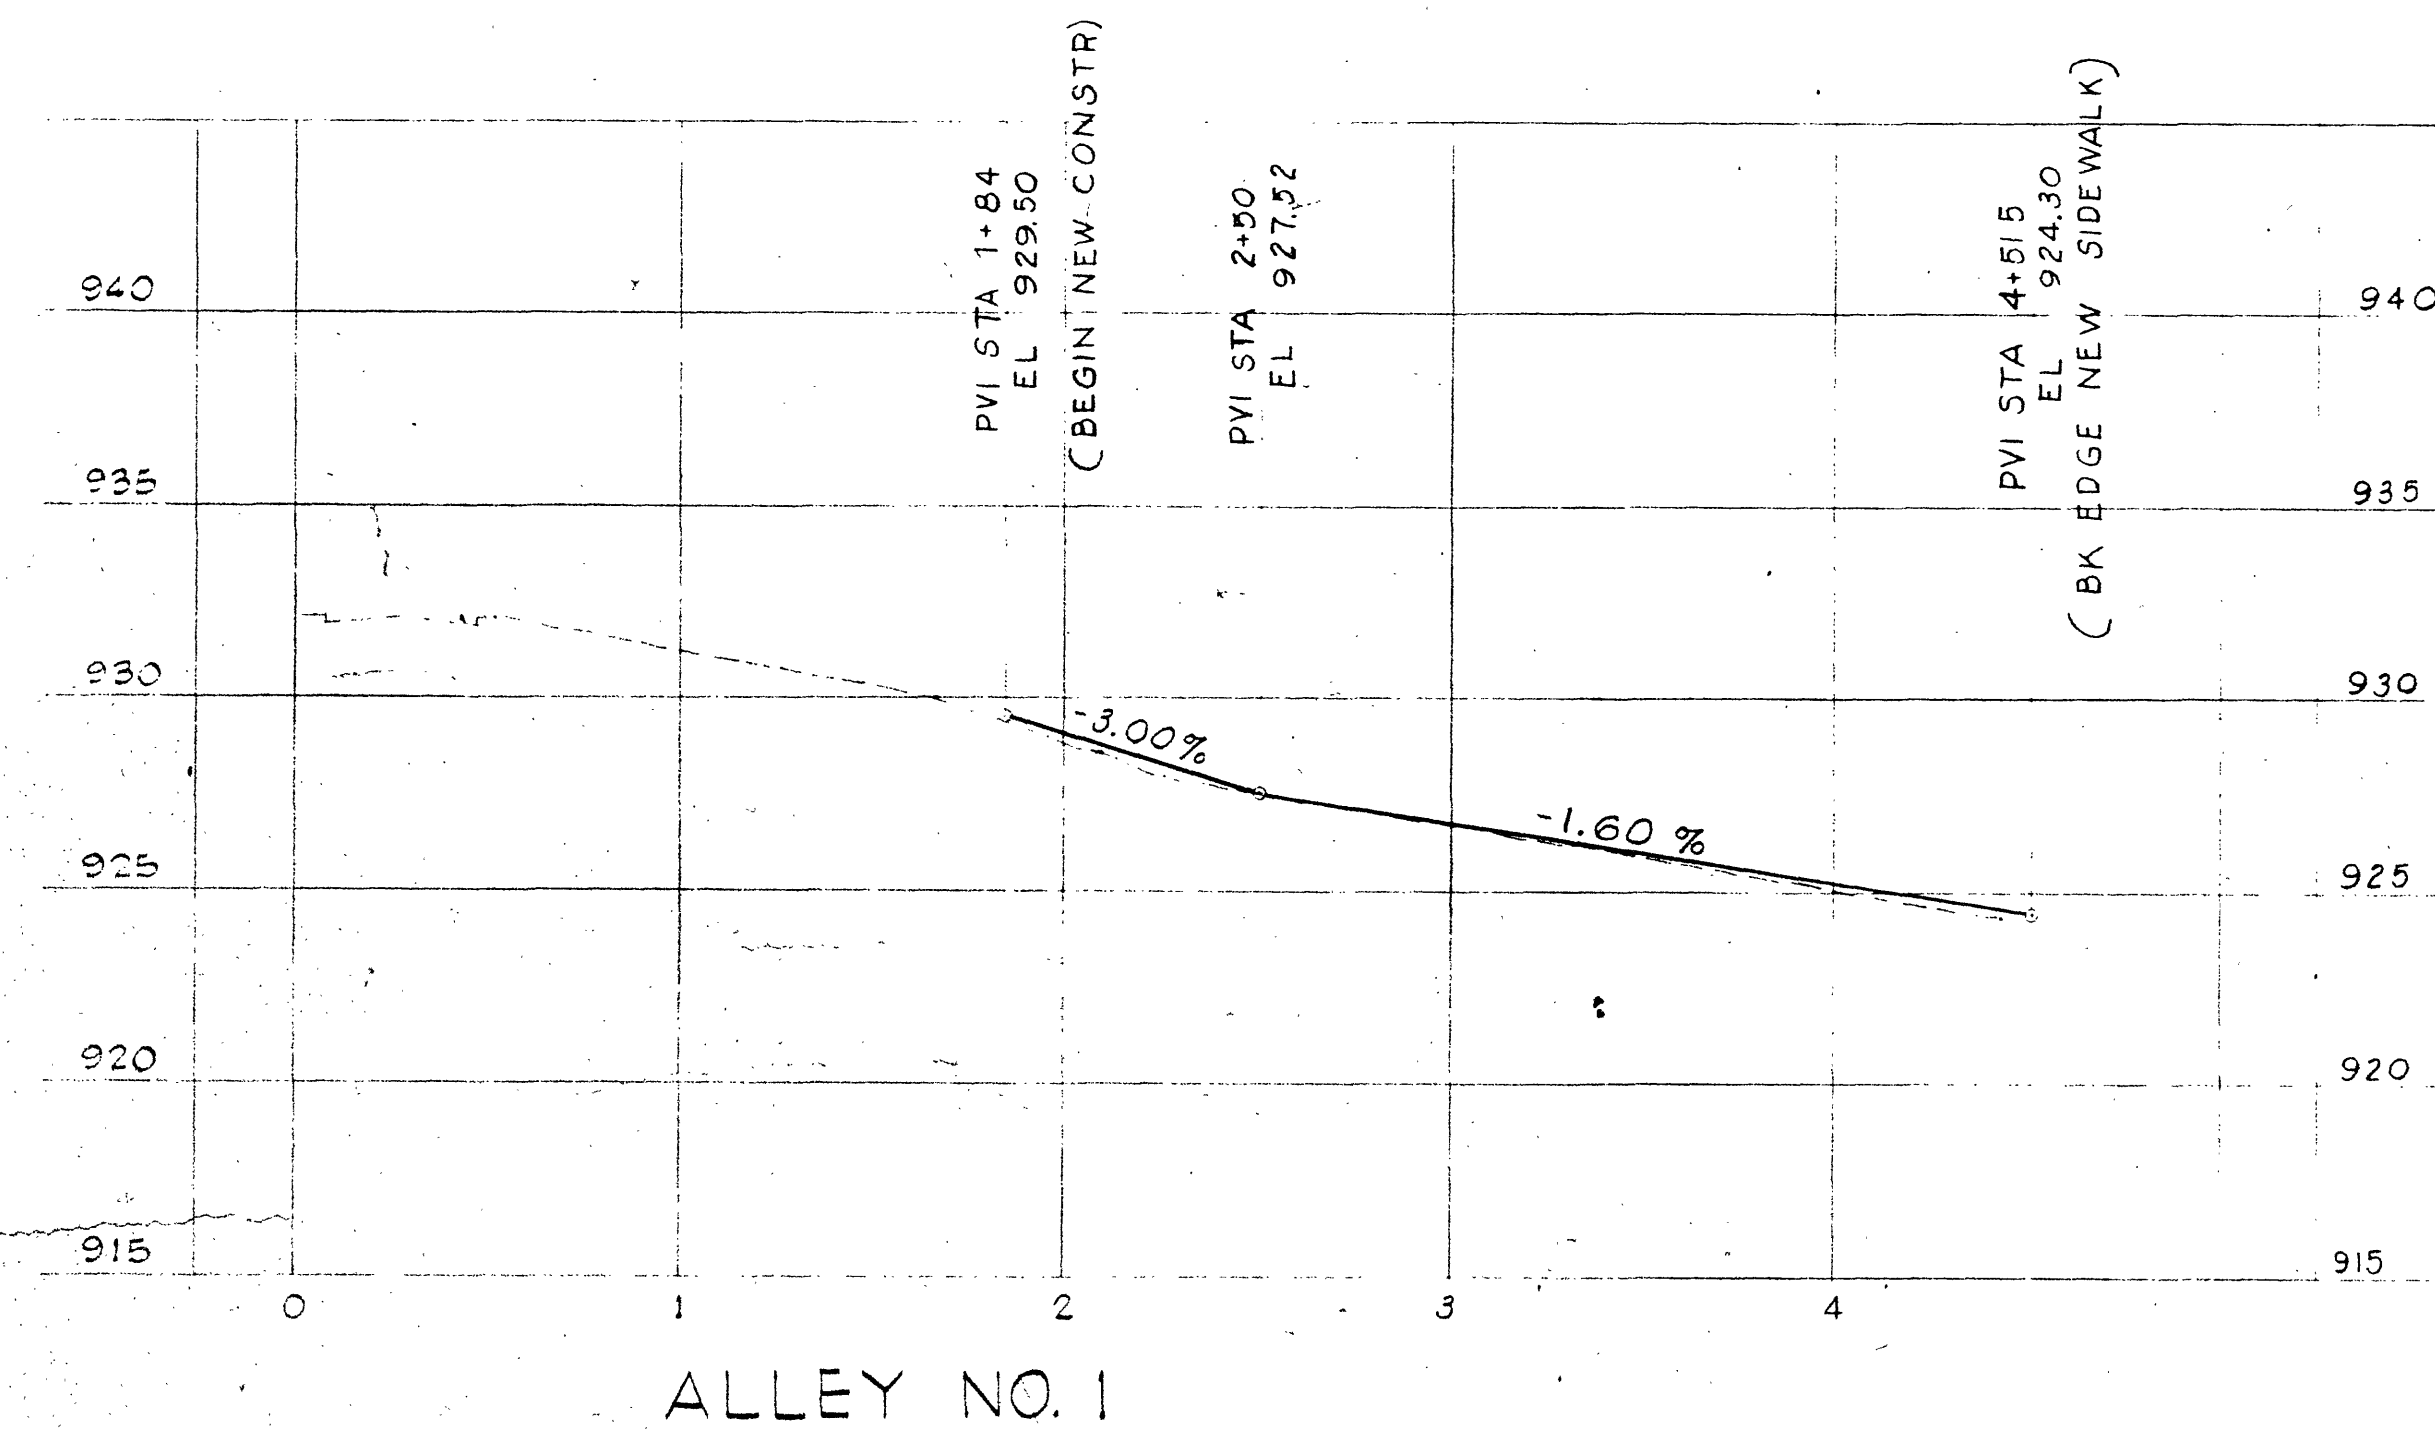
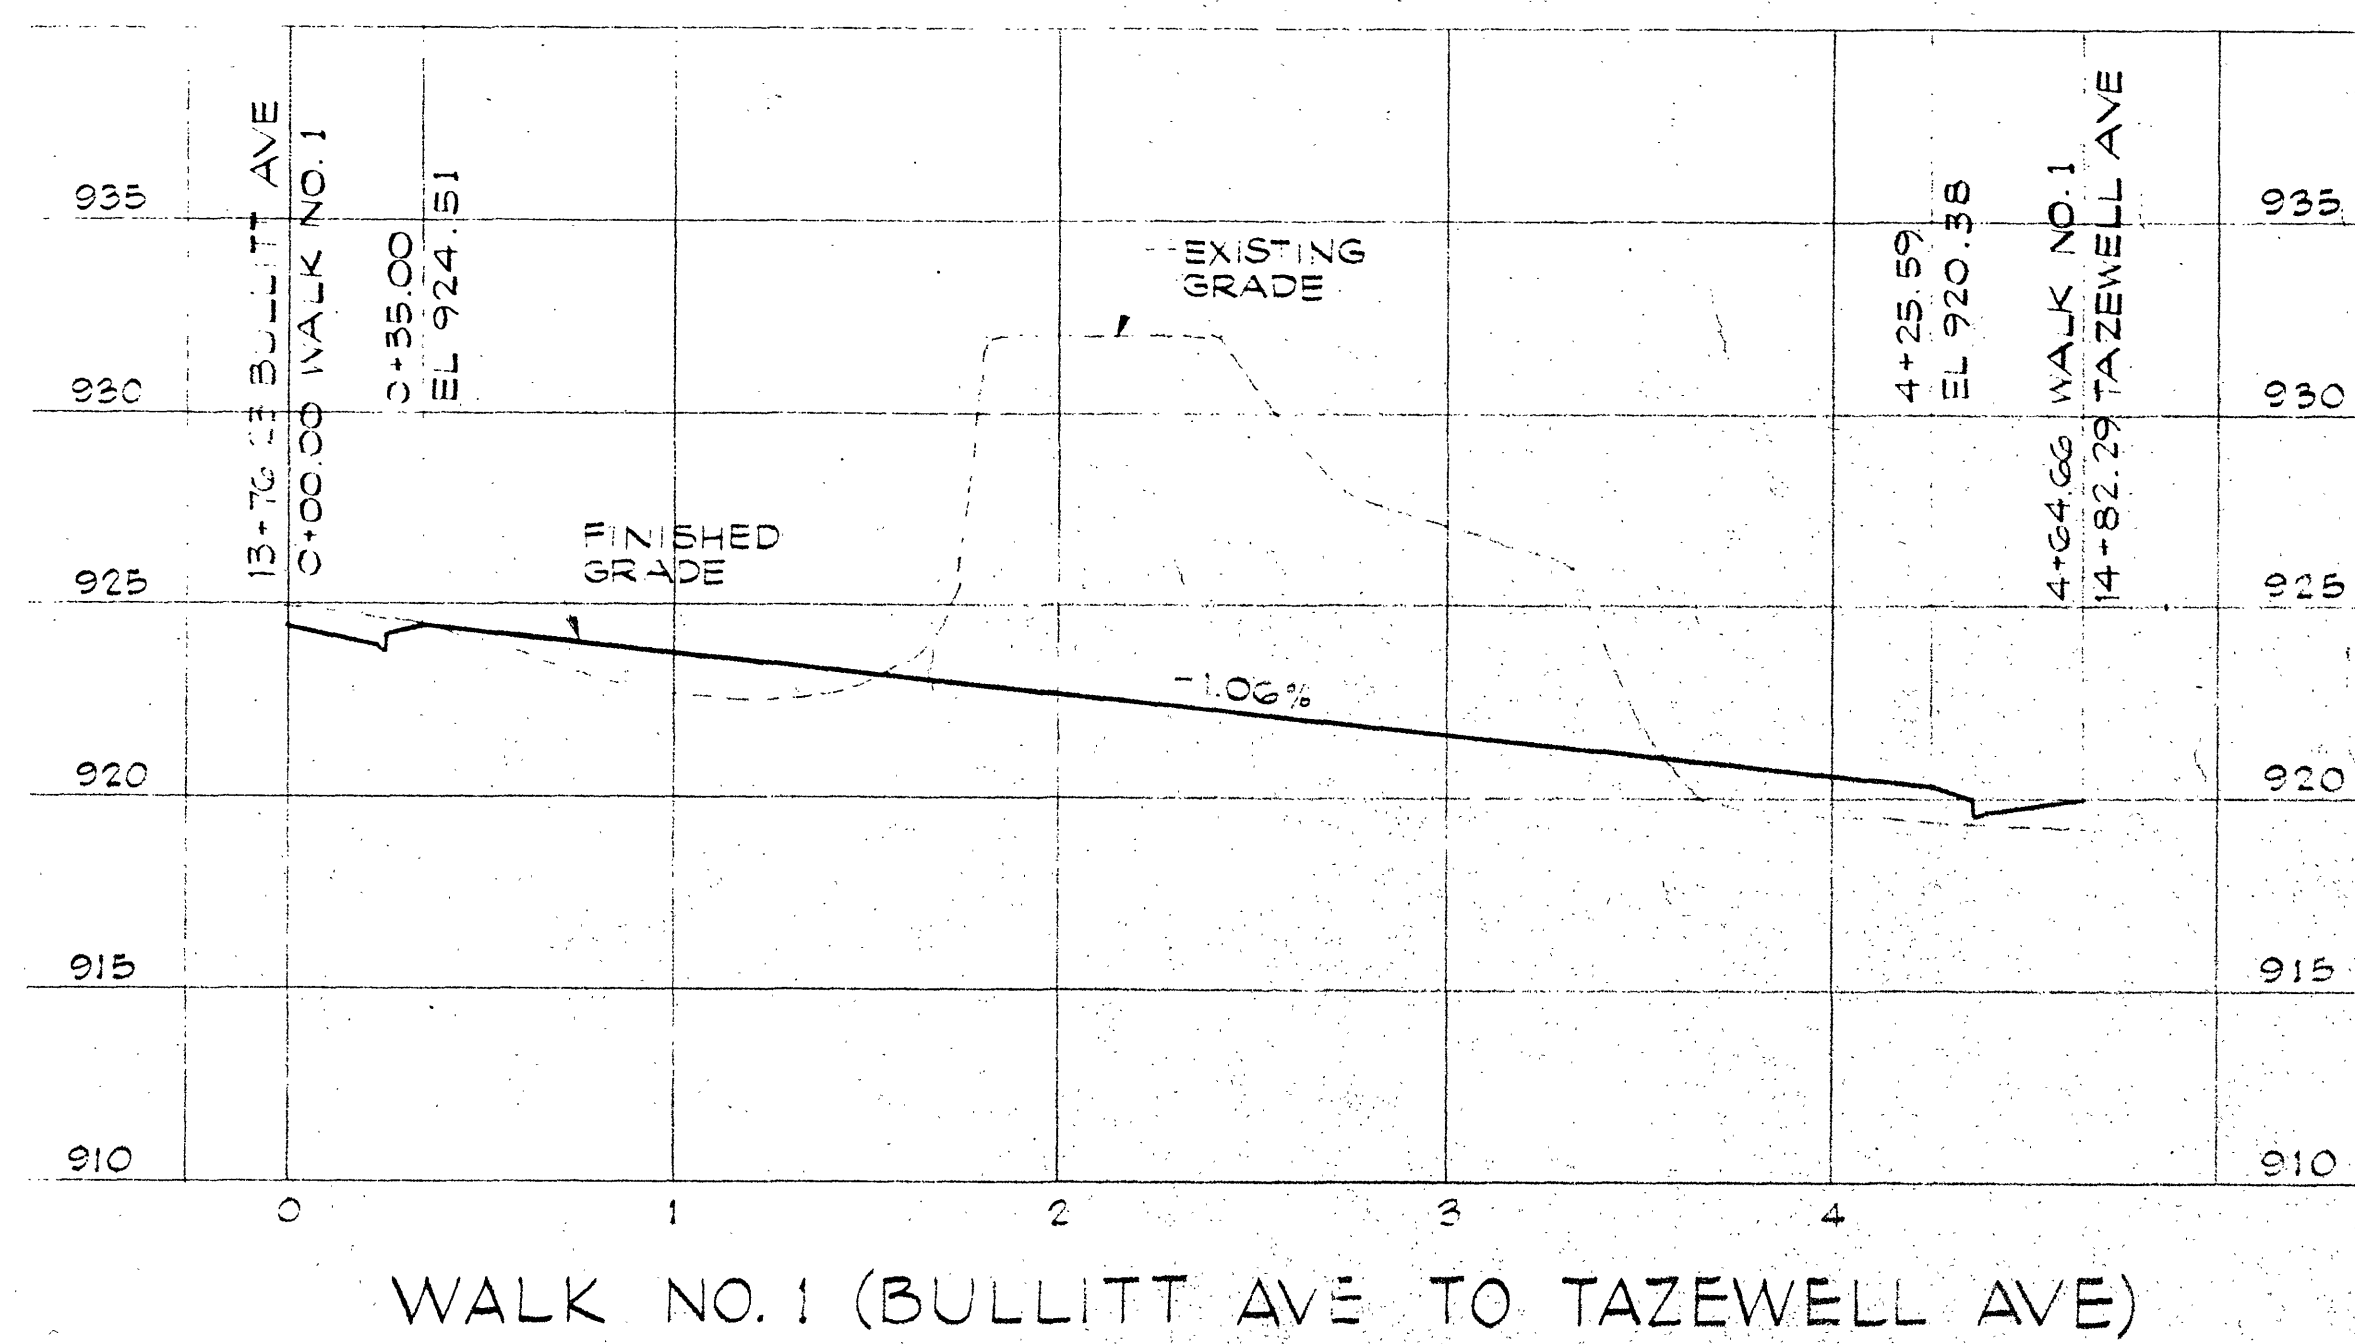


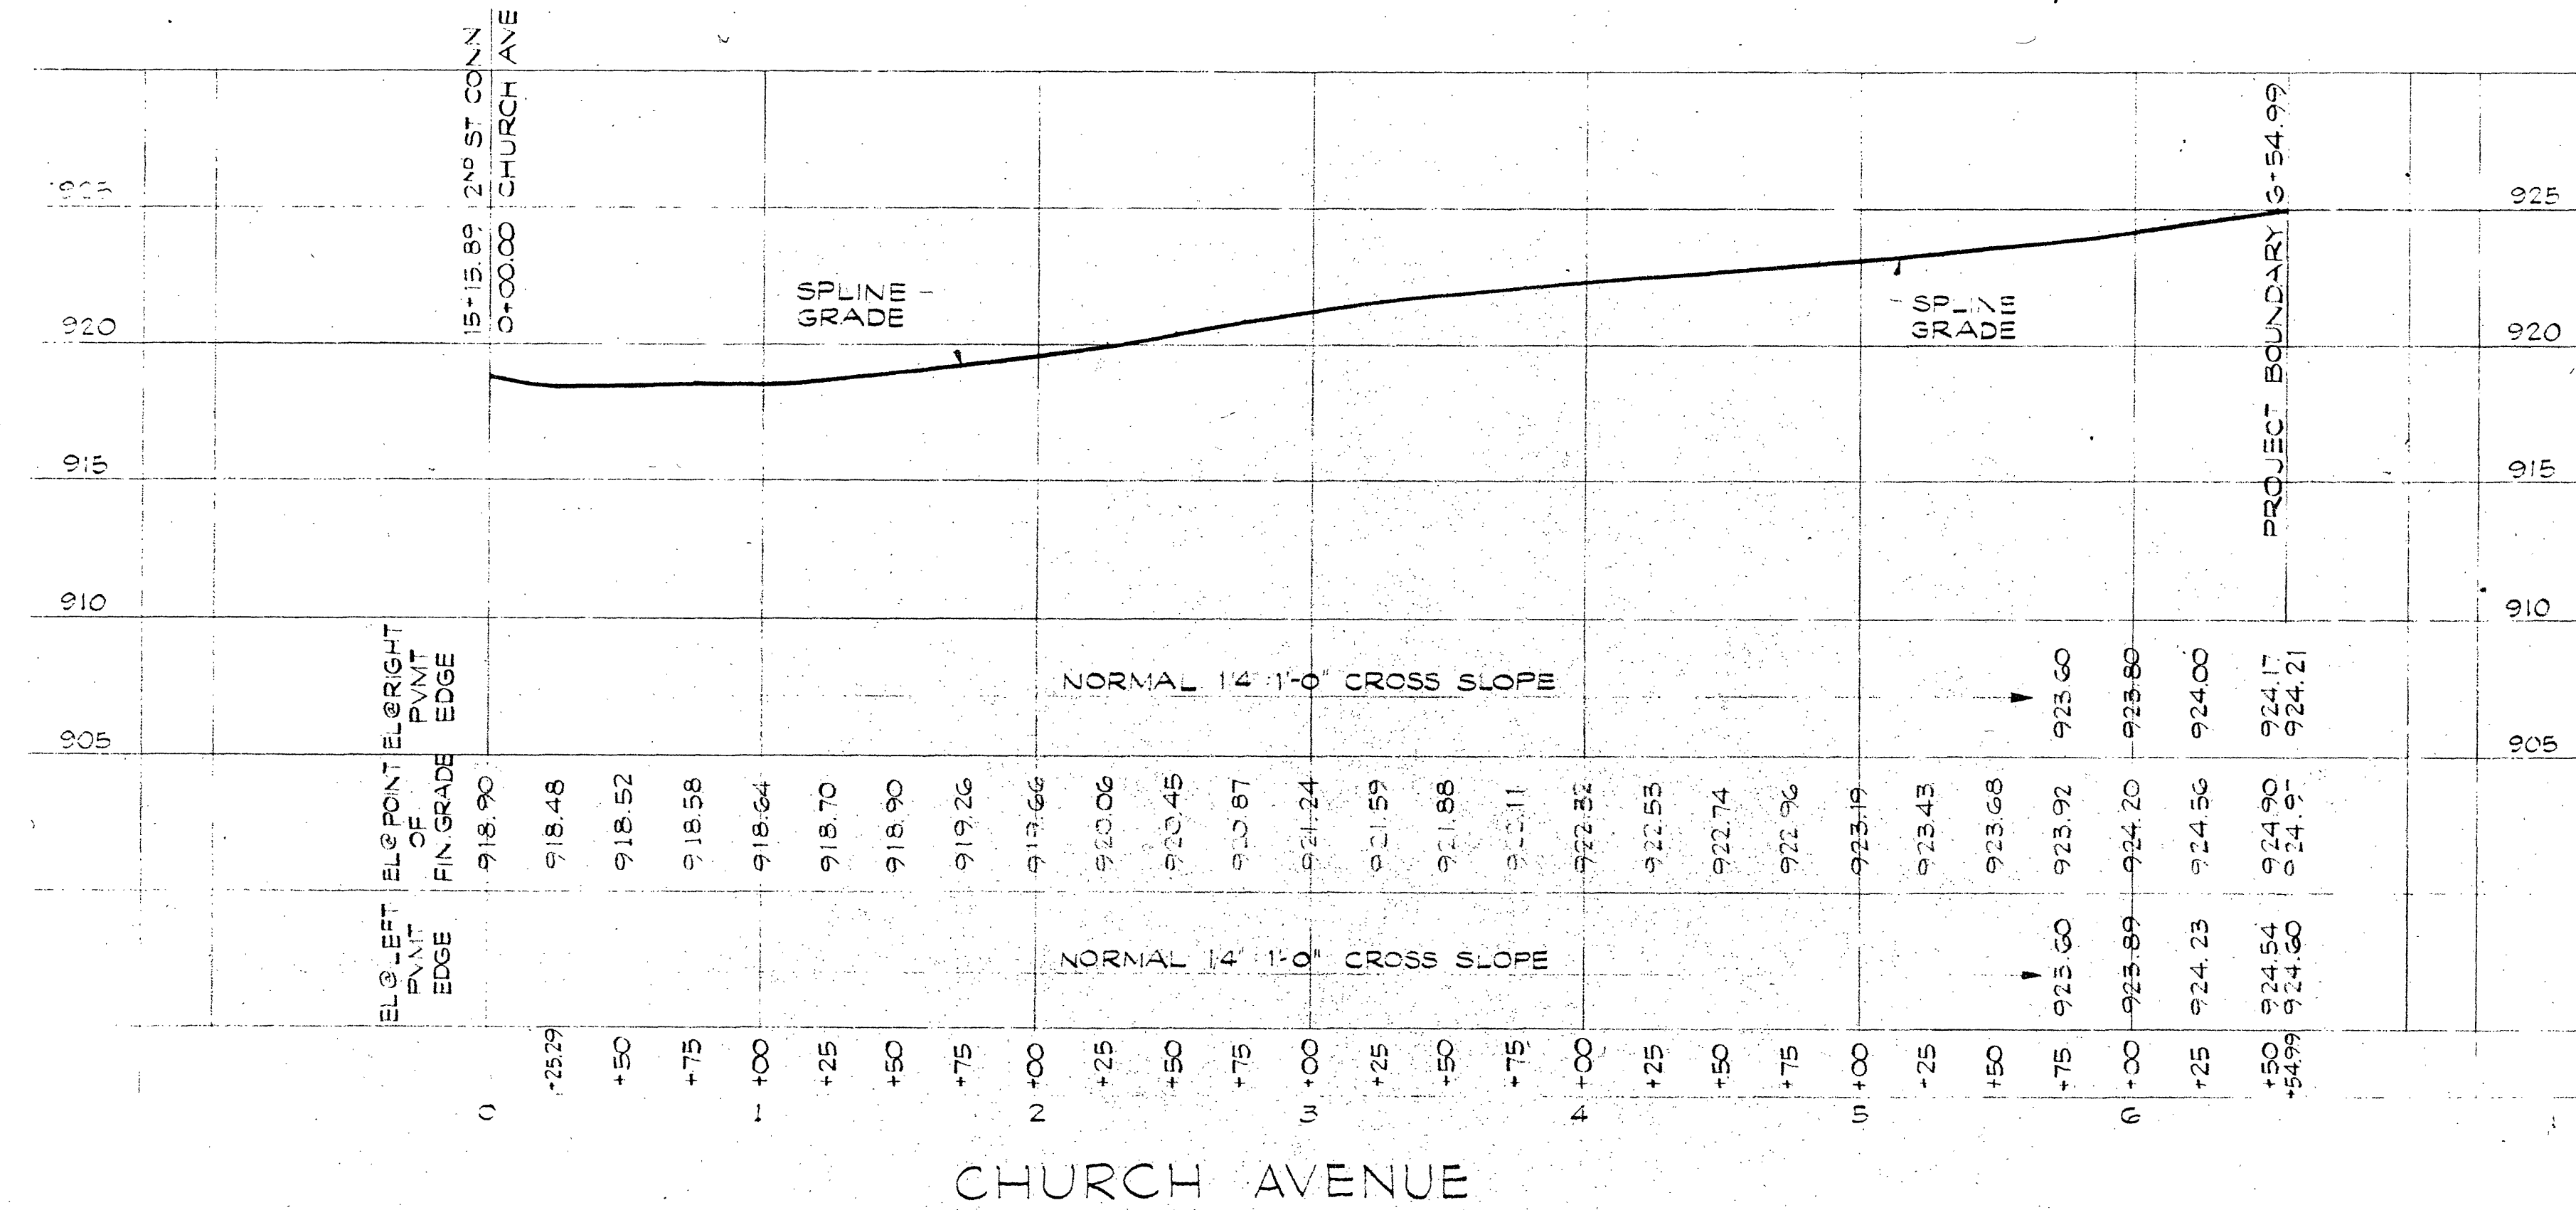

DESIGNED	DATE	DESCRIPTION	BY	APP.
DRAWN				
CHECKED				
APPROVED				
SUBMITTED				
DOWNTOWN EAST RENEWAL PROJECT CITY OF ROANOKE REDEVELOPMENT AUTHORITY				
STREET PROFILES				
HAYES, SEAY, MATTERN & MATTERN ARCHITECTS-ENGINEERS ROANOKE, VIRGINIA		SCALE: HORIZ 1"=50' VERT 1"=5' DATE AUG 1973		
		COMM. NO. 3678 SHEET 5		