




1ST AND 2ND STREET CONNECTOR

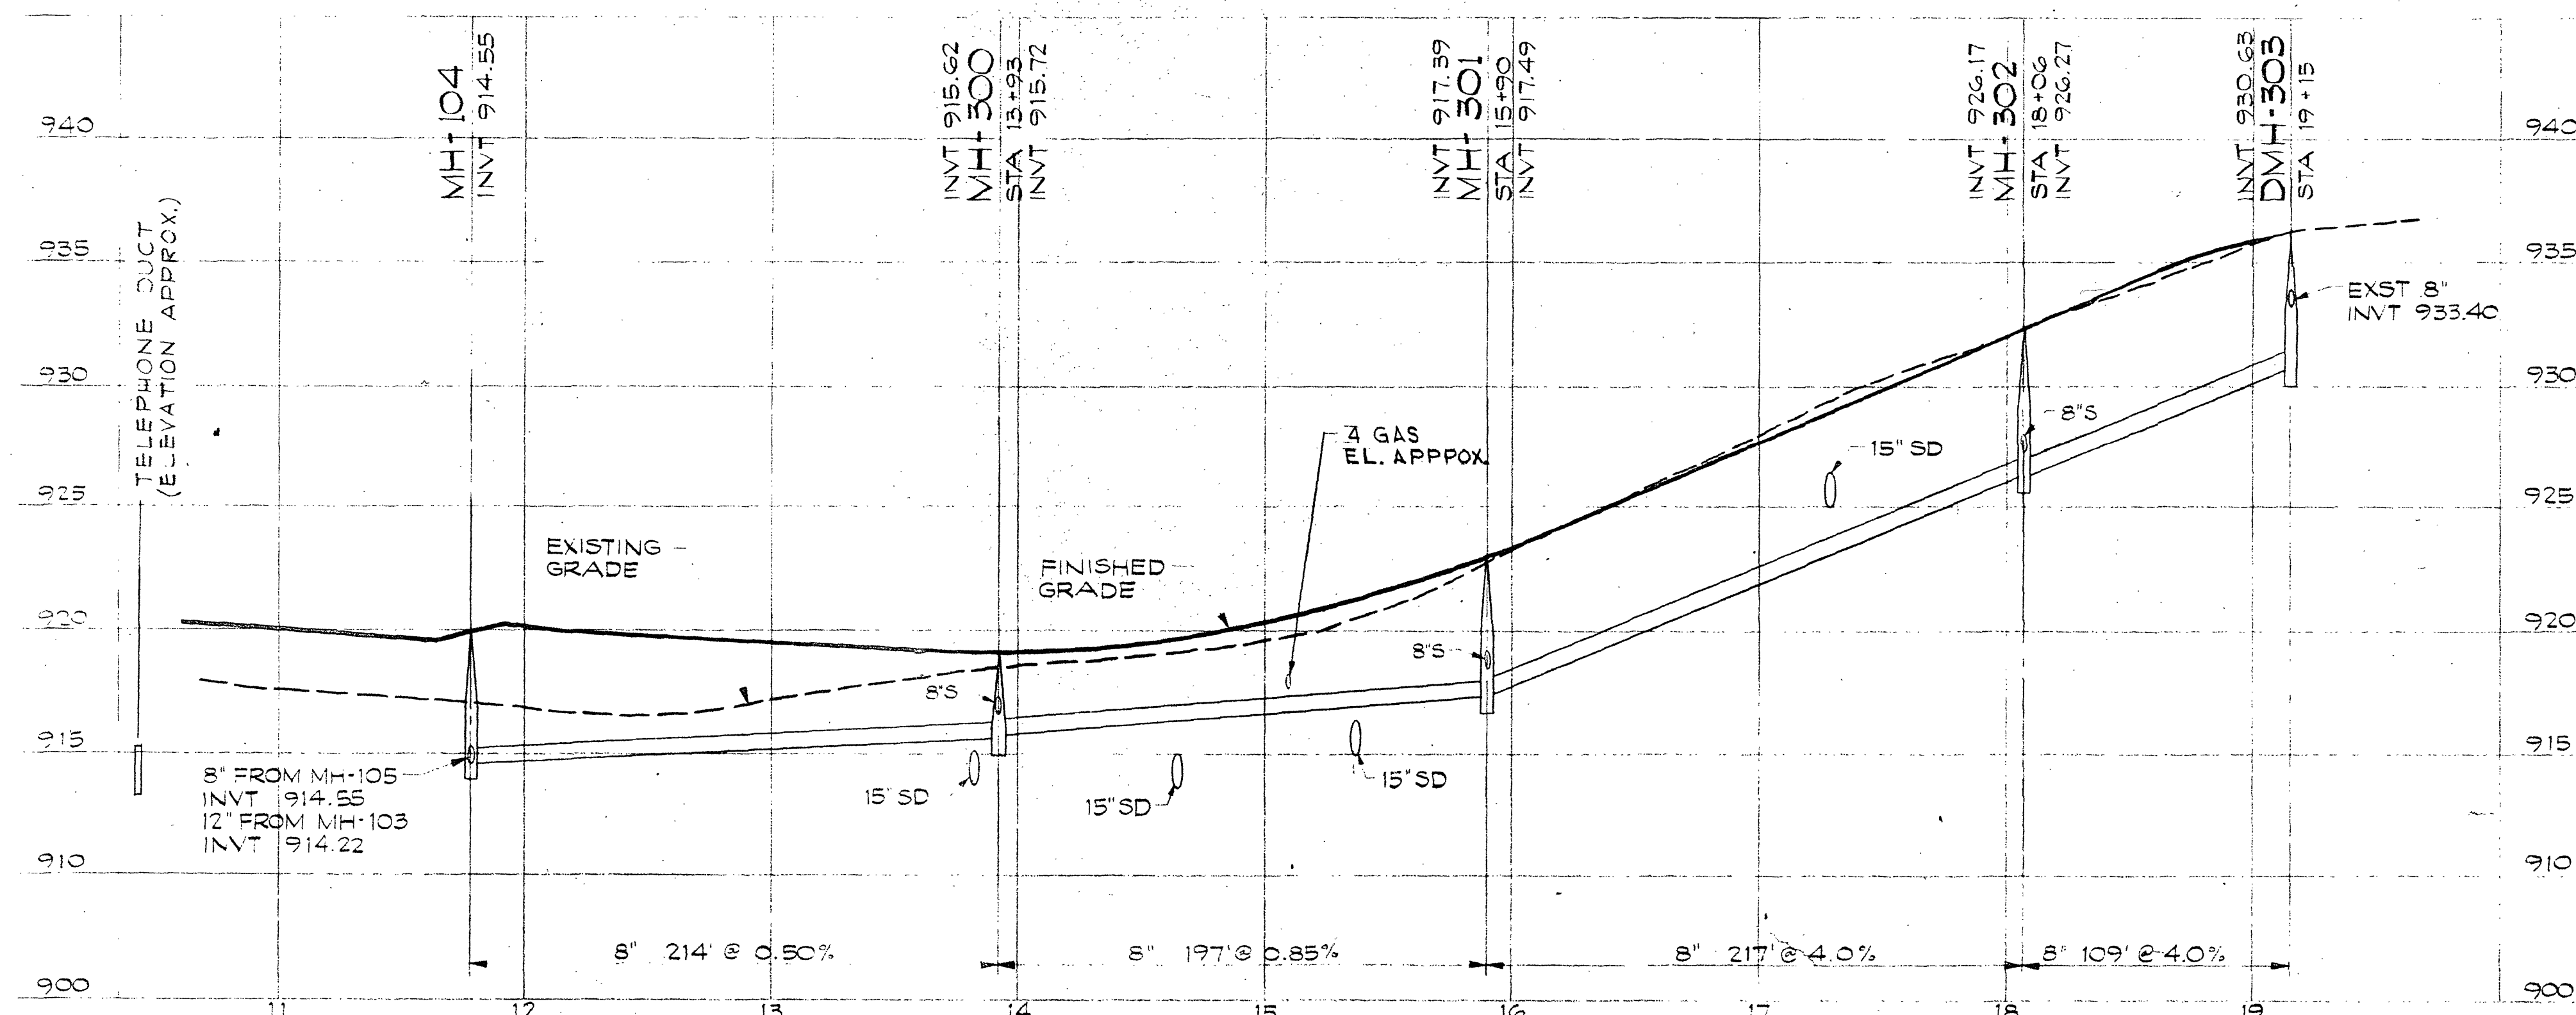


TAZEWELL AVENUE

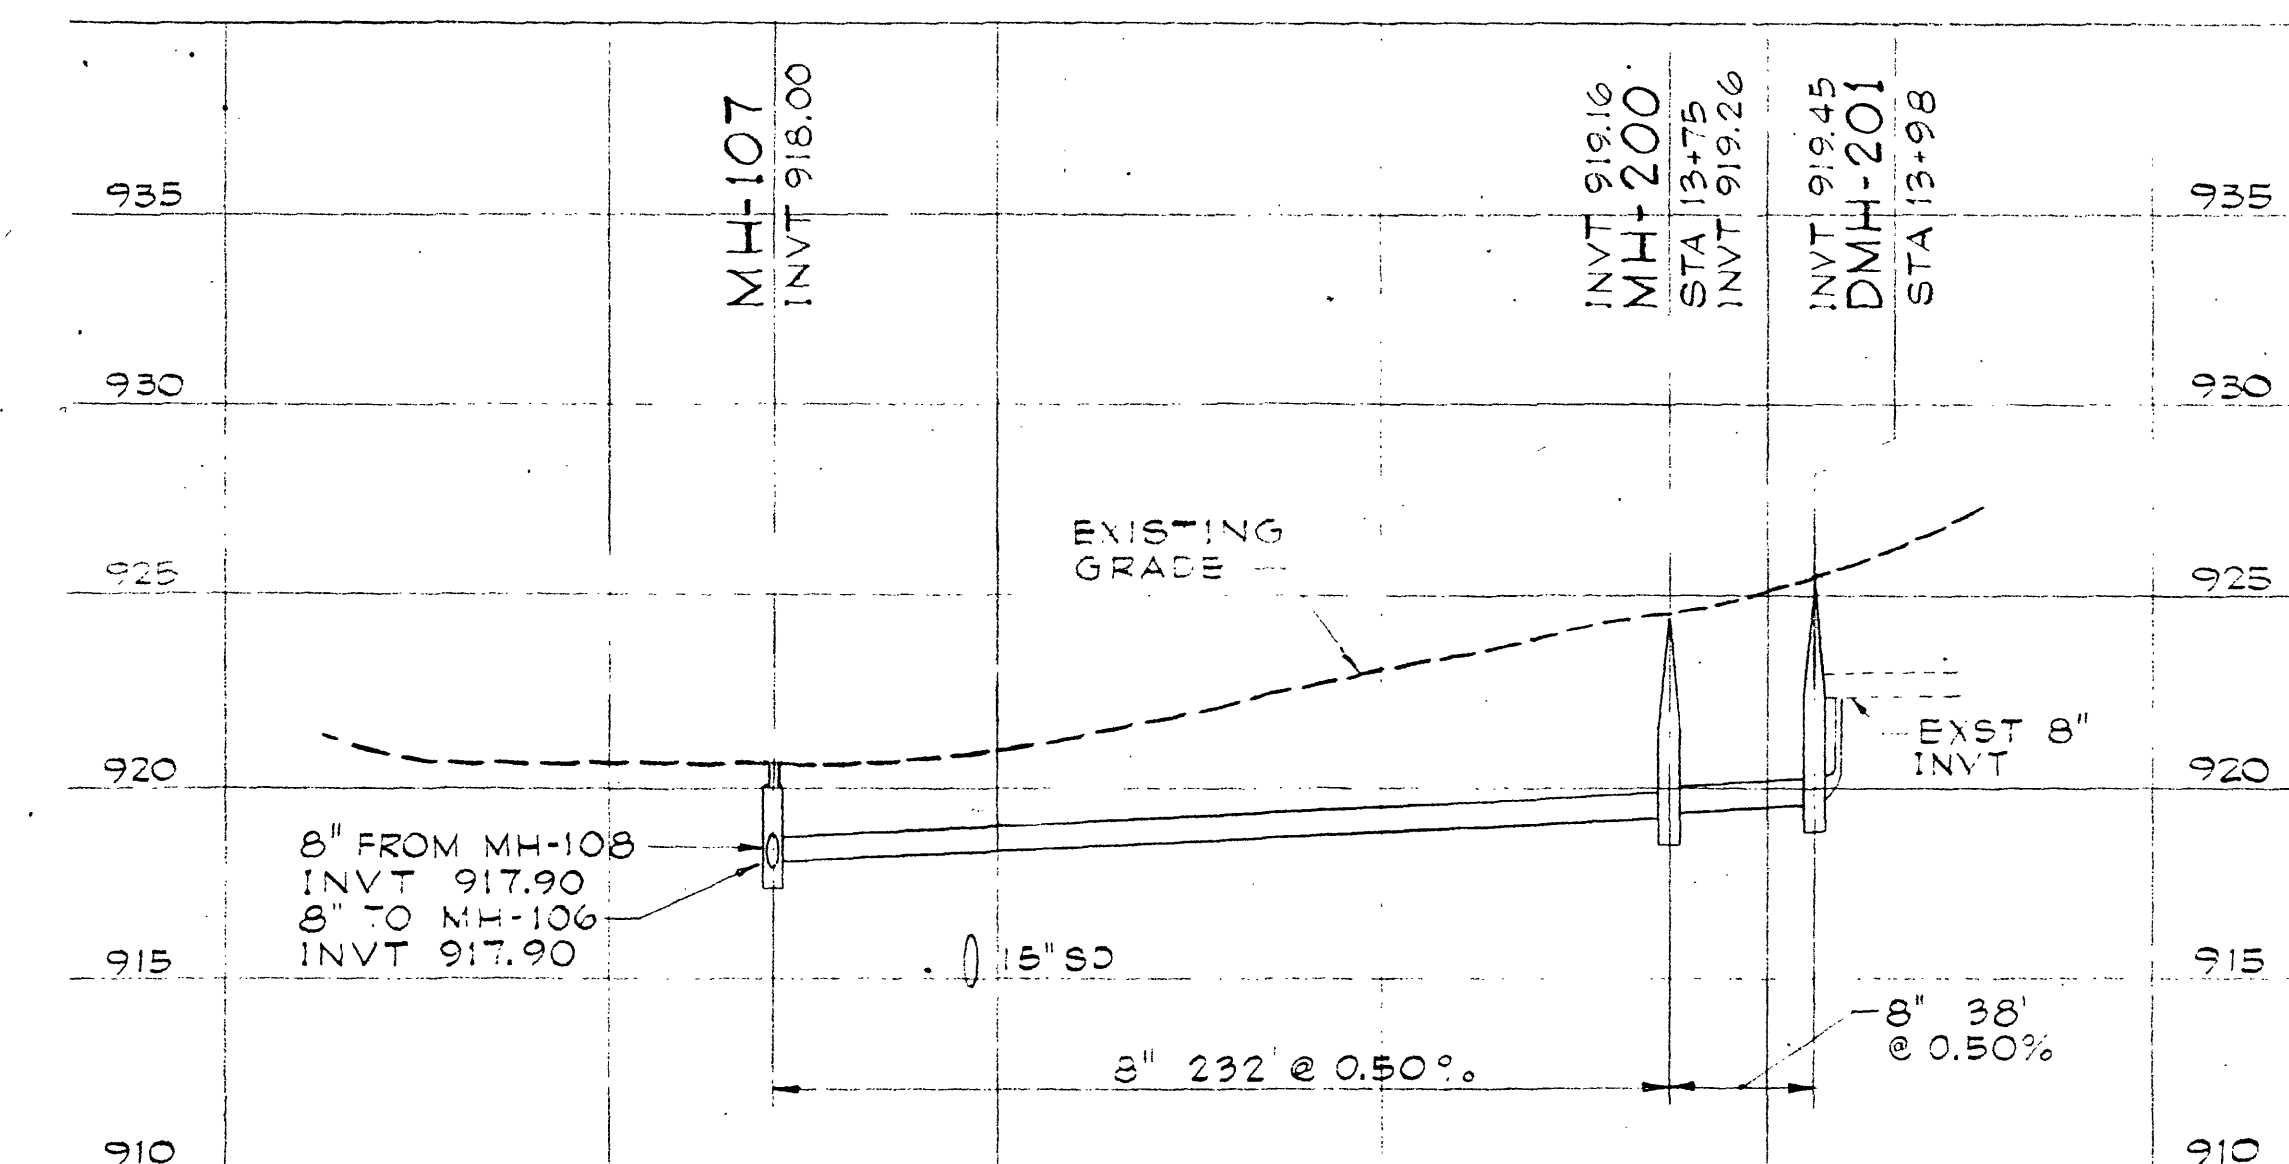

BULLITT AVENUE

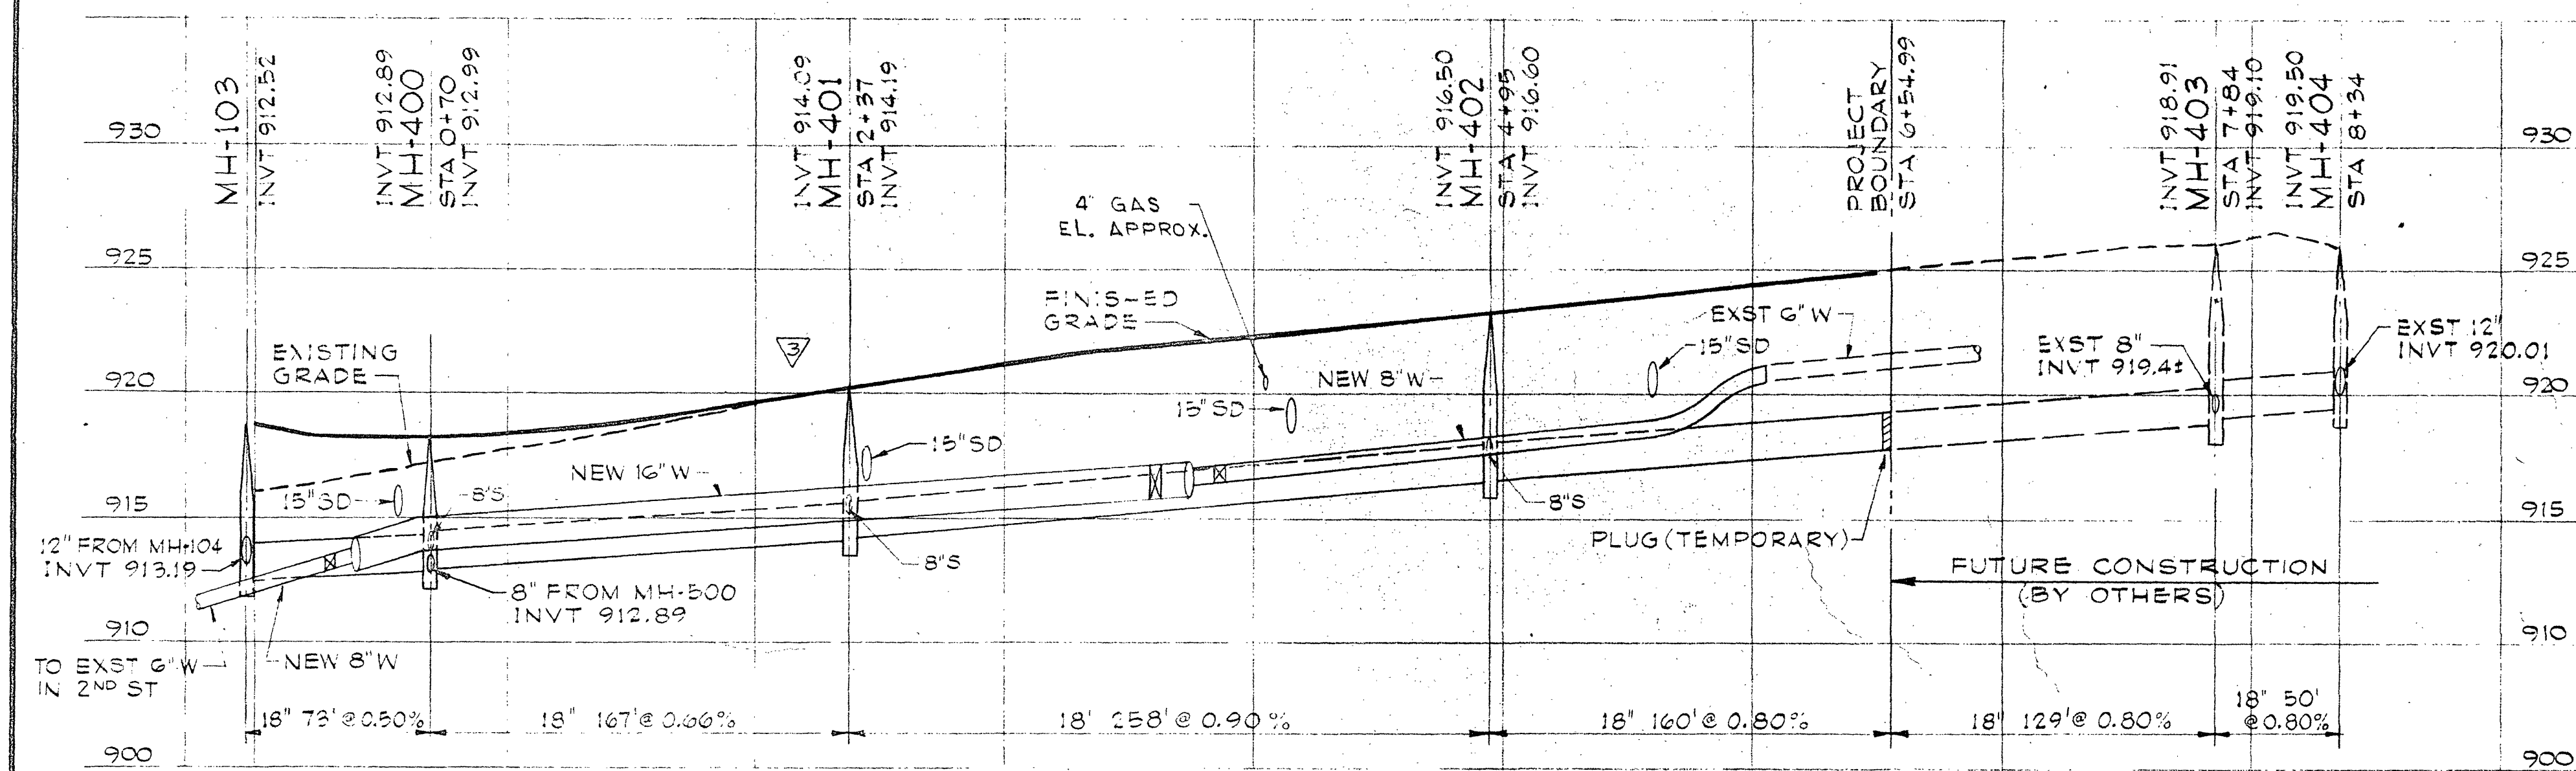

CHURCH AVENUE

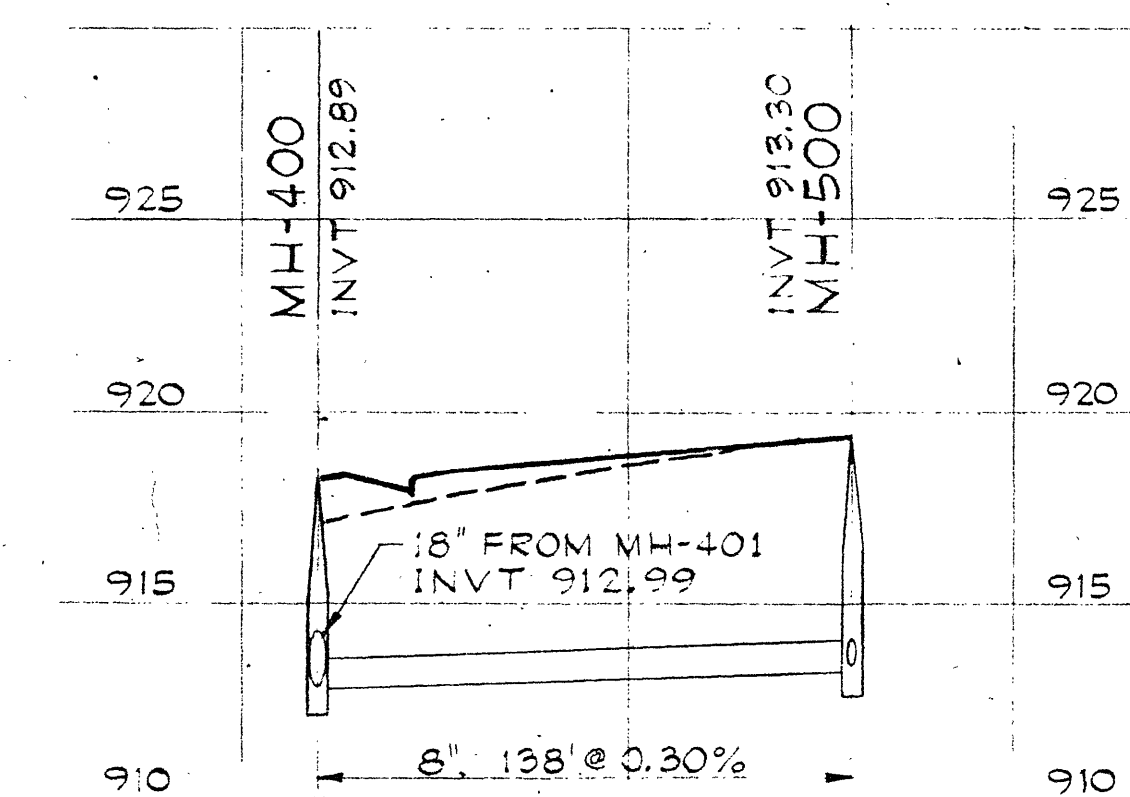

FROM EXST 6" SEWER TO CHURCH AVENUE

DESIGNED	DATE	DESCRIPTION	BY	APP.
DRAWN				
CHECKED				
APPROVED				
SUBMITTED				
REVISION 1: 25 JAN 74 REVISED SEWER GRADE V.H. 107 TO MH-108; ADDED DUCTILE IRON PIPE NOTE IN CITY MH-107 REVISION 2: 10 FEB 74 WATER MAIN REVISED FROM STA 19+90 TO CHURCH AVE				
DESIGNED: <i>MB</i> DRAWN: <i>JT</i> CHECKED: <i>REC</i> APPROVED: <i>WHE</i> SUBMITTED: <i>git</i>				
DOWNTOWN EAST RENEWAL PROJECT CITY OF ROANOKE REDEVELOPMENT AUTHORITY				
SANITARY SEWER & WATER PROFILES				
HAYES, SEAY, MATTERN & MATTERN ARCHITECTS-ENGINEERS ROANOKE, VIRGINIA		WASHINGTON, D. C. DATE: AUG 1973 SHEET: 11		