

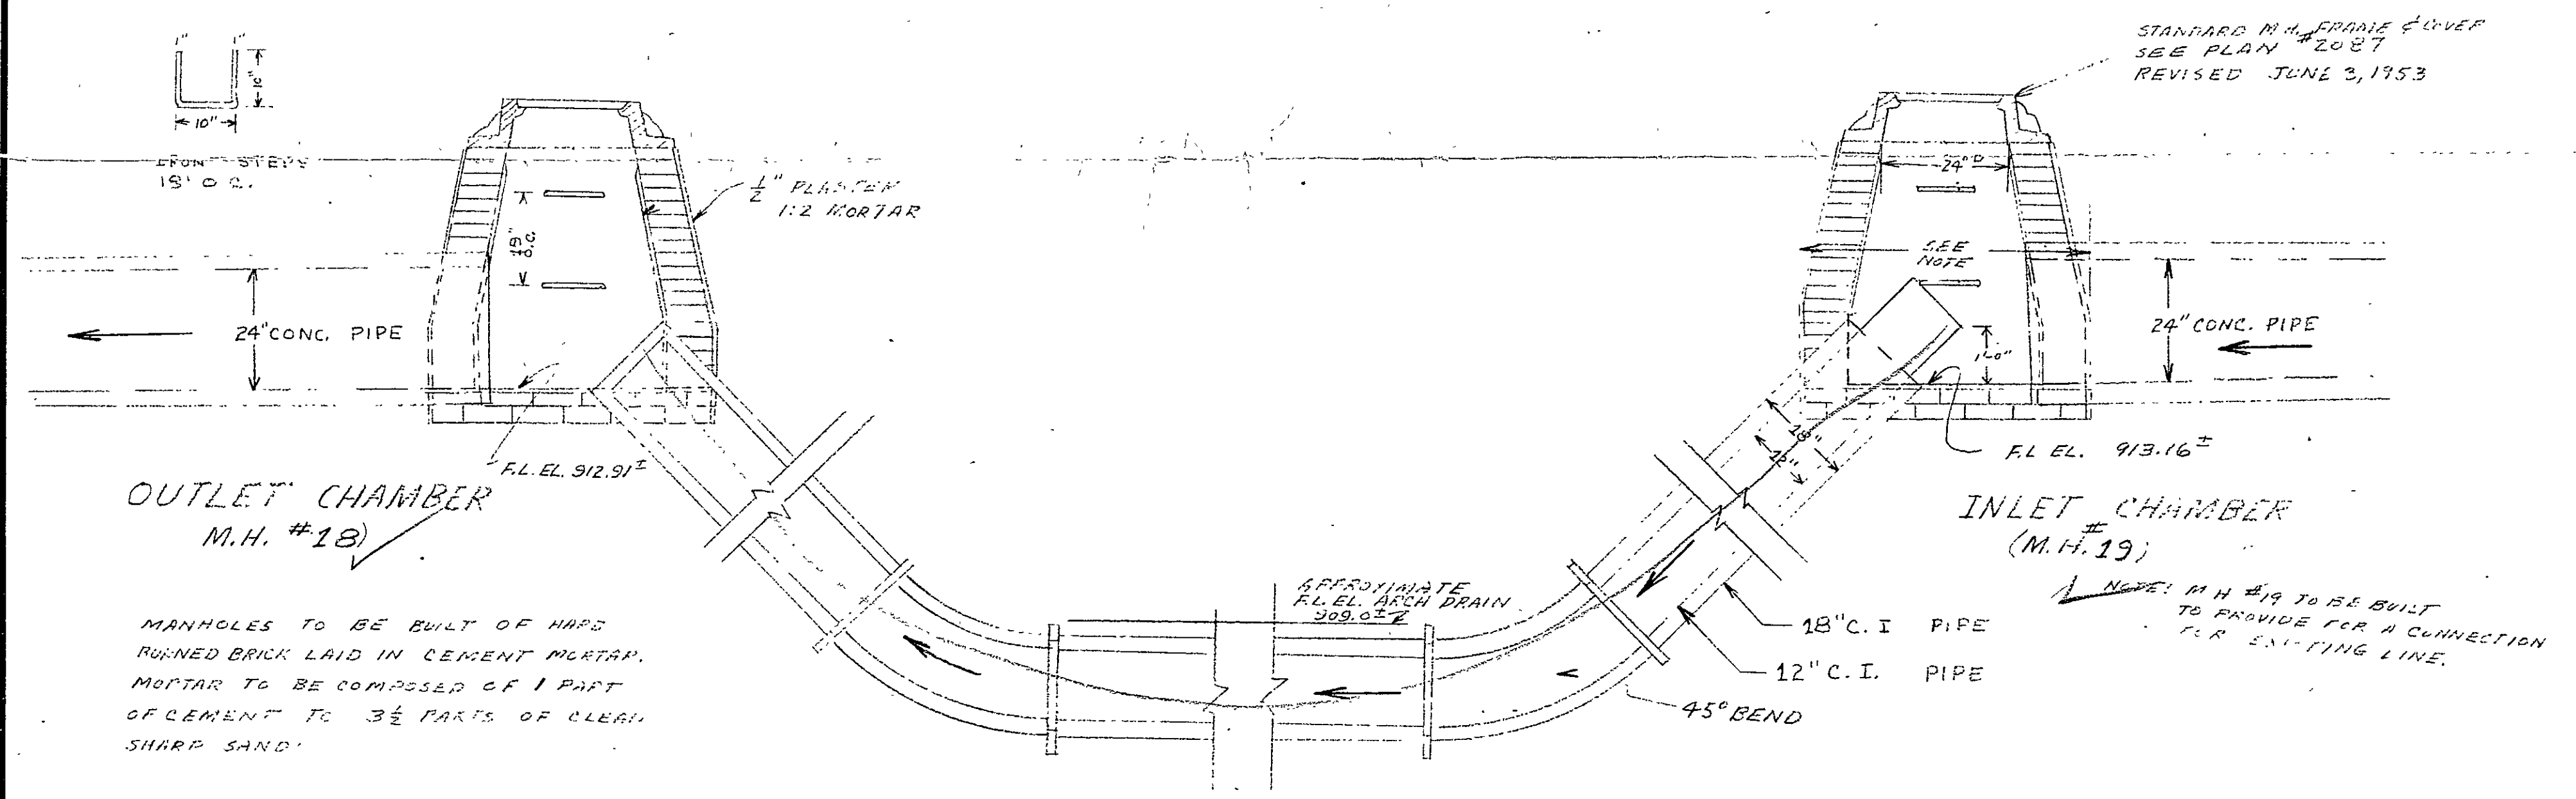


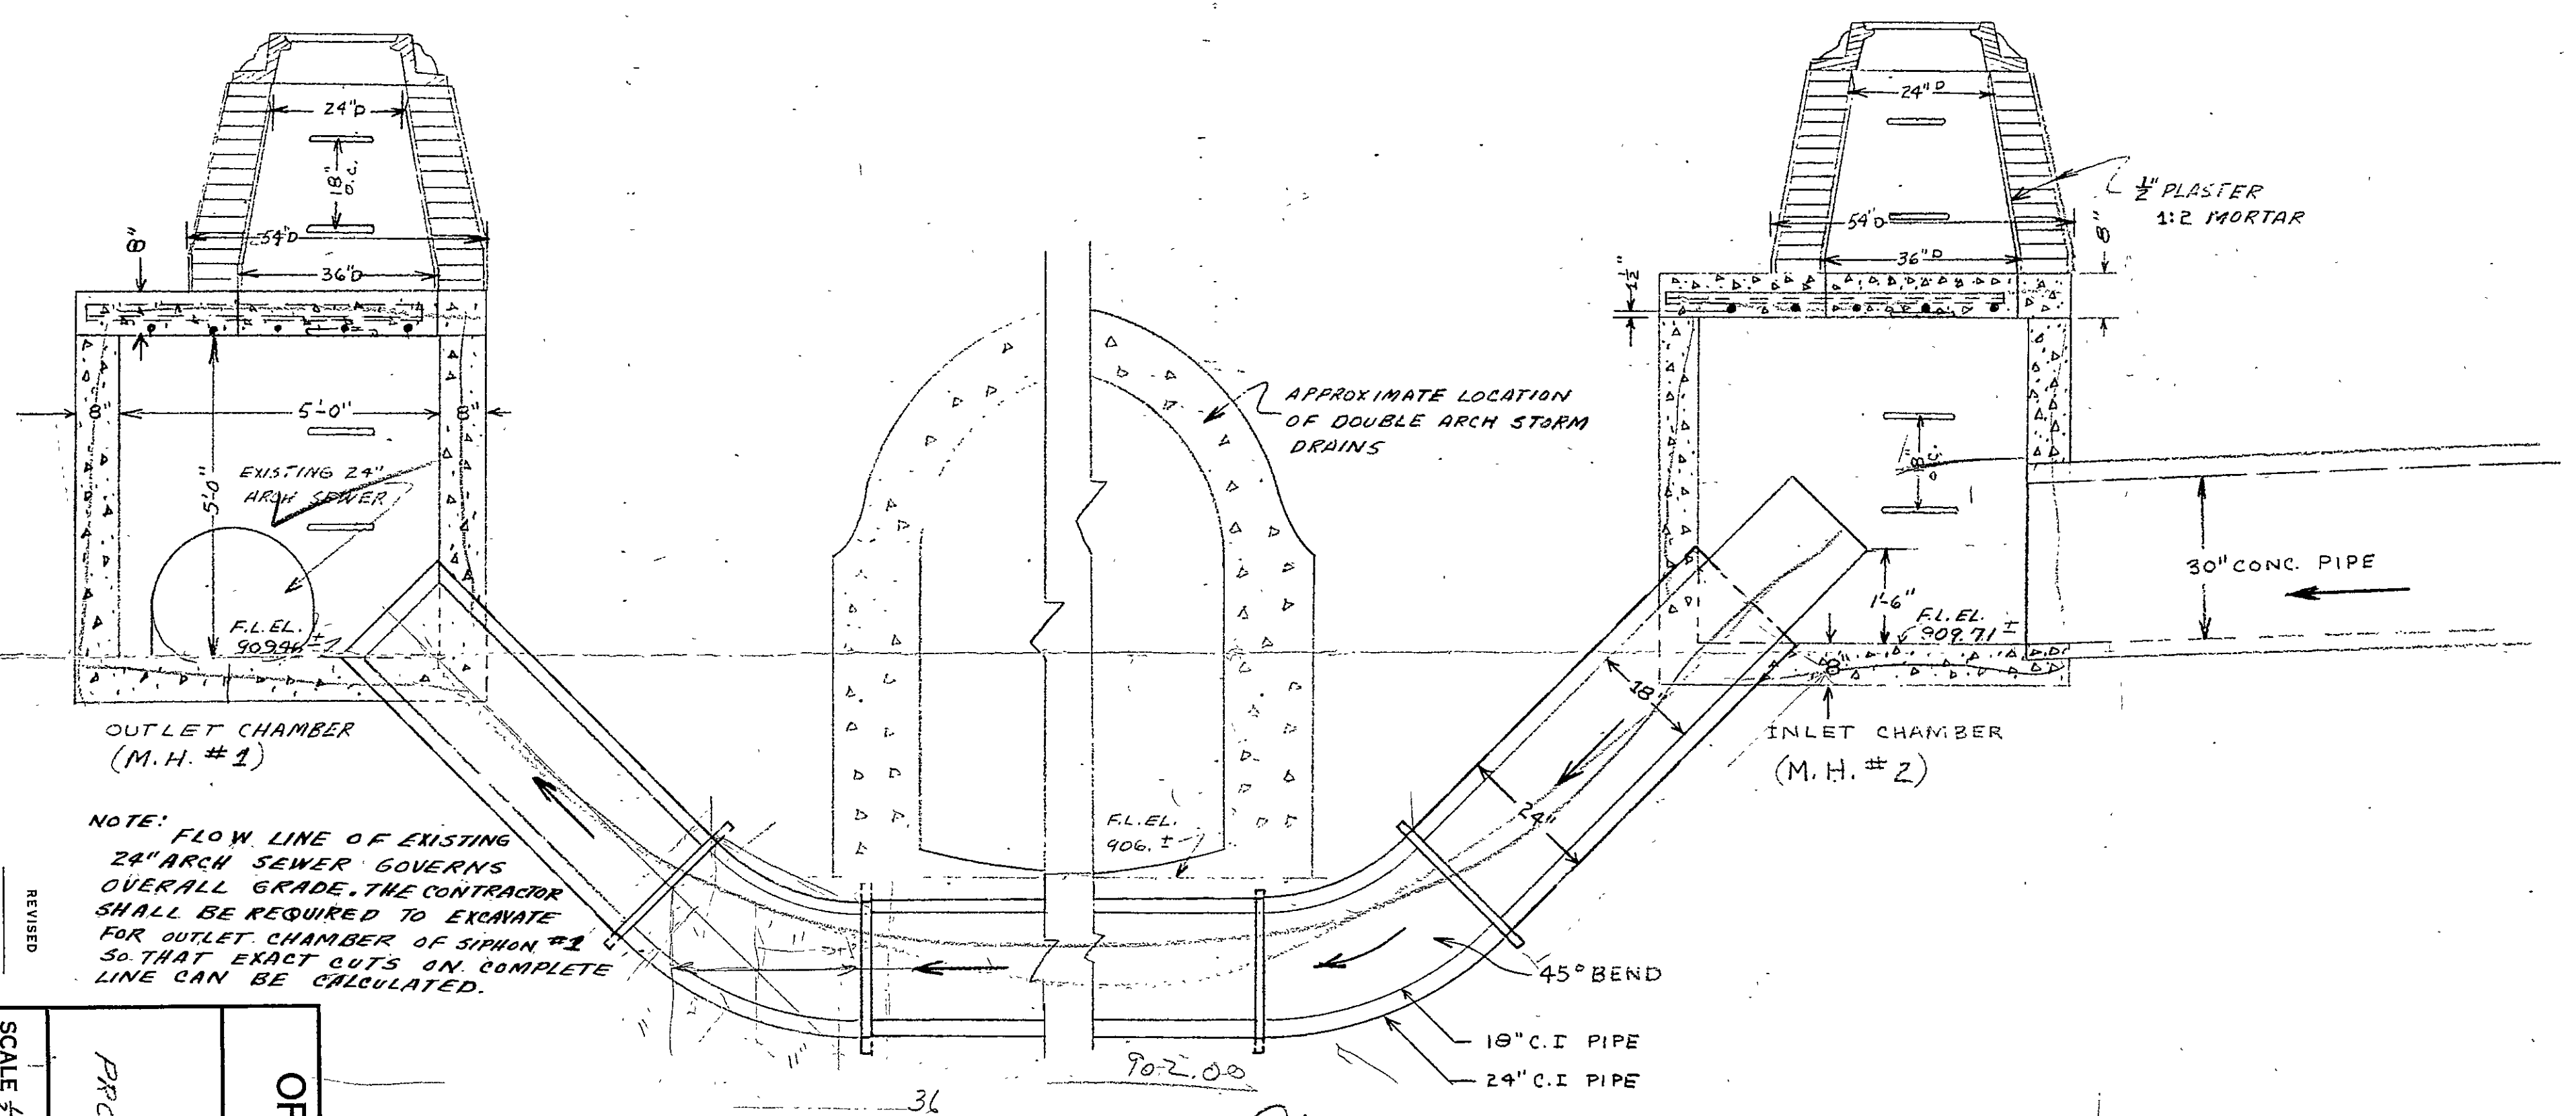

DETAIL OF SIPHON #2

NOTE: LENGTH OF SYPHON IS APPROXIMATE ONLY. LUMP SUM PRICE TO COVER TOTAL COST OF SYPHONS COMPLETE WITH INLET AND OUTLET CHAMBERS (AND/OR MANHOLES). ALL CONCRETE TO BE CLASS A - 3000

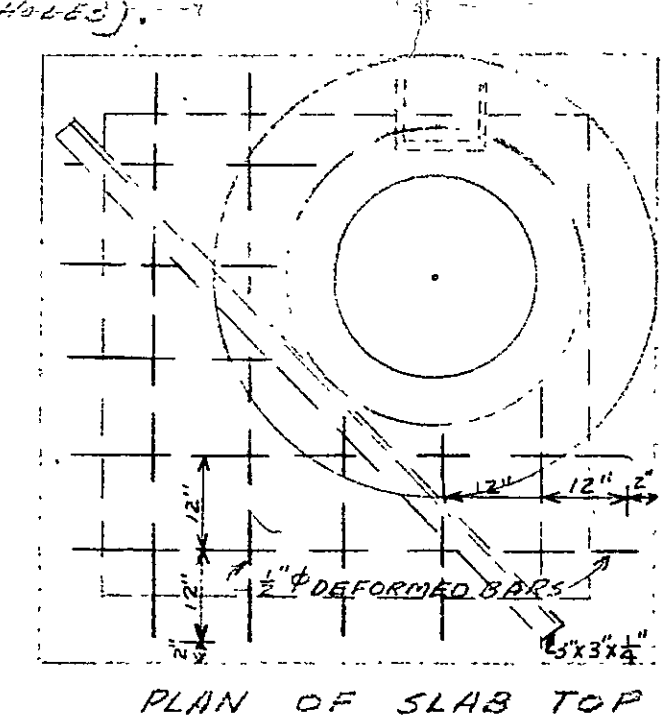

DETAIL OF SIPHON #1

DOWN TOWN SEWER PROJECT

OFFICE OF CITY ENGINEER
ROANOKE, VIRGINIA

SIPHON DETAILS
FOR
PROPOSED DOWNTOWN SEWER

Sheet 6 of 7

SCALE 1/2" = 1'-0"

DATE 12-6-54

APPROVED: [Signature]
CITY ENGINEER

APPROVED: [Signature]
DIRECTOR OF PUBLIC WORKS

PLAN NO.

SCALE - 1/2" = 1'-0"