


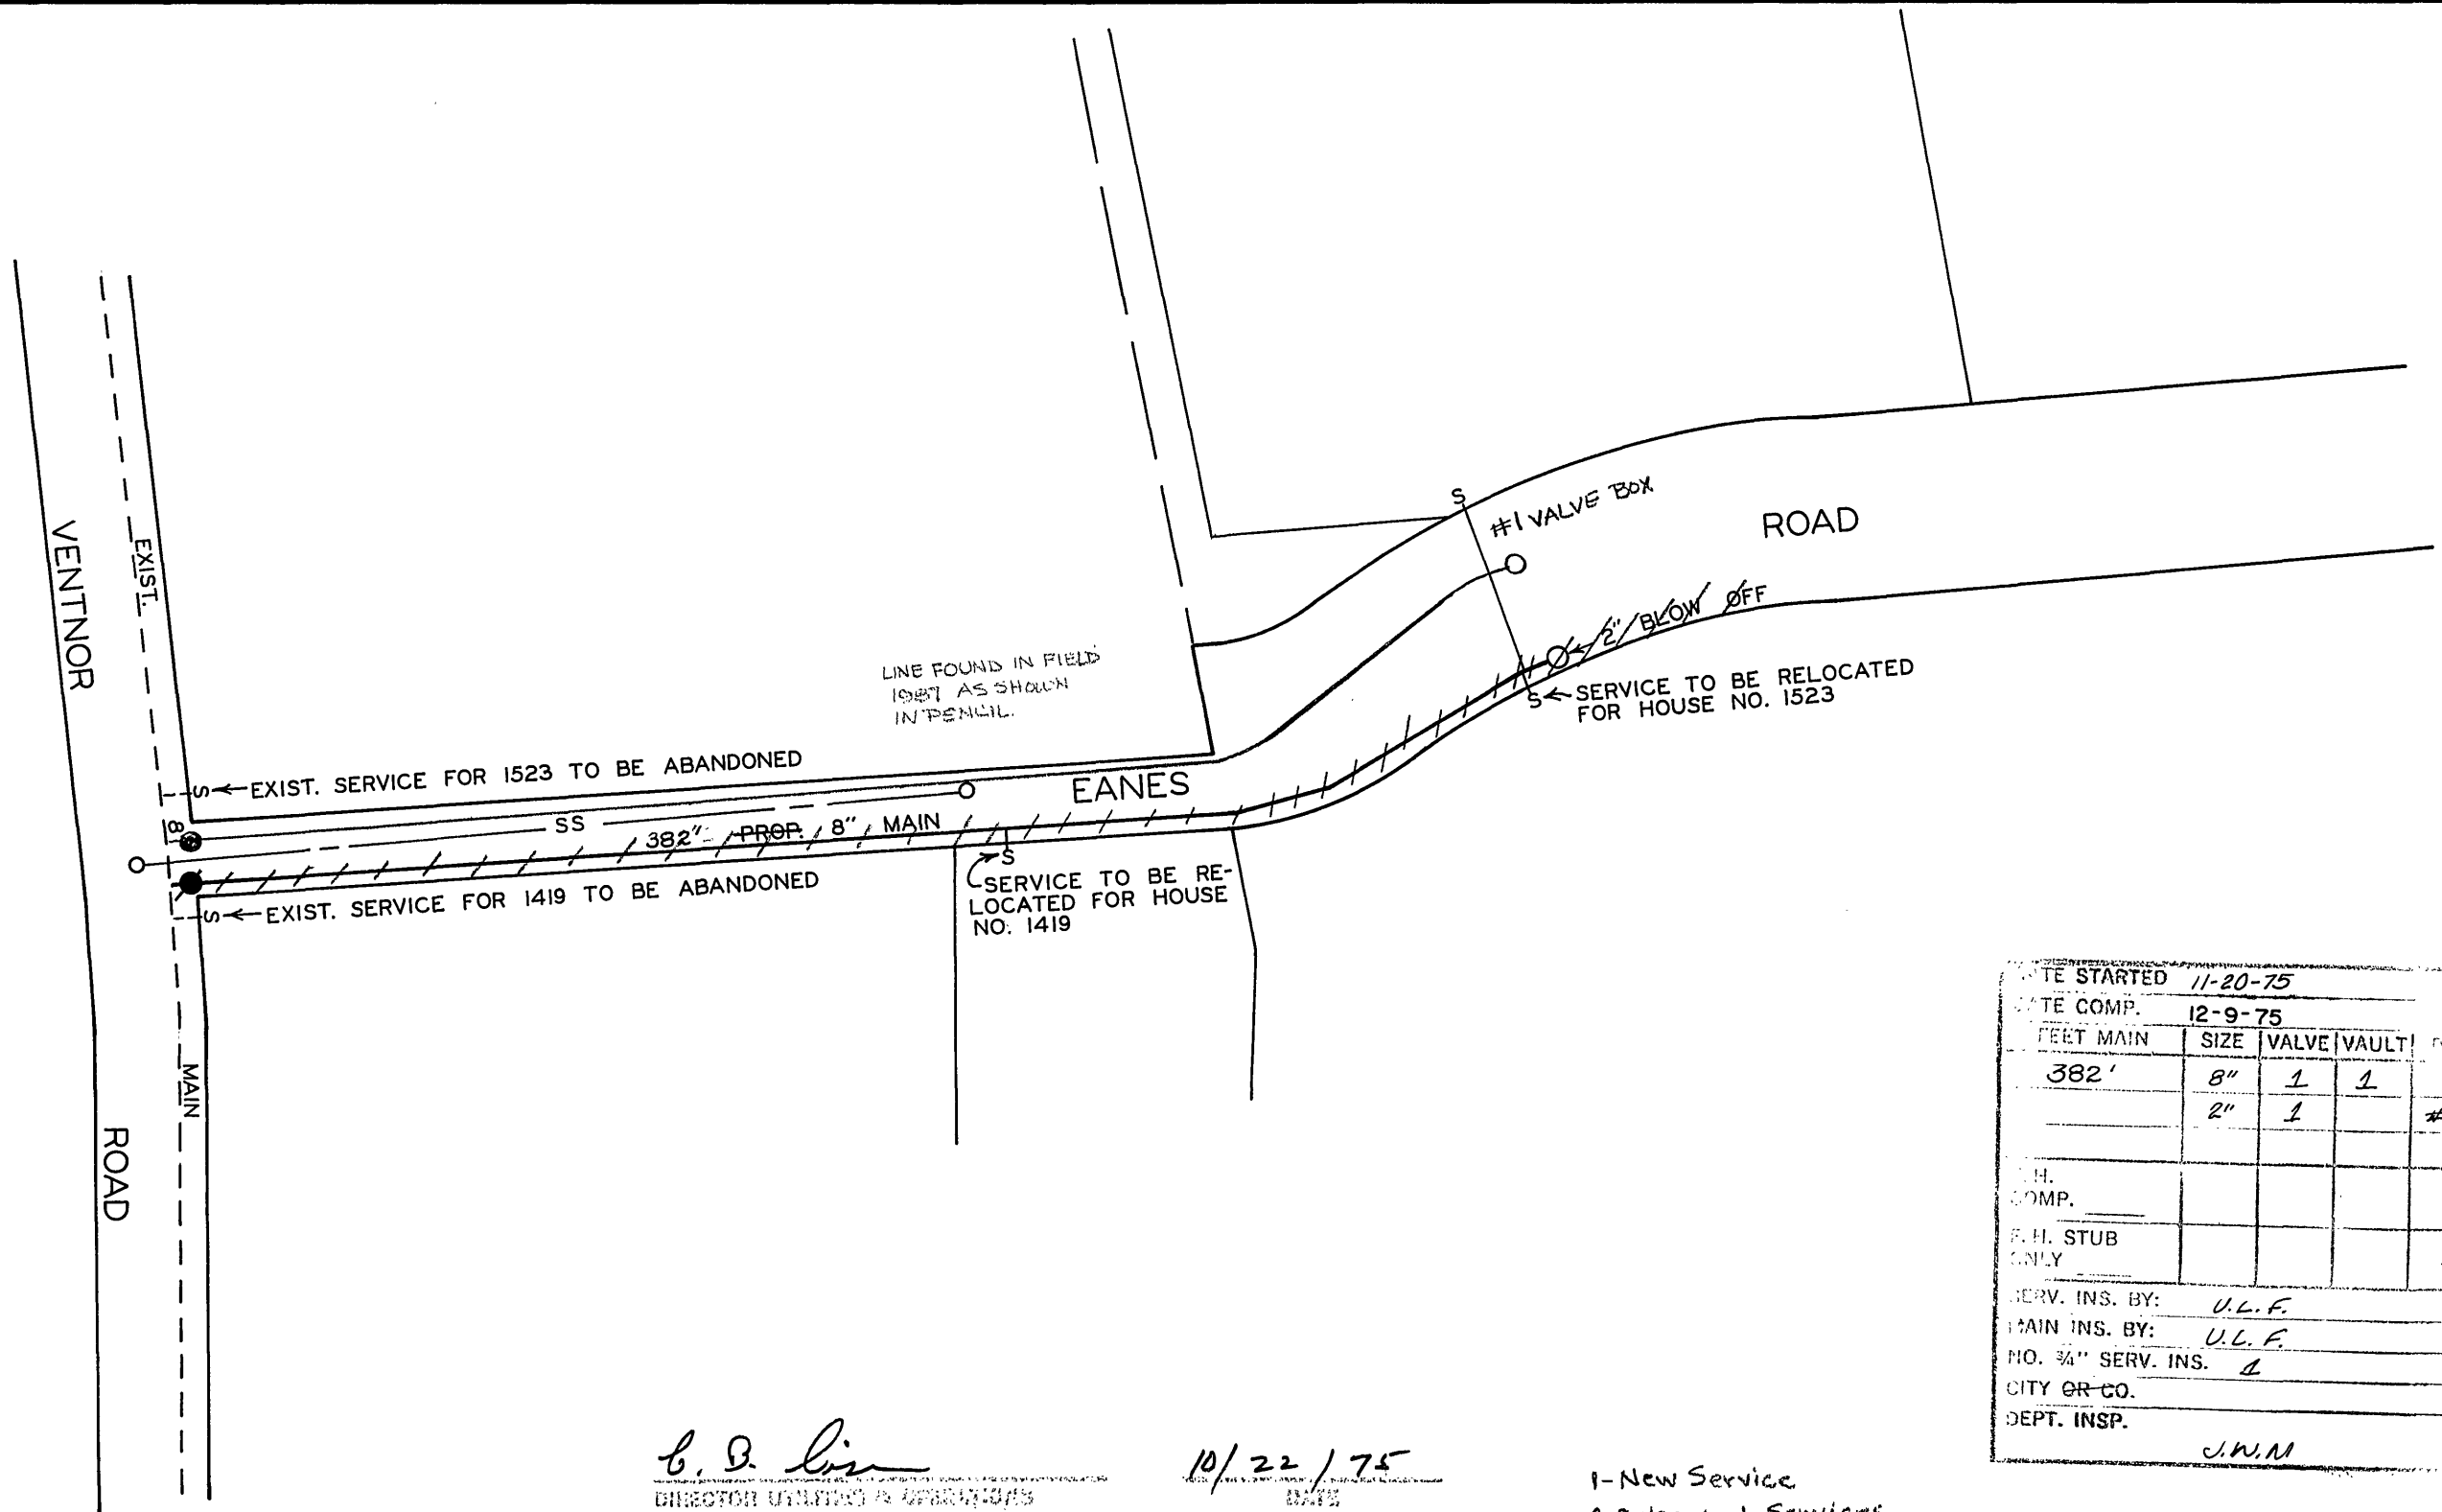

DATE STARTED 11-20-75				
DATE COMP. 12-9-75				
FEET MAIN	SIZE	VALVE	VAULT	NO.
382'	8"	1	1	
	2"	1		#1
C.H. COMP.				
C.H. STUB ONLY				
SERV. INS. BY: U.L.F.				
MAIN INS. BY: U.L.F.				
NO. 3/4" SERV. INS. 1				
CITY OR CO.				
DEPT. INSP. J.W.N.				

C. B. Lin
DIRECTOR UTILITIES & ENGINEERING
10/22/75
DATE

ACT: *Thomas L. Brady*
CITY ENGINEER
10/22/75
DATE

Richard B. Anglin
DIRECTOR OF PUBLIC WORKS
10/30/75
DATE

for *William D. Huthy*
AGENT FOR ROANOKE PLANNING COM.
10/22/75
DATE

1-New Service
2 Relocated Services

WATER DEPARTMENT
CITY OF ROANOKE, VA.
EANES ROAD S.E.
SCALE - 1"= 50'
DRAWN BY C.A.H. OCT. 22, 1975