

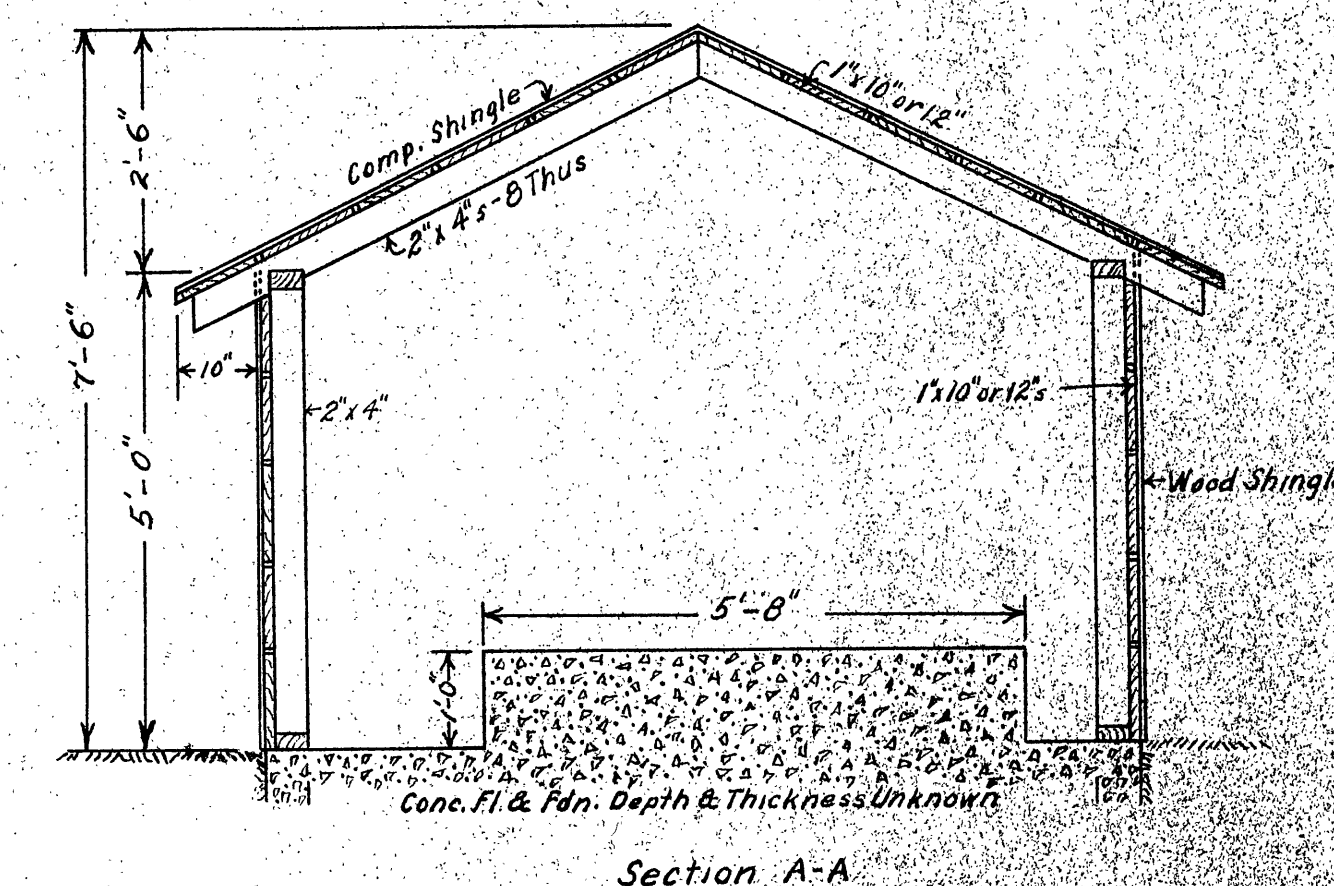
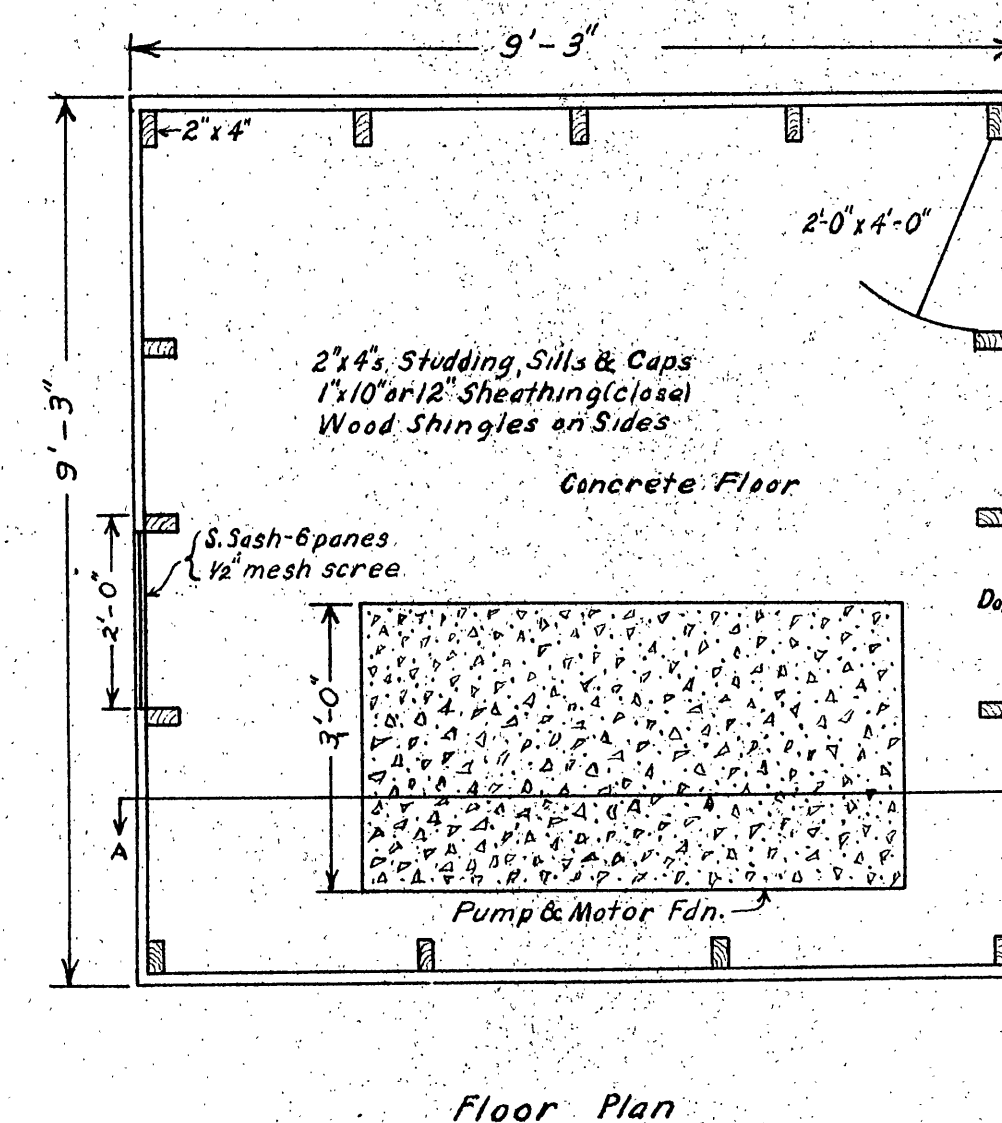
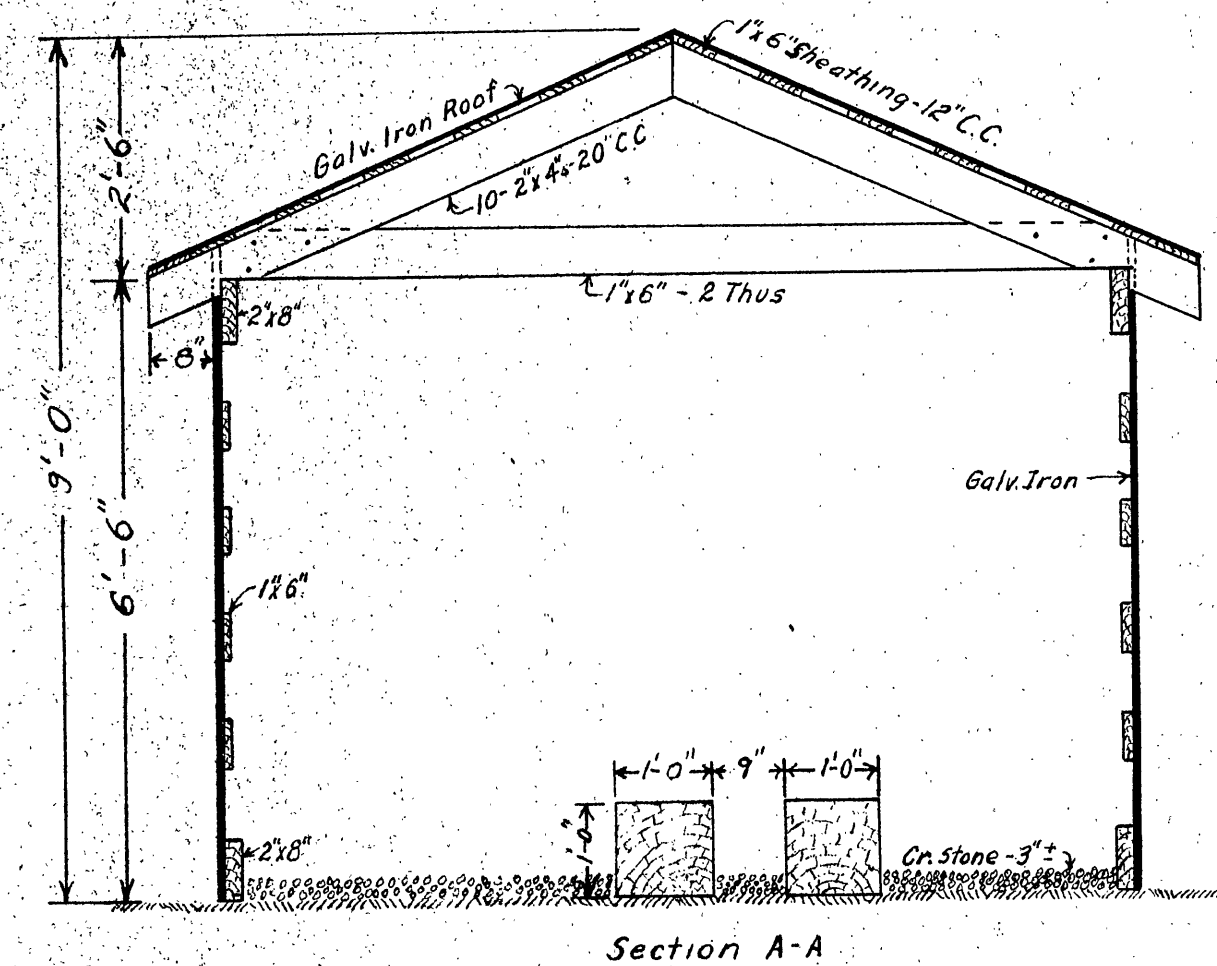
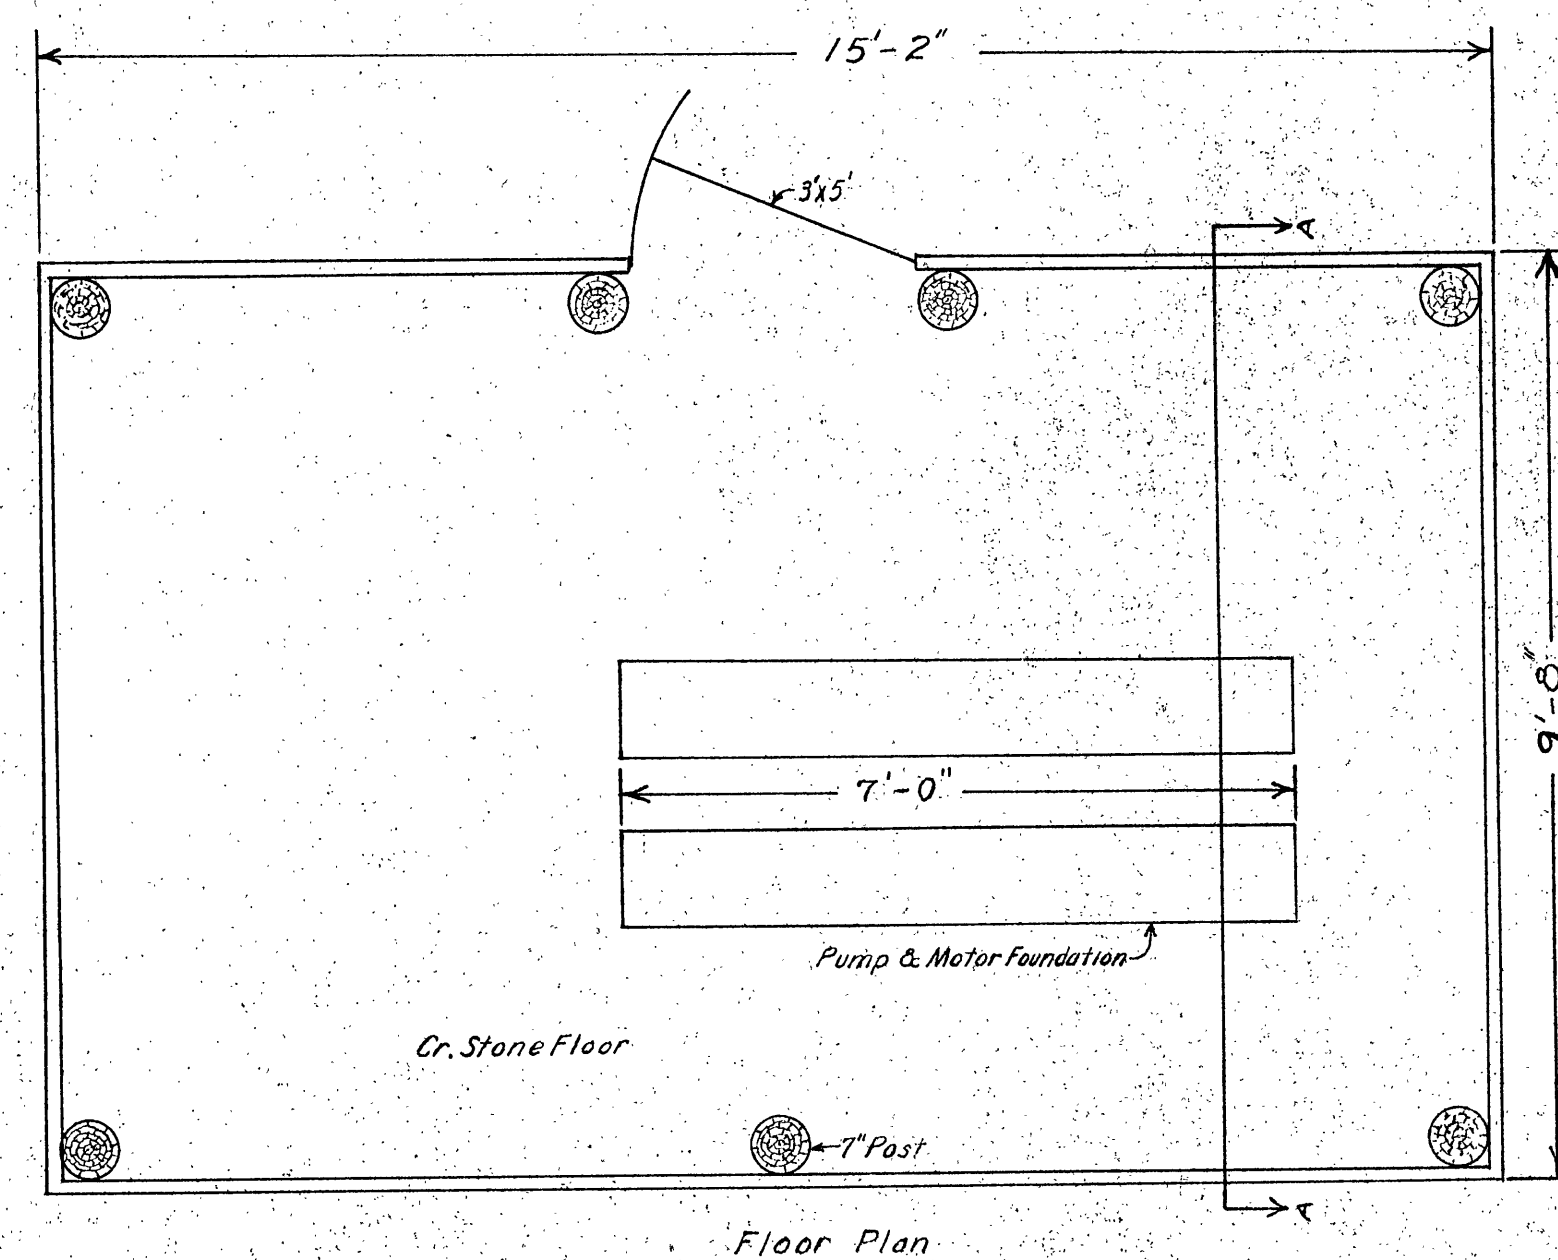
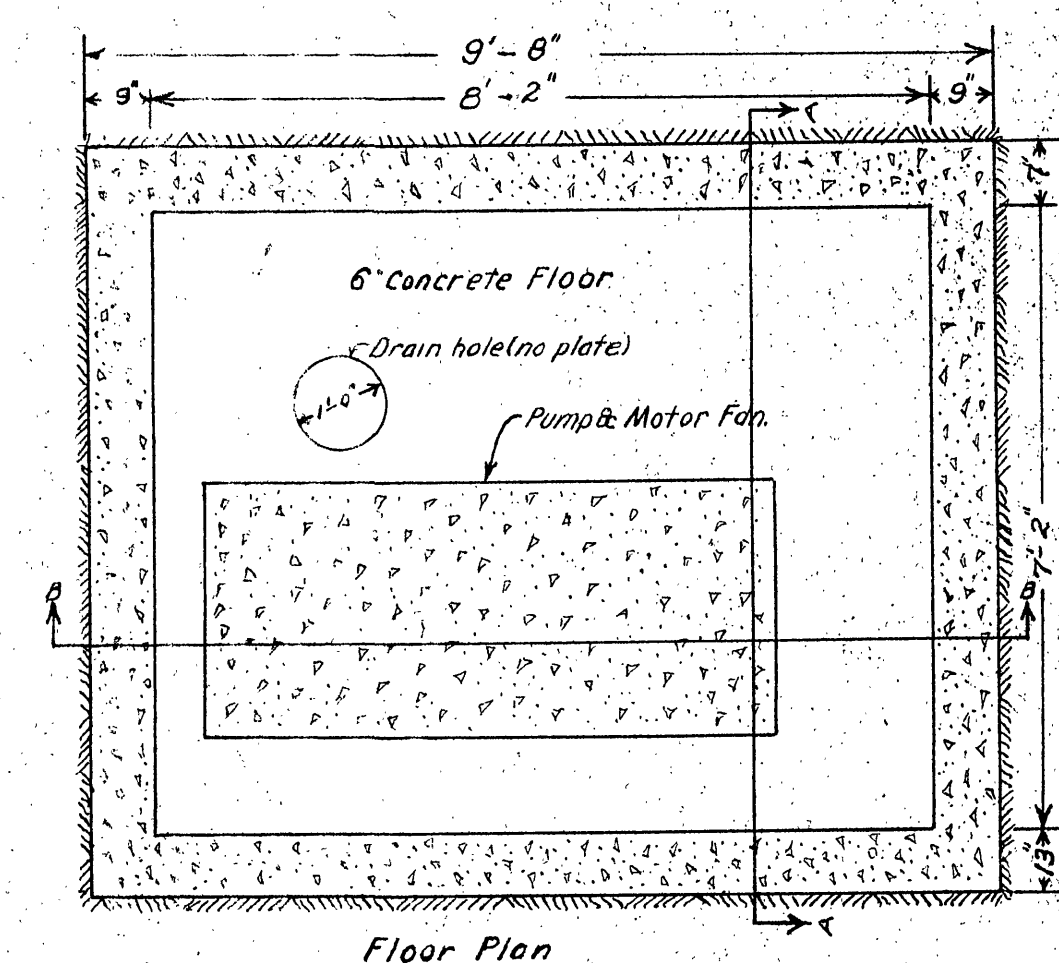
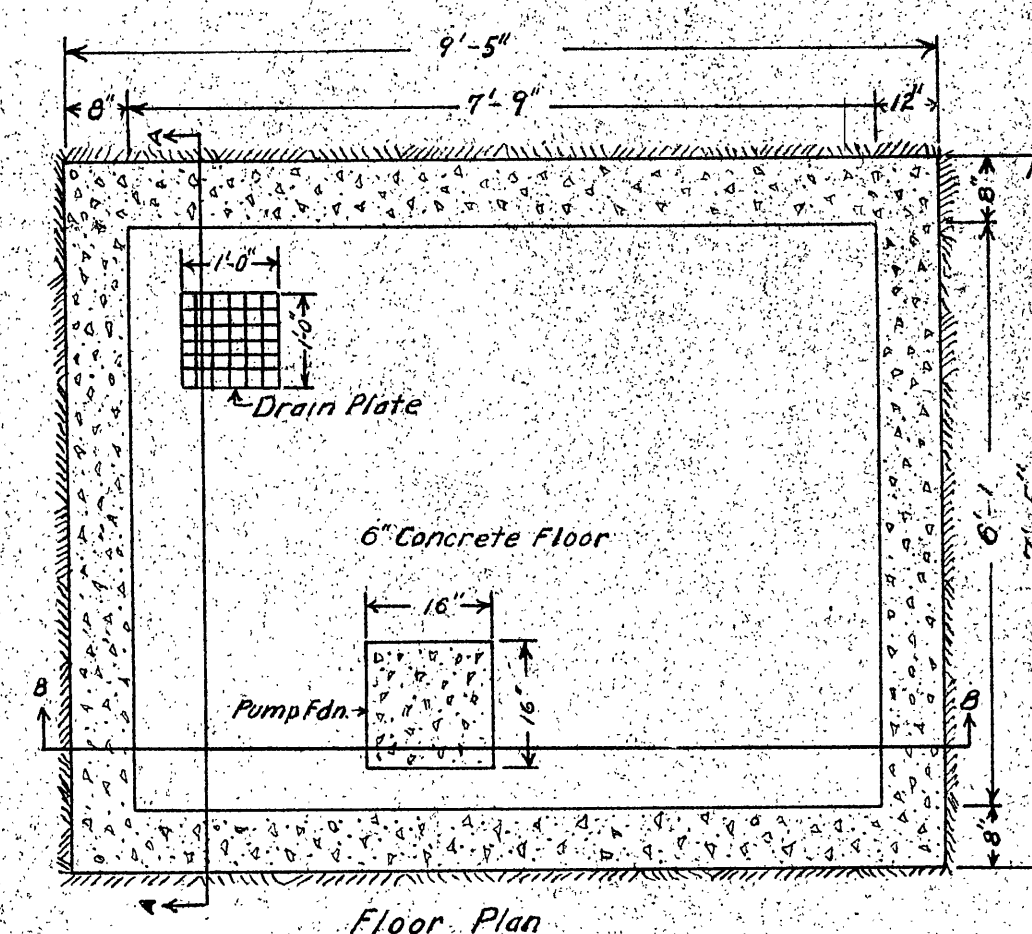
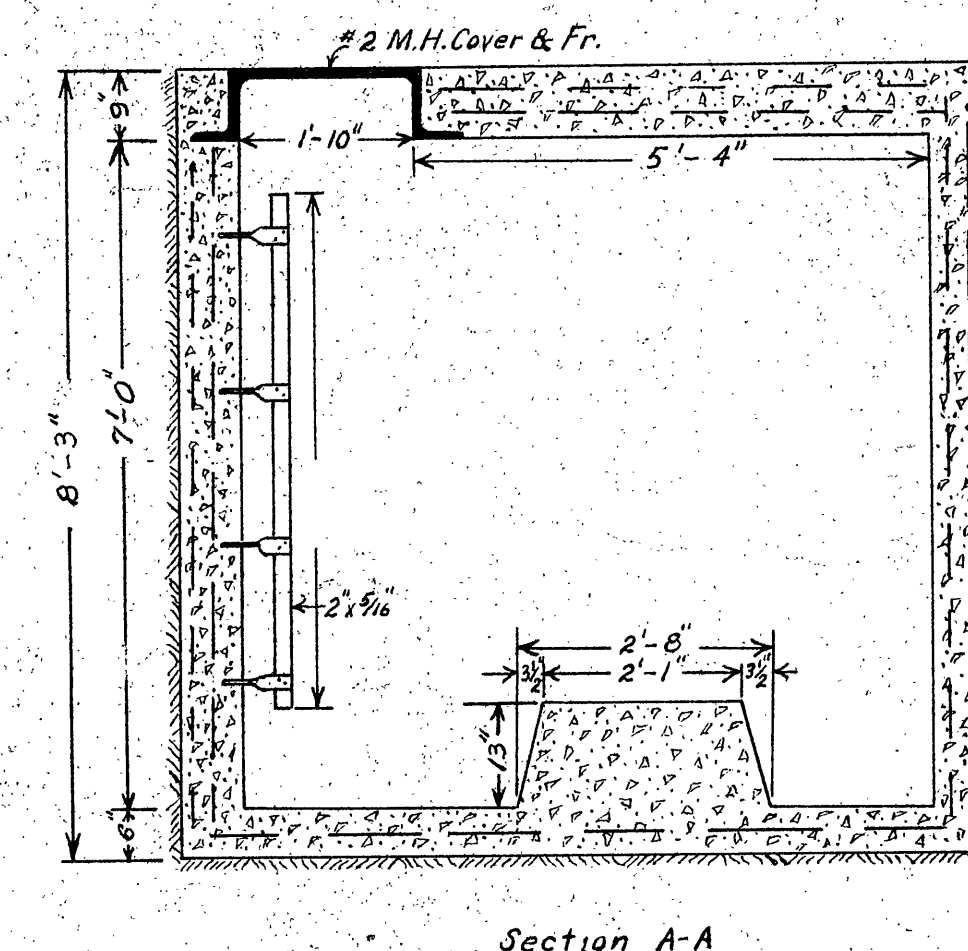


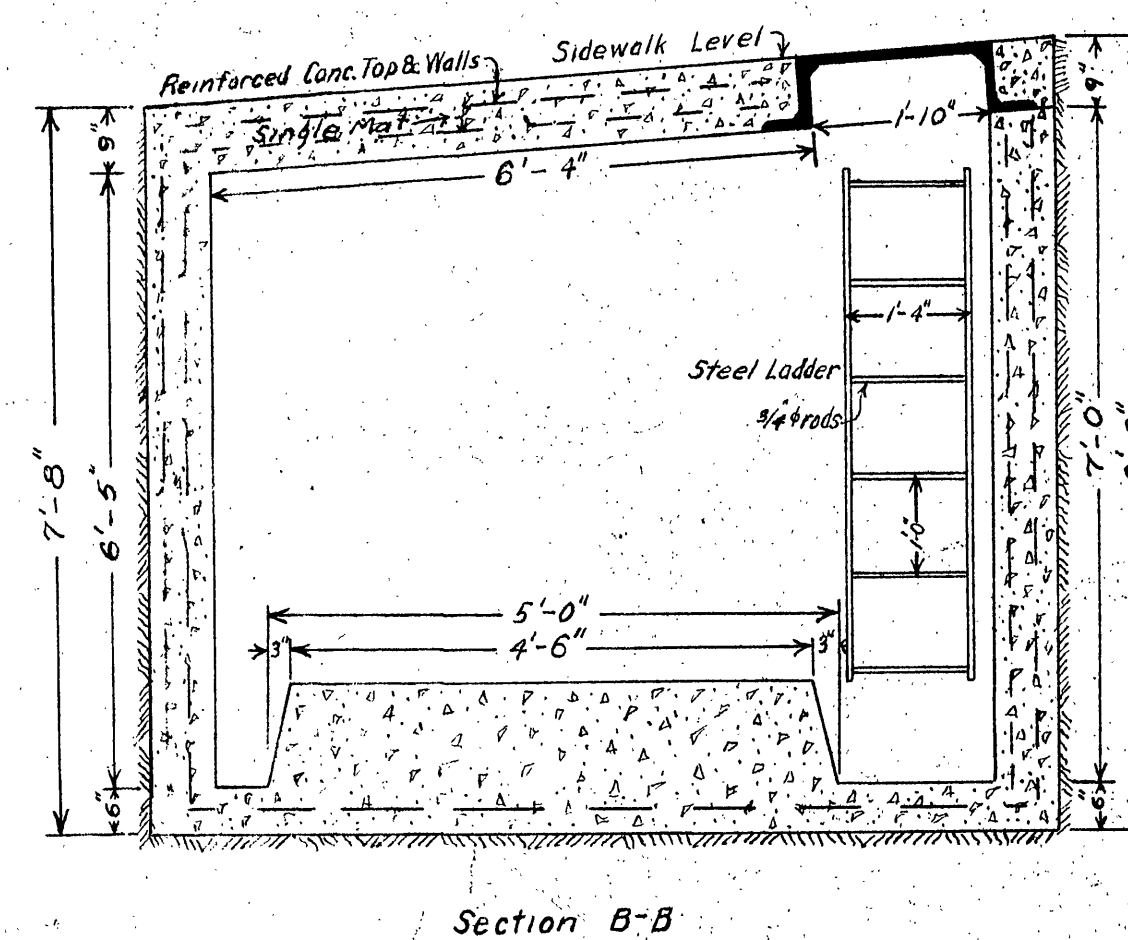

13th Street Booster Station

Grandin Court Booster Station

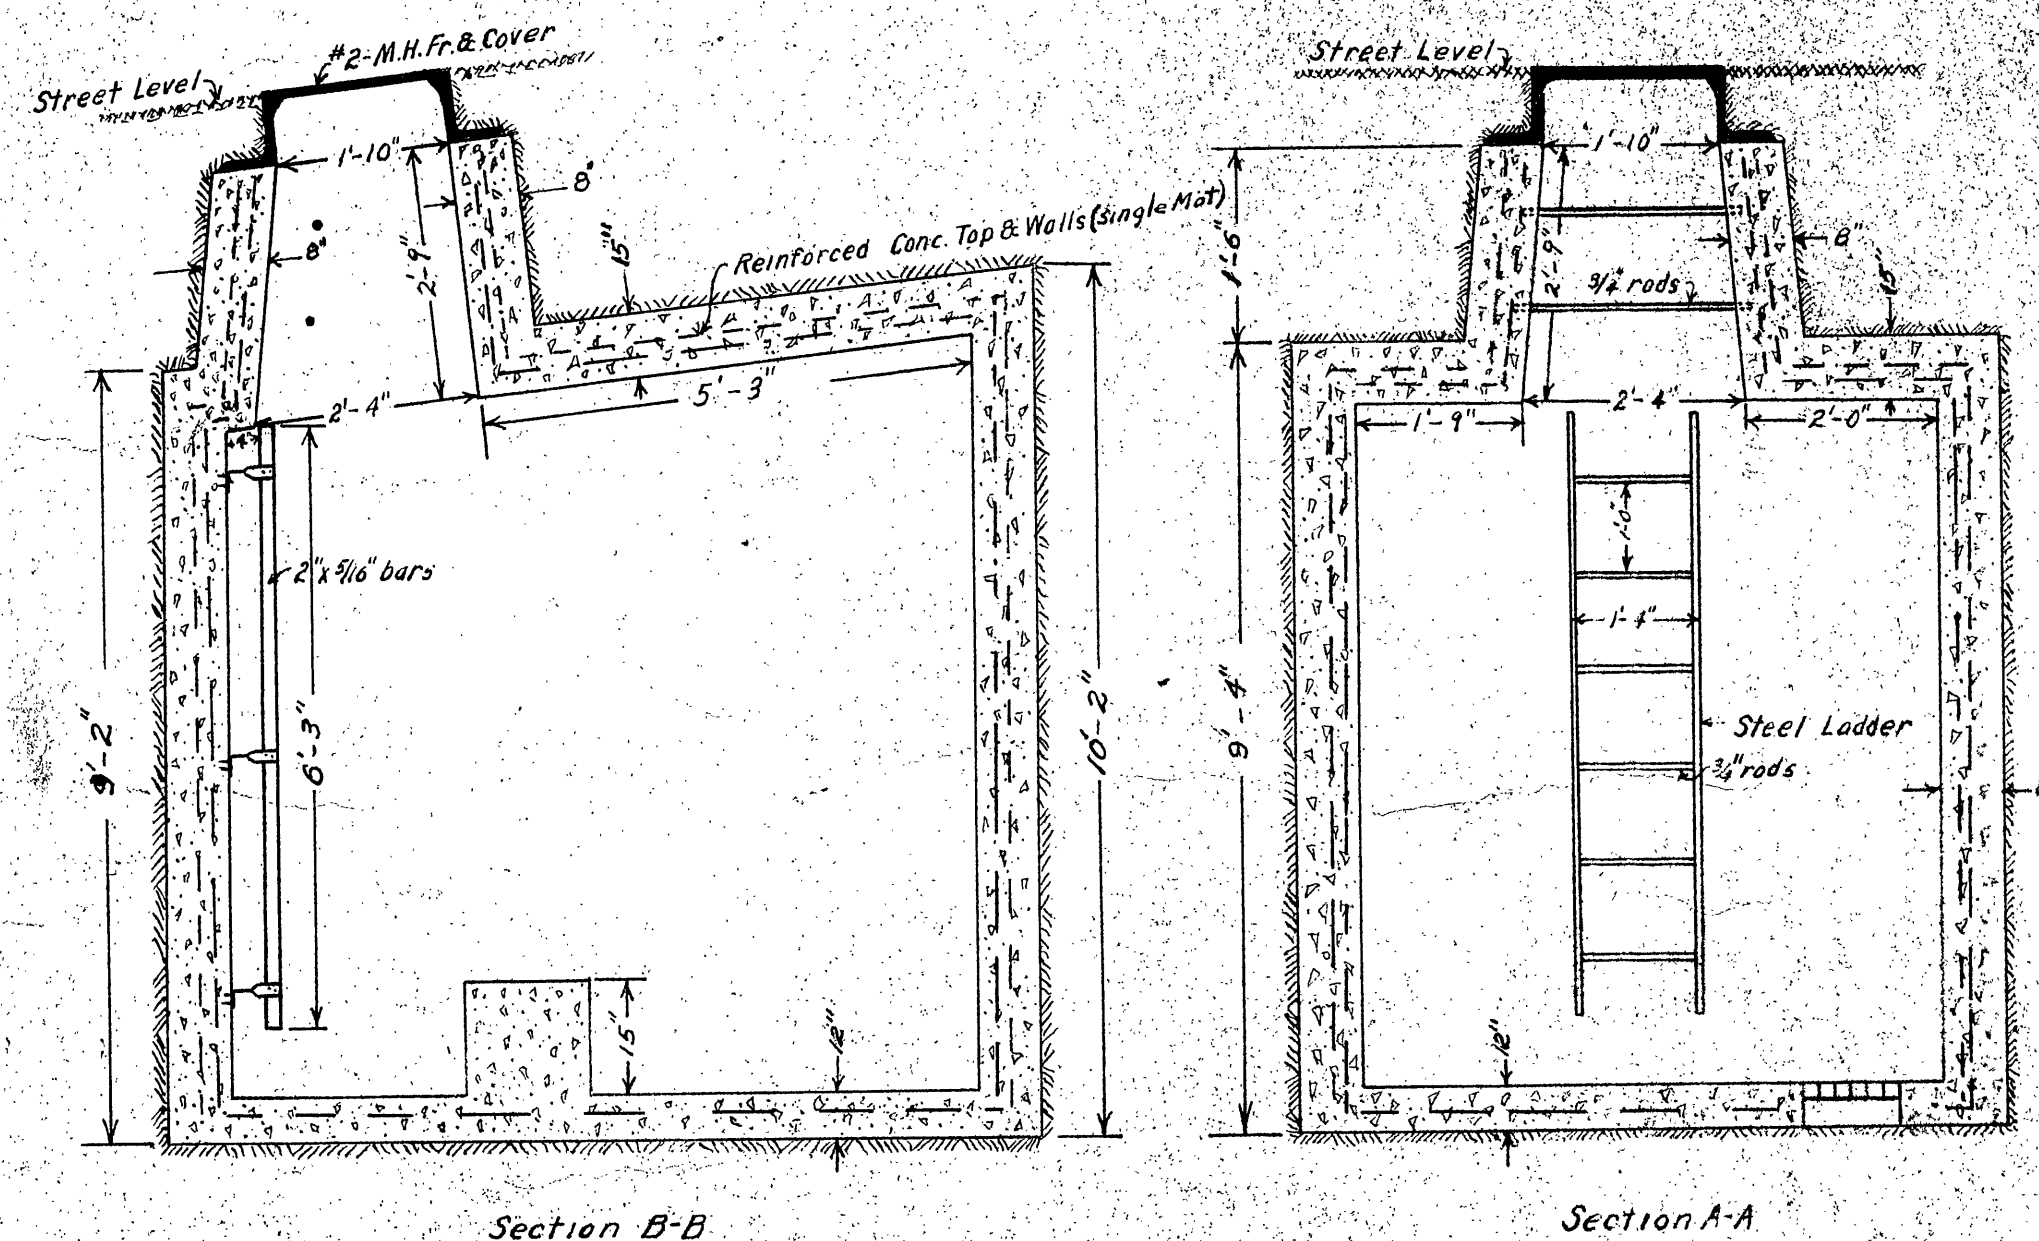

Edgehill Booster Station

Villa Heights Booster Station

F3-D10
146

F3-D10
146

VALUATION OF
ROANOKE WATER WORKS CO.
ROANOKE - VA.
BOOSTER STATION STRUCTURES
FEB. 15/1934 SCALE: 1/2" = 1'
ALLEN J. SAVILLE, INC. ENGINEERS
RICHMOND - VA.
Survey by - L.C.P. Traced by - L.B.Y.
Drawn by - L.B.Y. Checked by - R.H.S.

RWV-20