




SHEET 2 OF 3
P.B.____, PG.____

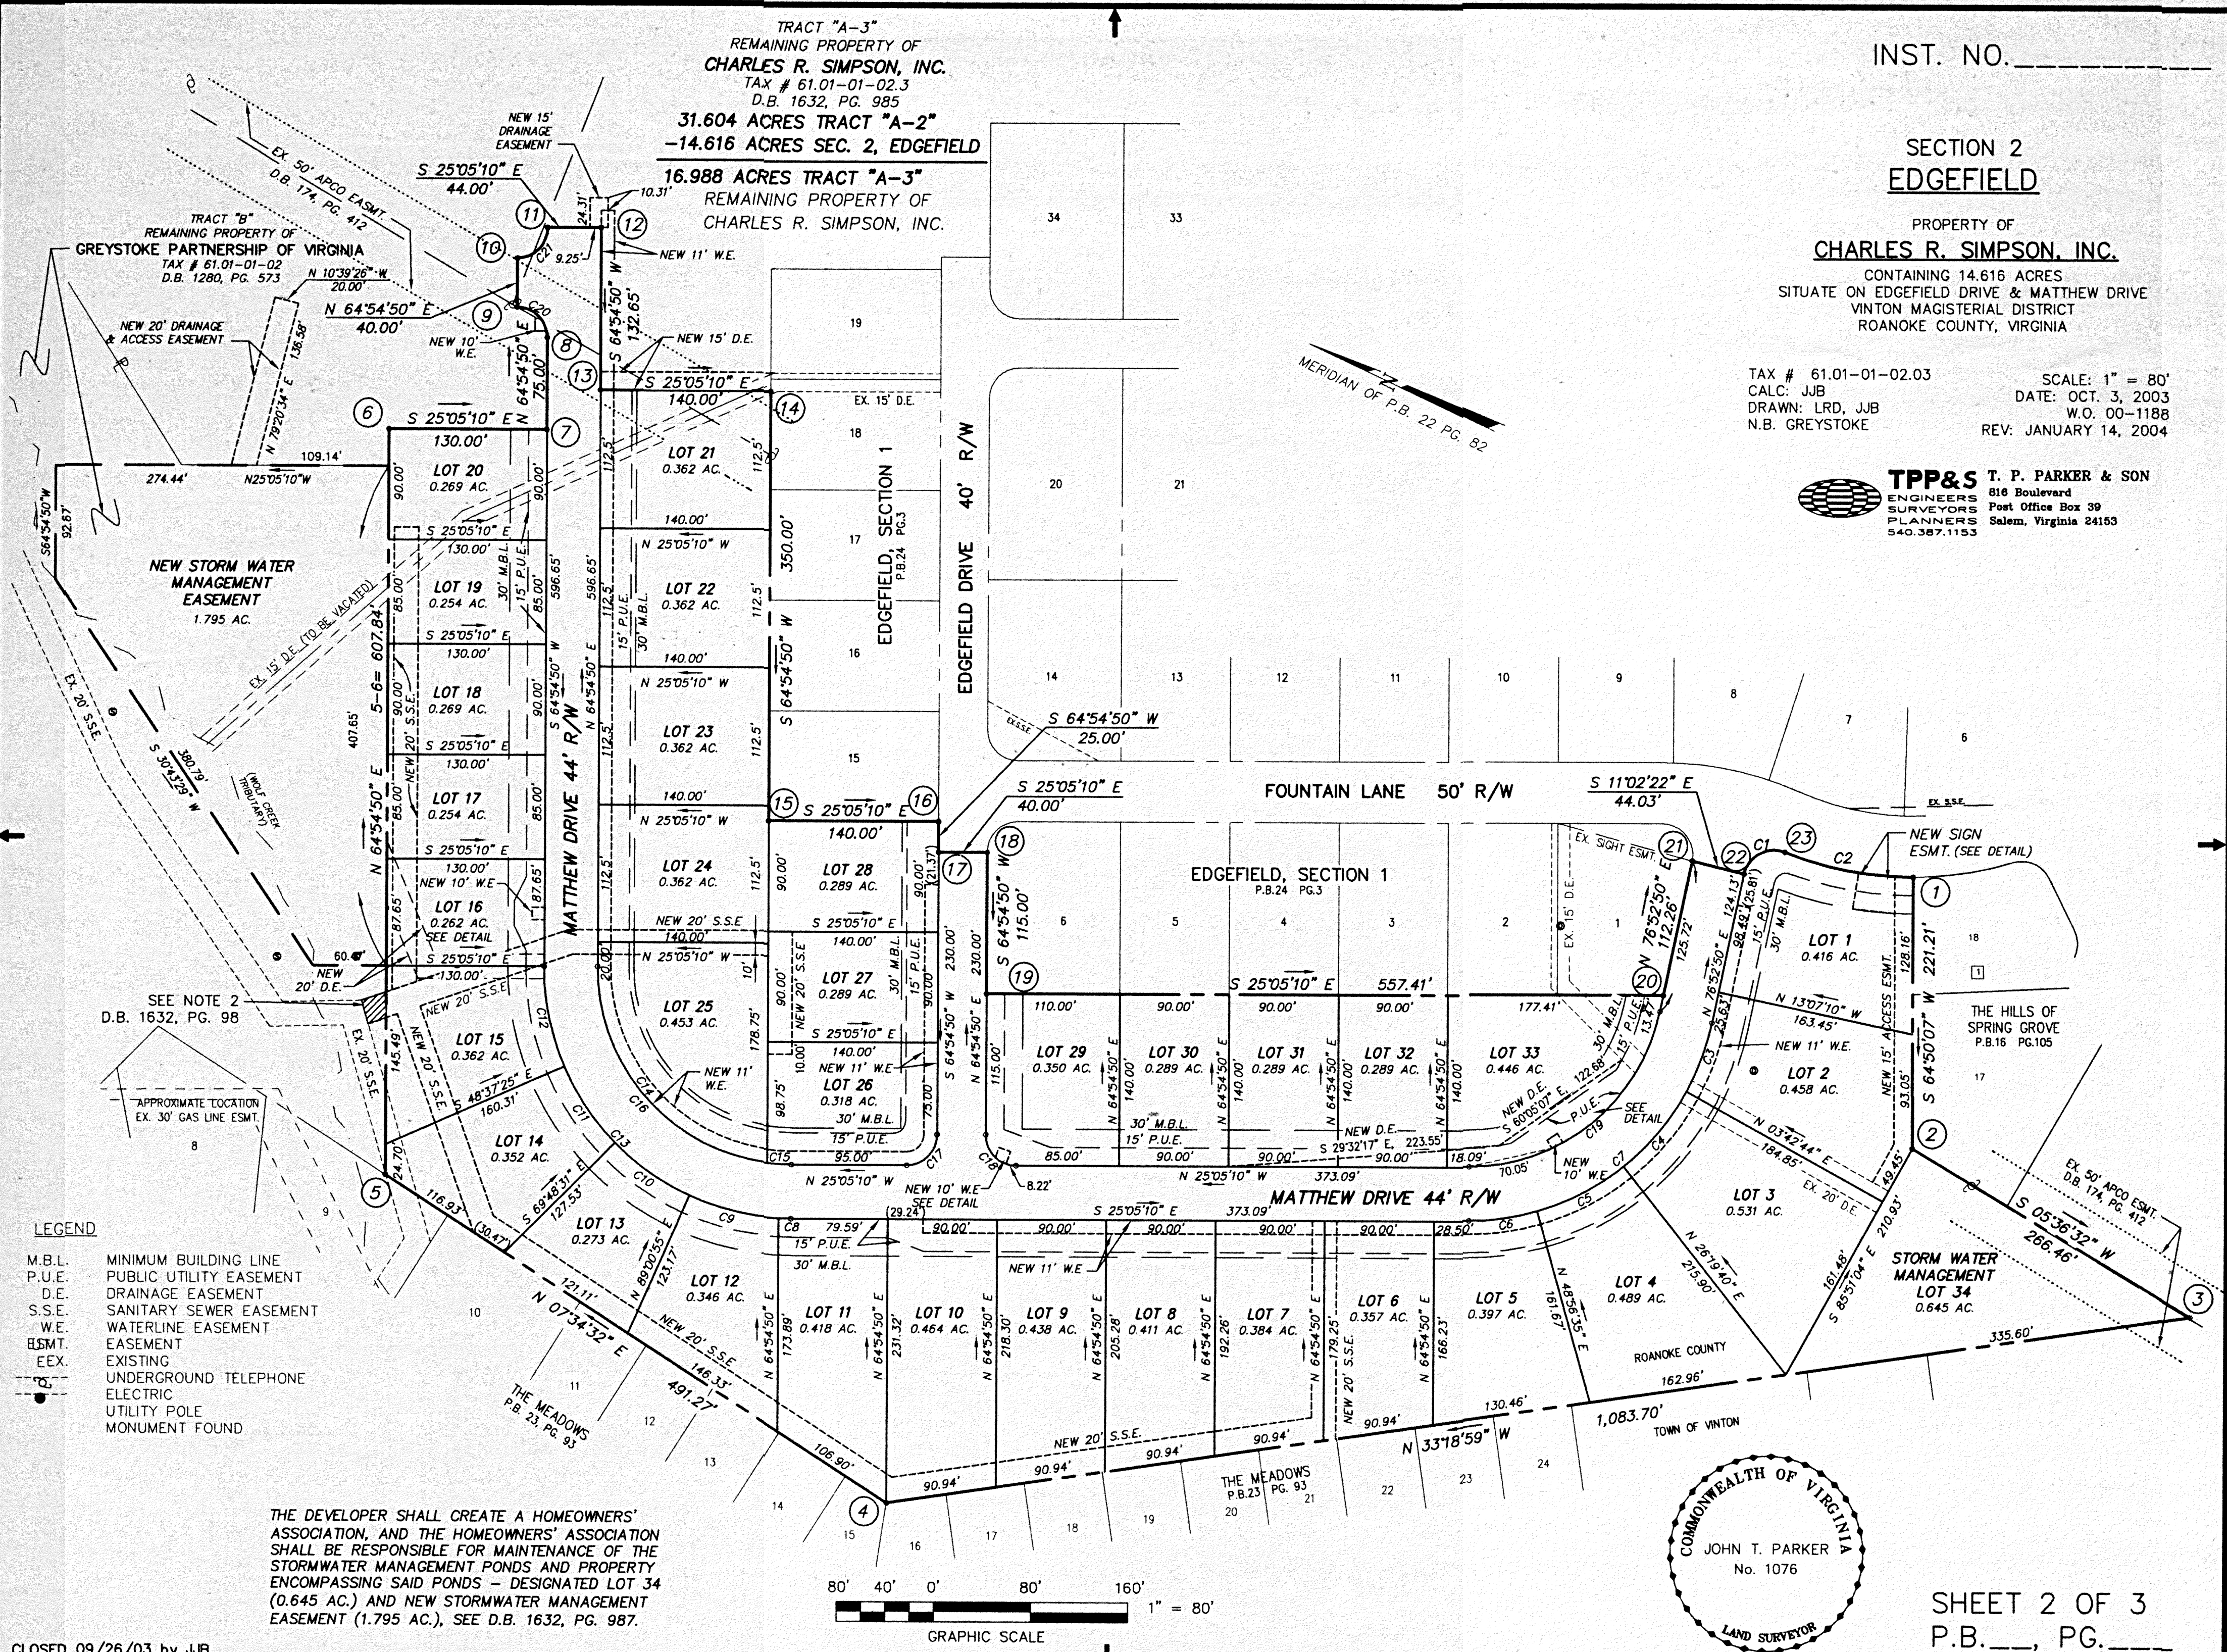


INST. NO. _____

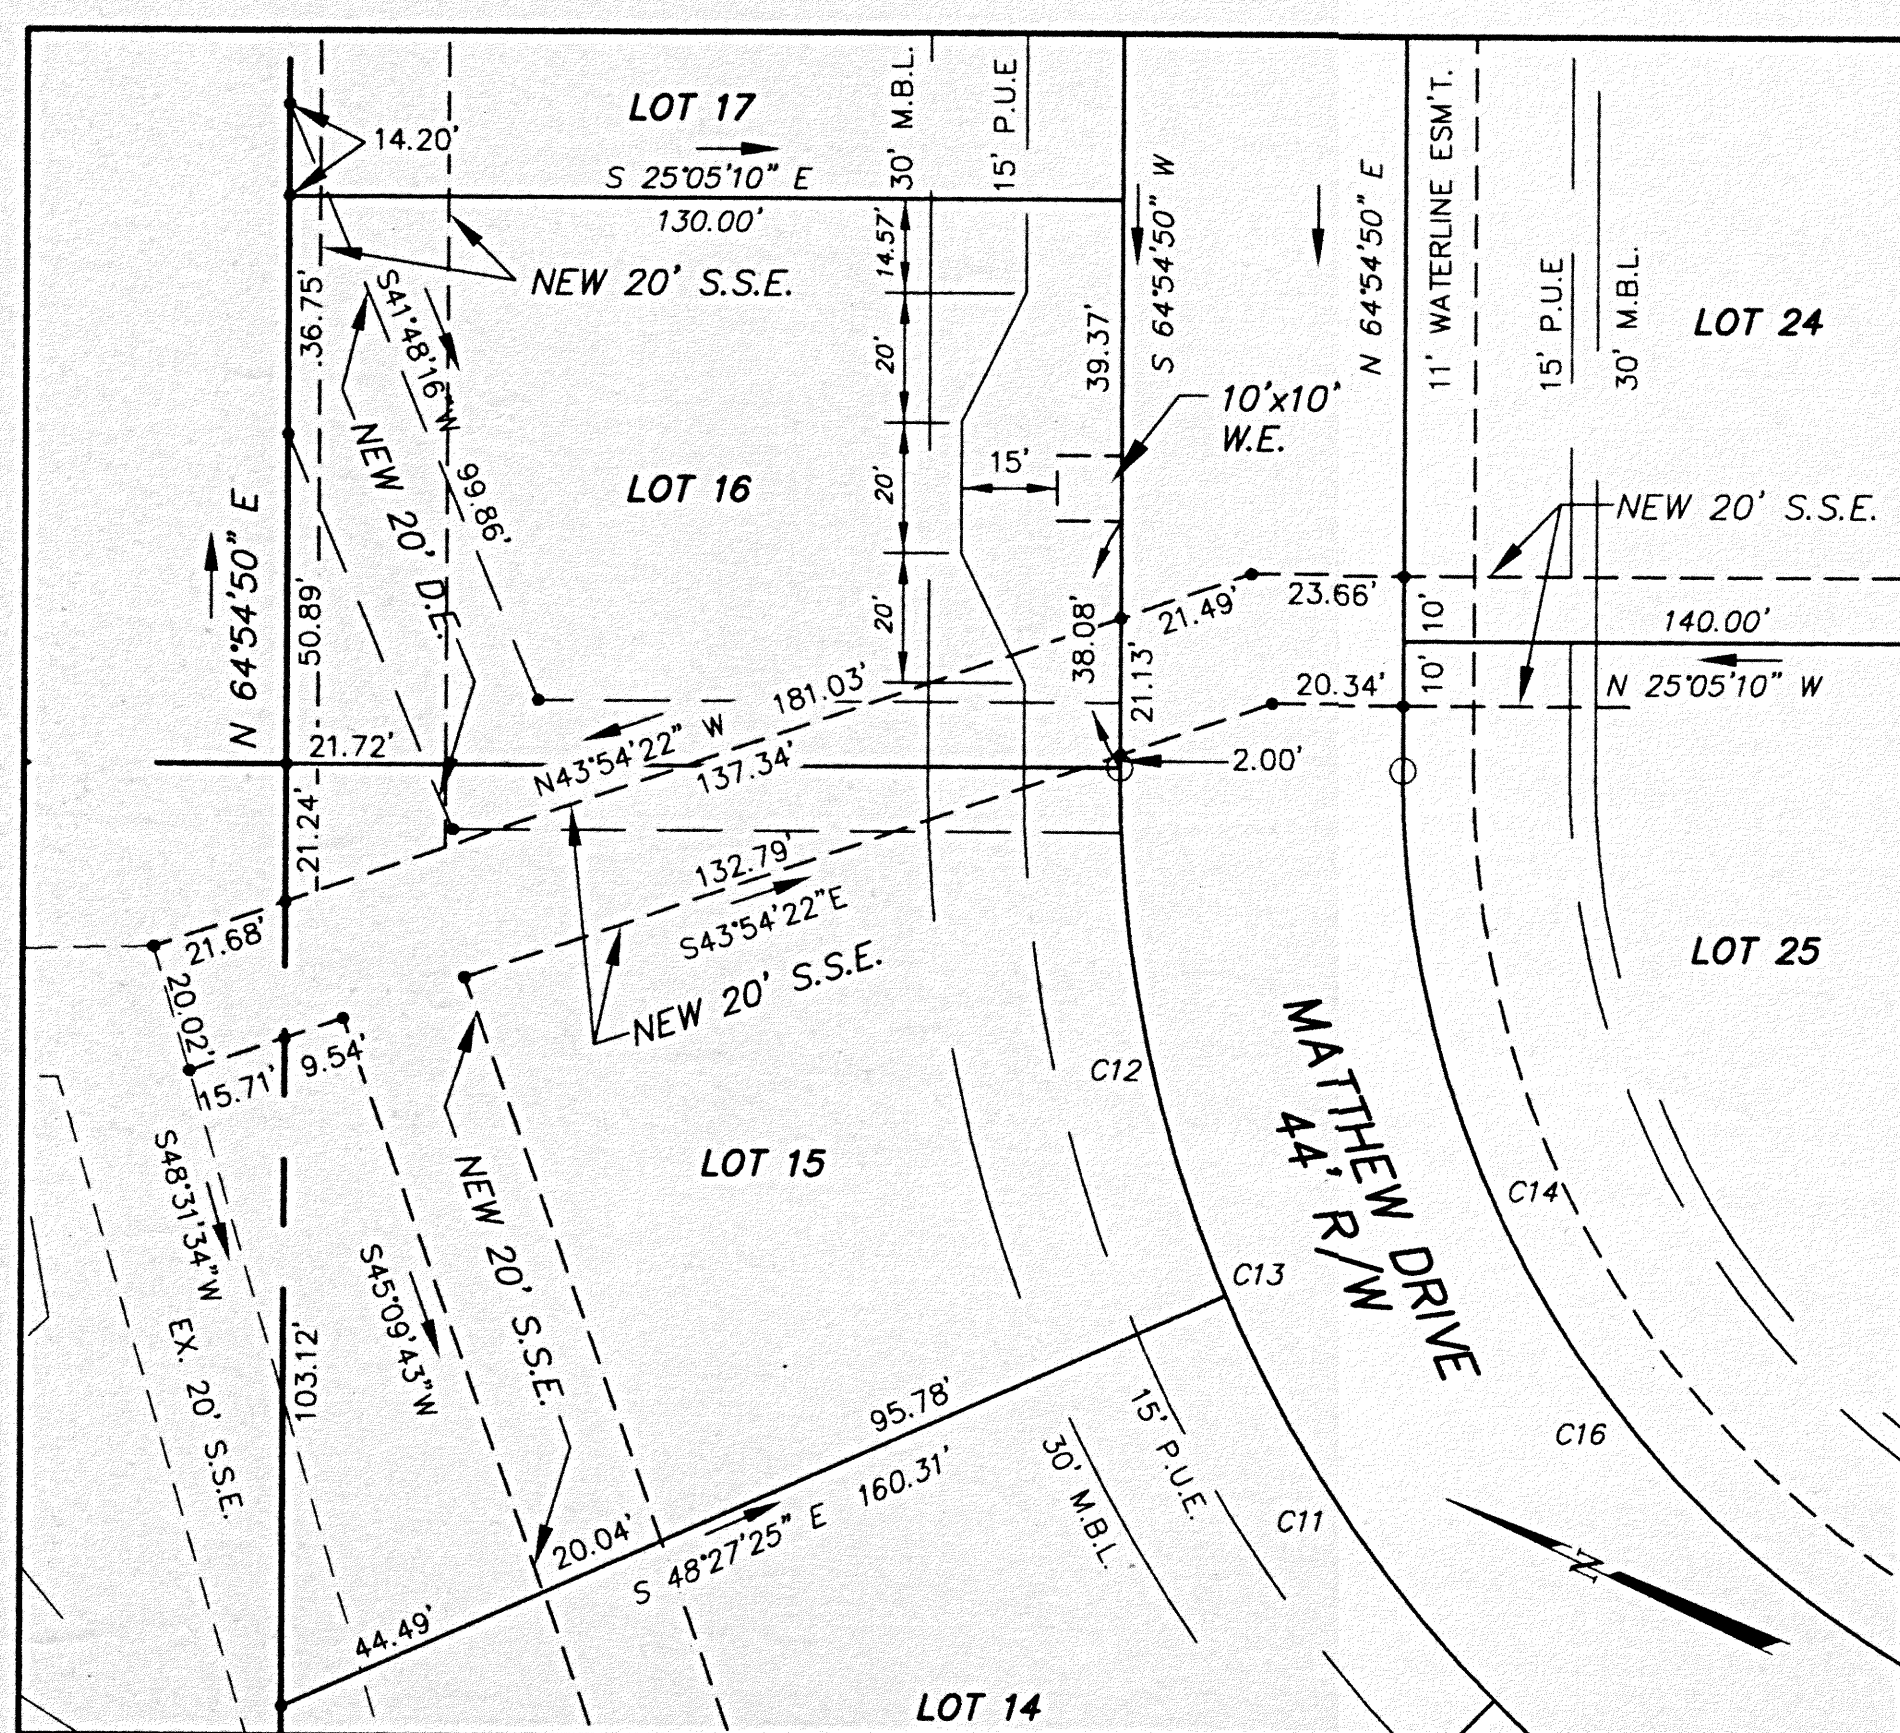


DETAIL - LOTS 15 & 16 AND LOTS 24 & 25
SCALE : 1" = 30'

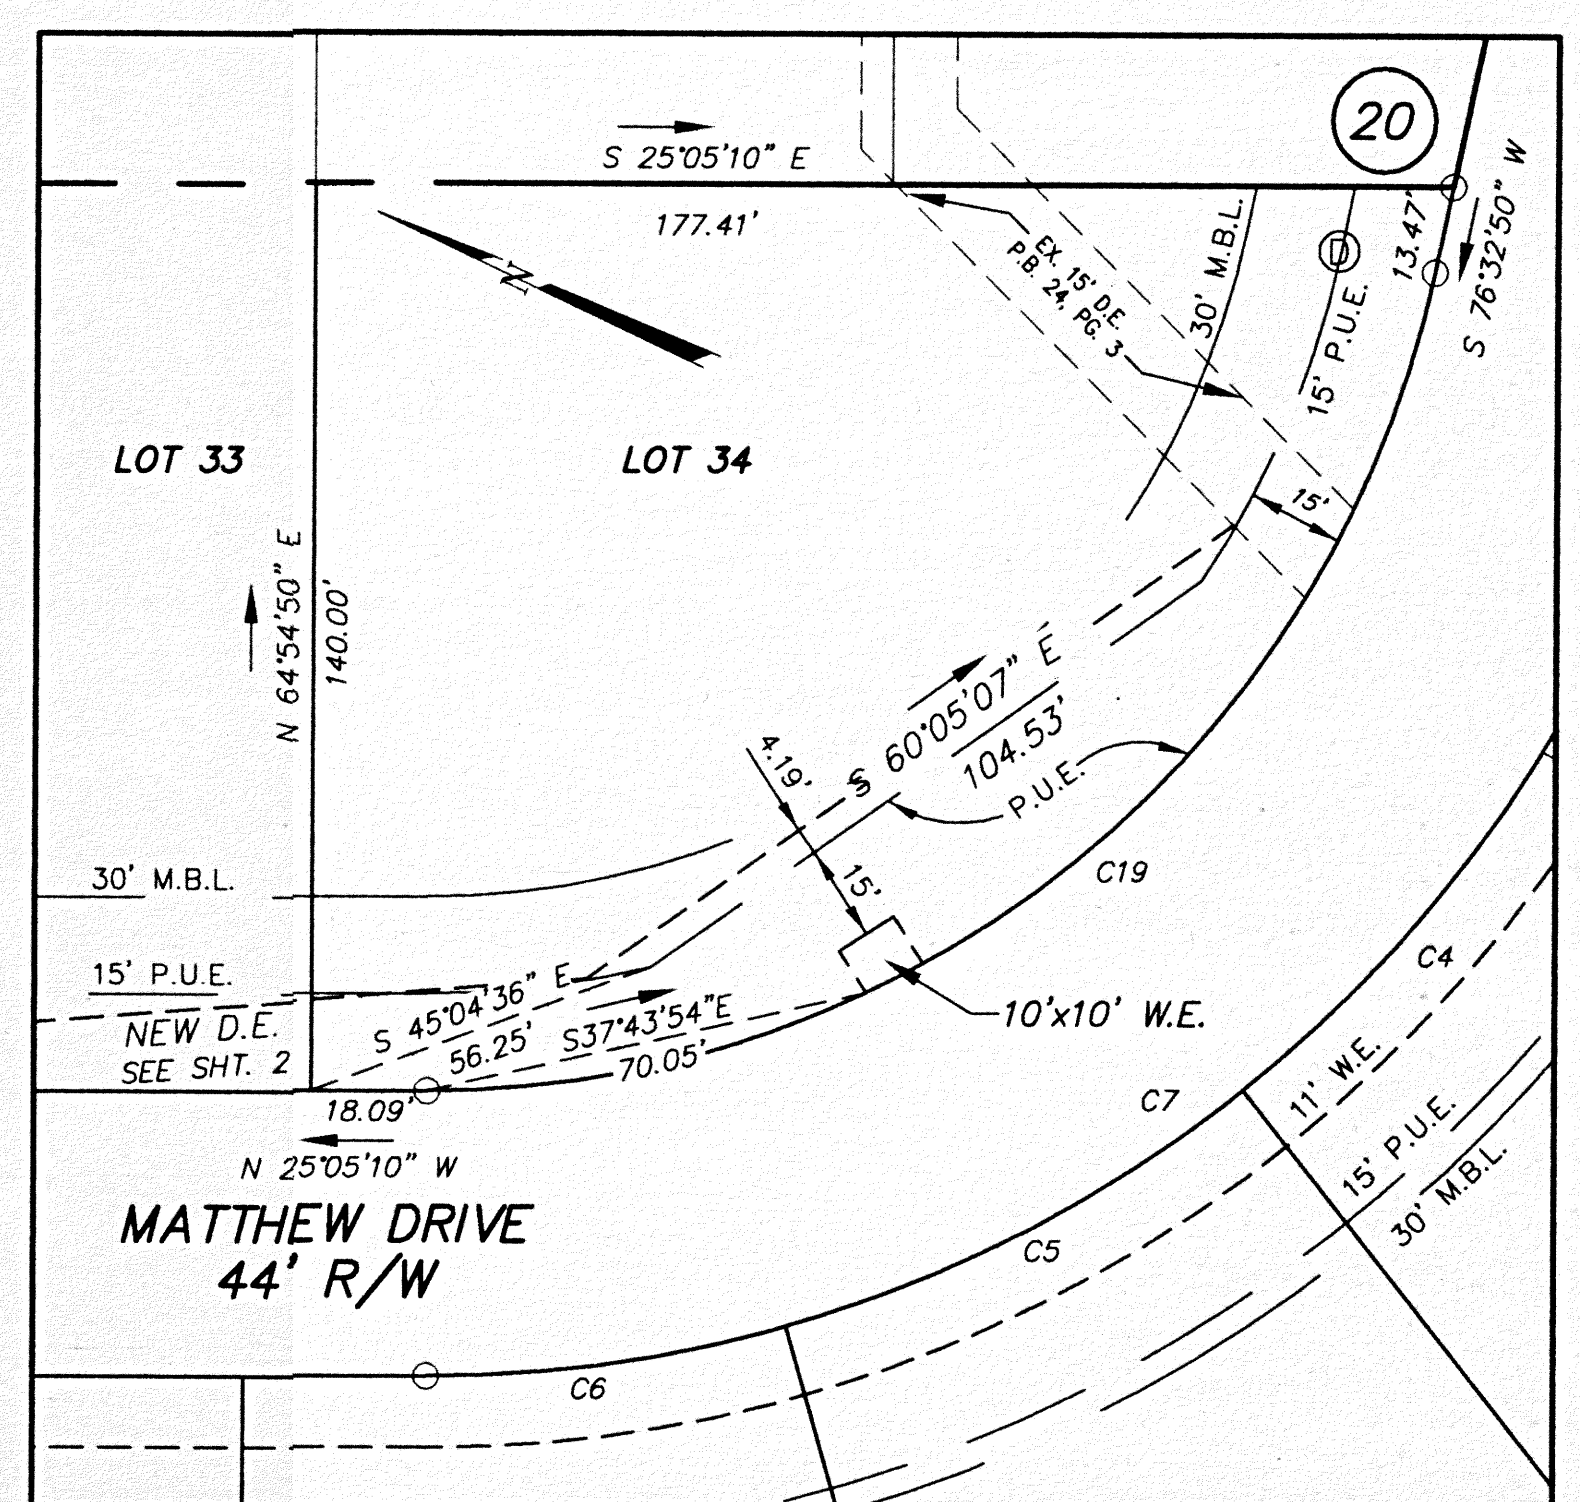

DETAIL - LOT 34
SCALE : 1" = 30'

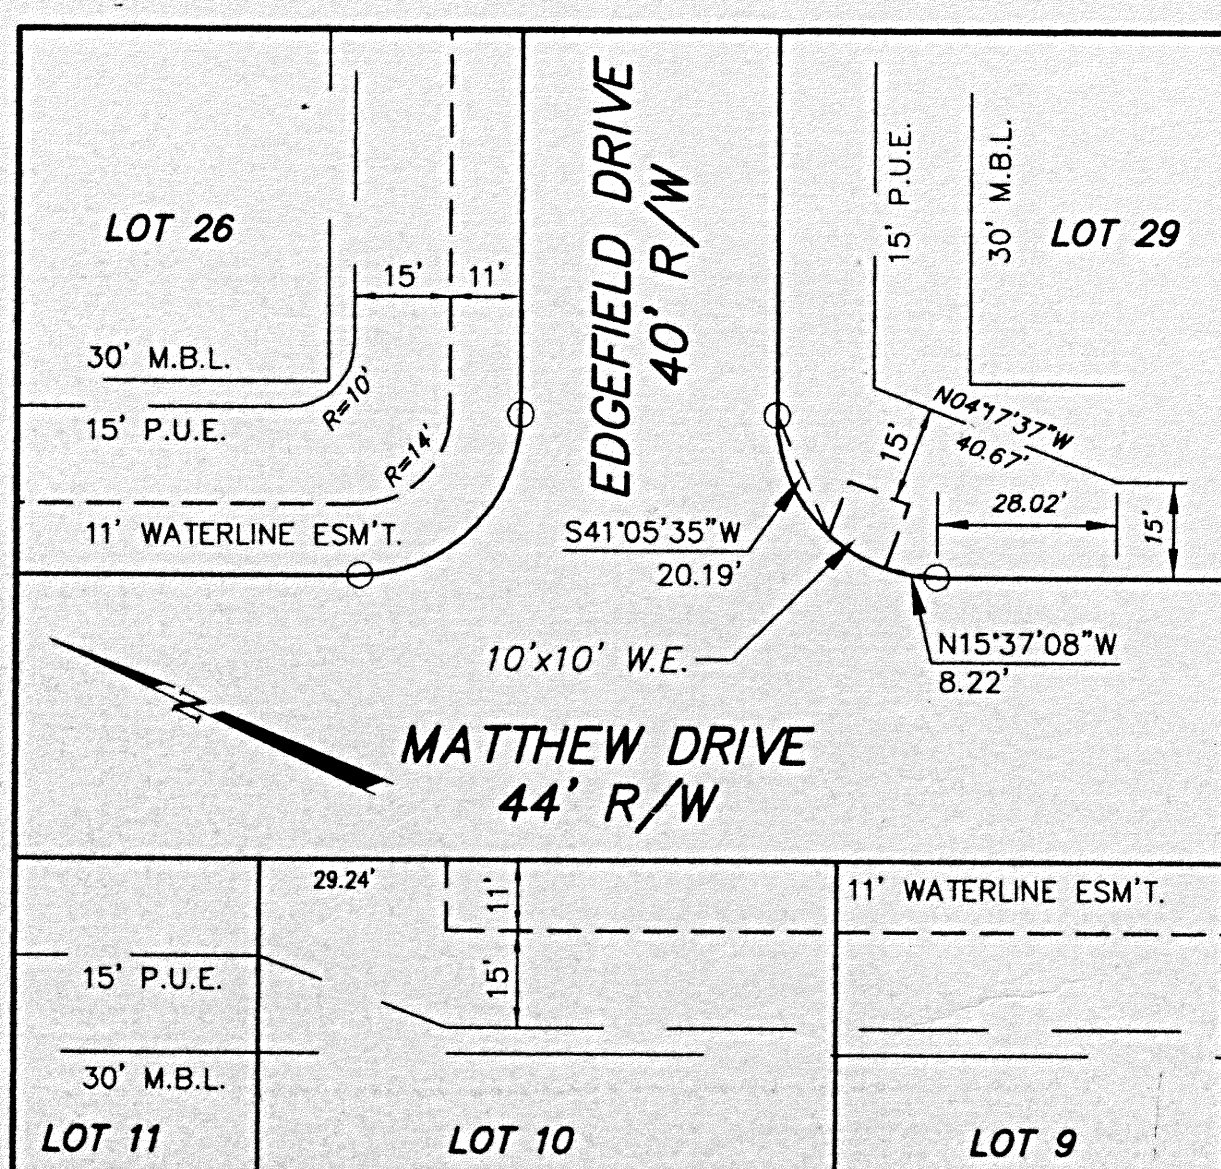

DETAIL- INTERSECTION EDGEFIELD DR. & MATTHEW DR.
SCALE : 1" = 30'

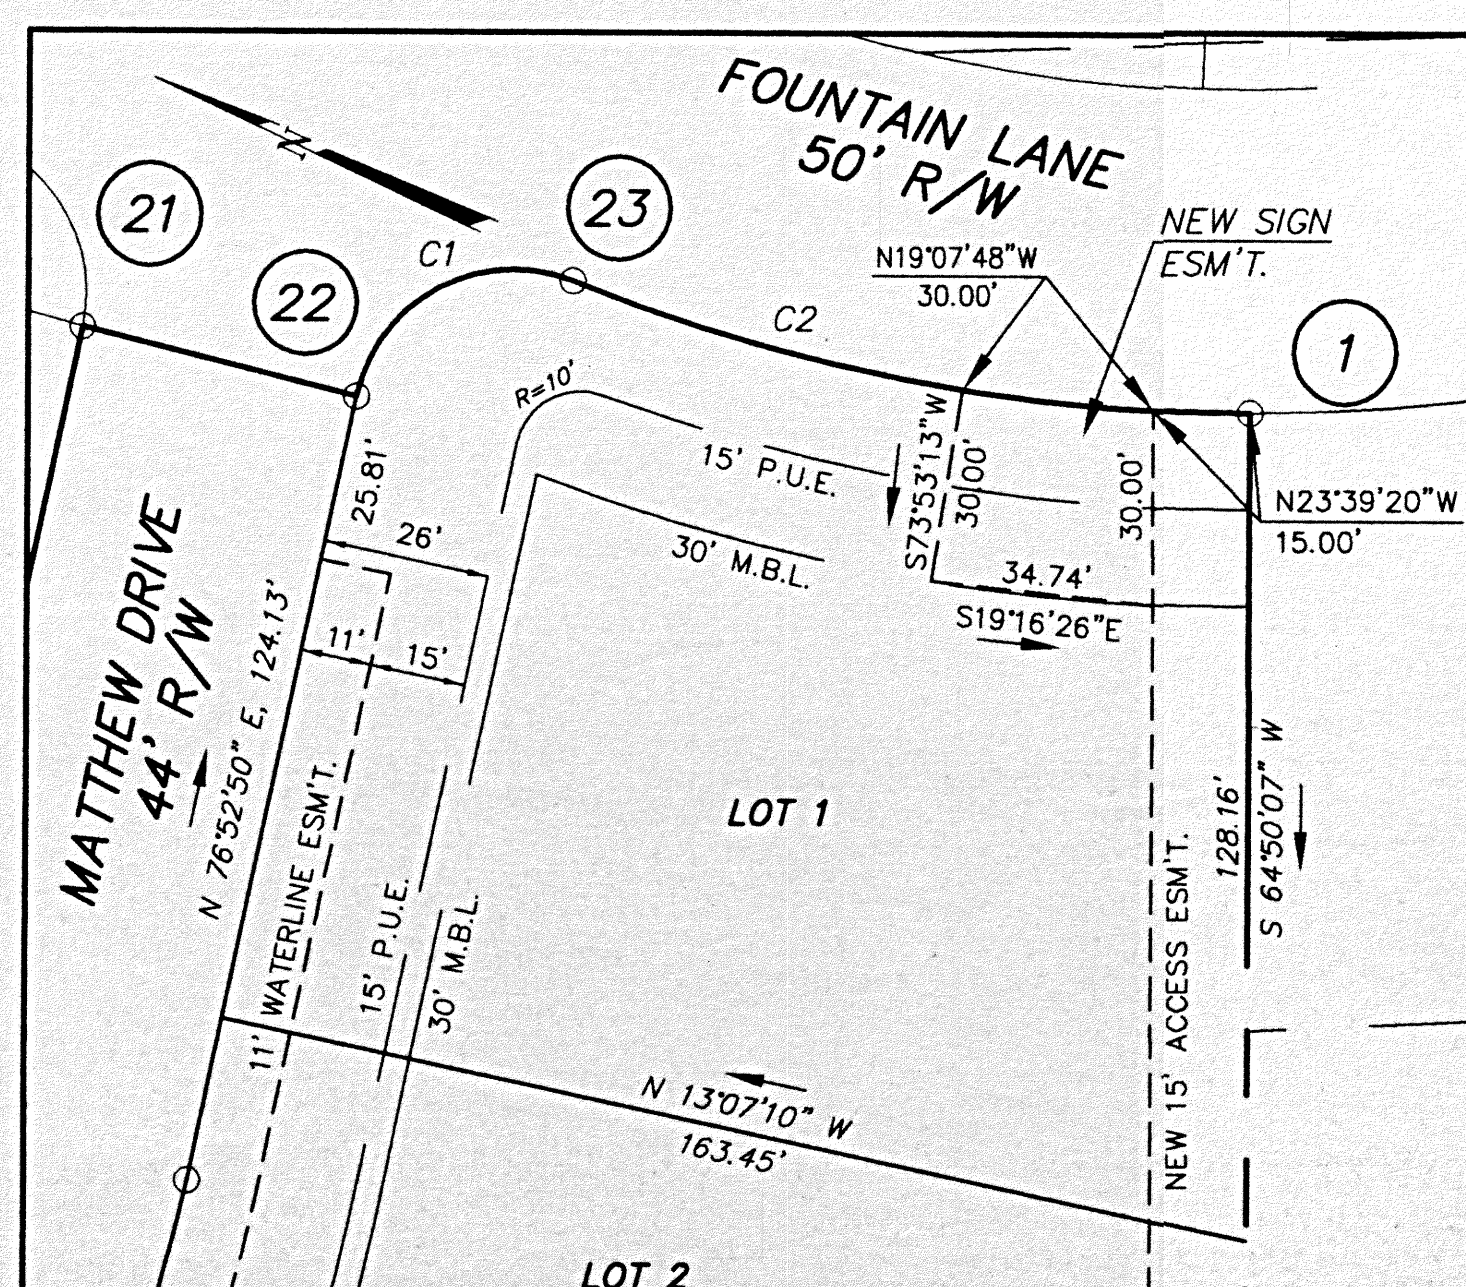

DETAIL - LOT 1
SCALE : 1" = 30'

NOTE: SEE SHEET 2 FOR CONTINUATION BEYOND DETAILS SHOWN.

 **TPP&S**
ENGINEERS
SURVEYORS
PLANNERS
540.387.1153

T. P. PARKER & SON
816 Boulevard
Post Office Box 39
Salem, Virginia 24153

SHEET 3 OF 3
P.B.____, PG.____