


THIRD STREET WATER TANK AND WATER MAIN PROJECTS


TOWN OF VINTON, VIRGINIA

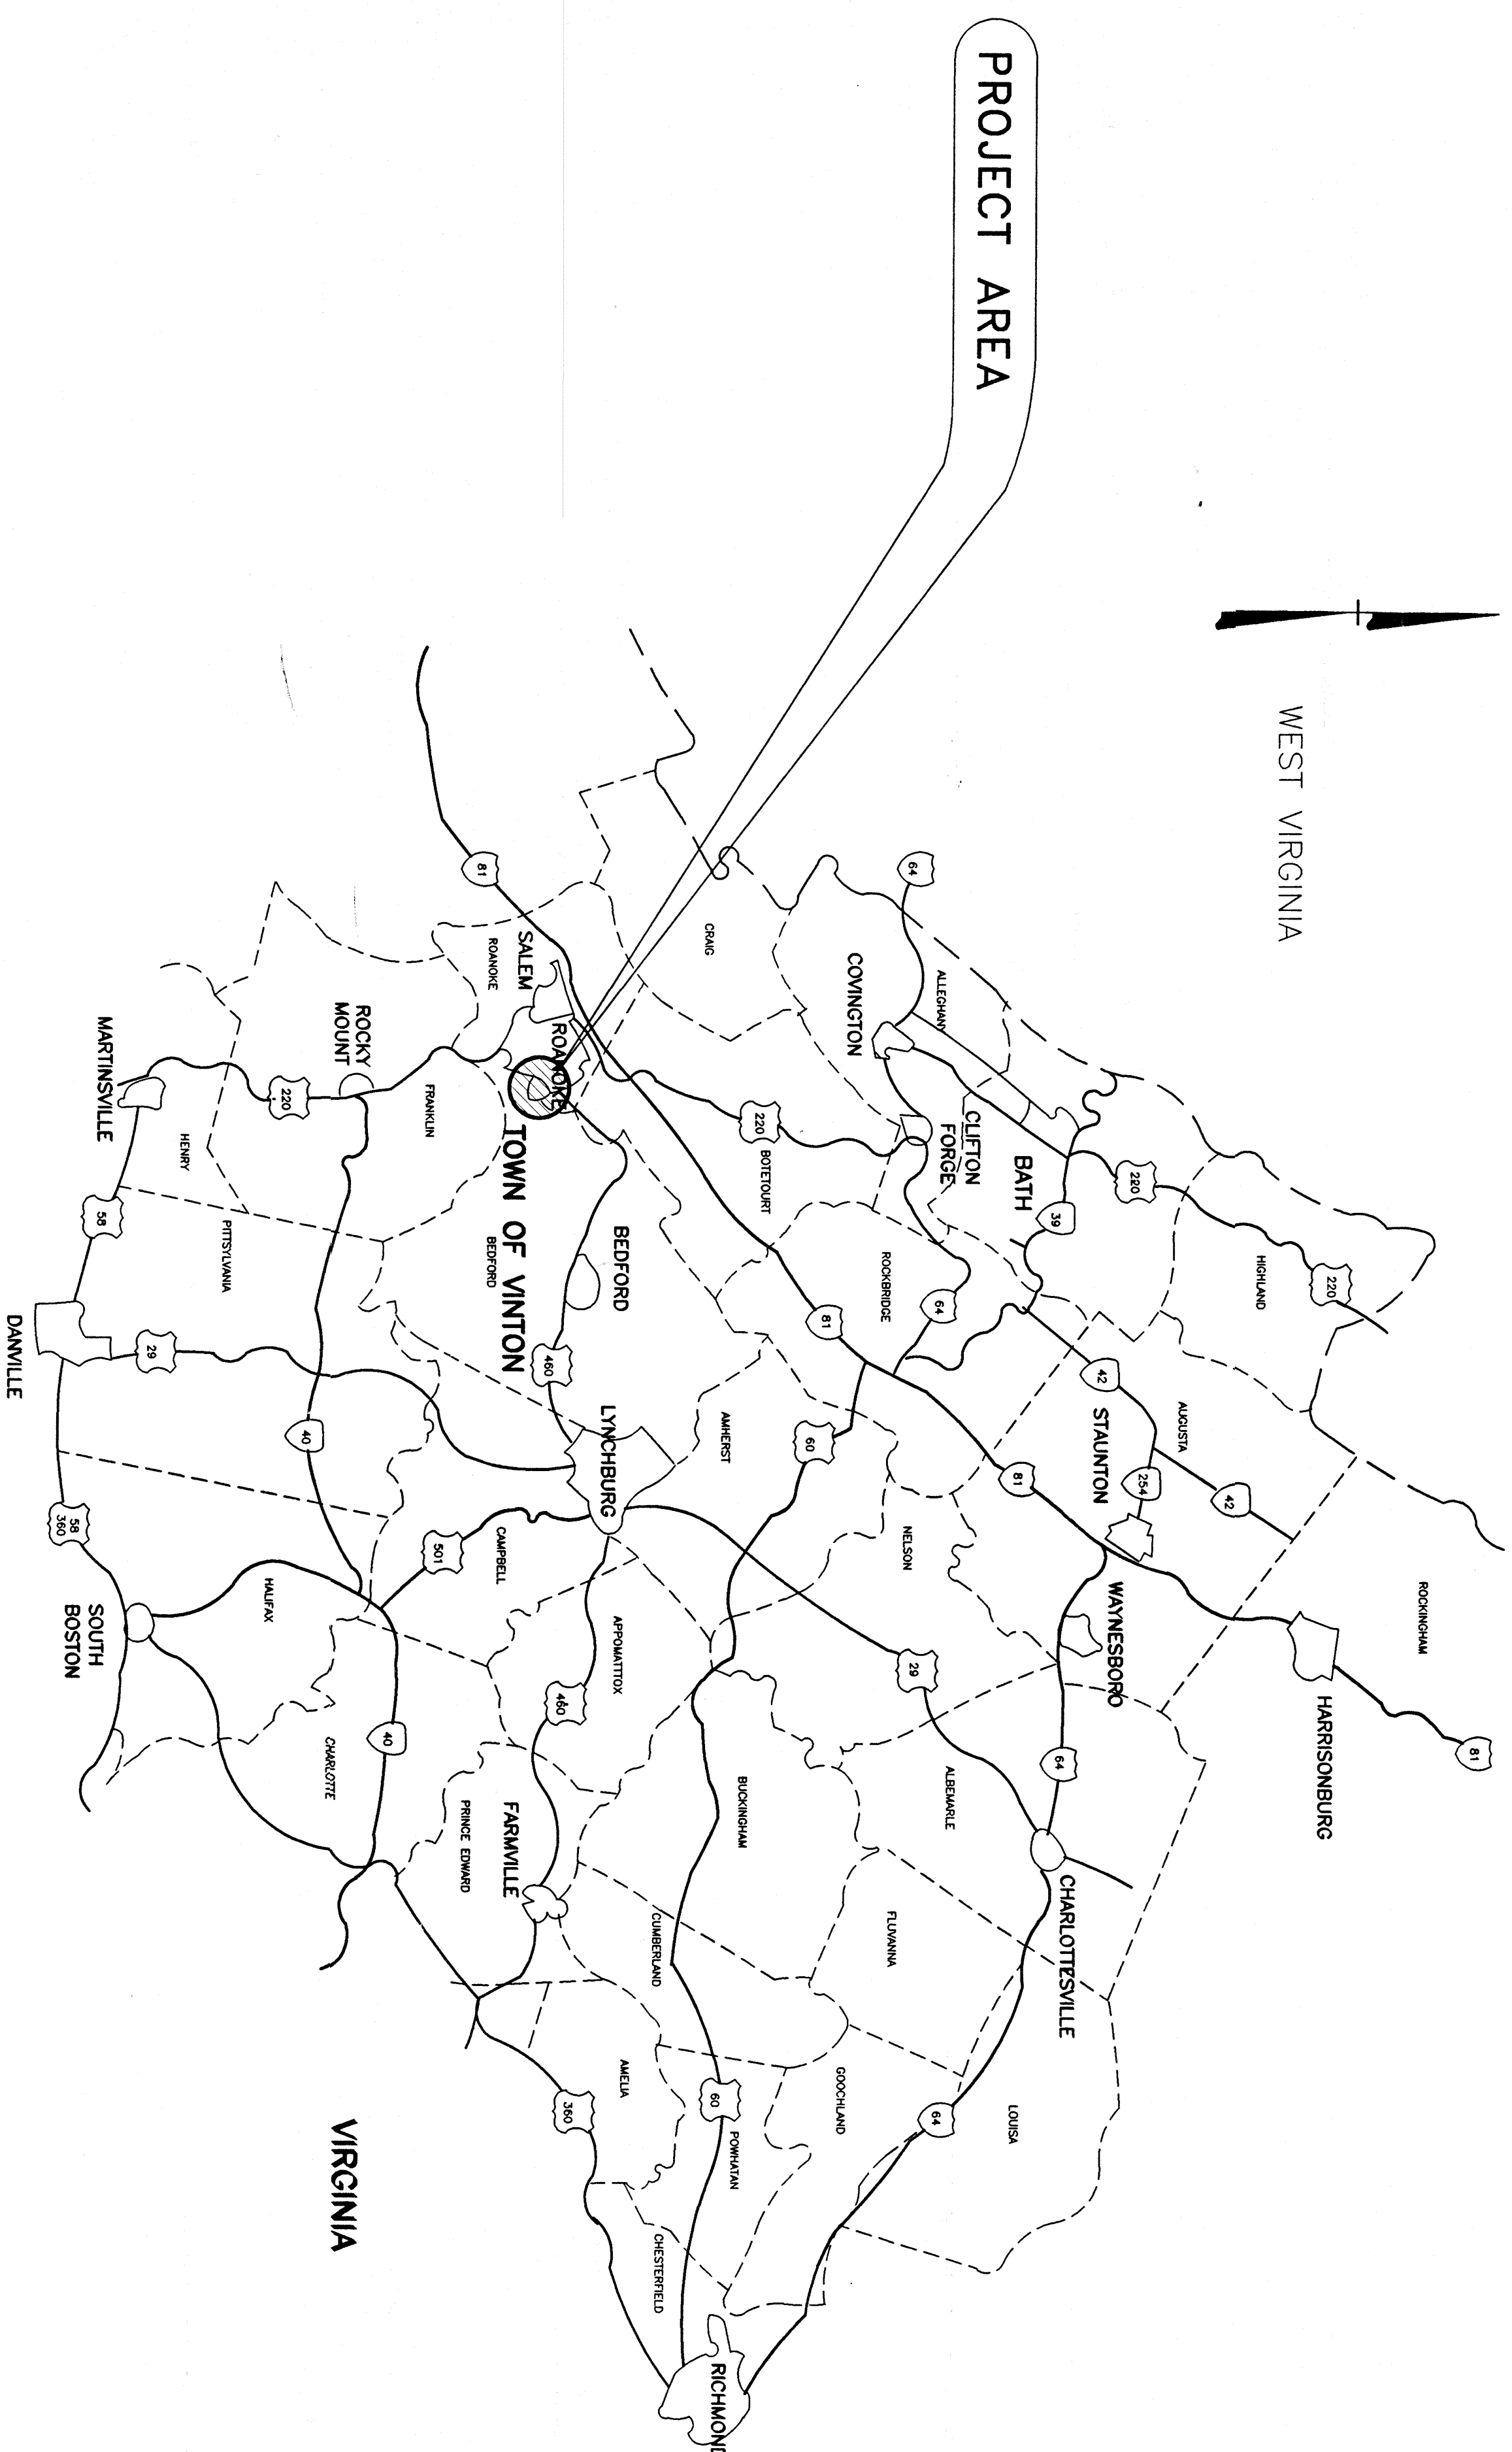

VICINITY MAP FOR
TOWN OF VINTON, VIRGINIA


SCALE: NONE

- SHEET LIST:
1. COVER SHEET
 2. ABBREVIATIONS AND LEGEND
 3. SHEET INDEX & GENERAL NOTES
 4. WATER MAIN PLAN
 5. WATER MAIN PLAN
 6. PROFILE
 7. TANK SITE PLAN
 8. EROSION CONTROL PLAN
 9. TANK DETAILS
 10. TANK DETAILS
 11. TANK DETAILS
 12. WELDED STEEL TANK DETAILS

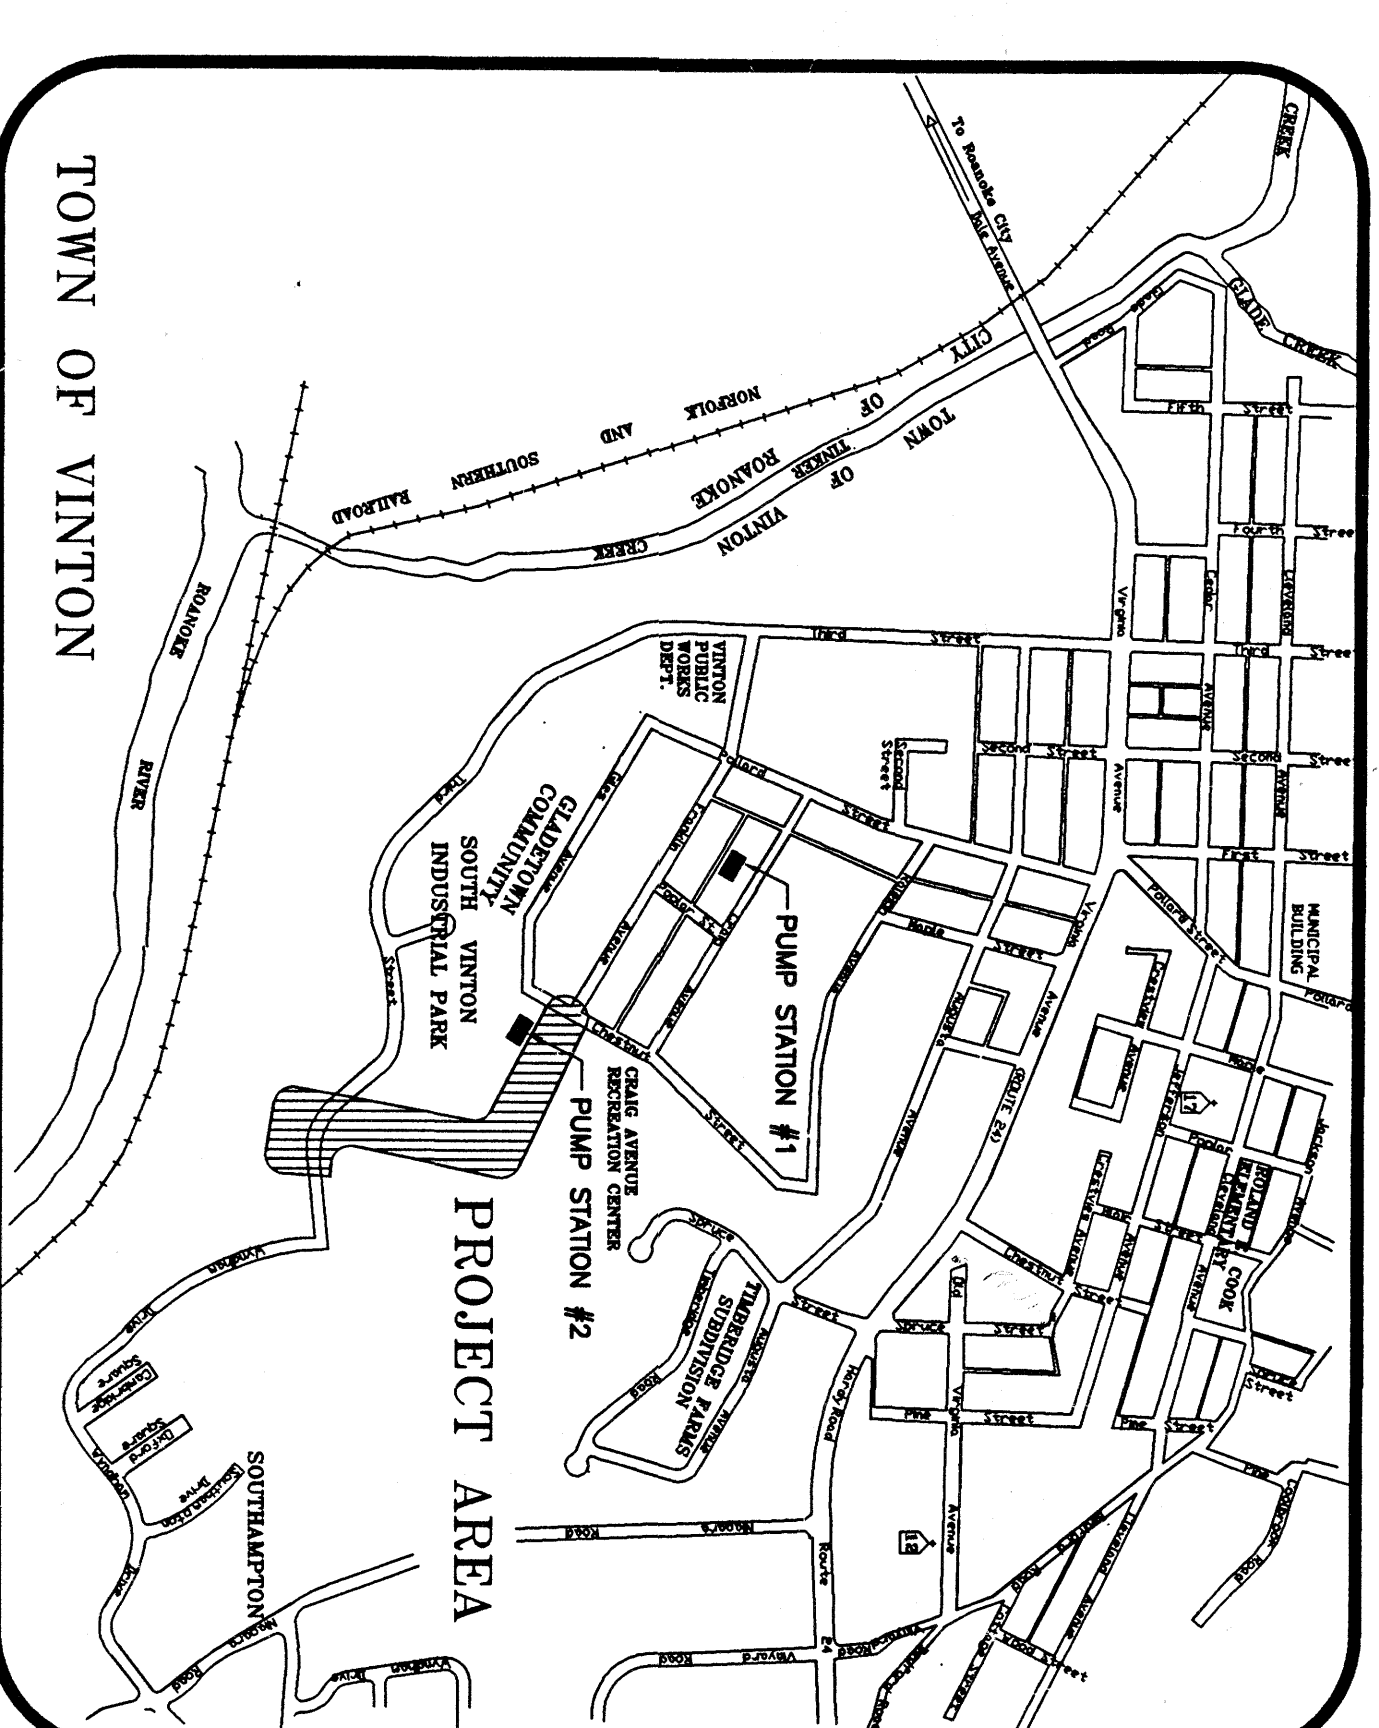

LOCATION MAP

SCALE: NONE

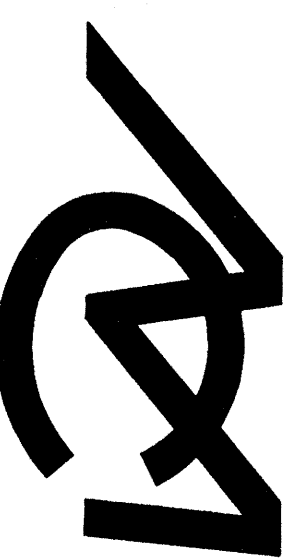

Mattern & Craig

CONSULTING ENGINEERS • SURVEYORS

701 FIRST STREET, S.W.

ROANOKE, VIRGINIA 24016

(540) 845-9842

(540) 345-7691 FAX



SET NO. **42**