
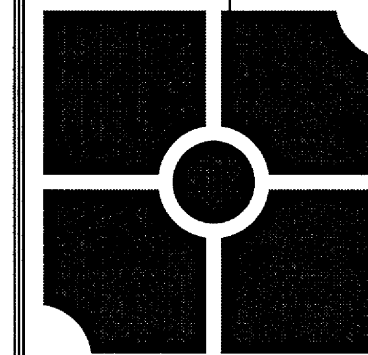


●
 ⊕
 ♀
 ○
 —OHW—
 (S)
 —SAN—
 (D)
 —
 (W)
 (M)
 —W—
 ⚙
 —GAS—
 ⚙
 —UT—
 TPED
 —X—
 —
 ☆

MONUMENT FOUND
BENCHMARK
UTILITY POLE
GUY ANCHOR
OVERHEAD WIRE
SANITARY SEWER MANHOLE
UNDERGROUND SANITARY SEWER
STORM MANHOLE
UNDERGROUND STORM PIPE
WATER MANHOLE
WATER METER
UNDERGROUND WATER LINE
WATER VALVE
UNDERGROUND GASLINE
GAS VALVE
UNDERGROUND TELEPHONE
TELEPHONE PEDESTAL
FENCE
STREET SIGN
LIGHT POLE

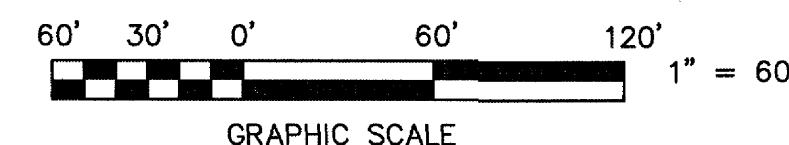

p a r k e r
DESIGN GROUP

2122 Carolina Ave, SW
Roanoke, VA 24014
Ph: 540-387-1153
Fax: 540-389-5767


1915-B W. Cary Street
Richmond, VA 23220
Phone: 804-358-2947
Fax: 804-359-9645

180 AMT Tech Dr.
Suite 101-B

Rocky Mount, VA 24151
Phone: 804-358-2947
Fax: 804-359-9645

www.parkerdg.com

These documents are the property of Parker Design Group (PDG) and may not be reproduced or used without the express permission of PDG. Any reuse of these documents without authorization of PDG will be at the sole risk of the individual or entity utilizing said documents.

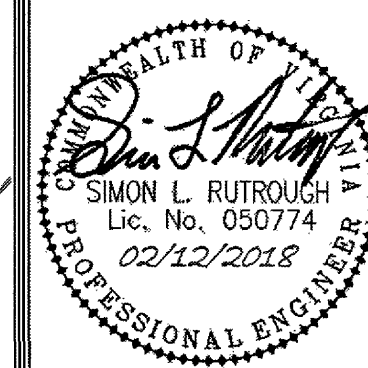

**EDGEWOOD / WINDSOR WATERLINE
UTILITY REPLACEMENT PLAN**
WESTERN VIRGINIA WATER AUTHORITY
ROANOKE CITY, VIRGINIA

REVISIONS:

DESIGNED BY:

DRAWN BY:

CHECKED BY:

DATE:
12 FEBRUARY, 2018

SHEET TITLE:
OVERALL LAYOUT
WEST

SCALE:
1" = 20'

1" = 60'

SHEET NO.

C02