


UTILITY LEGEND

SANITARY SEWER

SS-1
TOP = 1075.59'
INVN 8" = 1064.14'
INVN 8" = 1064.09'
INVO 8" = 1064.09' TO SS-2

SS-2
TOP = 1073.79'
INVN 8" = 1063.14'
INVN 6" = 1063.29'
INVO 8" = 1063.09' TO SS-3

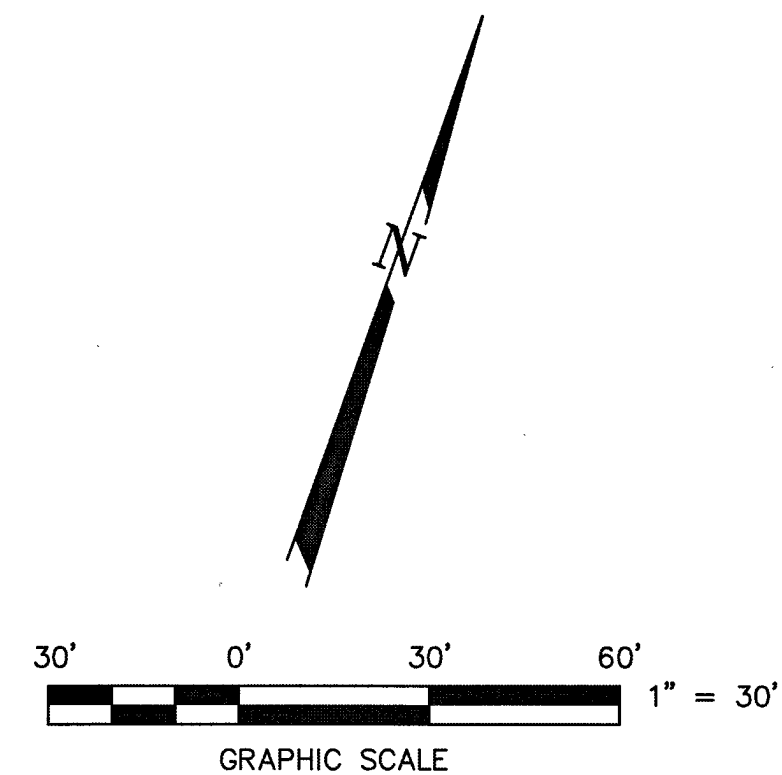

COMMONWEALTH OF VIRGINIA
Simon L. Rutrough
 SIMON L. RUTROUGH
 Lic. No. 050774
 02/12/2018
 PROFESSIONAL ENGINEER

**EDGEWOOD / WINDSOR WATERLINE
UTILITY REPLACEMENT PLAN**
WESTERN VIRGINIA WATER AUTHORITY
ROANOKE CITY, VIRGINIA

REVISONS:
DESIGNED BY:
DRAWN BY:
CHECKED BY:
DATE: 12 FEBRUARY, 2018
SHEET TITLE: BAIRD ST SW WATERLINE STA 35+00 - 39+00
SCALE: 1" = 30'
SHEET NO. C09