


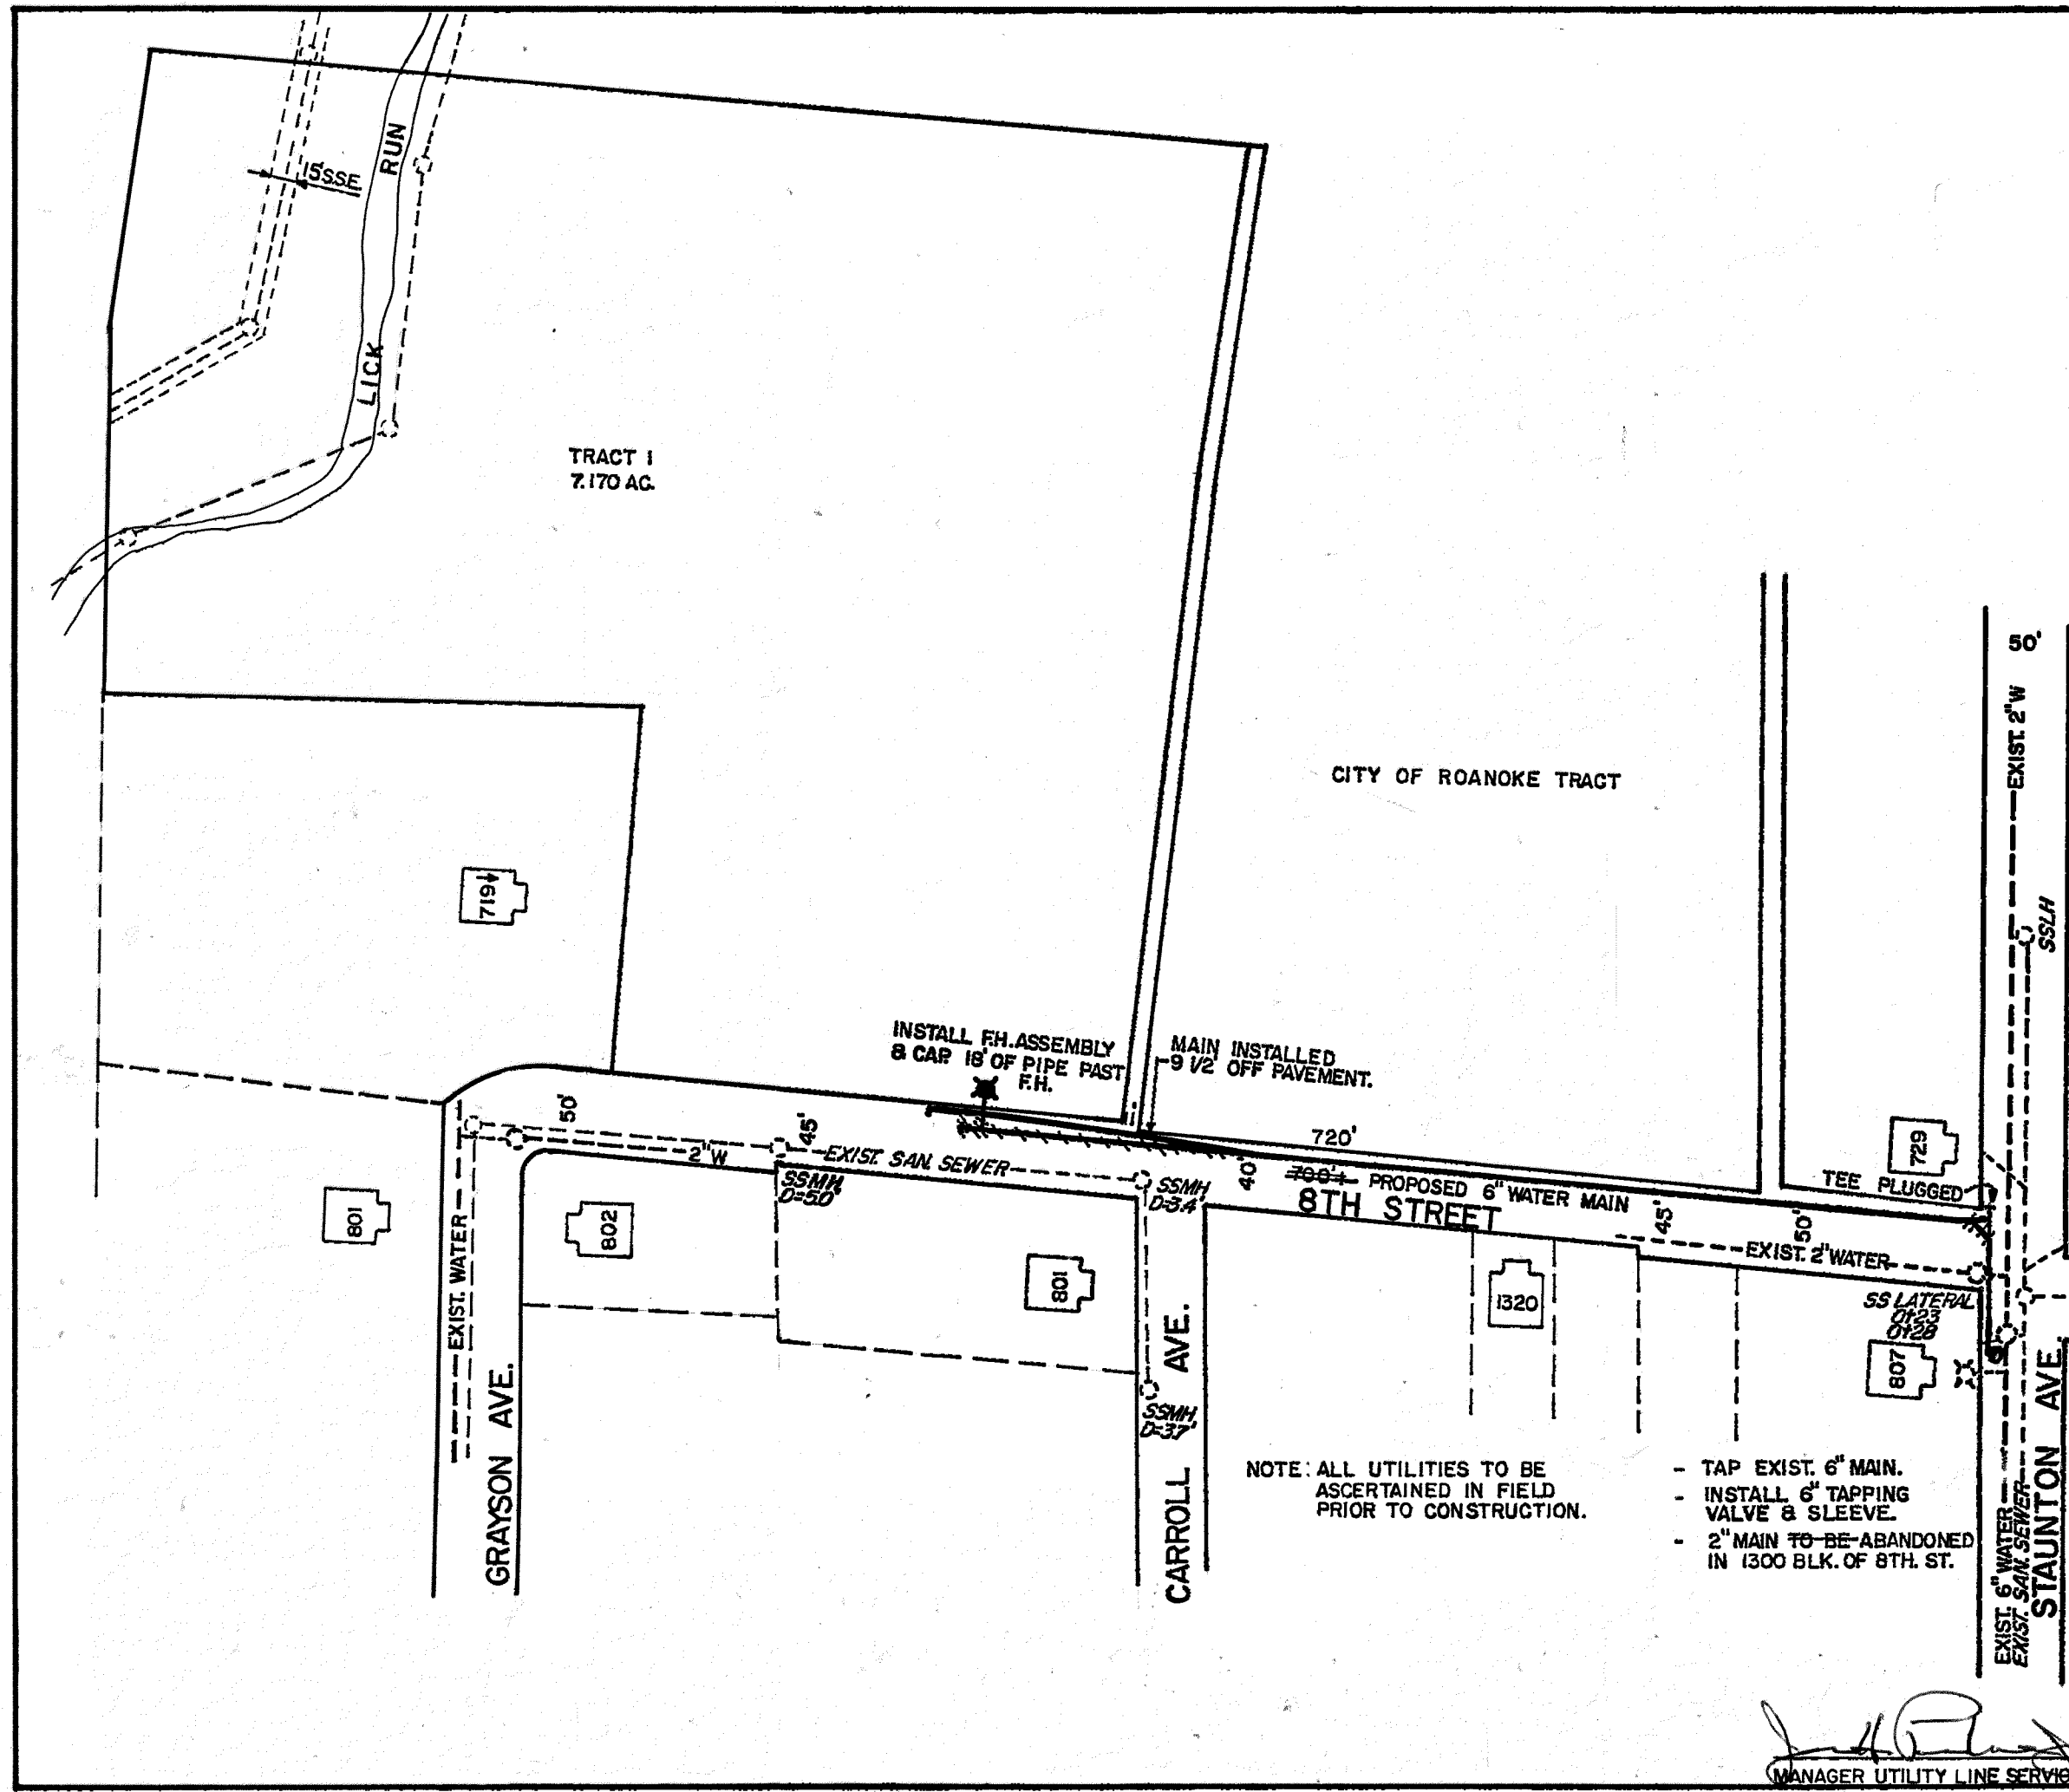

DATE STARTED	7-16-92			
DATE COMP.	7-22-92			
FEET MAIN	738'	SIZE	6"	VALVE
			1	VAULT
			1	BOX
F.H. COMP.	1			
F.H. STUB ONLY	1			
SERV. INS. BY:				
MAIN INS. BY:	G.O. DAME			
NO. W. SERV. INS.				
CITY OR CO.	CITY			
DEPT. INSP.	U.L.S.			

WATER DEPARTMENT
ROANOKE VIRGINIA

EIGHTH (8TH) STREET, N.W.
and
STAUNTON AVENUE

SCALE: 1"=100'

DATE: 4-9-90

DIST. MAP: 203

PLAN NO. 90-03

Art B. Jr. 4/12/90

DIRECTOR UTILITIES & OPERATIONS

William J. Clark 4/14/90

DIRECTOR OF PUBLIC WORKS

NOTE: ALL UTILITIES TO BE ASCERTAINED IN FIELD PRIOR TO CONSTRUCTION.

- TAP EXIST. 6" MAIN.
- INSTALL 6" TAPPING VALVE & SLEEVE.
- 2" MAIN TO BE ABANDONED IN 1300 BLK. OF 8TH. ST.

[Signature]
MANAGER UTILITY LINE SERVICES