



SOURCE: N.C. Erosion and Sediment Control Planning and Design Manual, 1988

PLATE 3.07-1

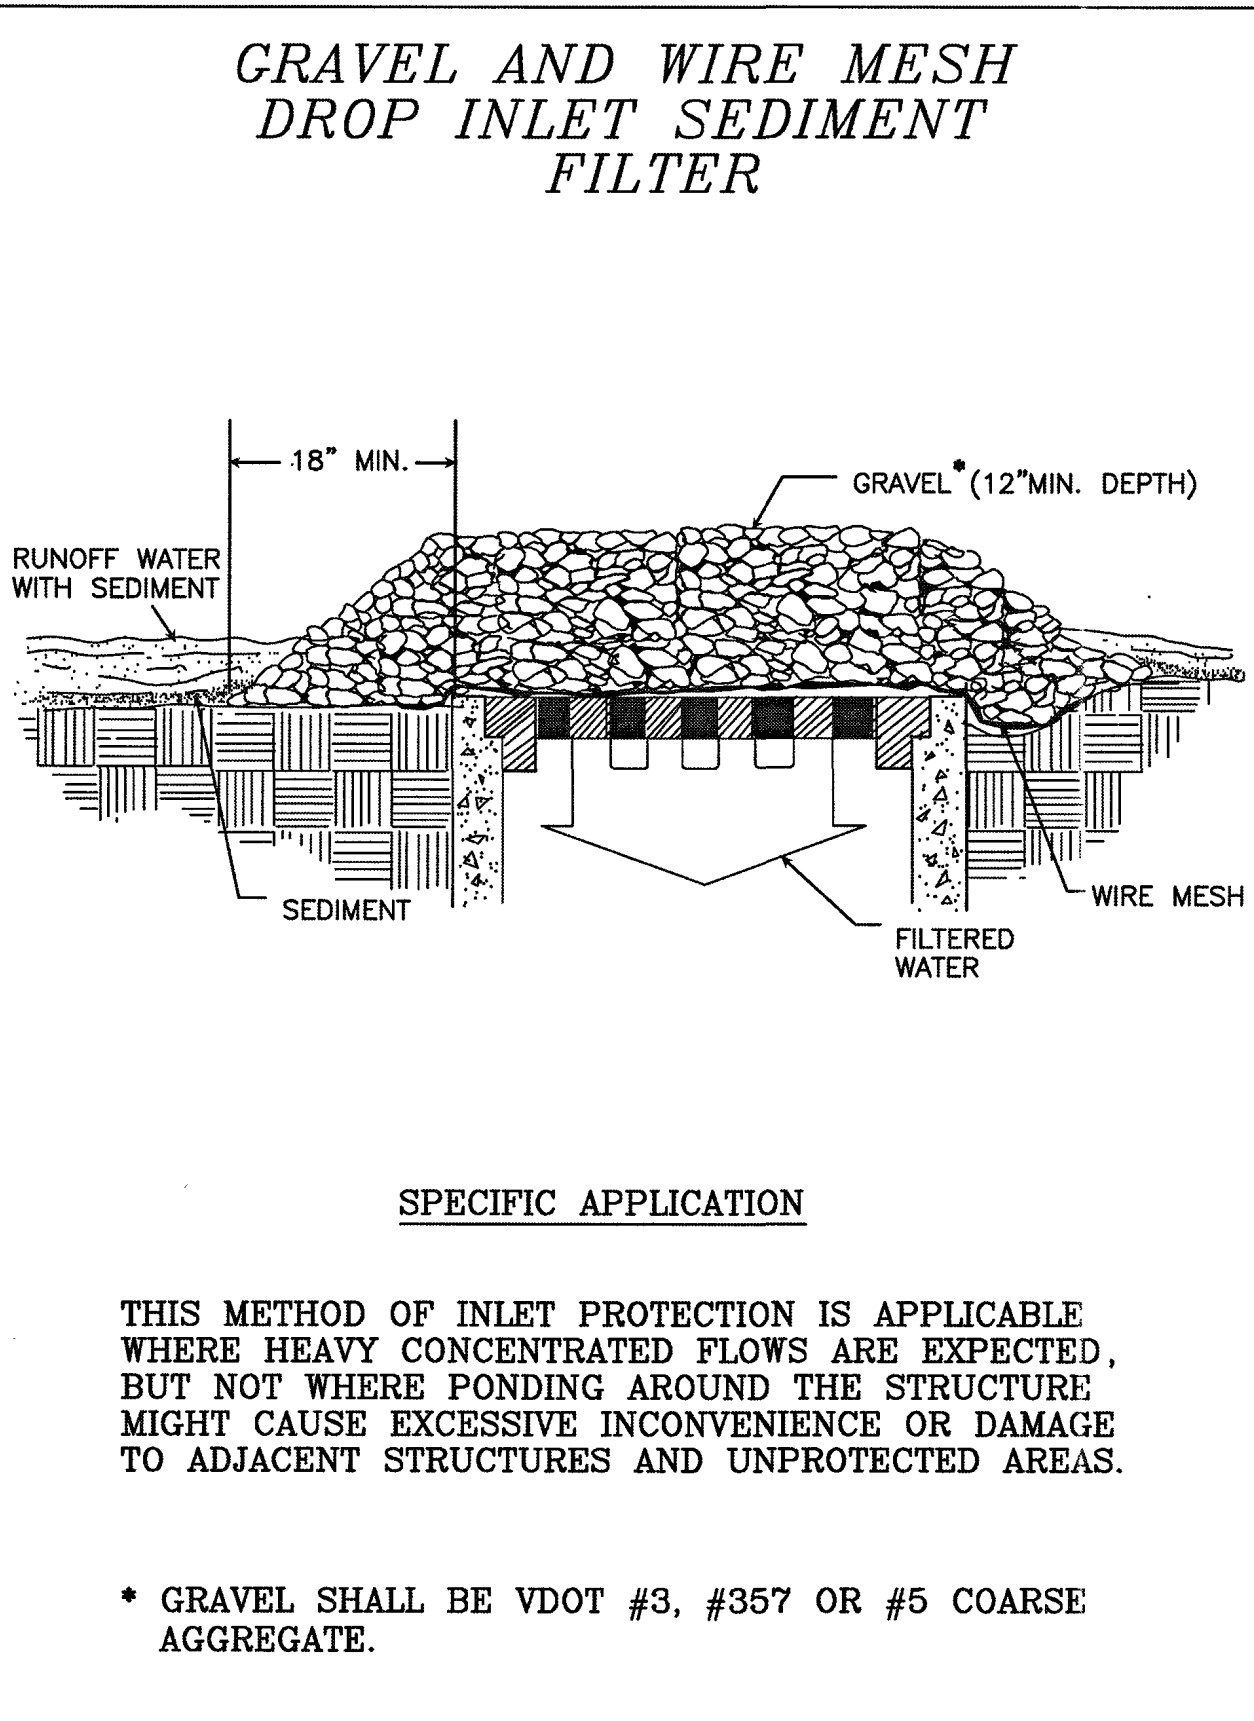


SOURCE: VA. DSWC

PLATE 3.07-2

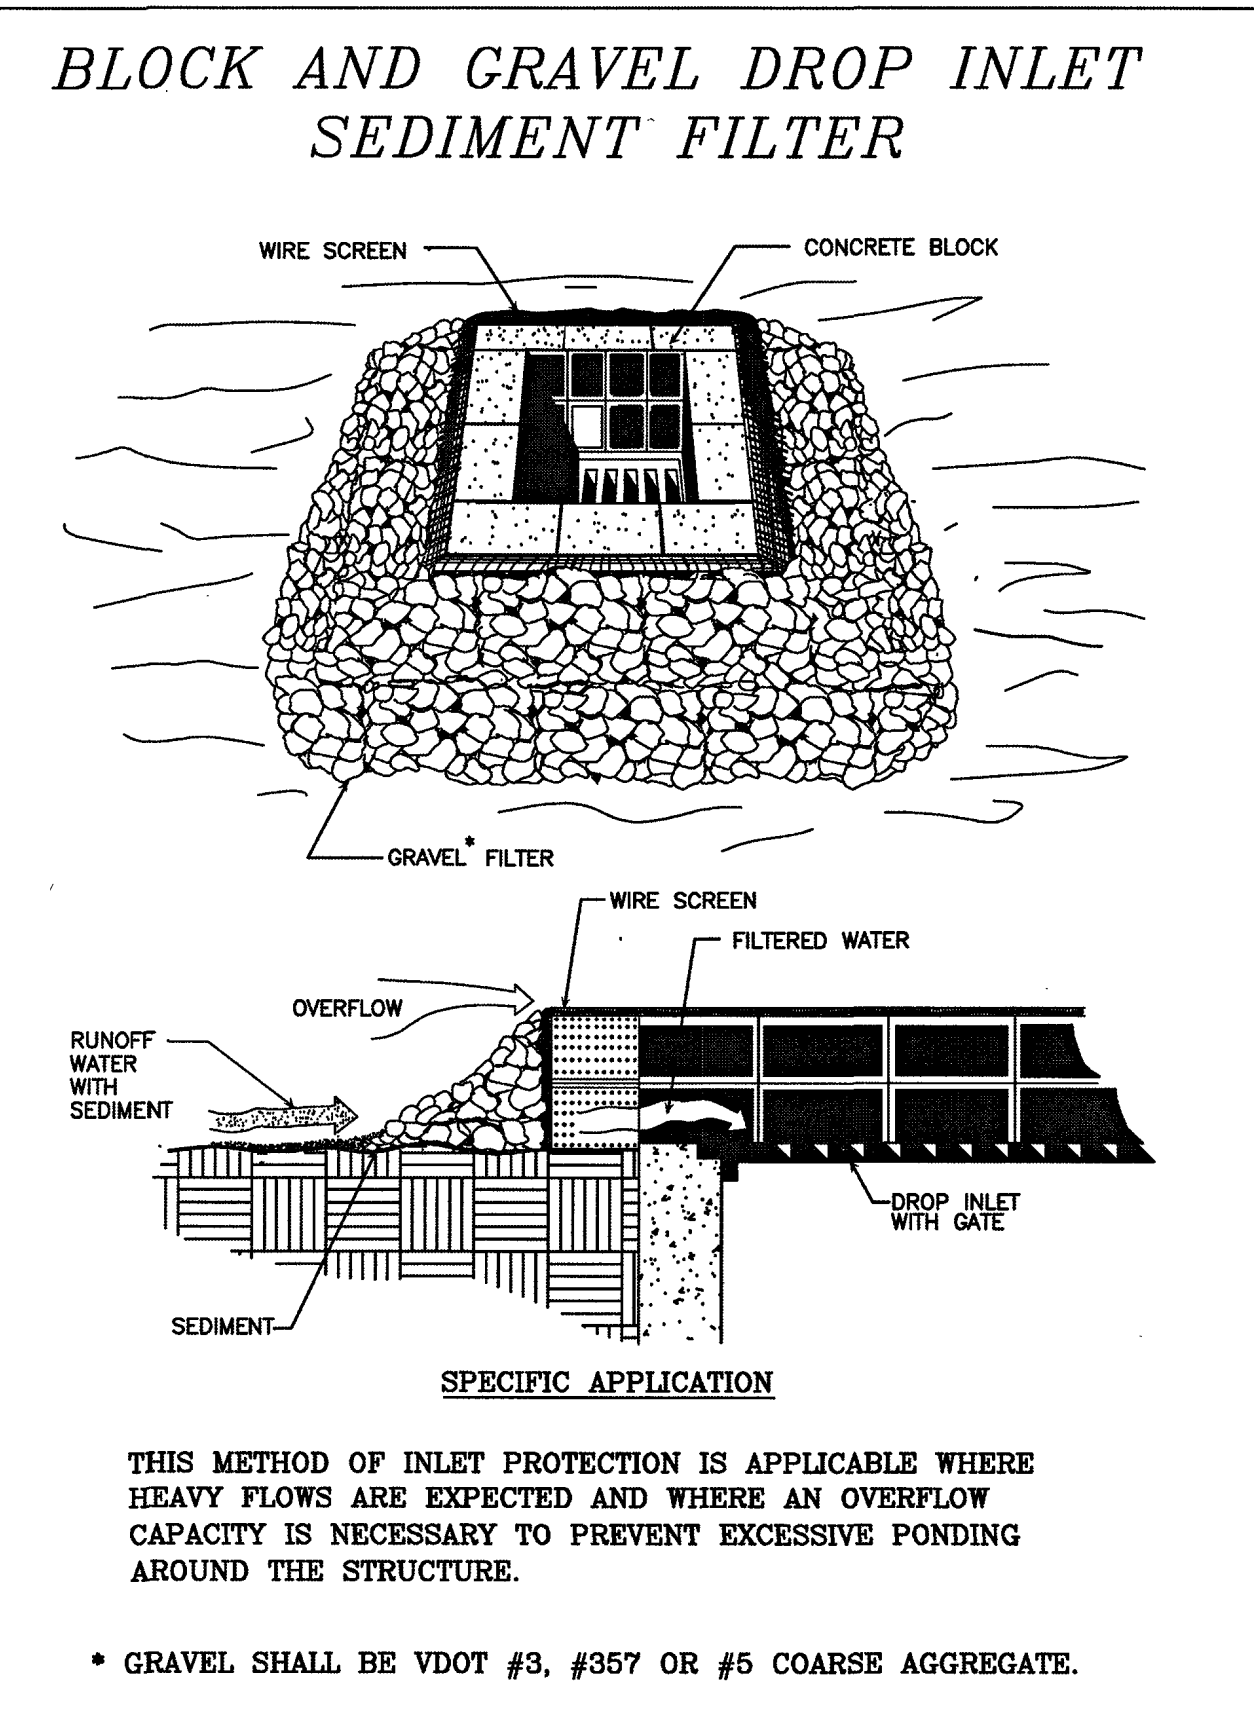


SOURCE: VA. DSWC

PLATE 3.07-3

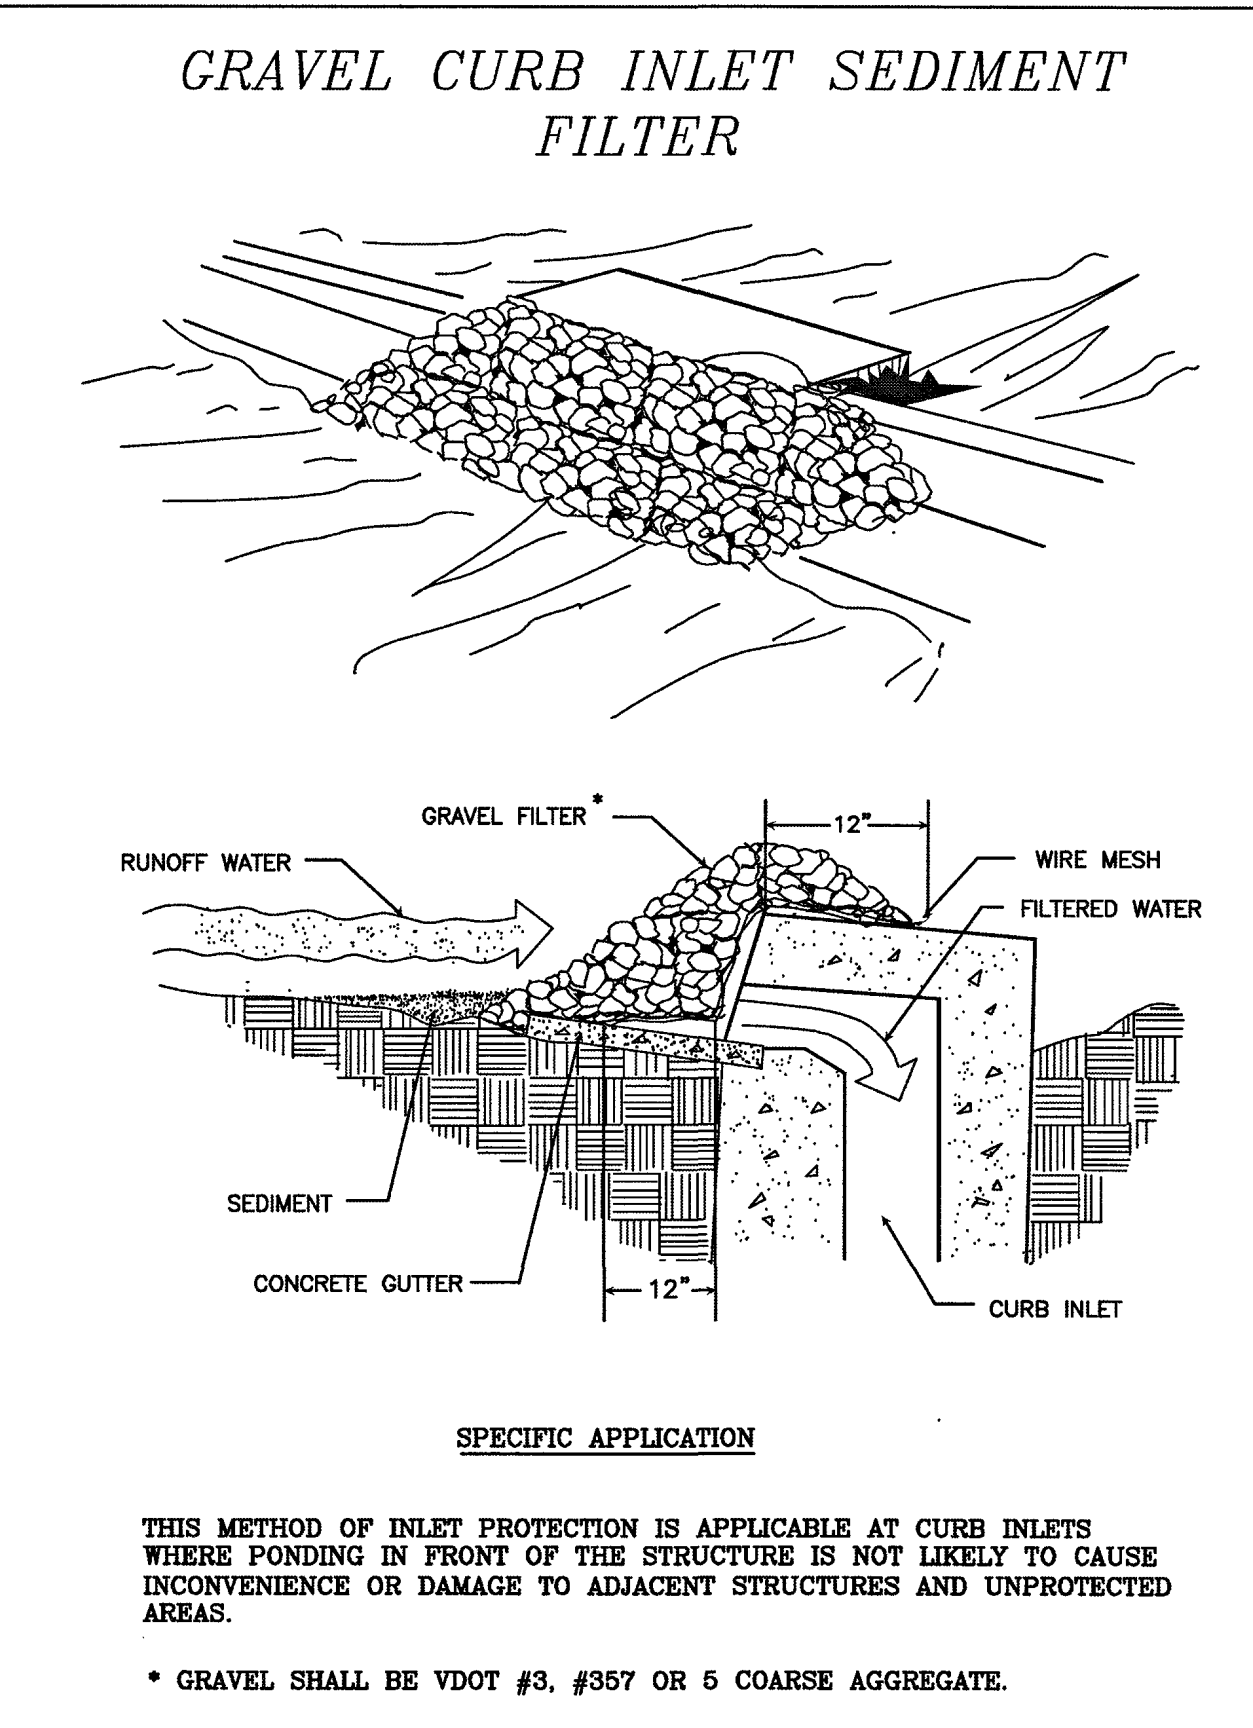


SOURCE: VA. DSWC

PLATE 3.07-6

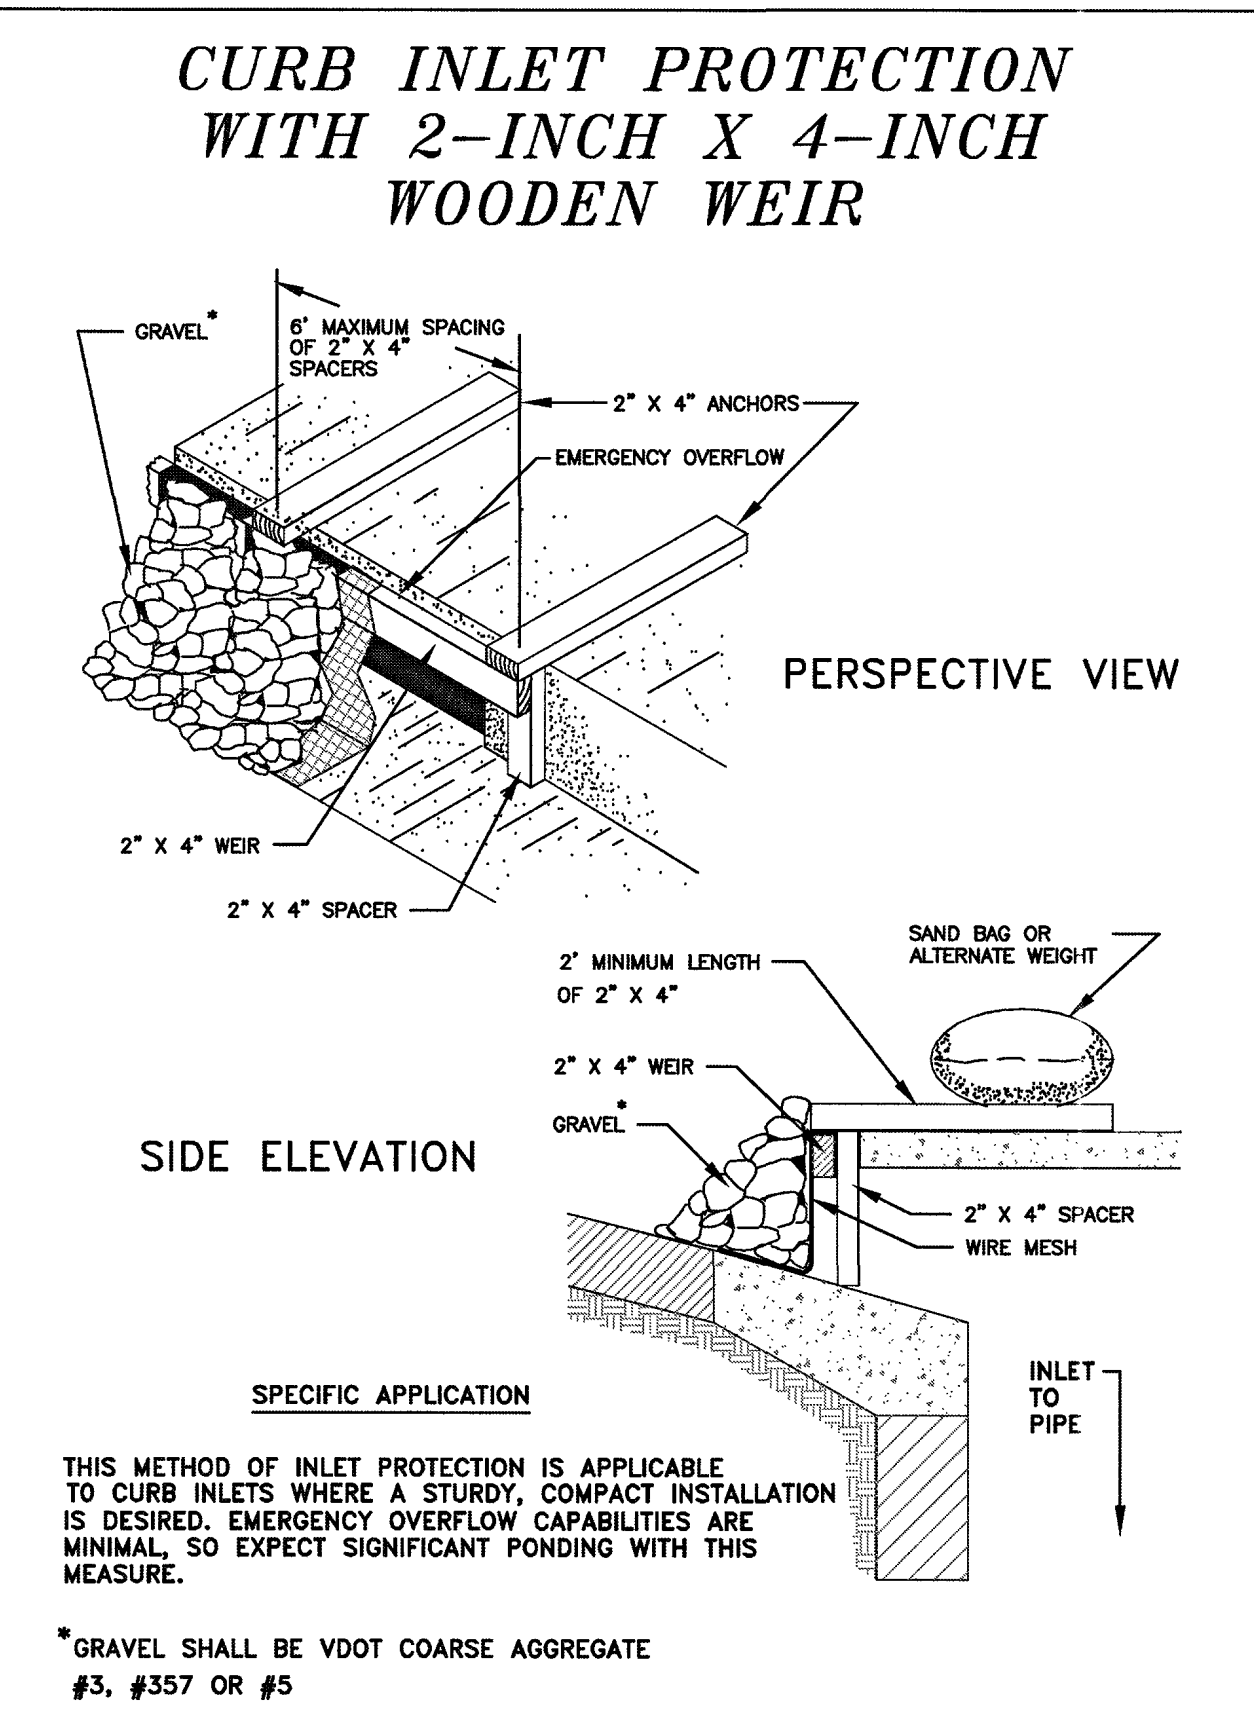

SOURCE: USDA SCS

PLATE 3.07-7

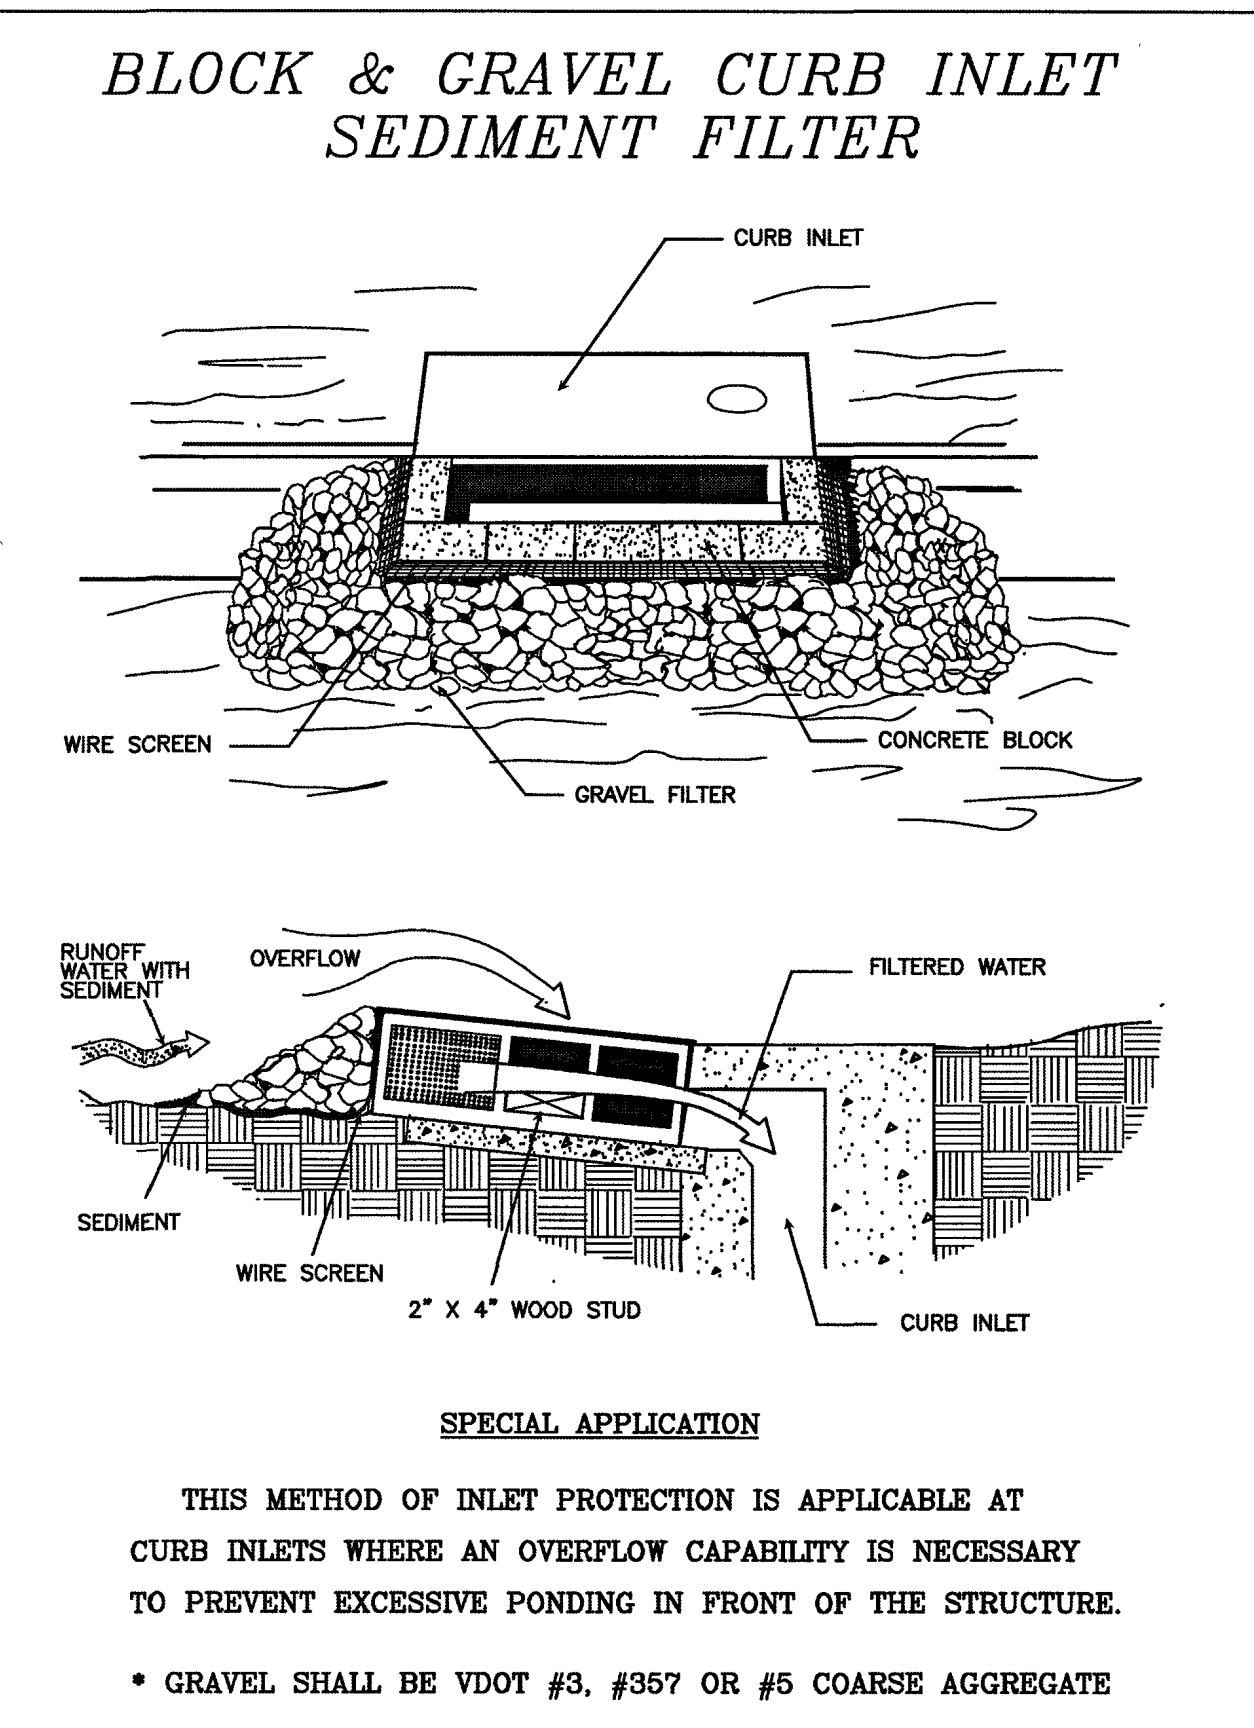

SOURCE: VA. DSWC

PLATE 3.07-8



**ANDERSON & ASSOCIATES, INC.**  
Professional Design Services  
www.andassoc.com

DATE	DESIGNED	REV. #	COMMENTS	DATE
29 JAN 16	BJM			
	DRAWN			
	CHECKED			
	QA/QC			

**ELM AVENUE WATER MAIN REPLACEMENT - PHASE 1**  
WESTERN VIRGINIA WATER AUTHORITY

**EROSION & SEDIMENT CONTROL DETAILS**

DOCUMENT NO.	31987-007
SHEET	1E OF 7

McNimoy, Brian / 2/17/2016 11:09 AM / C:\projects\projects\31\31987\engineering\design\plans\elm\_ave\_waterline\_sheets.dwg