



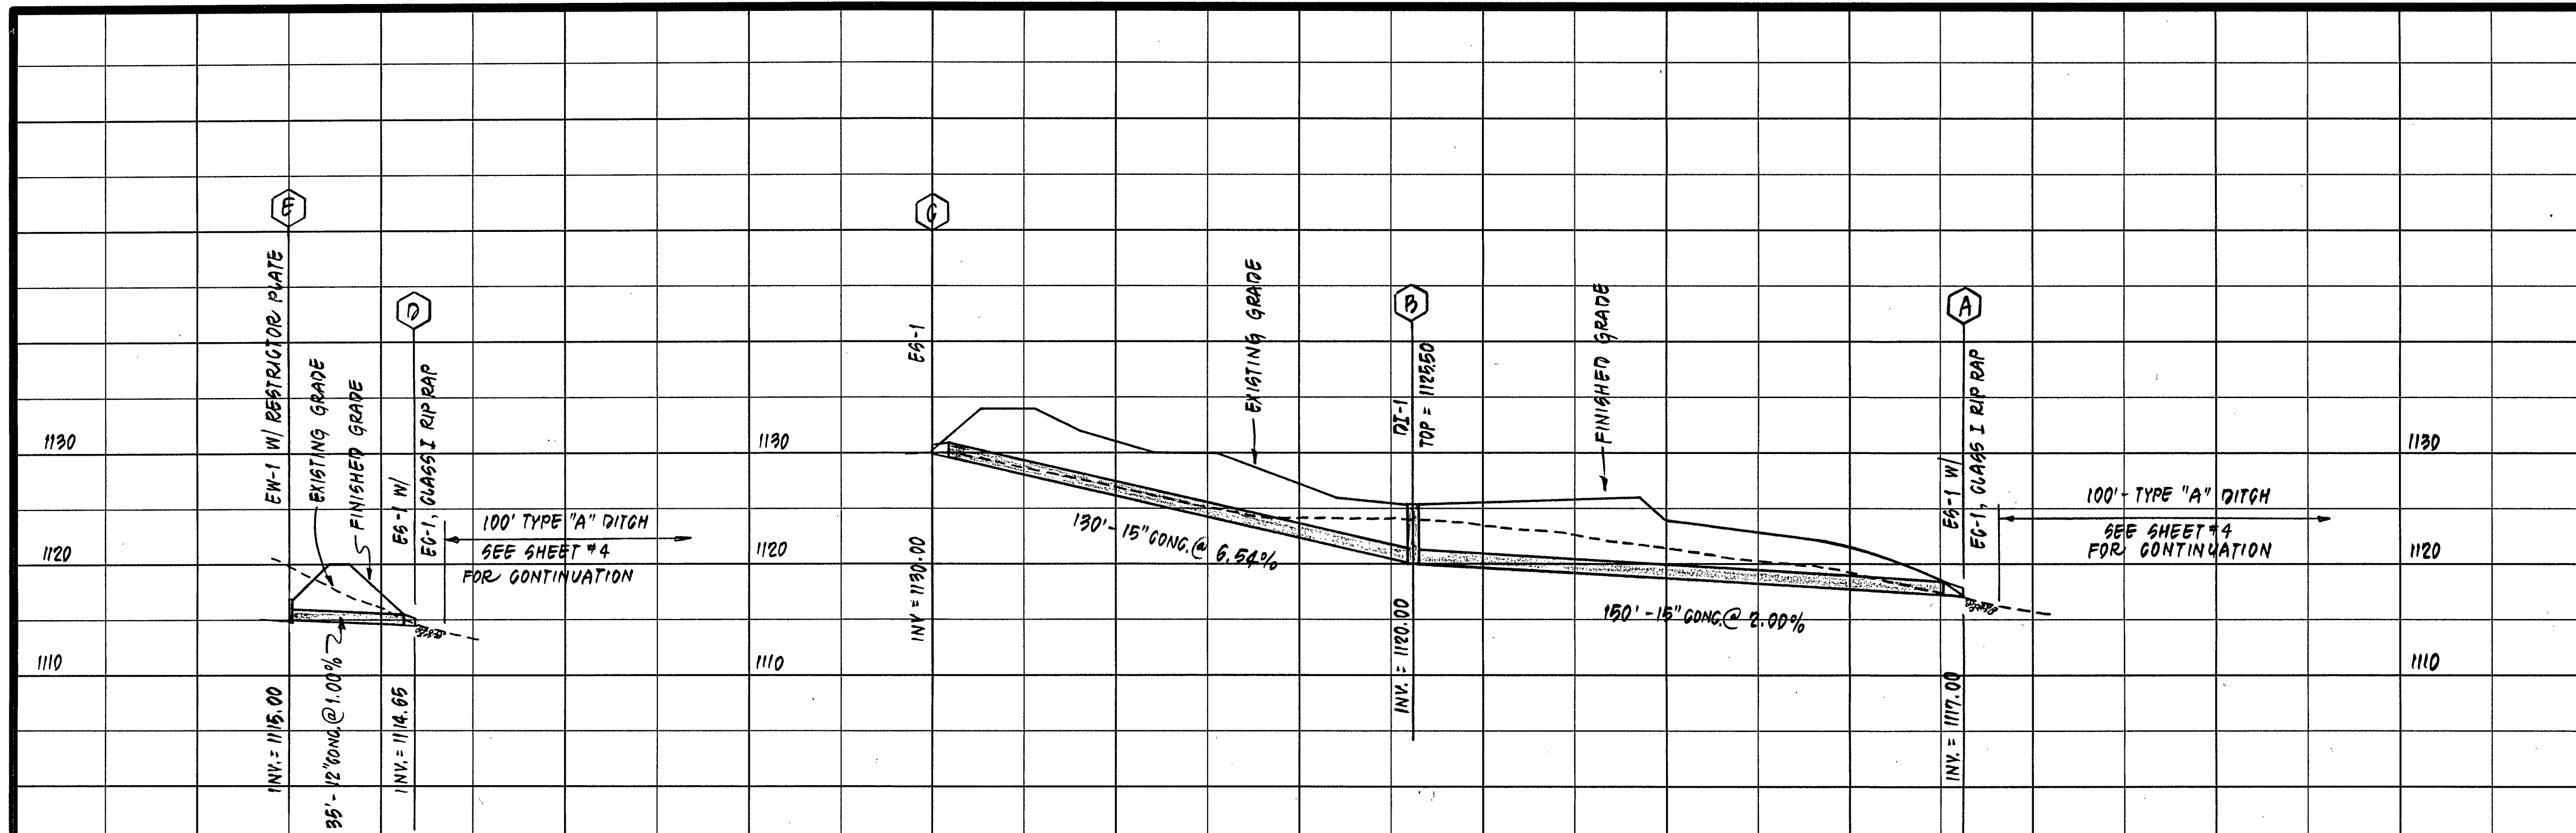


STORM DRAIN PROFILES

SCALE: 1" = 30' HORIZ.
1" = 10' VERT.

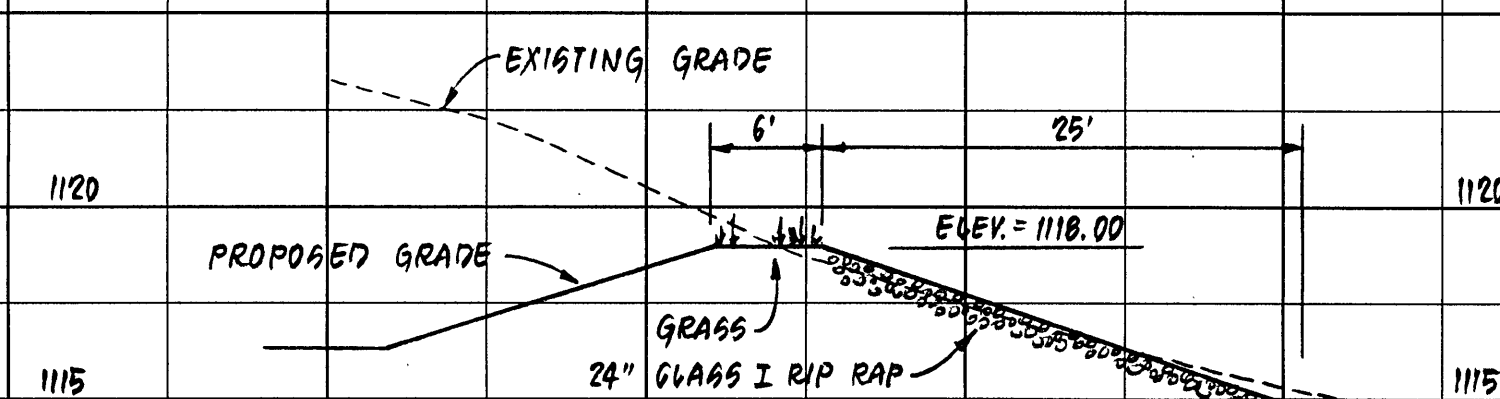

SPILLWAY PROFILE

SCALE: 1" = 10' HORIZ.
1" = 5' VERT.

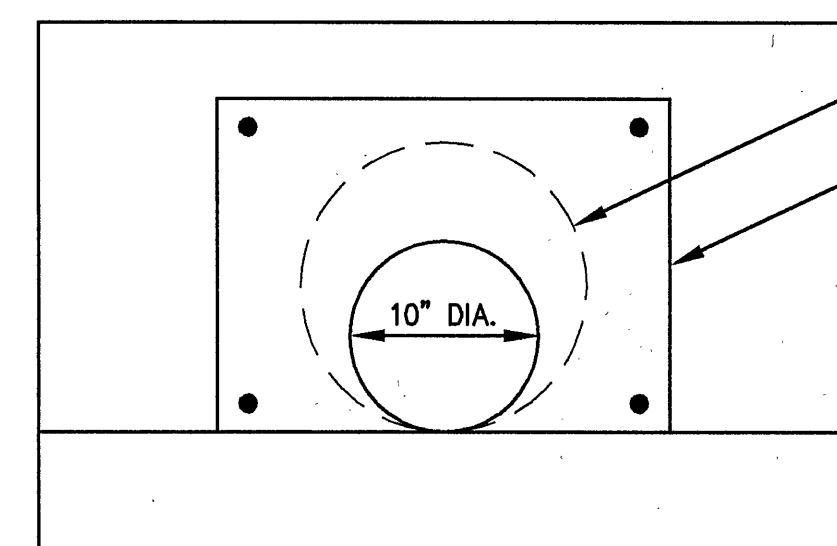


EW-1 WITH RESTRICTOR PLATE

NO SCALE


NOTES:

1. STORM DRAIN PIPE SHALL BE CLASS III REINFORCED CONCRETE.

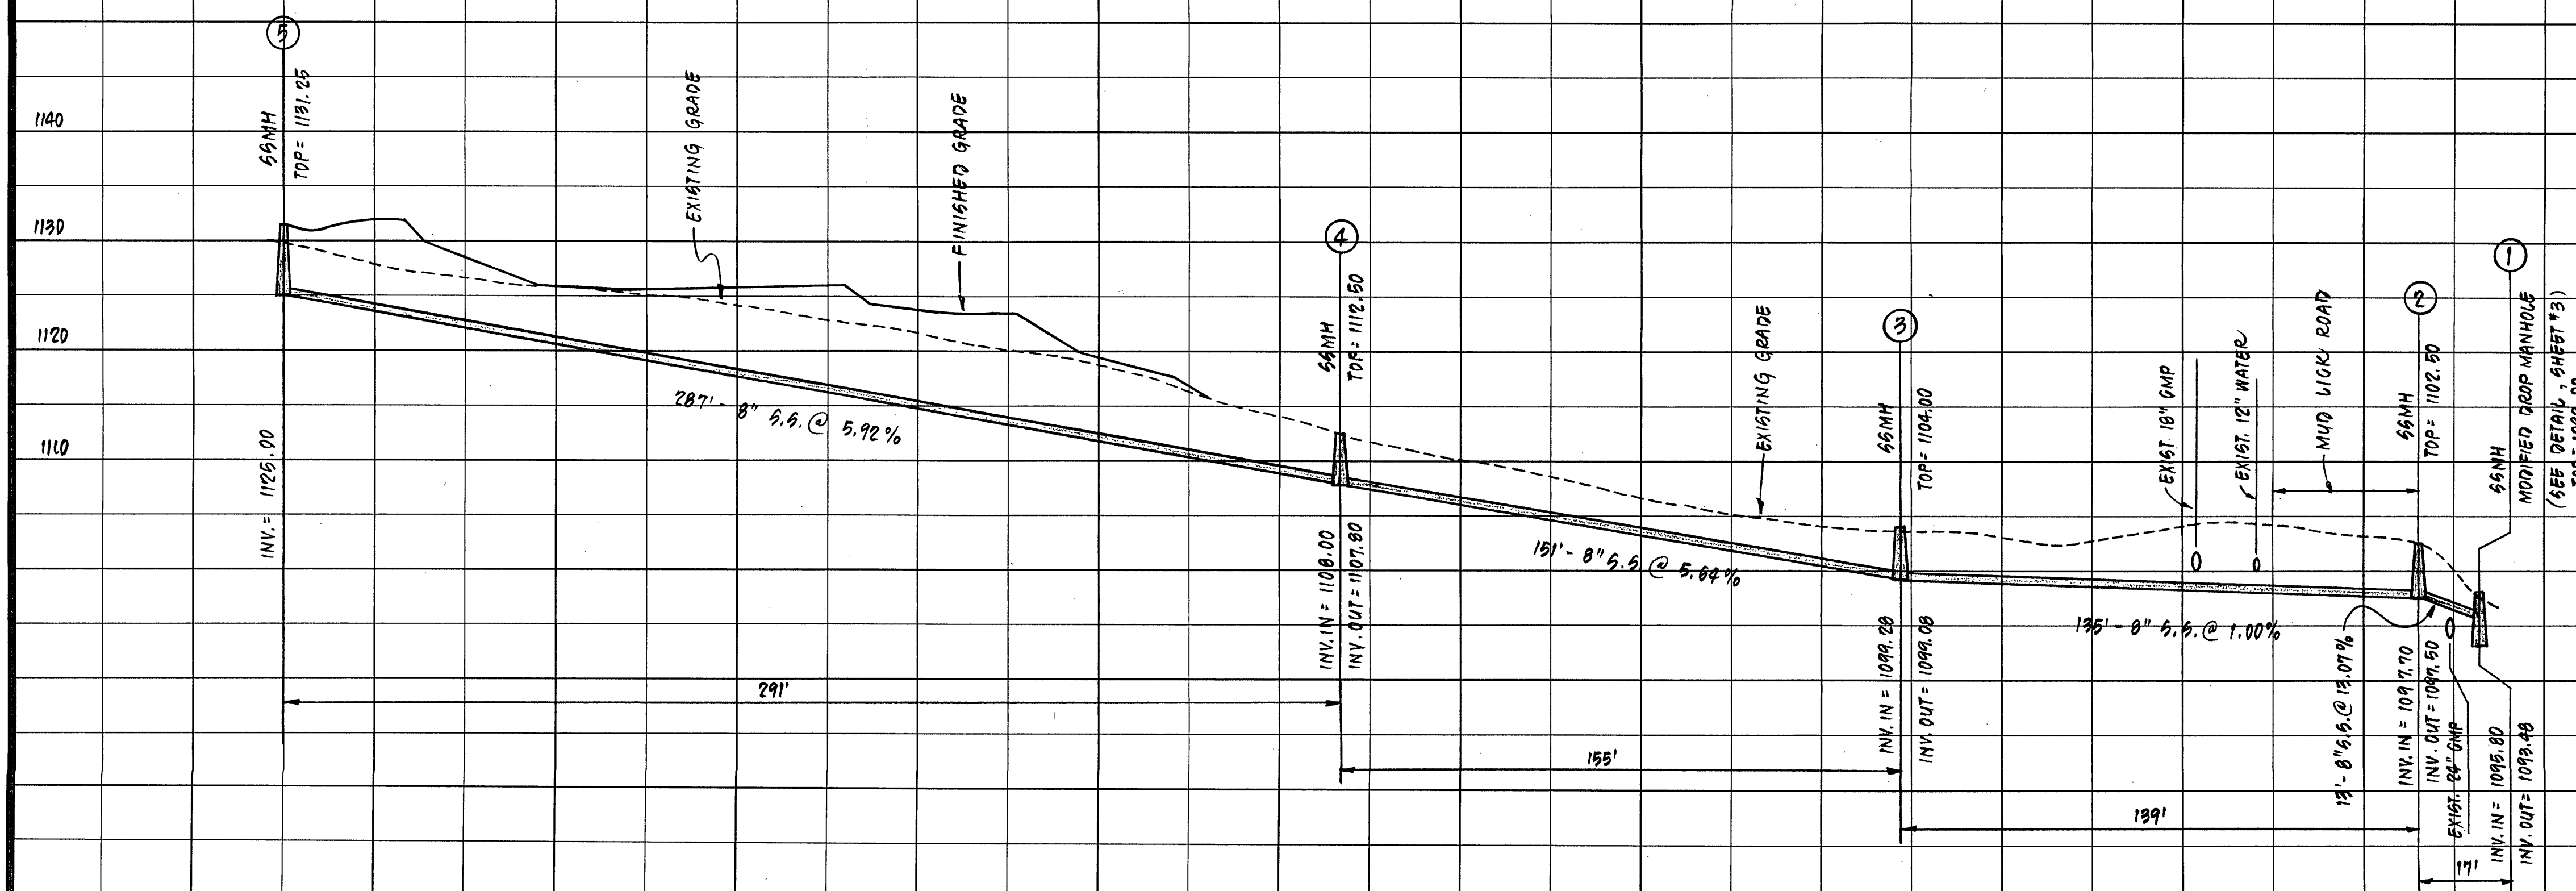

SANITARY SEWER PROFILES

SCALE: 1" = 30' HORIZ.
1" = 10' VERT.

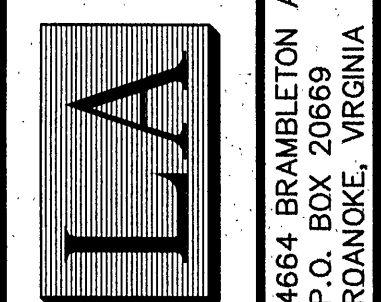

REV	DATE	REMARKS
5		
4		
3		
2		
1		

REV	DATE	REMARKS
5		
4		
3		
2		
1		

PROFILES

ELMS OF GRANDIN
PREPARED FOR
BOWMAN DALTON
CONSTRUCTION, INC.
ROANOKE, VIRGINIA