


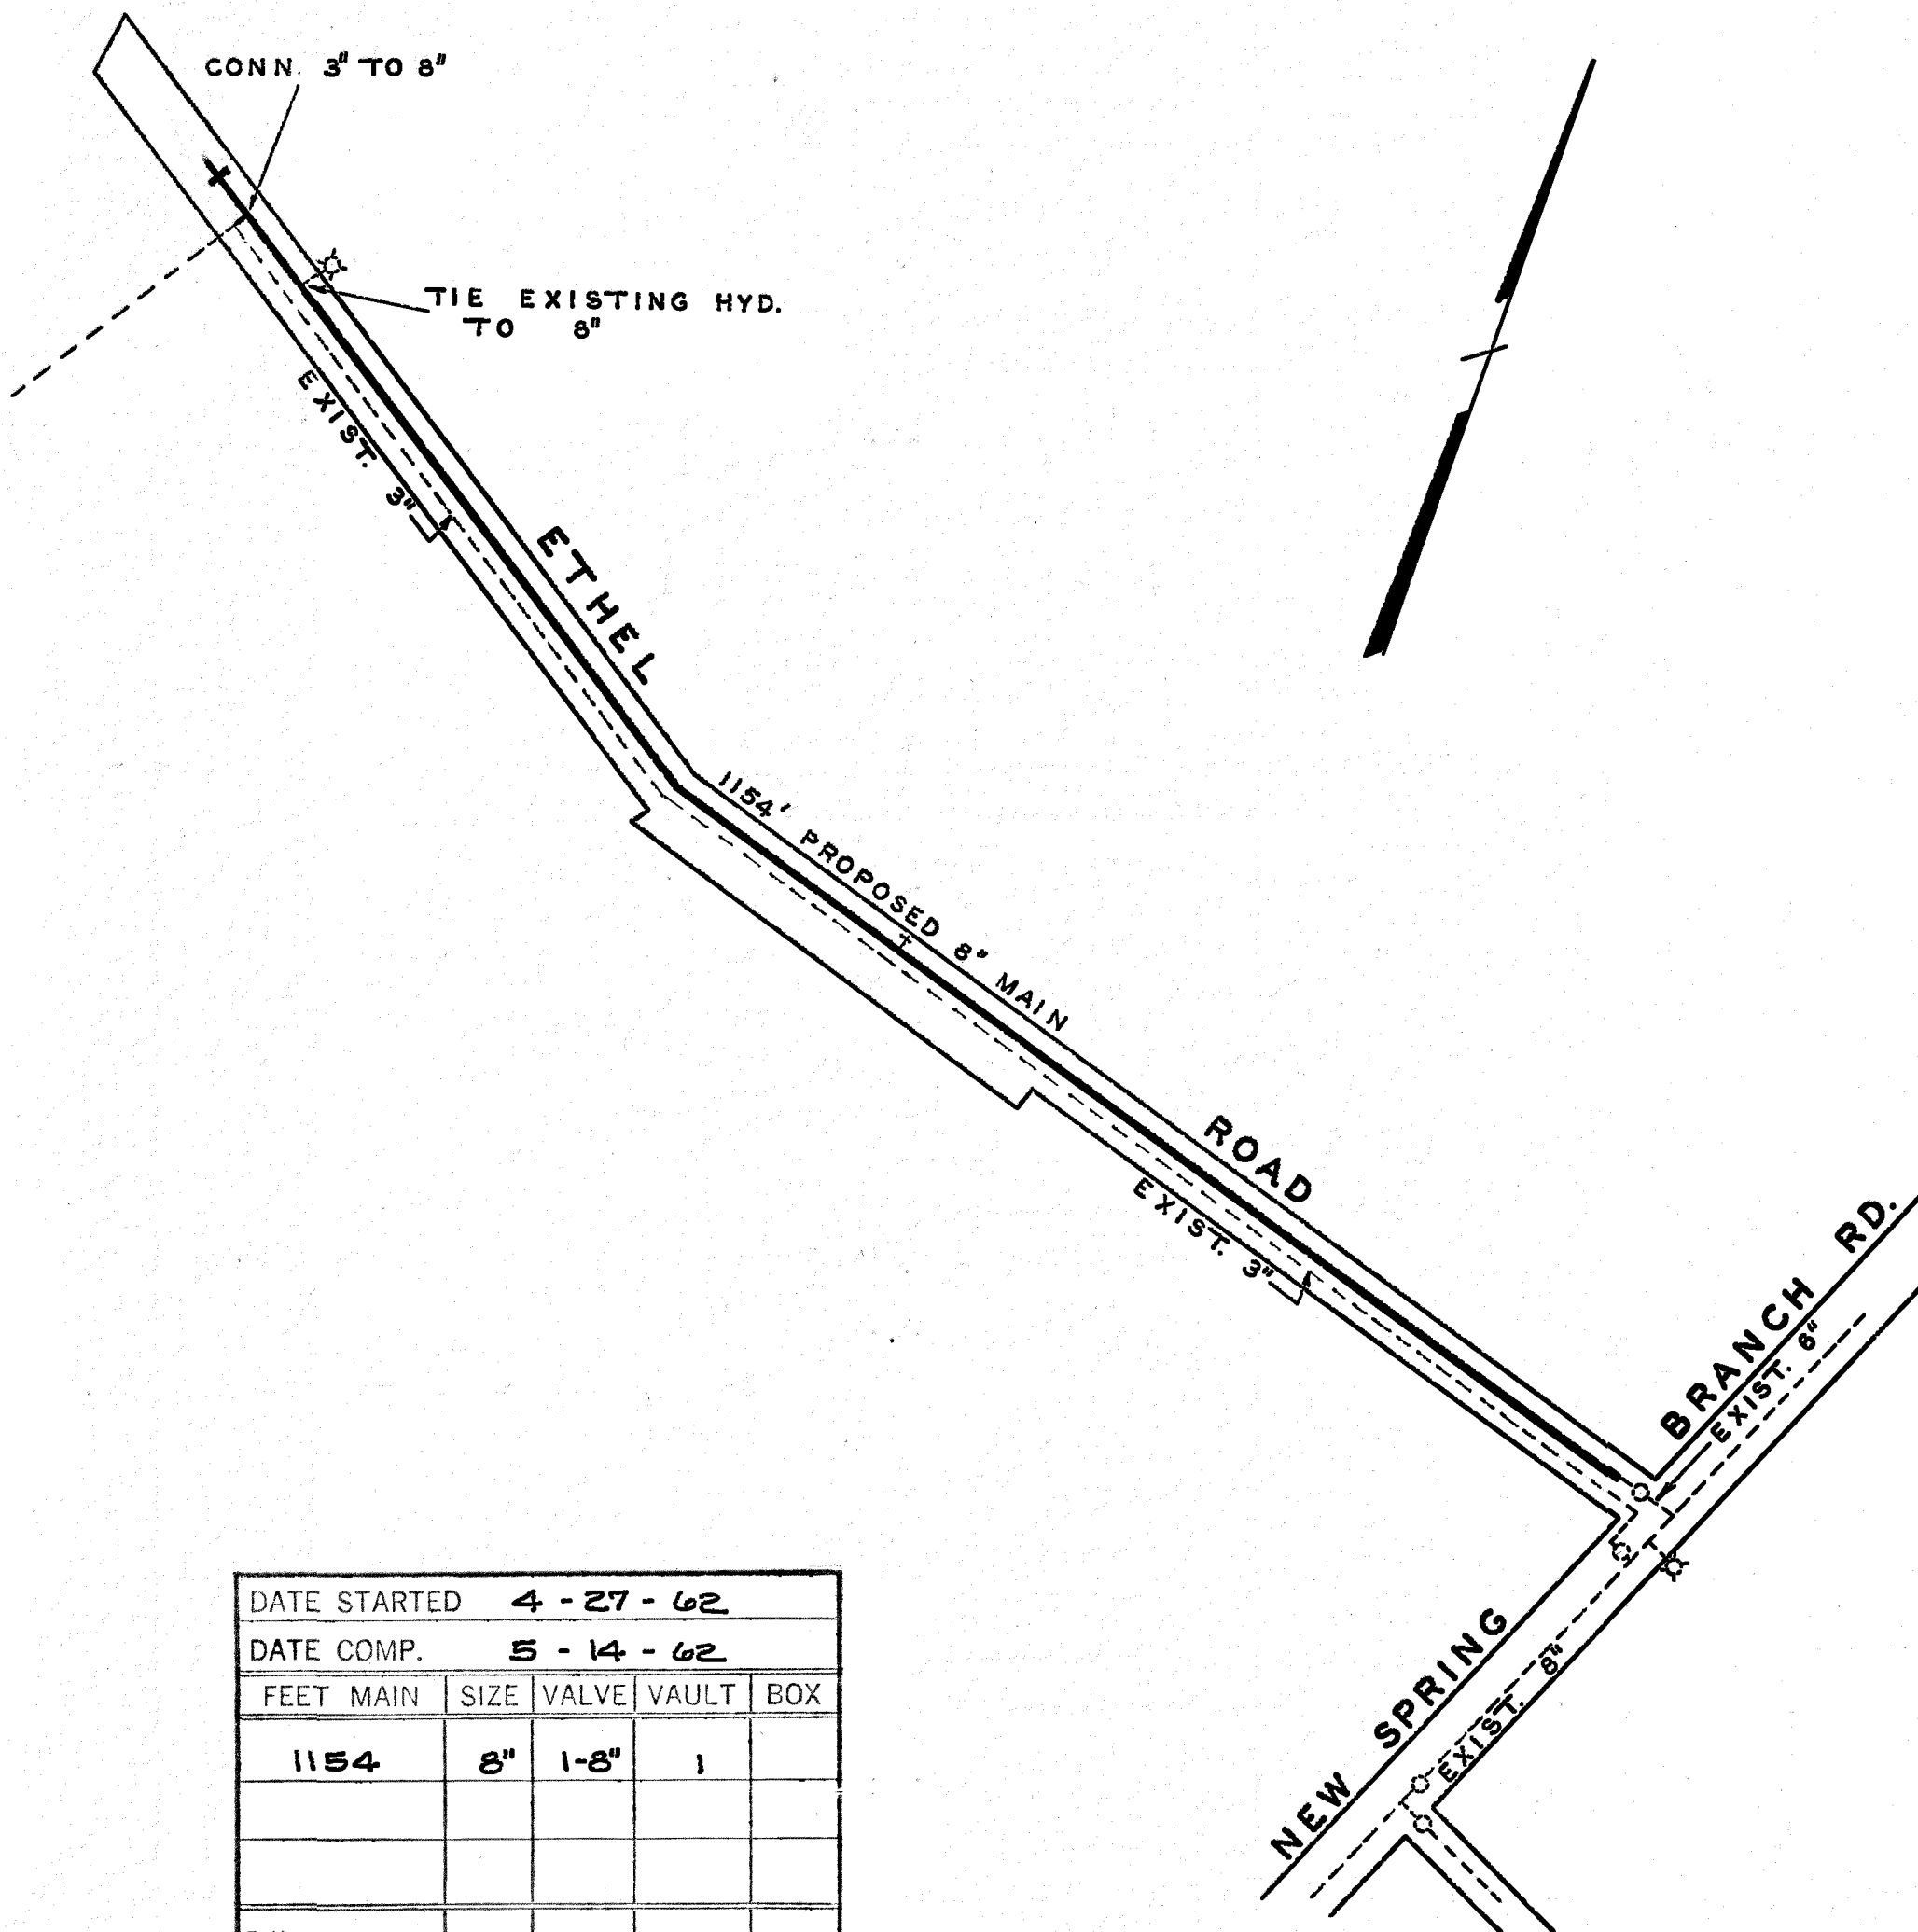

DATE STARTED 4 - 27 - 62				
DATE COMP. 5 - 14 - 62				
FEET MAIN	SIZE	VALVE	VAULT	BOX
1154	8"	1-8"	1	
F. H. COMP.				
F. H. STUB ONLY 1	6"	1-6"	1	
SERV. INS. BY:				
MAINS INS. BY: B. R. H.				
NO. ¾" SERV. INS.				
CITY OR CO. CITY				
DEPT. INSP.				

WATER DEPARTMENT
CITY OF ROANOKE, VA.

ETHEL ROAD S. E.

SCALE - 1" = 100'

DRAWN BY N.H.C. APRIL 3, 1962