


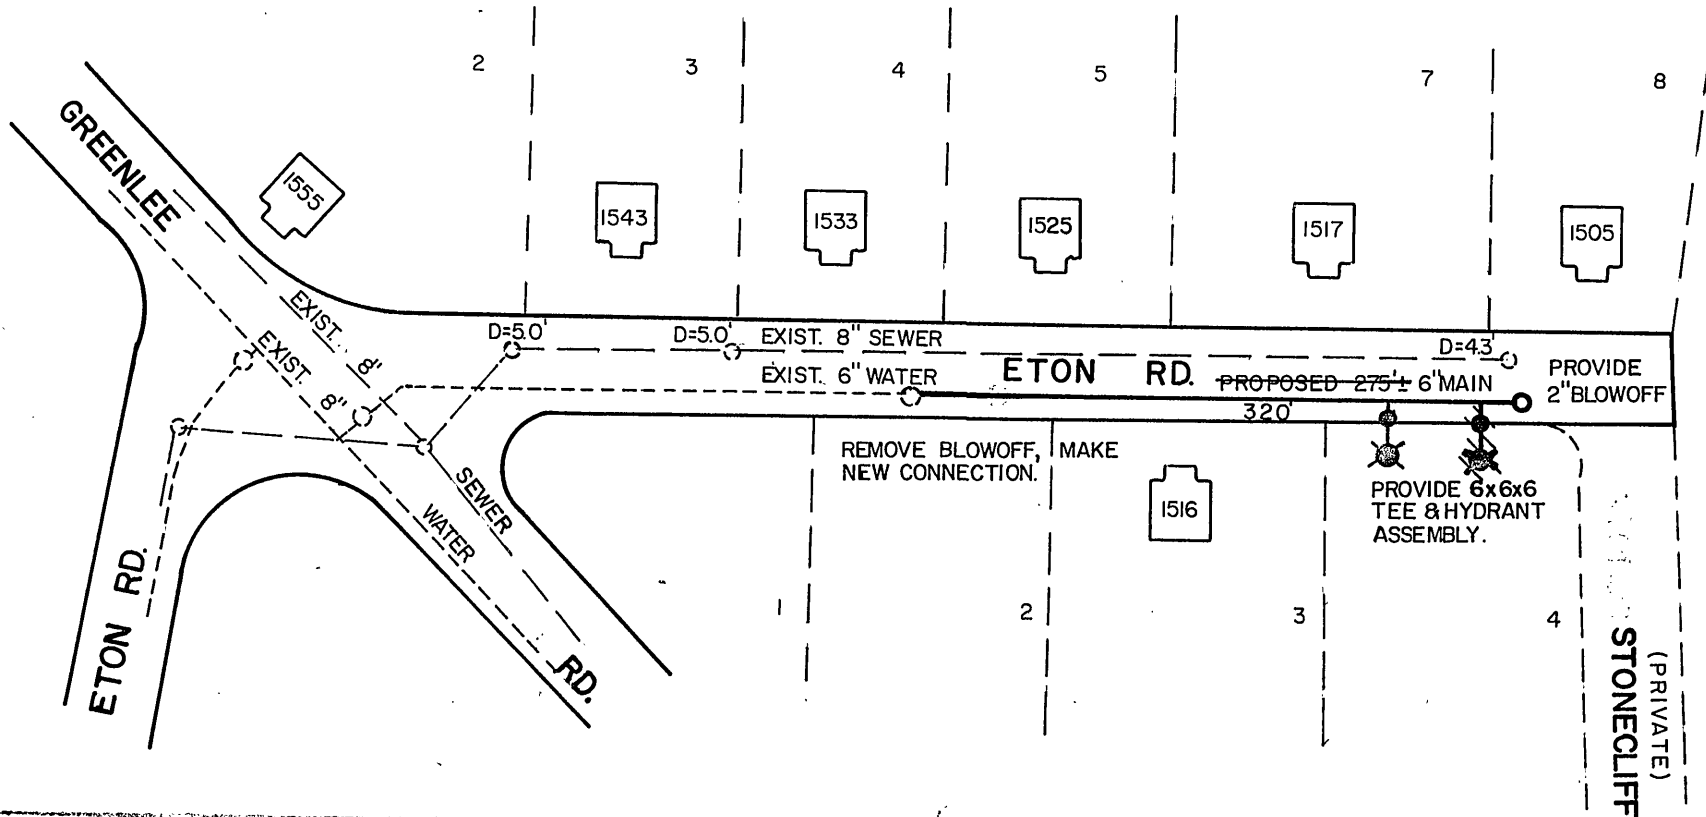

DATE STARTED		11-24-86		
DATE COMP.		12-1-86		
FEET MAIN	SIZE	VALVE	VAULT	BOX
320'	6"	2" BLOW OFF		#1
F. H. COMP. 1	4 1/2"	6"		
F. H. STUB ONLY				
SERV. INS. BY:				
MAIN INS. BY:		C. DAME, U.L.S.		
NO. 3/4" SERV. INS.				
CITY OR CO.		CITY		
DEPT. INSP.		U.L.S.		

NOTE: ALL UTILITY LOCATIONS TO BE ASCERTAINED IN FIELD.

James H. Proctor
MANAGER, UTILITY LINE SERVICES

AS - BUILT

WATER DEPARTMENT	
ROANOKE	VIRGINIA
ETON ROAD NORTH	
CRESTMoor SUBDIVISION - SECT. 2	
PHASE 2	
SCALE: 1"=100'	<i>Wm. J. Clark</i> 11/7/86
DATE: 11/6/86	DIRECTOR UTILITIES & OPERATIONS DATE
DIST. MAP: 515	<i>William J. Clark</i> 11-7-86
PLAN NO.: 86-16	DIRECTOR OF PUBLIC WORKS DATE