




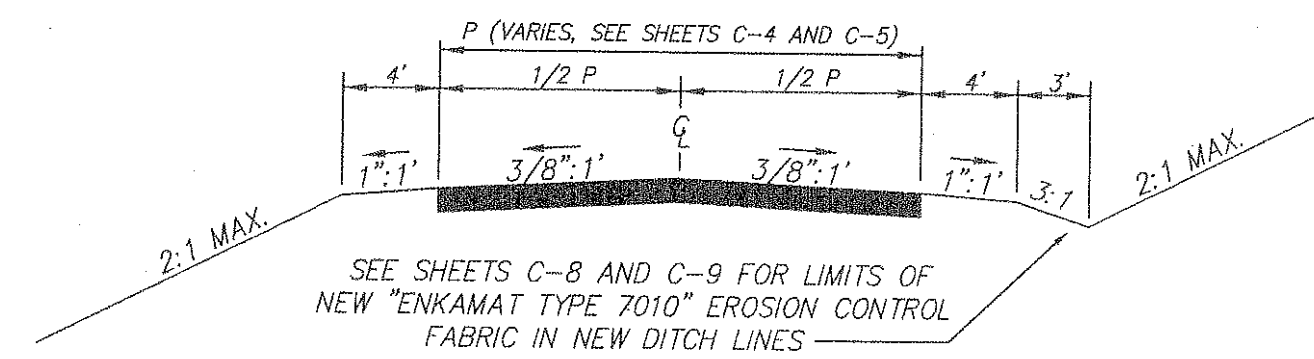


A ACCESS ROAD SECTION
C-11 NO SCALE

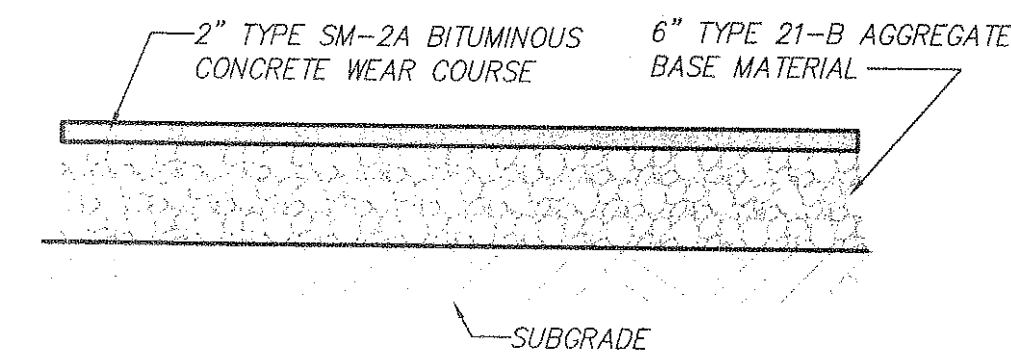


B BITUMINOUS PAVEMENT SECTION
C-11 NO SCALE

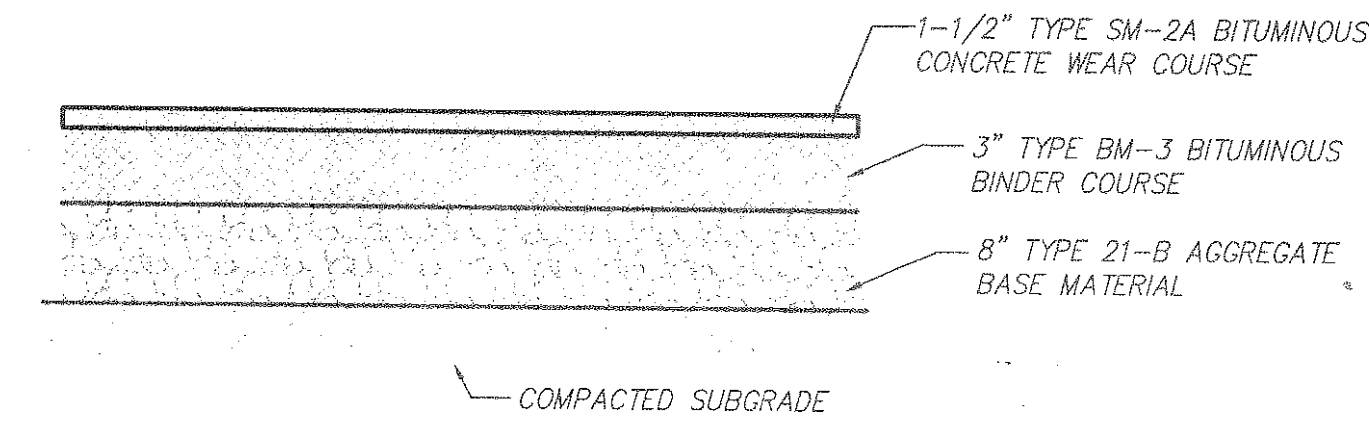

C HEAVY-DUTY BITUMINOUS PAVEMENT DETAIL
C-11 NO SCALE

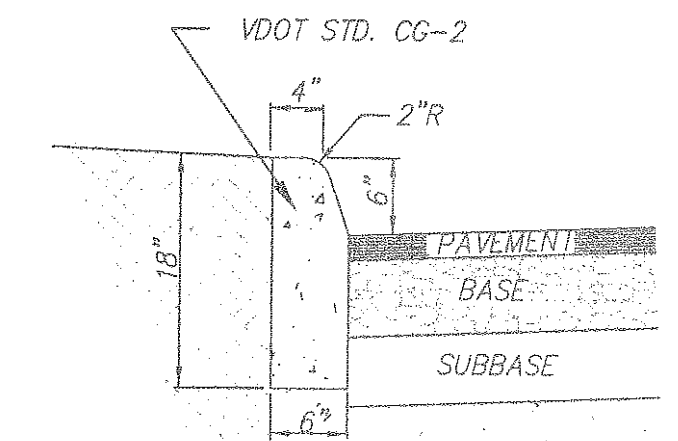

D CONCRETE CURB
C-11 NO SCALE

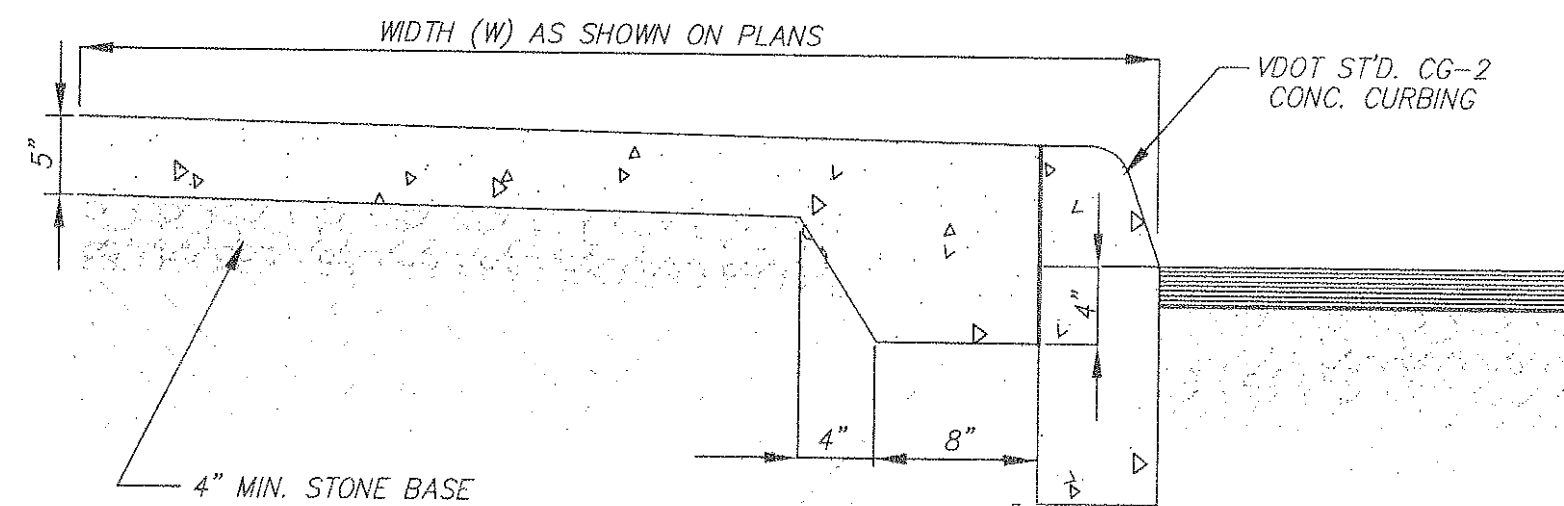


NEW POUR ← PREVIOUS POUR
APPLY BONDING AGENT BETWEEN
NEW & PREVIOUS POURS.

NEW CONCRETE SIDEWALK MAY BE POURED SEPARATELY FROM NEW CONCRETE CURBING (OR CURB AND GUTTER), OR MAY BE POURED MONOLITHICALLY, AT THE CONTRACTOR'S DISCRETION. IF POURED SEPARATELY, A PRE-MOLDED EXPANSION JOINT SHALL BE PLACED BETWEEN THE SIDEWALK AND THE CURBING. THIS EXPANSION JOINT SHALL EXTEND THE FULL DEPTH OF THE SIDEWALK.


THE COLOR AND FINISH OF THE NEW SIDEWALK SHALL MATCH THAT OF THE EXISTING SIDEWALK

E PORTLAND CEMENT CONCRETE SIDEWALK SECTION
C-11 NO SCALE

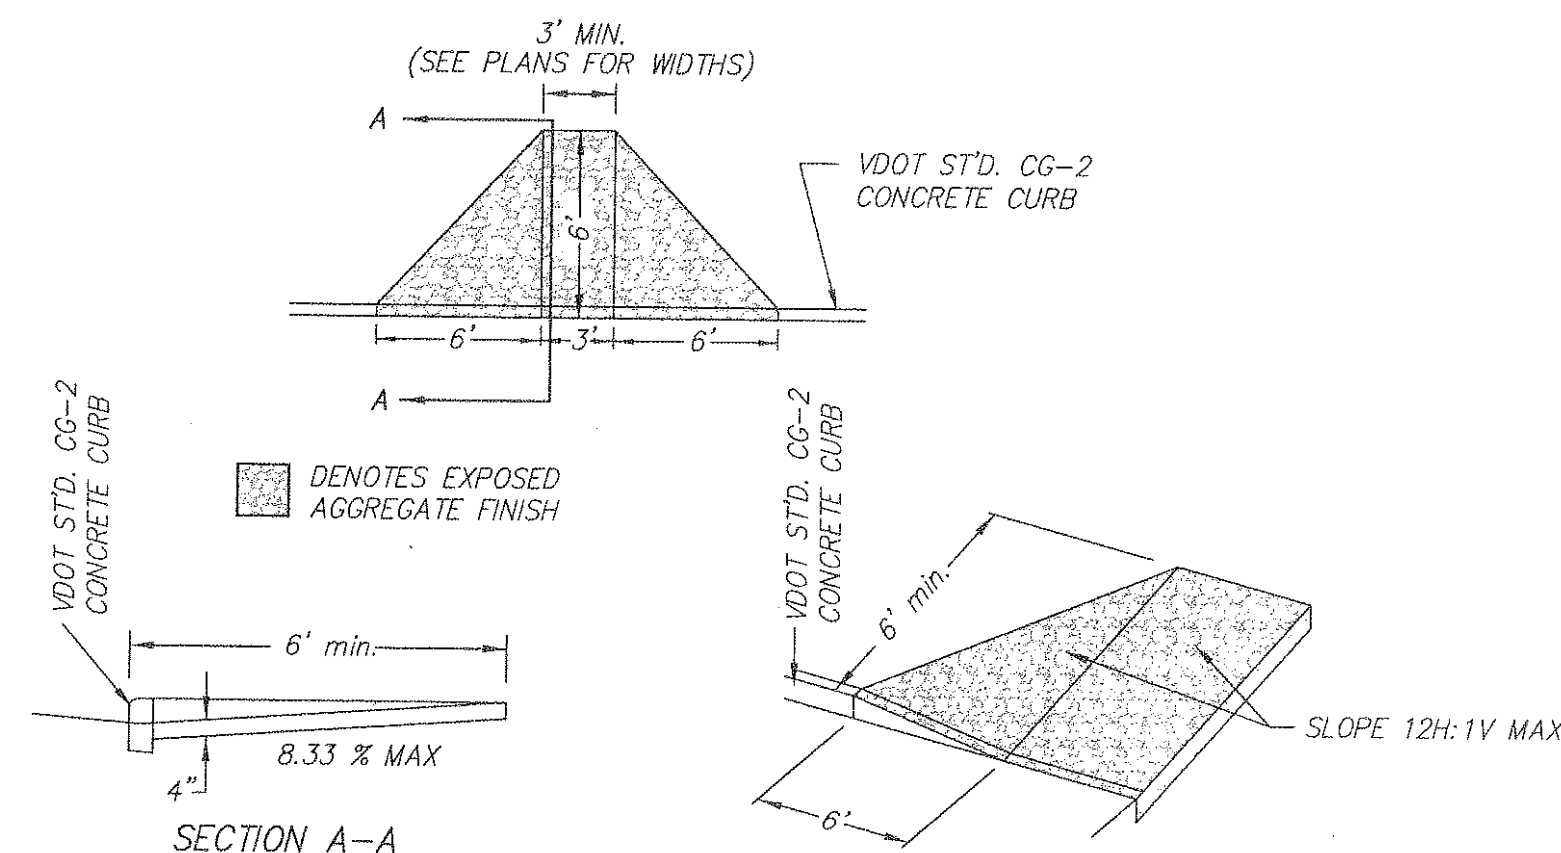


NOTES:
CURB RAMP TO BE VDOT STD. CLASS A-3 CONCRETE WITH EXPOSED AGGREGATE FINISH.
RAMP SHALL NOT EXCEED A MAXIMUM SLOPE OF 12H:1V


F CONCRETE CURB RAMP
C-11 NO SCALE

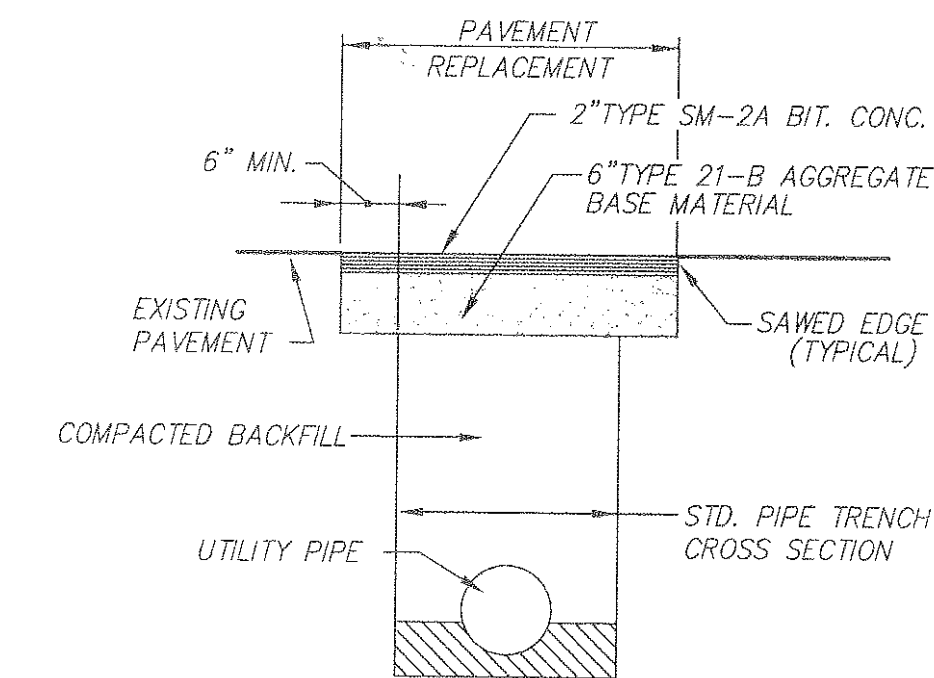

G PAVEMENT REPLACEMENT
C-11 NO SCALE

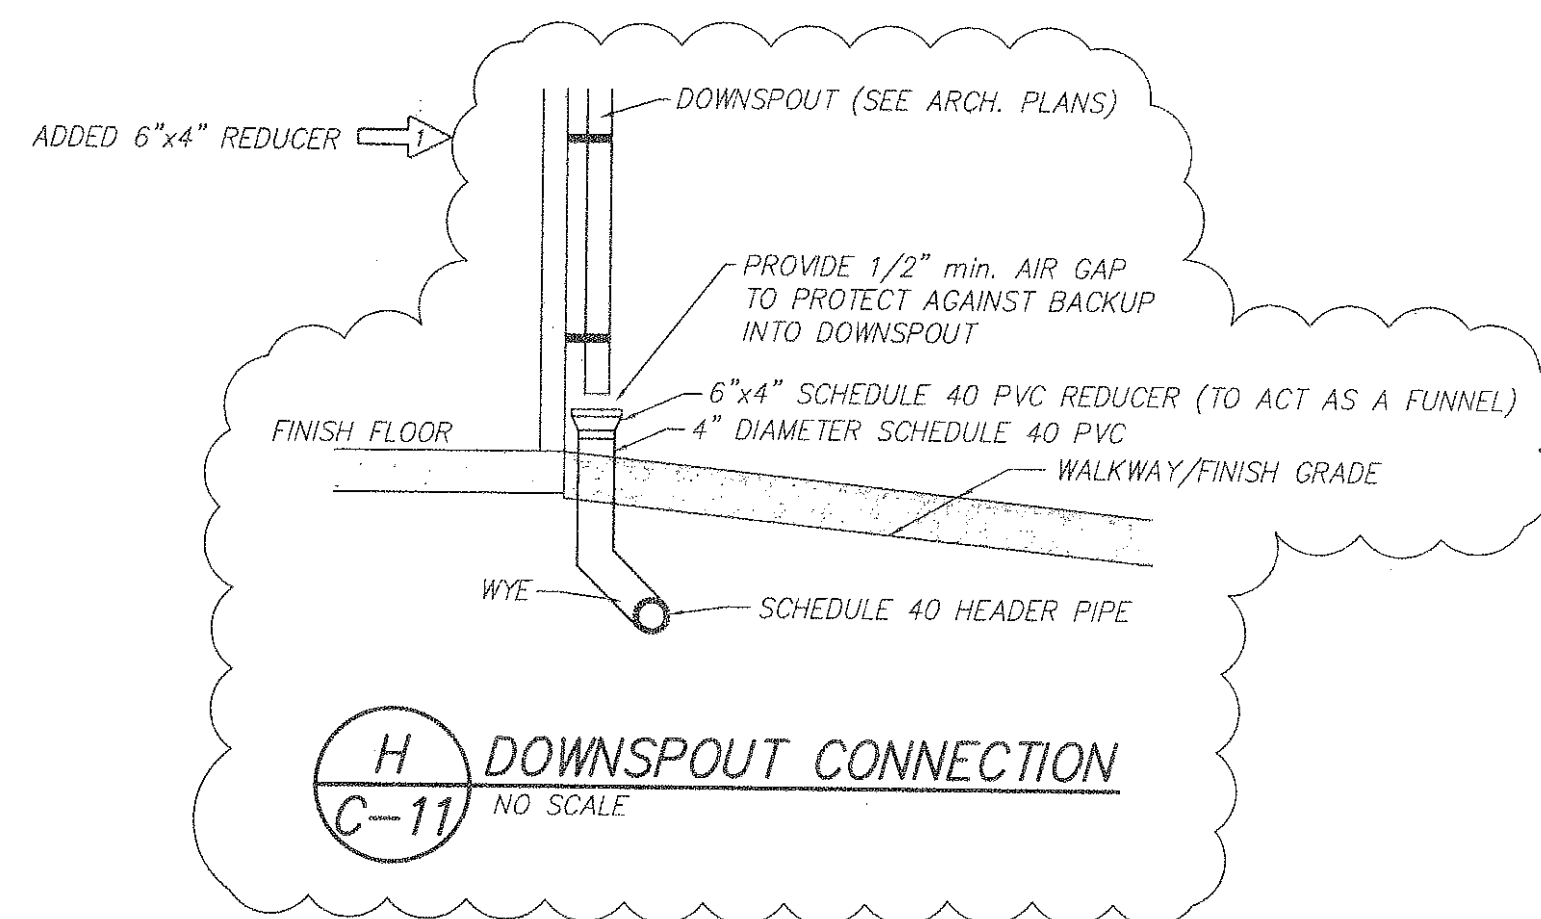

H DOWNSPOUT CONNECTION
C-11 NO SCALE

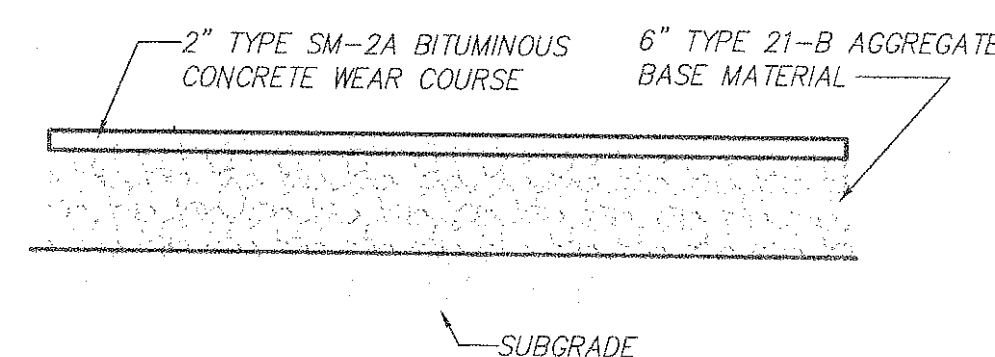

REFER TO VDOT SPECIFICATIONS FOR INDIVIDUAL PAVEMENT COURSES SHOWN HEREON

J BITUMINOUS SIDEWALK SECTION
C-11 NO SCALE

WHERE NEW BITUMINOUS WALK ADJOINS CURBING, THE FINISH TOP OF PAVEMENT SHALL BE FLUSH WITH THE FINISH TOP OF CURB.

WHERE NEW BITUMINOUS WALK ADJOINS BITUMINOUS PAVEMENT INTENDED FOR VEHICULAR TRAFFIC, THE FINISH TOPS OF PAVEMENT SHALL BE EQUAL.

WHERE NEW BITUMINOUS WALK ADJOINS GRASS OR LANDSCAPING, THE FINISH TOP OF PAVEMENT SHALL BE 1" ABOVE ADJOINING GRASS OR LANDSCAPING.

THE PHASE II CONTRACTOR IS TO COORDINATE COLOR COATING REQUIREMENTS FOR ALL NEW BITUMINOUS SIDEWALK WITH THE ARCHITECT. GENERALLY, THE COATING IS TO BE LIGHT BROWN TENNIS COURT GRADE COATING.

CORBIN L. WHITE No. 23843 PROFESSIONAL ENGINEER	SITE CONSTRUCTION DETAILS FOR BLUE RIDGE PARKWAY INTERPRETIVE CENTER FOR VIRGINIA'S EXPLORE PARK SITUATE OFF OF RUTROUGH ROAD AND THE BLUE RIDGE PARKWAY VINTON MAGISTERIAL DISTRICT COUNTY OF ROANOKE, VIRGINIA
	CWA CALDWELL WHITE ASSOCIATES ENGINEERS / SURVEYORS / PLANNERS 1064 OLD COUNTRY CLUB ROAD P.O. BOX 6340 ROANOKE, VIRGINIA 24017 (840) 845-7004 FAX: (840) 981-0899
Designed: C.L. White Drawn: C.L. White Checked: _____ Date: October 12, 1999 Scale: 1" = 20' Tax Parcel: 80,00-05-24 Field Book: WES-1 W.O. No.: 99-0040	