



V:\Projects\B11132B-04X\ADD\COLLECTOR LATERAL MURRAY ROAD.DWG, 1003, C:\Users\j... Apr 17, 2013 1:56:59 PM

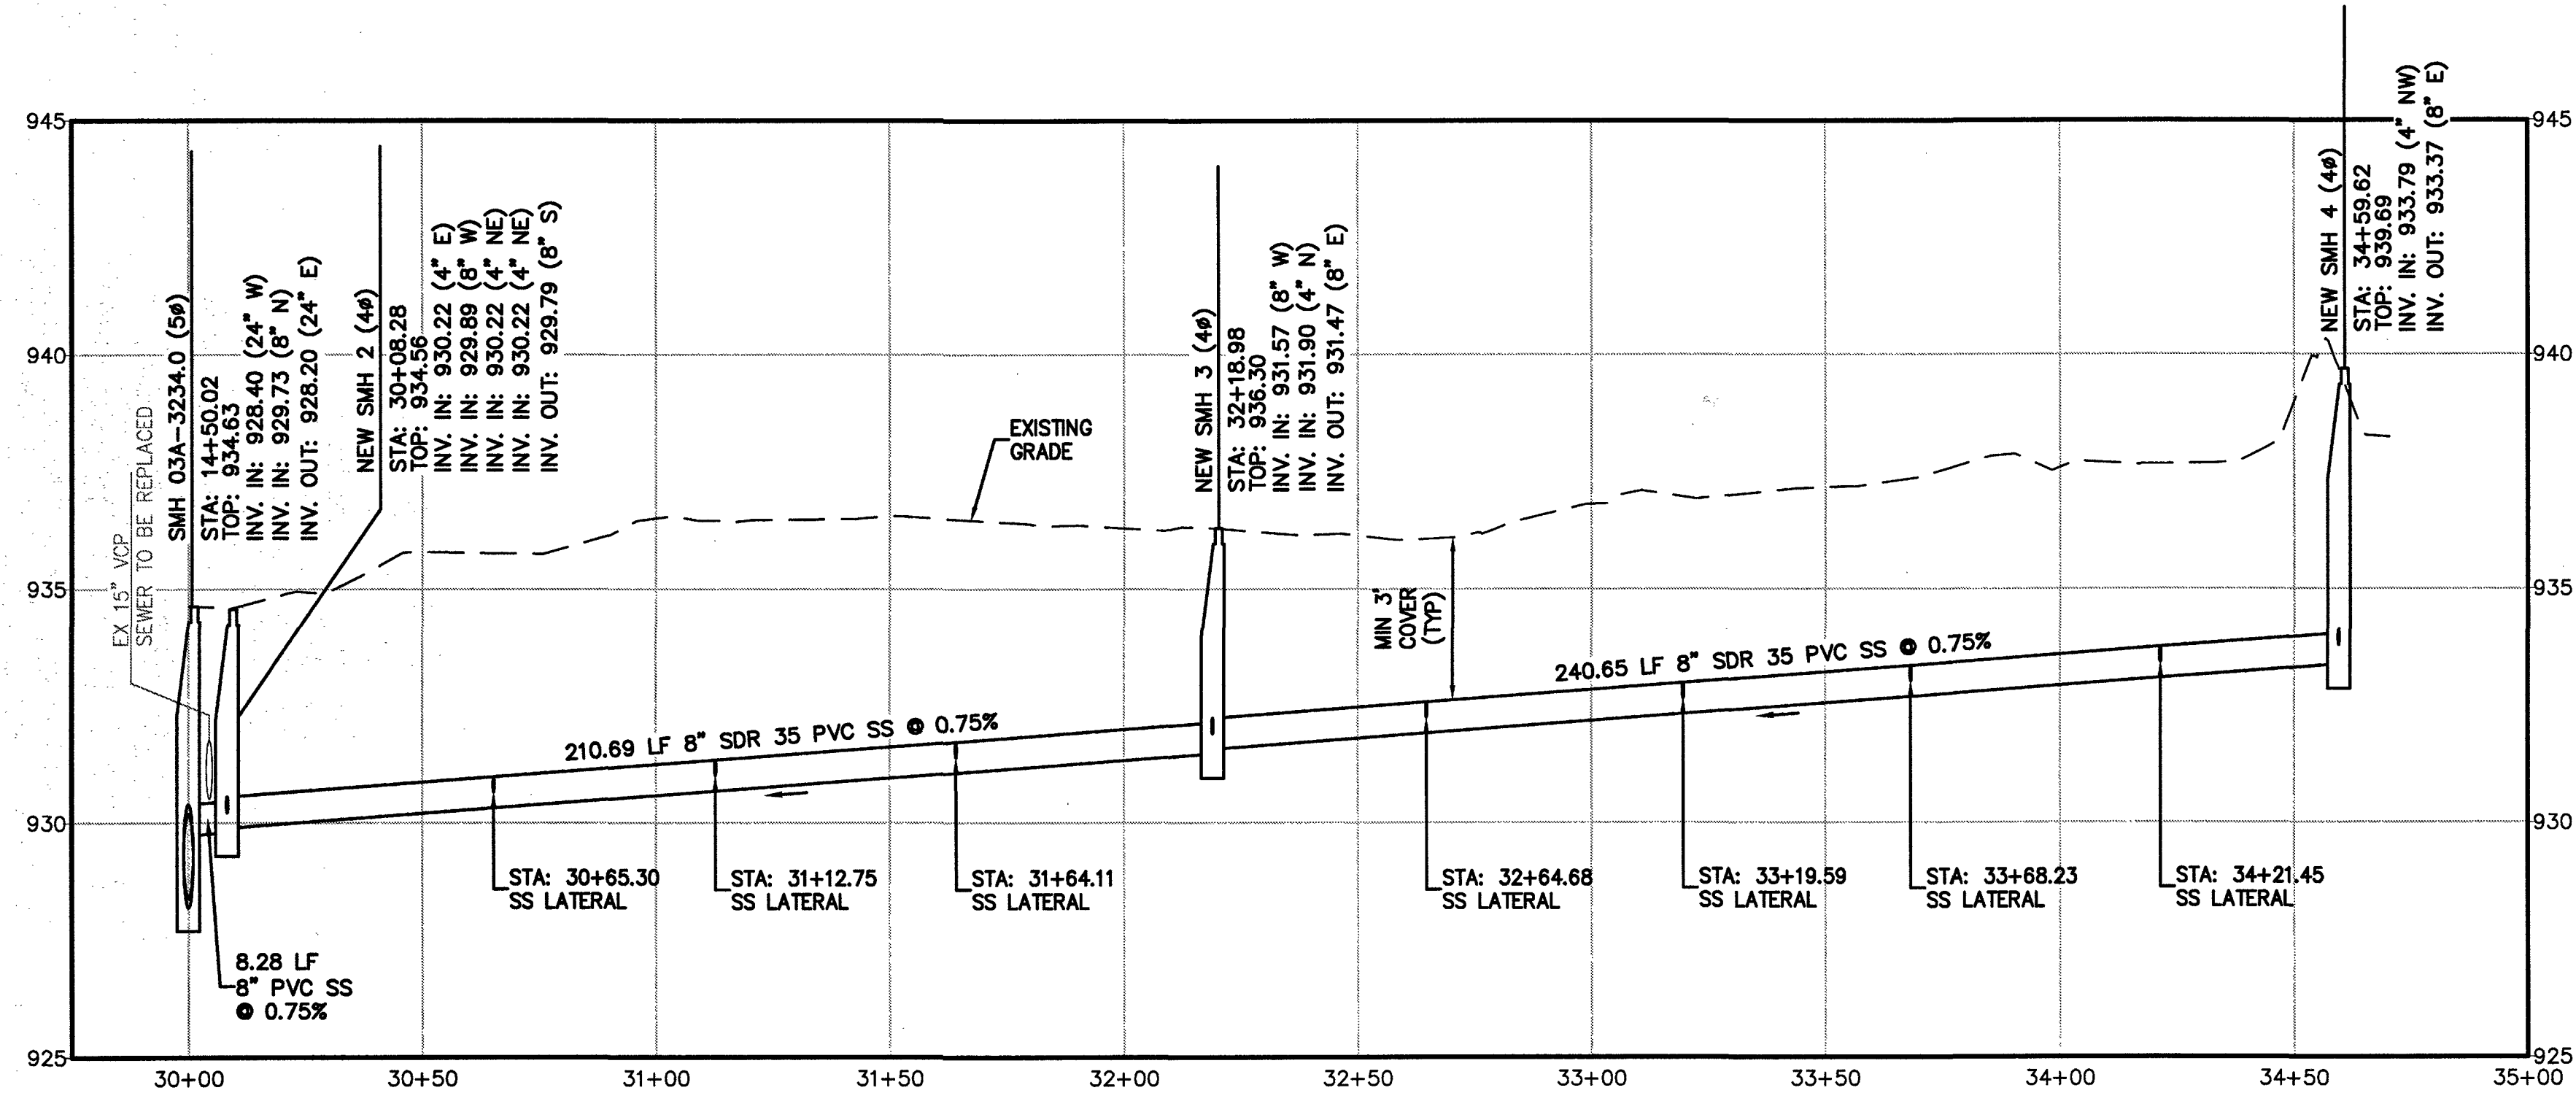


LATERAL COLLECTOR A PROFILE
SCALE: H: 1"=30', V: 1"=3'

- NOTES:
- SERVICE LATERAL LOCATIONS SHALL BE FIELD ADJUSTED TO MATCH THE LATERAL LOCATIONS ENCOUNTERED.

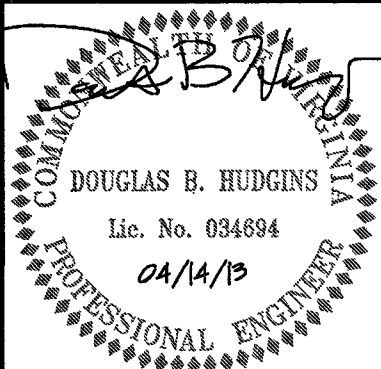

Draper Aden Associates
Engineering • Surveying • Environmental Services
2206 South Main Street
Blacksburg, VA 24060
540-552-0444 Fax: 540-552-0291
Richmond, VA
Charlottesville, VA
Hampton Roads, VA

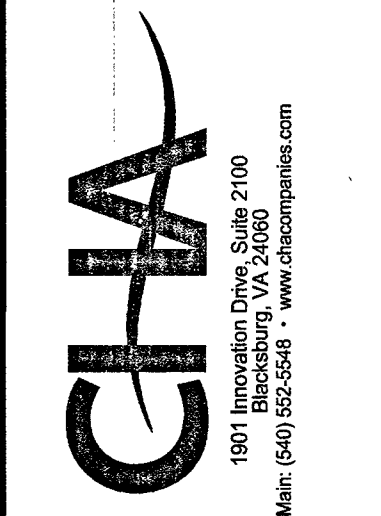

LATERAL COLLECTOR PROFILES
WESTERN VIRGINIA WATER AUTHORITY FY2011
VCWRLF COLLECTION SYSTEM PROJECTS
LOWER MURRAY RUN SEWER REPLACEMENT
ROANOKE, VIRGINIA

REVISIONS
DESIGNED BY: BSR
DRAWN BY: BSR
CHECKED BY: DBH
SCALE: AS NOTED
DATE: 04/14/13
PROJECT NUMBER: 24495.1003 (CHA) B11132B-04X (DAA)

C-303