

WESTERN VIRGINIA WATER AUTHORITY  
FY2011 VCWRLF COLLECTION SYSTEM PROJECTS  
CONTRACT 3: LARGE REPLACEMENT PROJECTS

LOAN IDENTIFICATION NO. C-515471

\* \* \*

ROANOKE, VIRGINIA


CONTACT SUMMARY

OWNER: WESTERN VIRGINIA WATER AUTHORITY  
ADDRESS: 601 S. JEFFERSON ST.  
SUITE 300  
ROANOKE, VA 24011

CONTACT: EARL SMITH P.E.  
TELEPHONE NO: 540-853-5700  
FAX NO: 540-853-1017

ENGINEER: DRAPER ADEN ASSOCIATES  
2206 SOUTH MAIN STREET  
BLACKSBURG, VIRGINIA 24060

CHA CONSULTING  
1901 INNOVATION DRIVE, SUITE 2100  
BLACKSBURG, VIRGINIA 24060


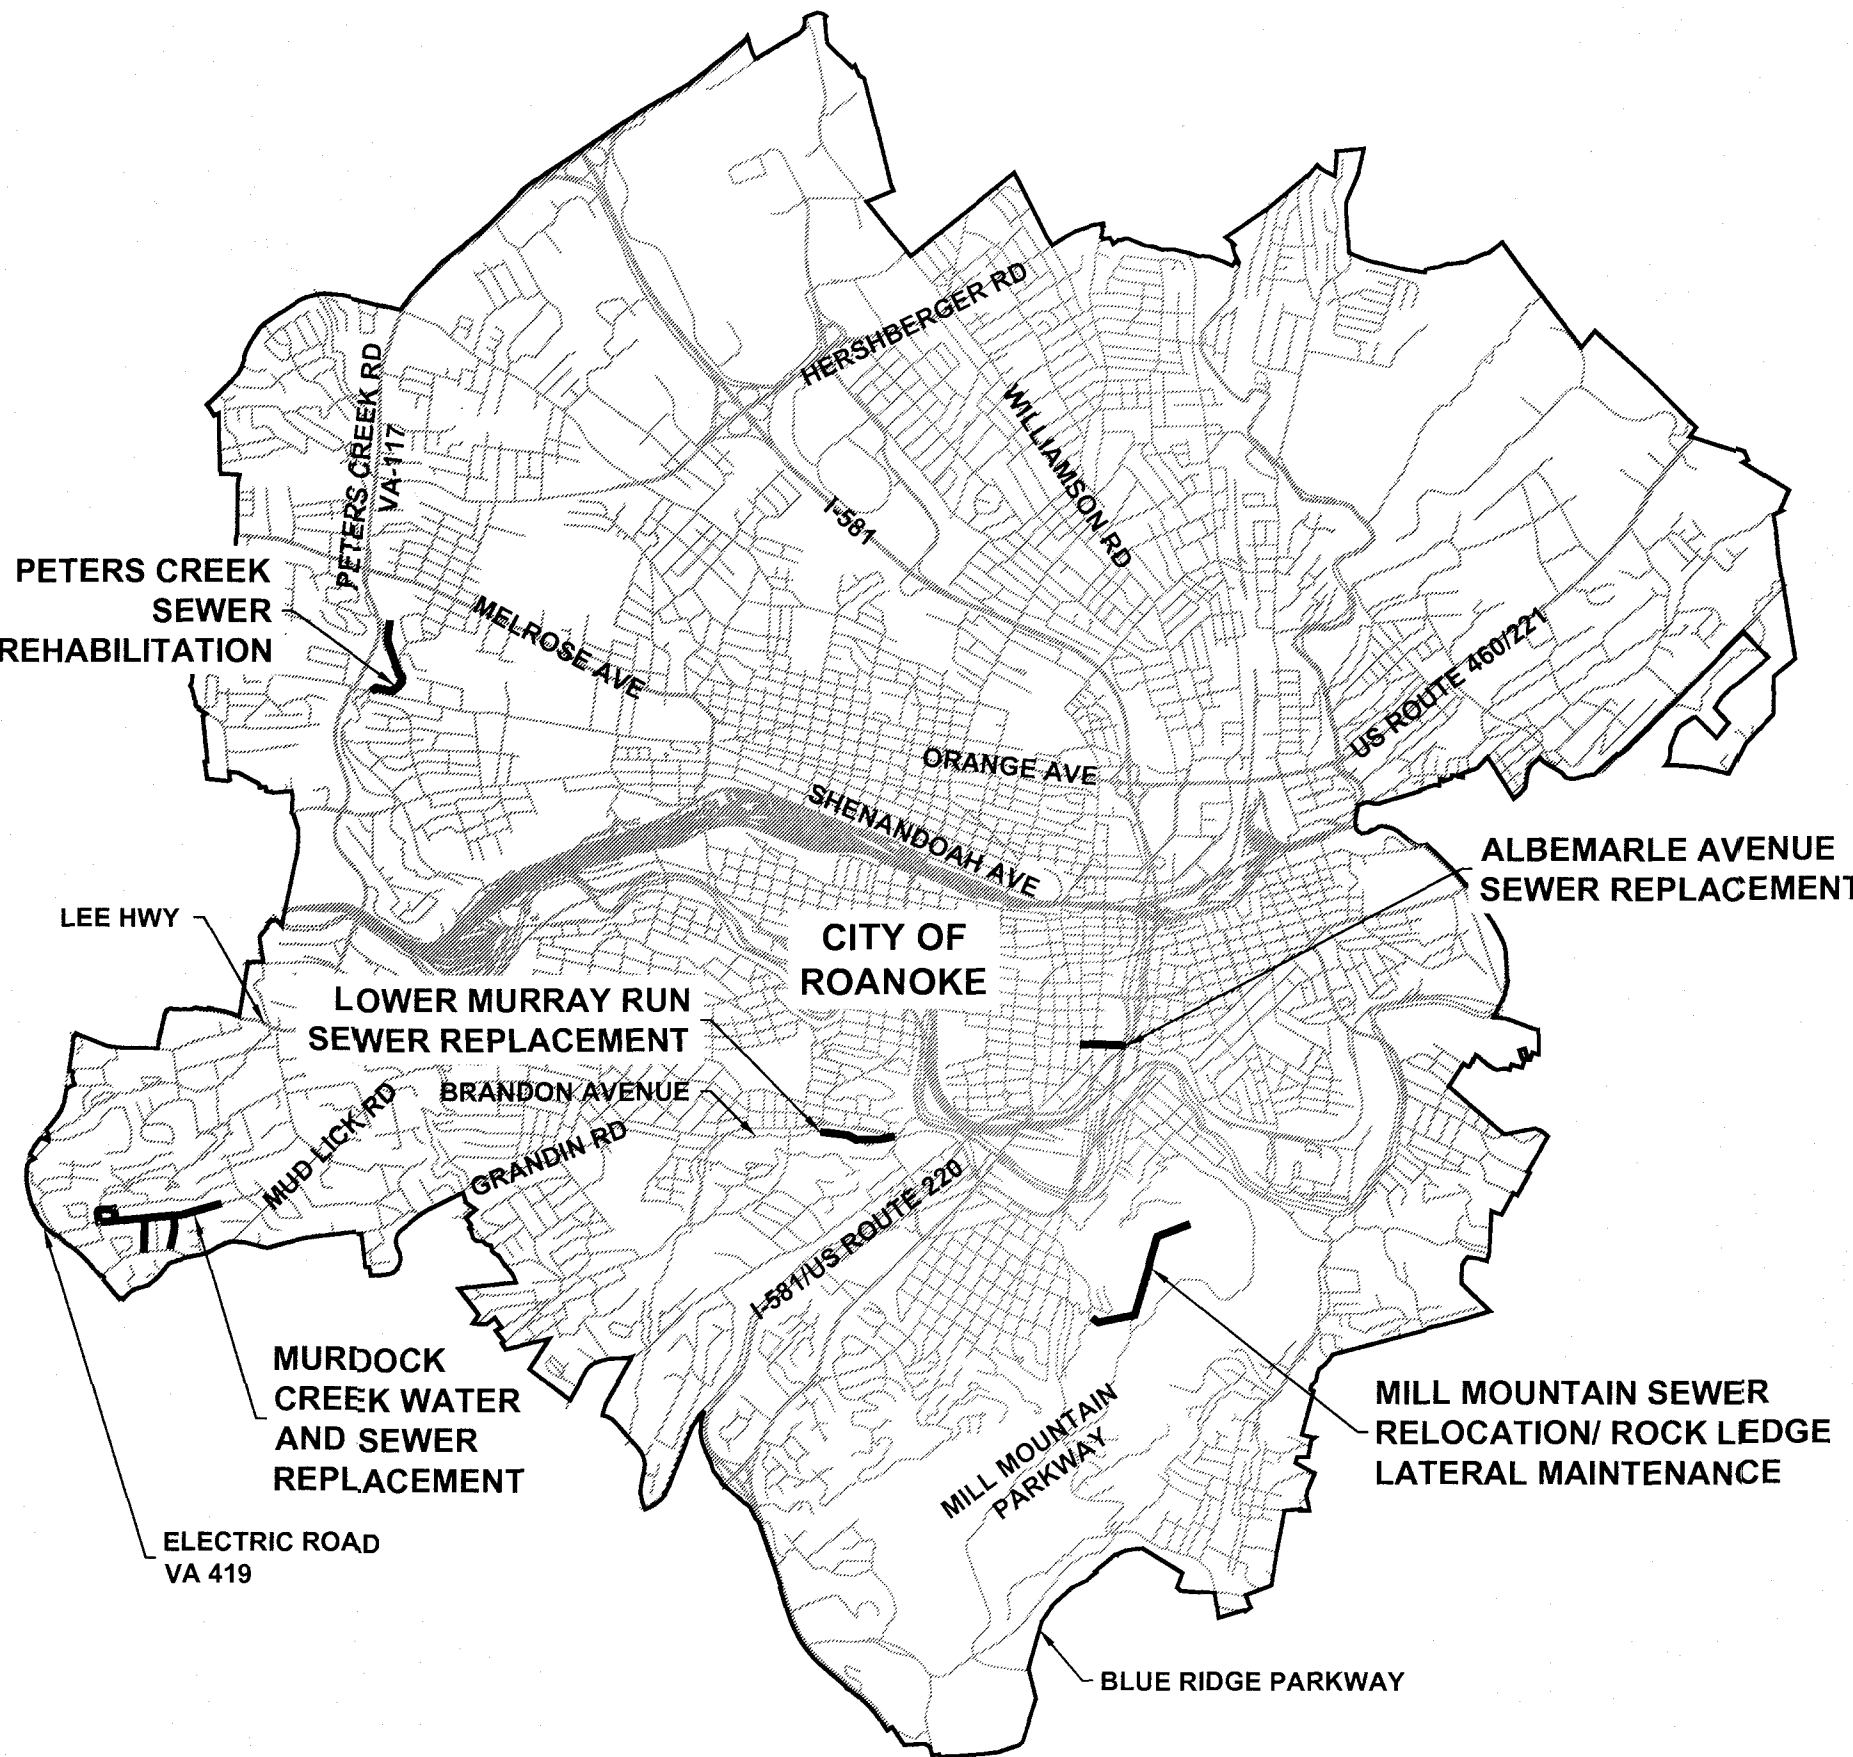


DRAWING SET

SERIES	PROJECT NAME
000	GENERAL NOTES AND LEGEND & DETAILS
100	MURDOCK CREEK WATER AND SEWER REPLACEMENT
200	ALBEMARLE AVENUE SEWER REPLACEMENT
300	LOWER MURRAY RUN SEWER REPLACEMENT
400	MILL MOUNTAIN SEWER RELOCATION
500	PETERS CREEK SEWER REHABILITATION (APPENDIX A)
600	ROCK LEDGE LATERAL MAINTENANCE (APPENDIX B)

BID SET

APPROVED FOR CONSTRUCTION  
*Earl Smith*  
WESTERN VIRGINIA WATER AUTHORITY

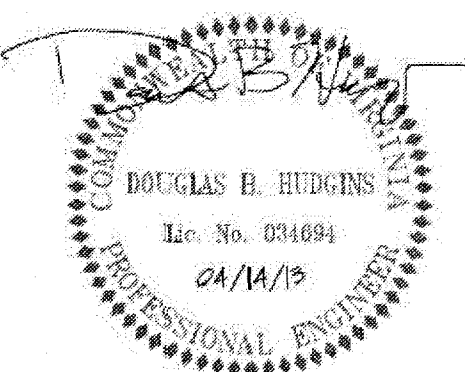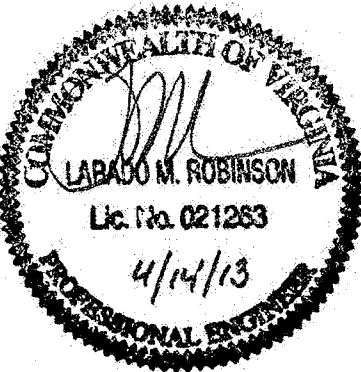

PROJECT DESCRIPTION

VARIOUS WATER AND SEWER PROJECTS  
THROUGHOUT THE CITY OF ROANOKE, VA.

APRIL 14, 2013

\* \* \*

DAA: B11132B-04 / CHA: 24495

These documents, including drawings and specifications, were prepared by Draper Aden Associates and CHA Consulting, Consulting Engineers, pursuant to a contract by and between Draper Aden Associates and CHA consulting and Western Virginia Water Authority with respect to the project described in said contract. Any reuse or modification of said documents (whether hard copy or electronic) without written verification or adaptation by Draper Aden Associates and CHA consulting for the specific purpose intended will be at the sole risk of the individual or entity utilizing said documents, drawings and specifications and such use is without the authorization of Draper Aden Associates and CHA Consulting, Draper Aden Associates and CHA consulting, Consulting Engineers, shall have no legal liability resulting from any and all claims, damages, losses, and expenses, including attorney's fees arising out of the unauthorized use of these documents, drawings, specifications, reports, and studies prepared as a result of the aforesaid contract.

Draper Aden Associates  
Engineering • Surveying • Environmental Services  
2206 South Main Street  
Blacksburg, VA 24060  
540-552-0444 Fax: 540-552-0291  
Richmond, VA  
Charlottesville, VA  
Hampden Roads, VA

CHA  
1901 Innovation Drive, Suite 2100  
Blacksburg, VA 24060  
Main: (540) 552-5548 www.chacompanies.com

OVERALL COVER SHEET  
WESTERN VIRGINIA WATER AUTHORITY FY2011  
VCWRLF COLLECTION SYSTEM PROJECTS  
ROANOKE, VIRGINIA

REVISIONS
DESIGNED BY: LMR/BSR
DRAWN BY: BMC/BSR
CHECKED BY: LMR/DBH
SCALE: NO SCALE
DATE: 04/14/13
PROJECT NUMBERS: DAA: B11132B-04 CHA: 24495

APPROVED

Contract 3  
Large Replacement Projects