


V:\Projects\BVA\1237\GIS\G-003 Sheet Location Map.mxd



DRAWING COPYRIGHT 2016


CHIA

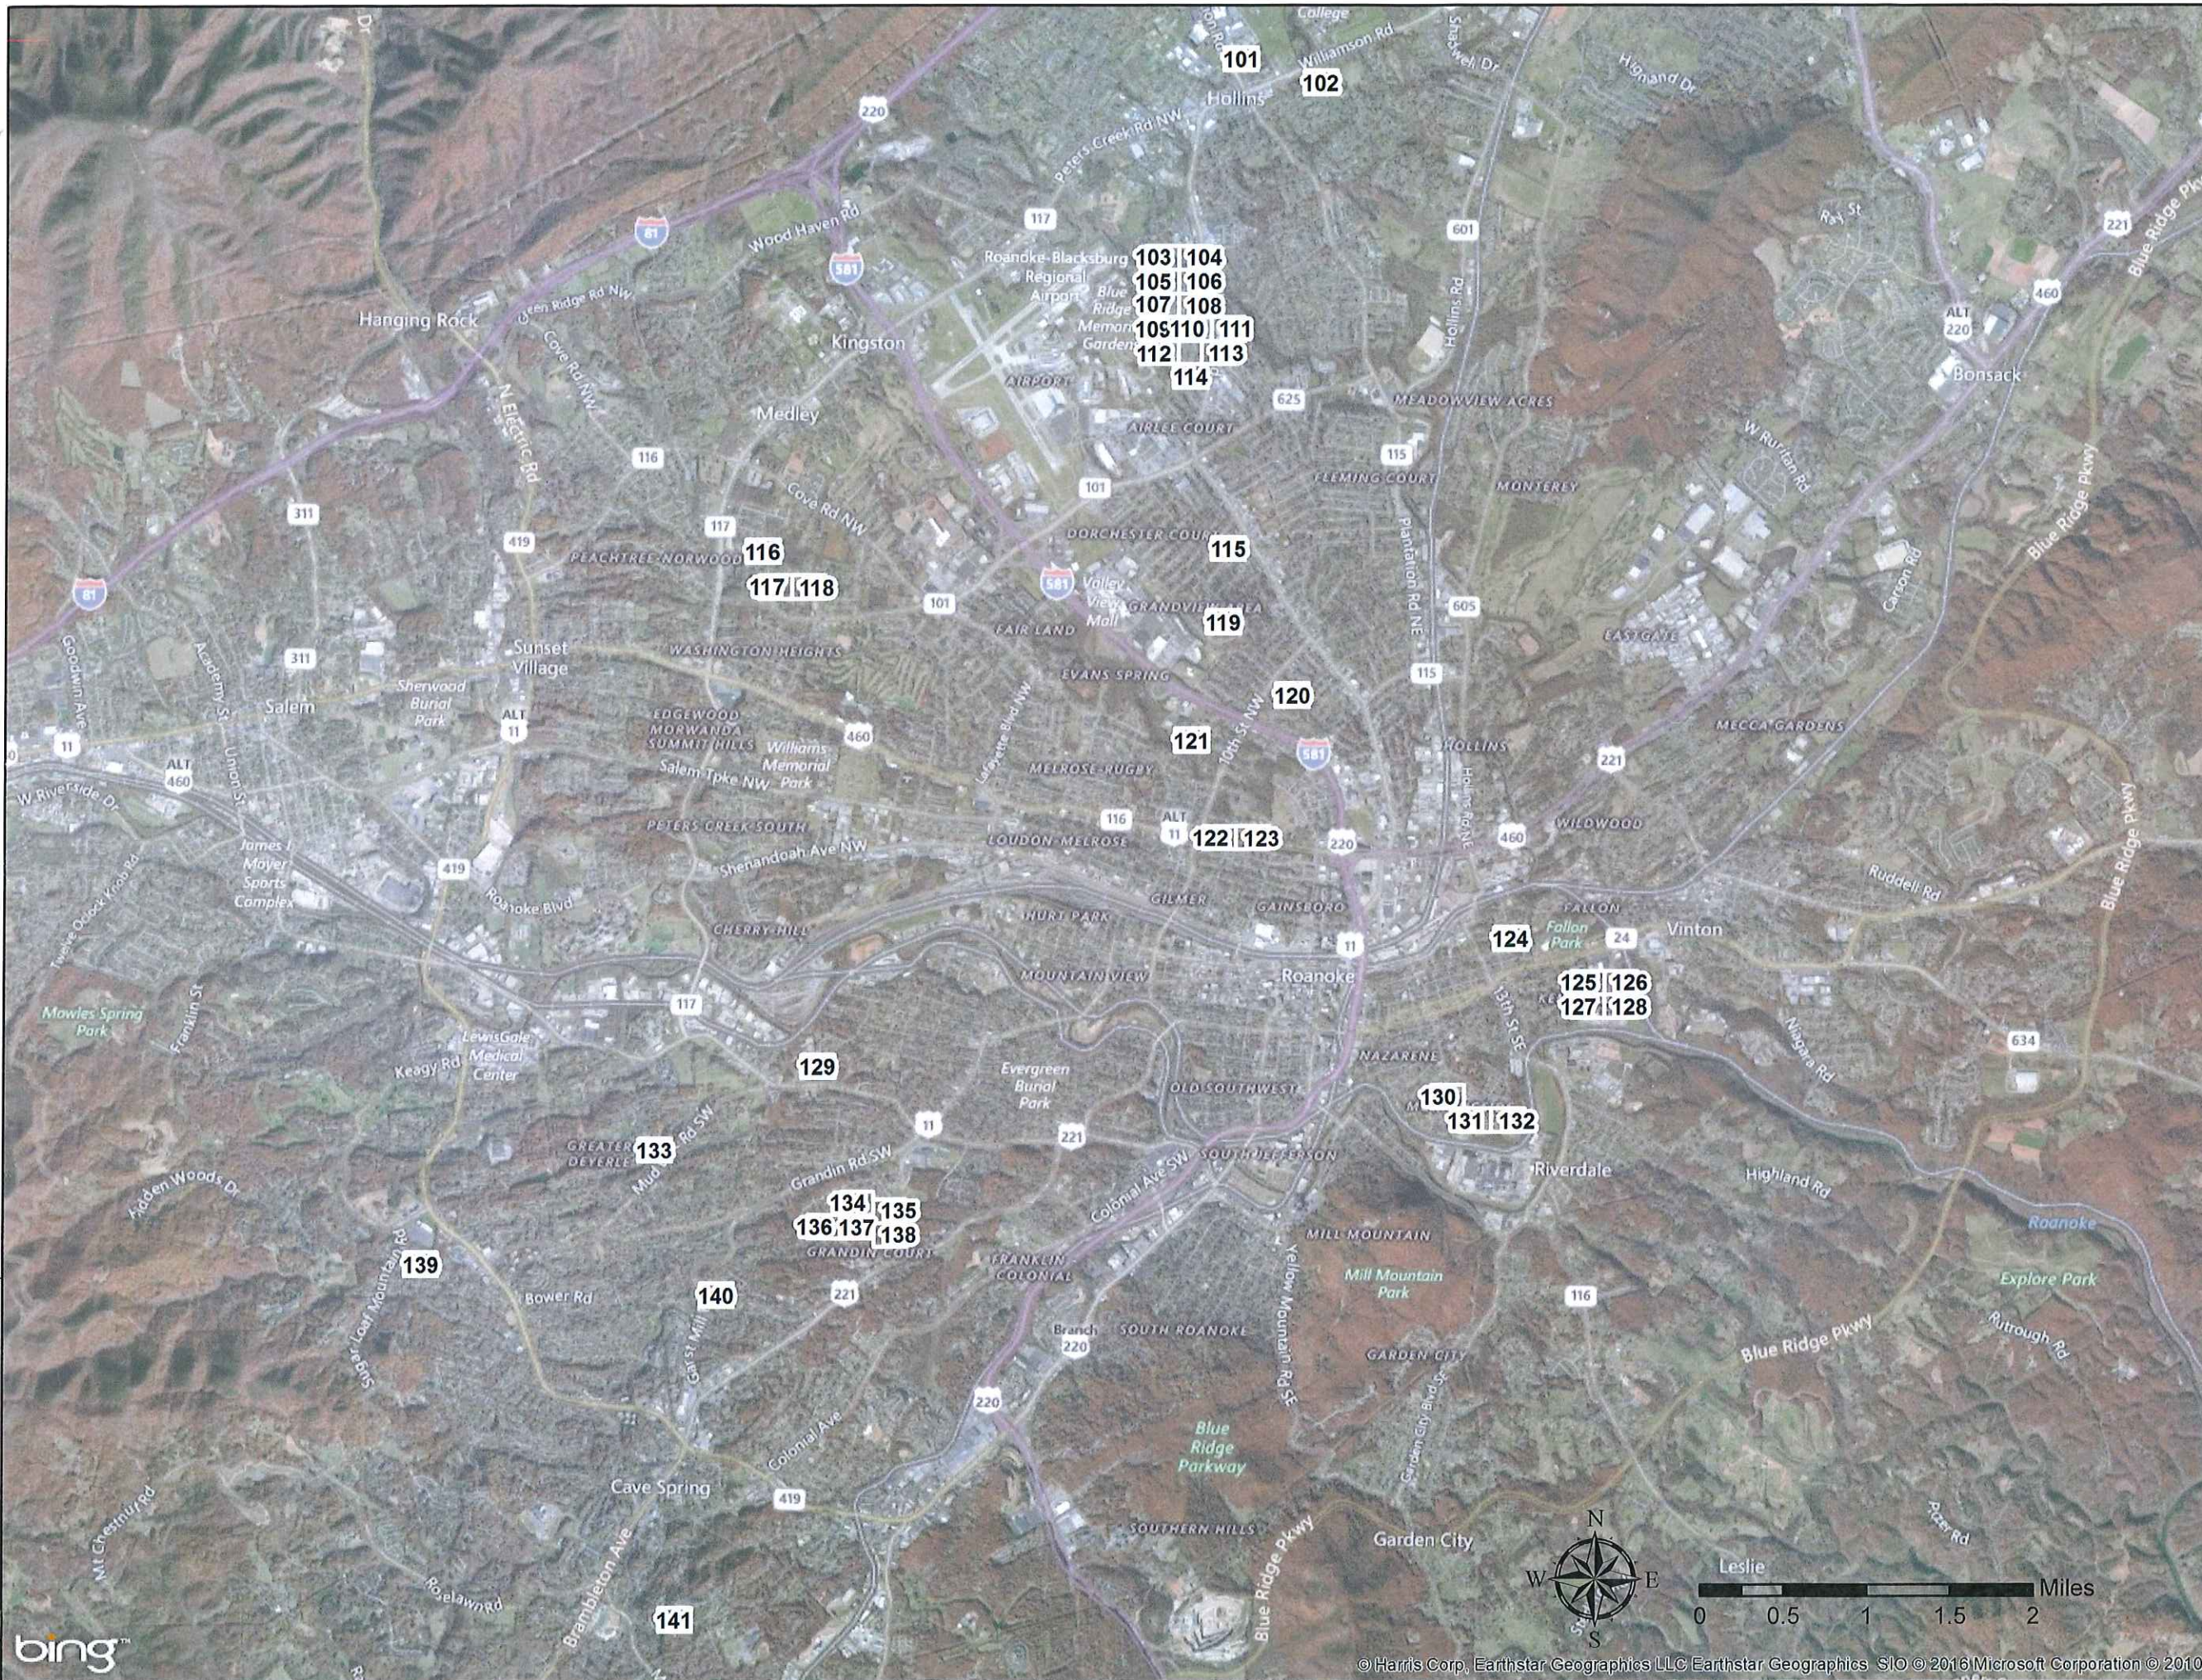

**WESTERN VIRGINIA
WATER AUTHORITY**

**WESTERN VIRGINIA
WATER AUTHORITY**

ROANOKE, VIRGINIA

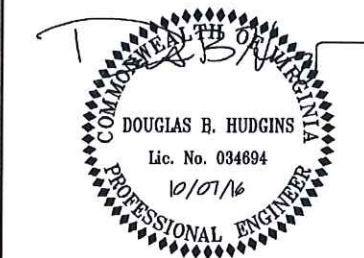

THIS IS A PRELIMINARY DESIGN. THE DESIGNER ACCEPTS NO LIABILITY FOR THE ACCURACY OF THE INFORMATION PROVIDED HEREIN. THE DESIGNER IS NOT RESPONSIBLE FOR THE CONSTRUCTION OF THE PROJECT OR THE PERFORMANCE OF THE PROJECT. THE DESIGNER IS NOT RESPONSIBLE FOR THE CONSTRUCTION OF THE PROJECT OR THE PERFORMANCE OF THE PROJECT.

No.	Submittal/Revision	App'd.	By	Date
-	Bid Issue	DBH	KJV	10/10/16
A	50% Submission	DBH	KJV	05/12/16

**CONTRACT 1 -
2016 SANITARY SEWER REHABILITATION**

SHEET LOCATION MAP

Designed By: KJV	Project No: 31237	Drawing No.:
Drawn By: KJV	Scale: AS SHOWN	G-003
Checked By: DBH	Issue Date: October 2016	