


# WESTERN VIRGINIA WATER AUTHORITY CONTRACT 2 - FY16 SANITARY SEWER REPLACEMENTS

HIGHLAND FARM ROAD, FOREST PARK BLVD.,  
FOREST HILL AVE., TINKER CREEK INTERCEPTOR  
ABANDONMENT

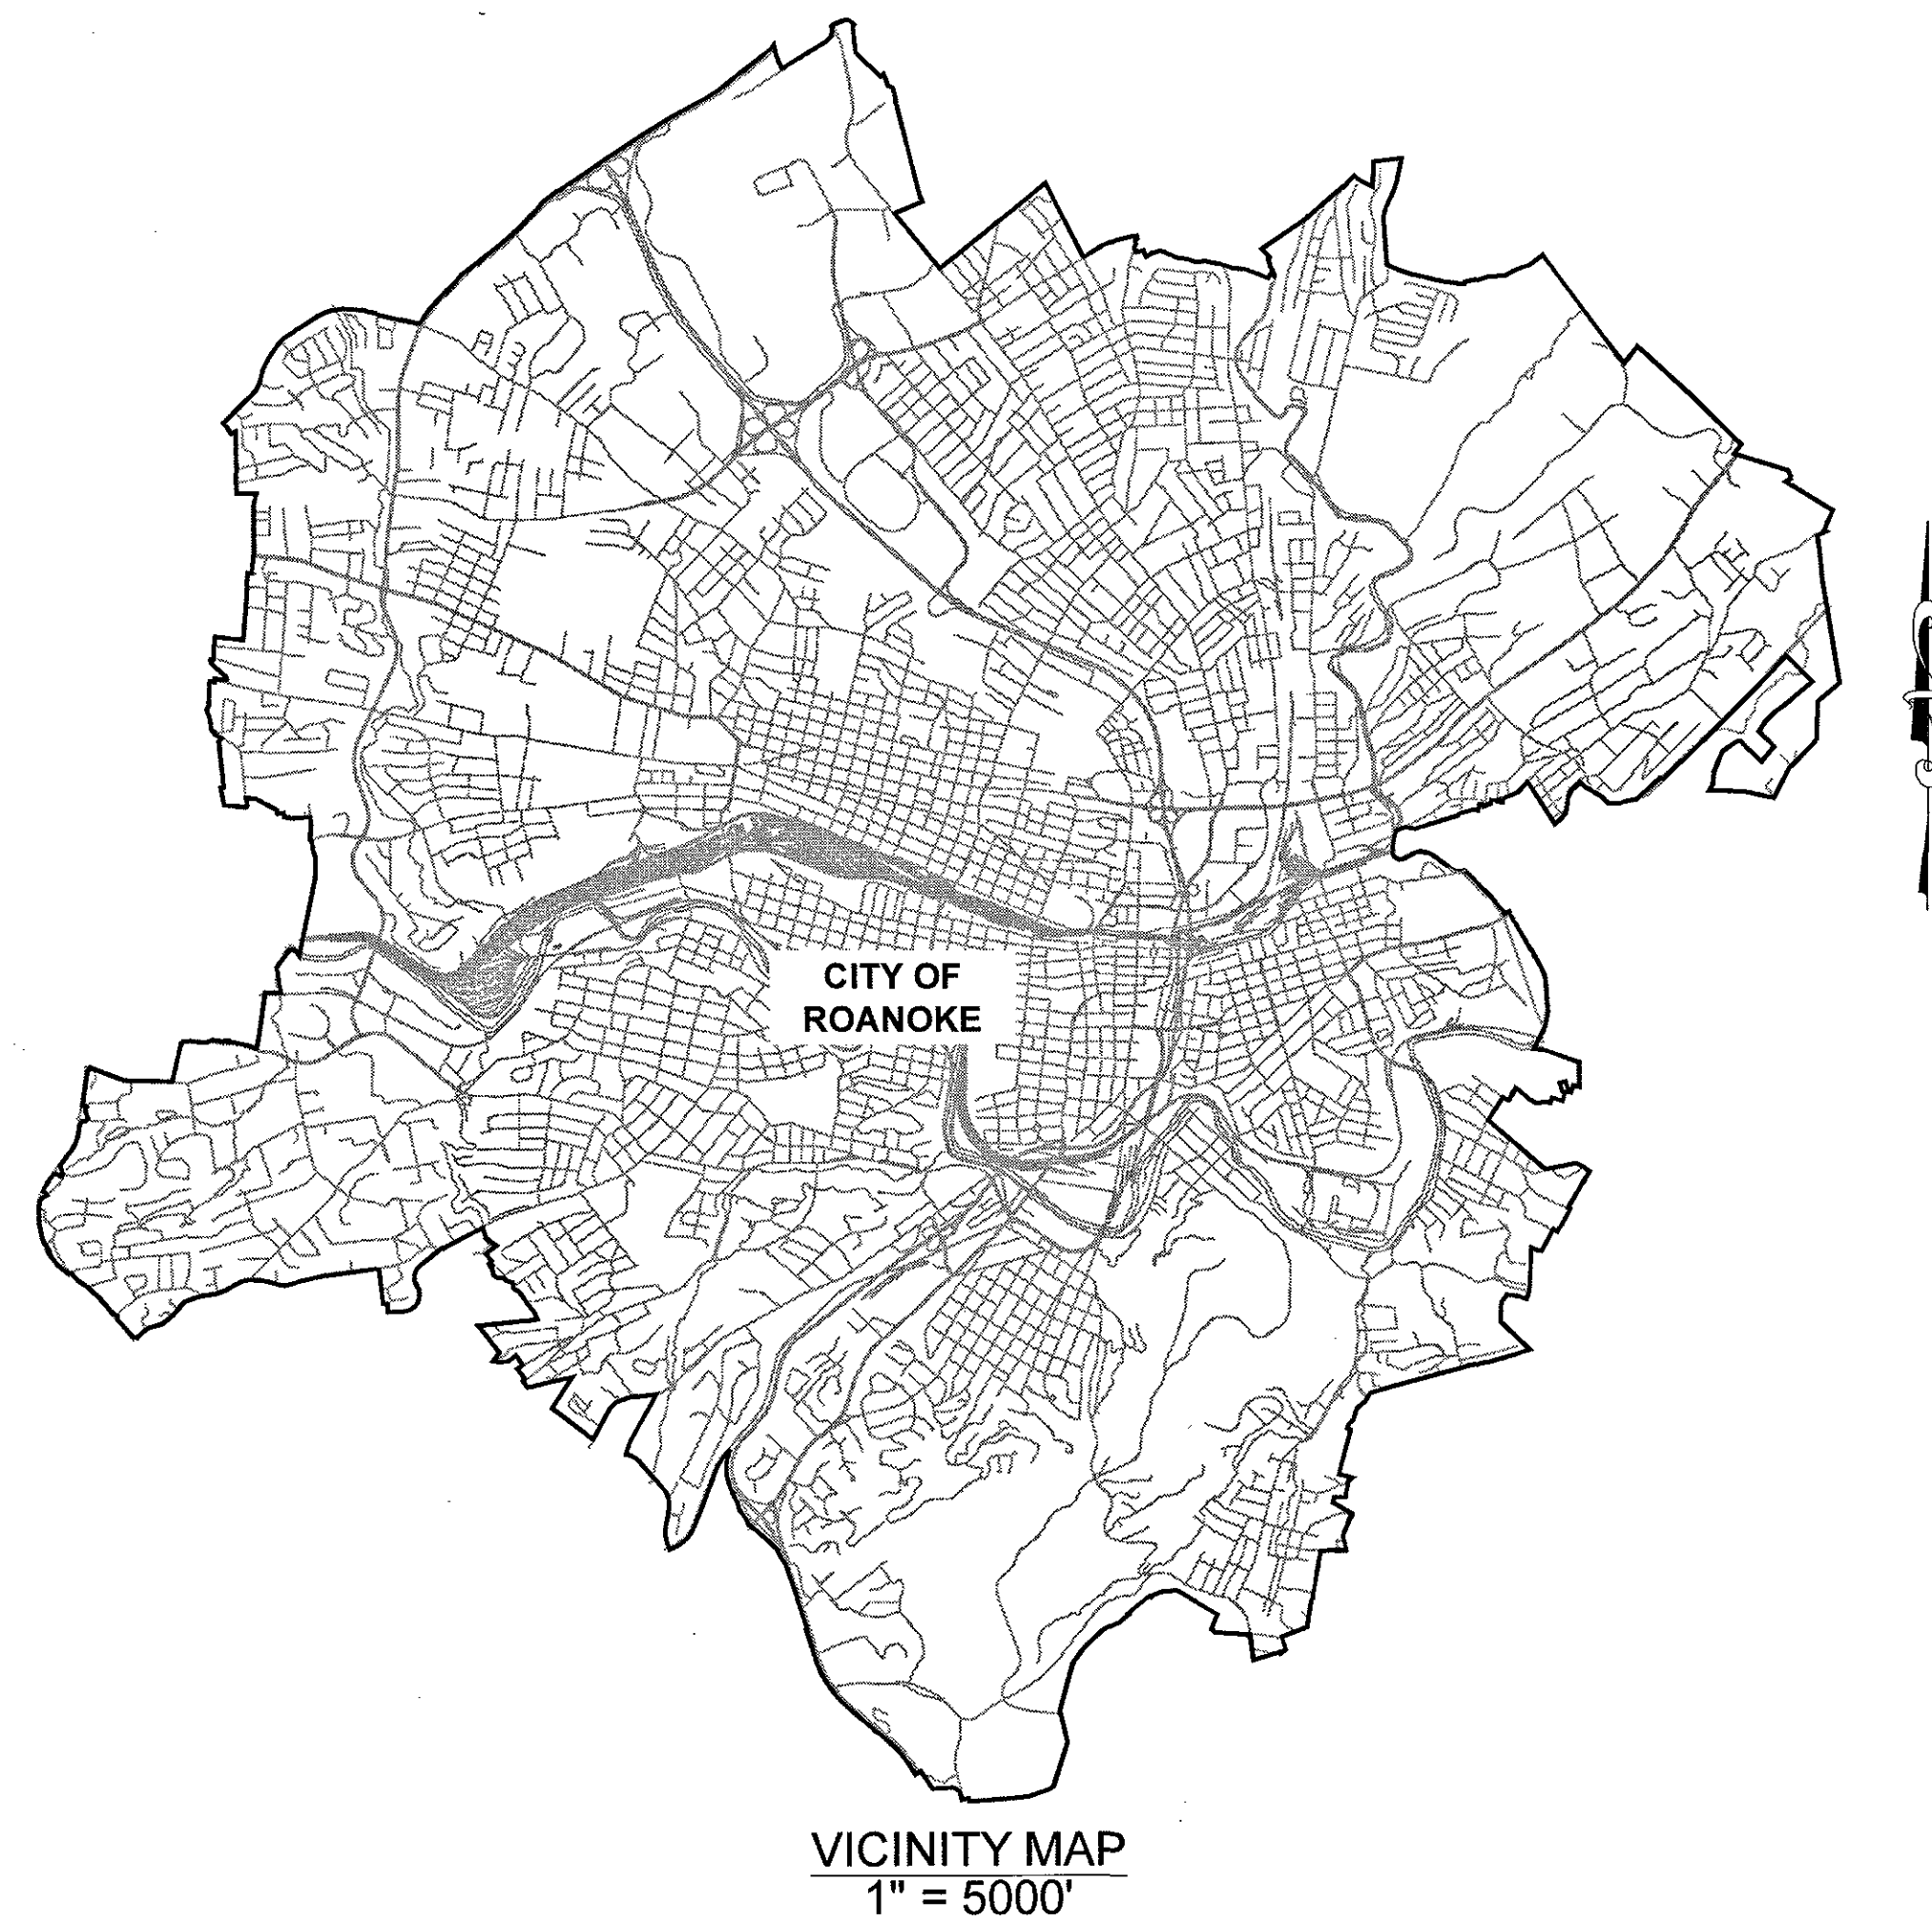

PREPARED FOR:  
WESTERN VIRGINIA WATER AUTHORITY  
601 SOUTH JEFFERSON STREET  
ROANOKE, VA 24011  
TELEPHONE: 540-853-5700  
FAX: 540-283-8217

PREPARED BY:  
CHA CONSULTING  
1901 INNOVATION DR, SUITE 2100  
BLACKSBURG, VIRGINIA 24060  
TELEPHONE: 540-552-5548  
FAX: 540-552-5577

No.	Submittal / Revision	App'd. By	Date
	BID ISSUE	DBH	10/14/16

Designed By: JRM	Drawn By: GLM	Checked By: DBH
Issue Date: 10-14-16	Project No: 31237	Scale: AS NOTED