



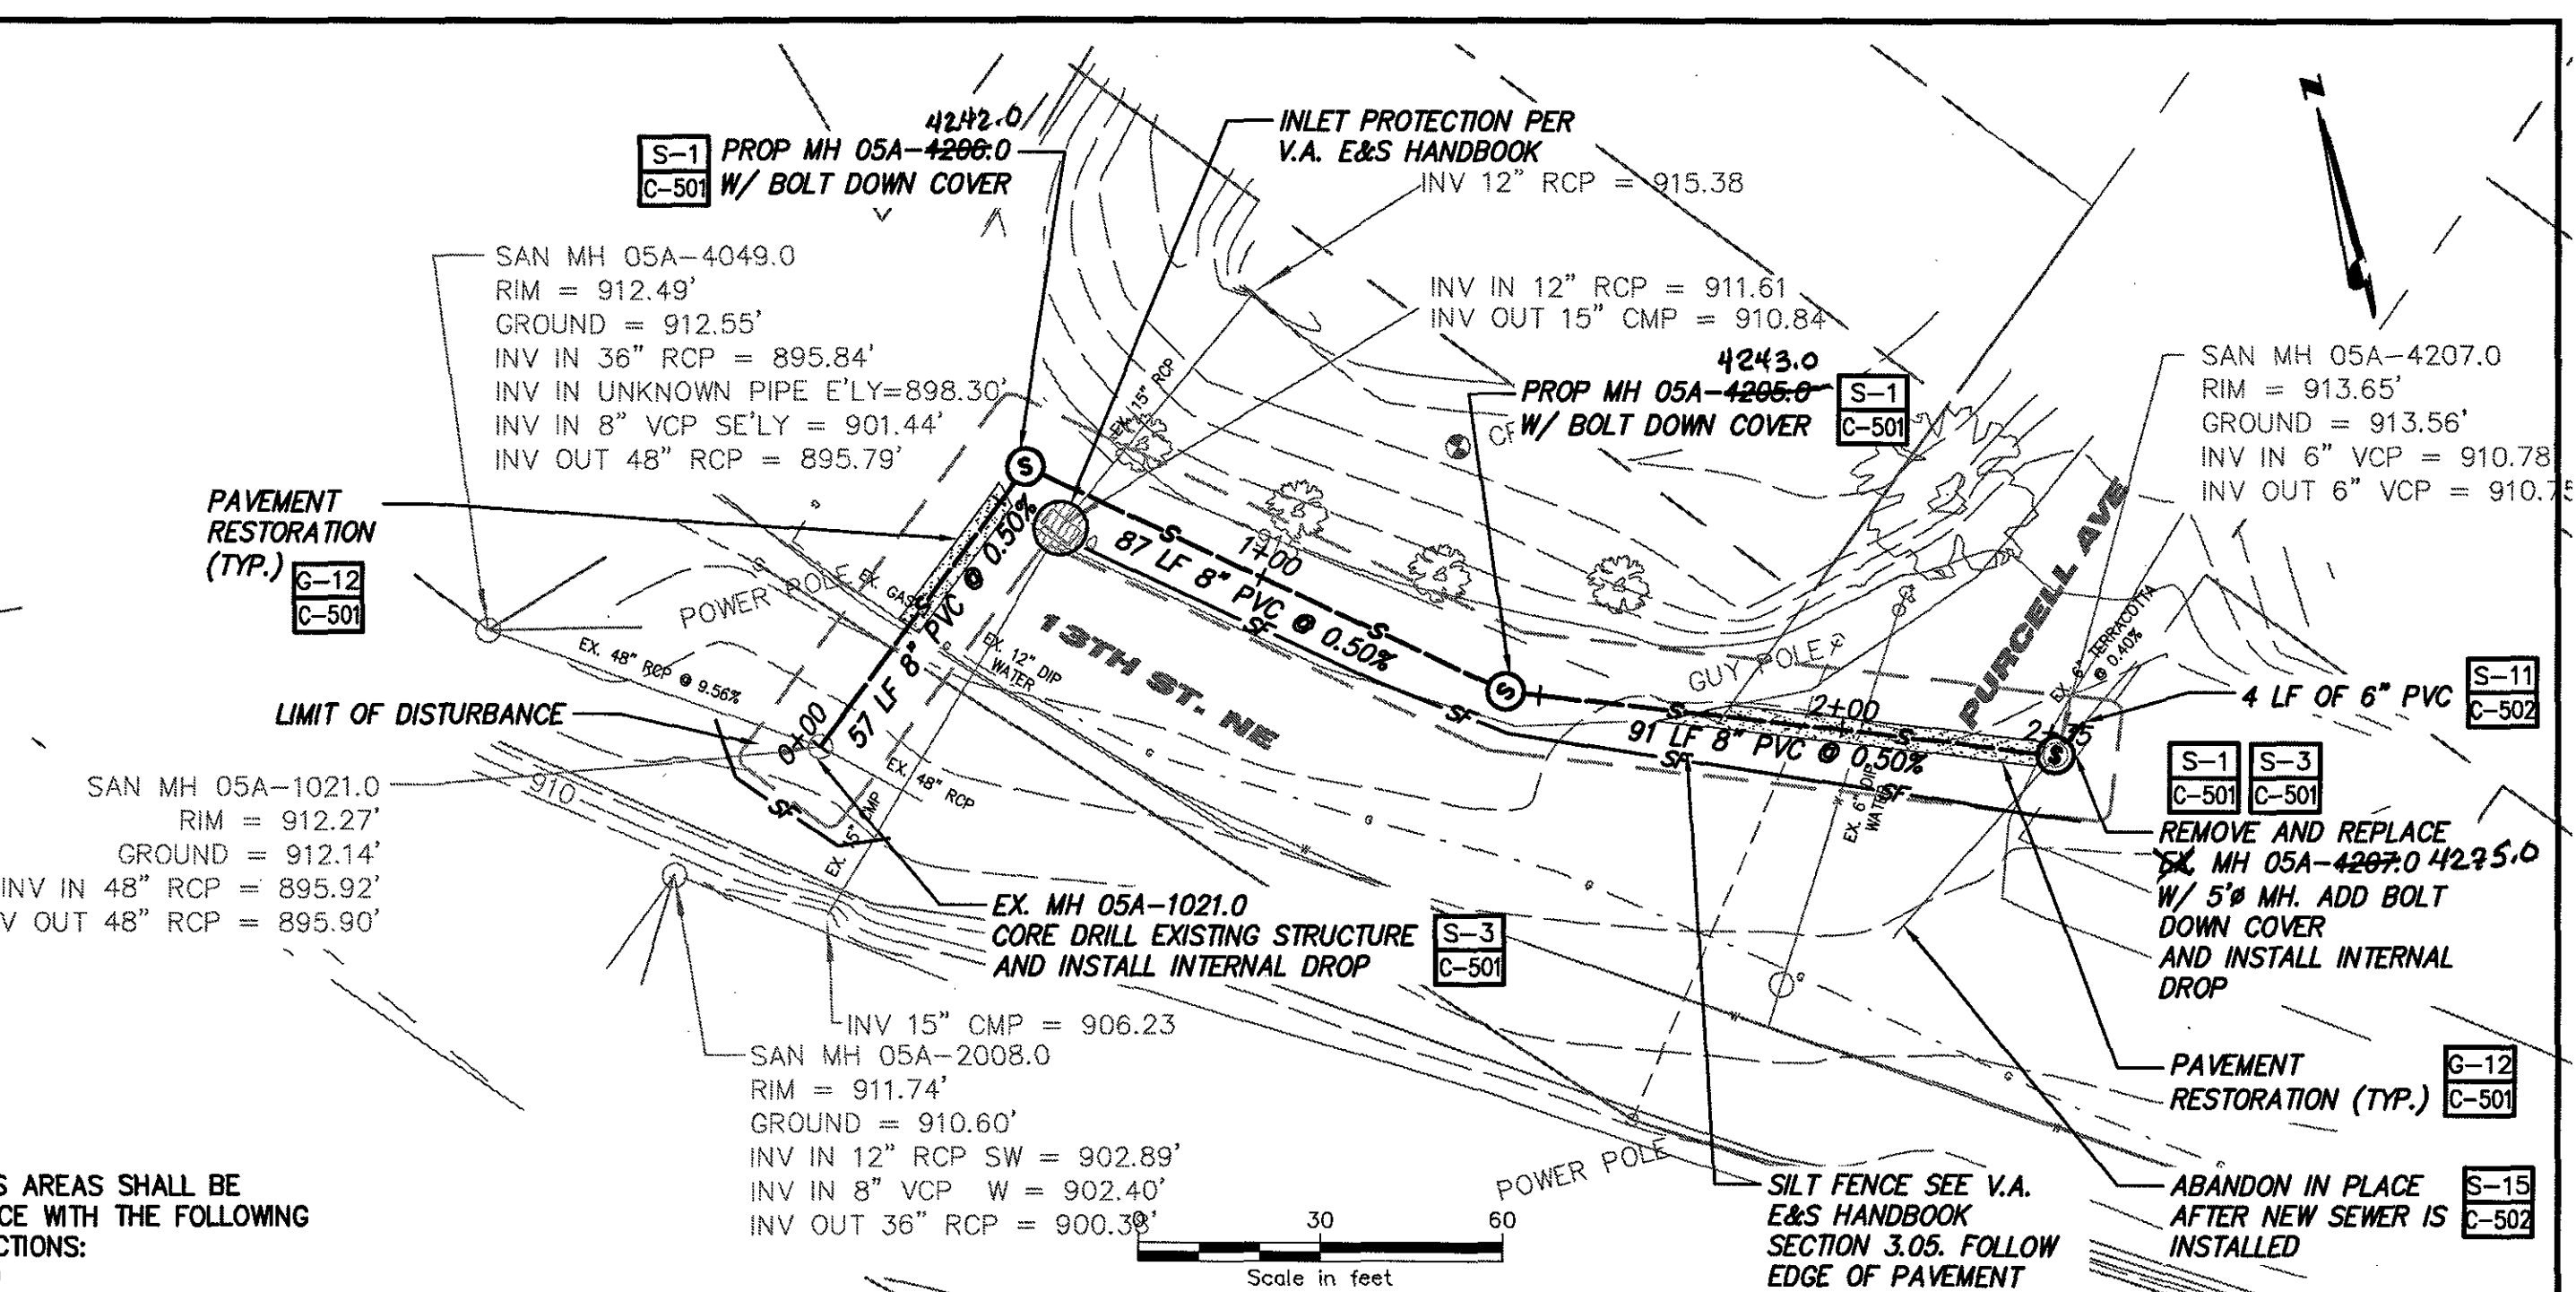

3 PROPOSED EAST SEWER MAIN PLAN

3 PROPOSED EAST SEWER MAIN PLAN

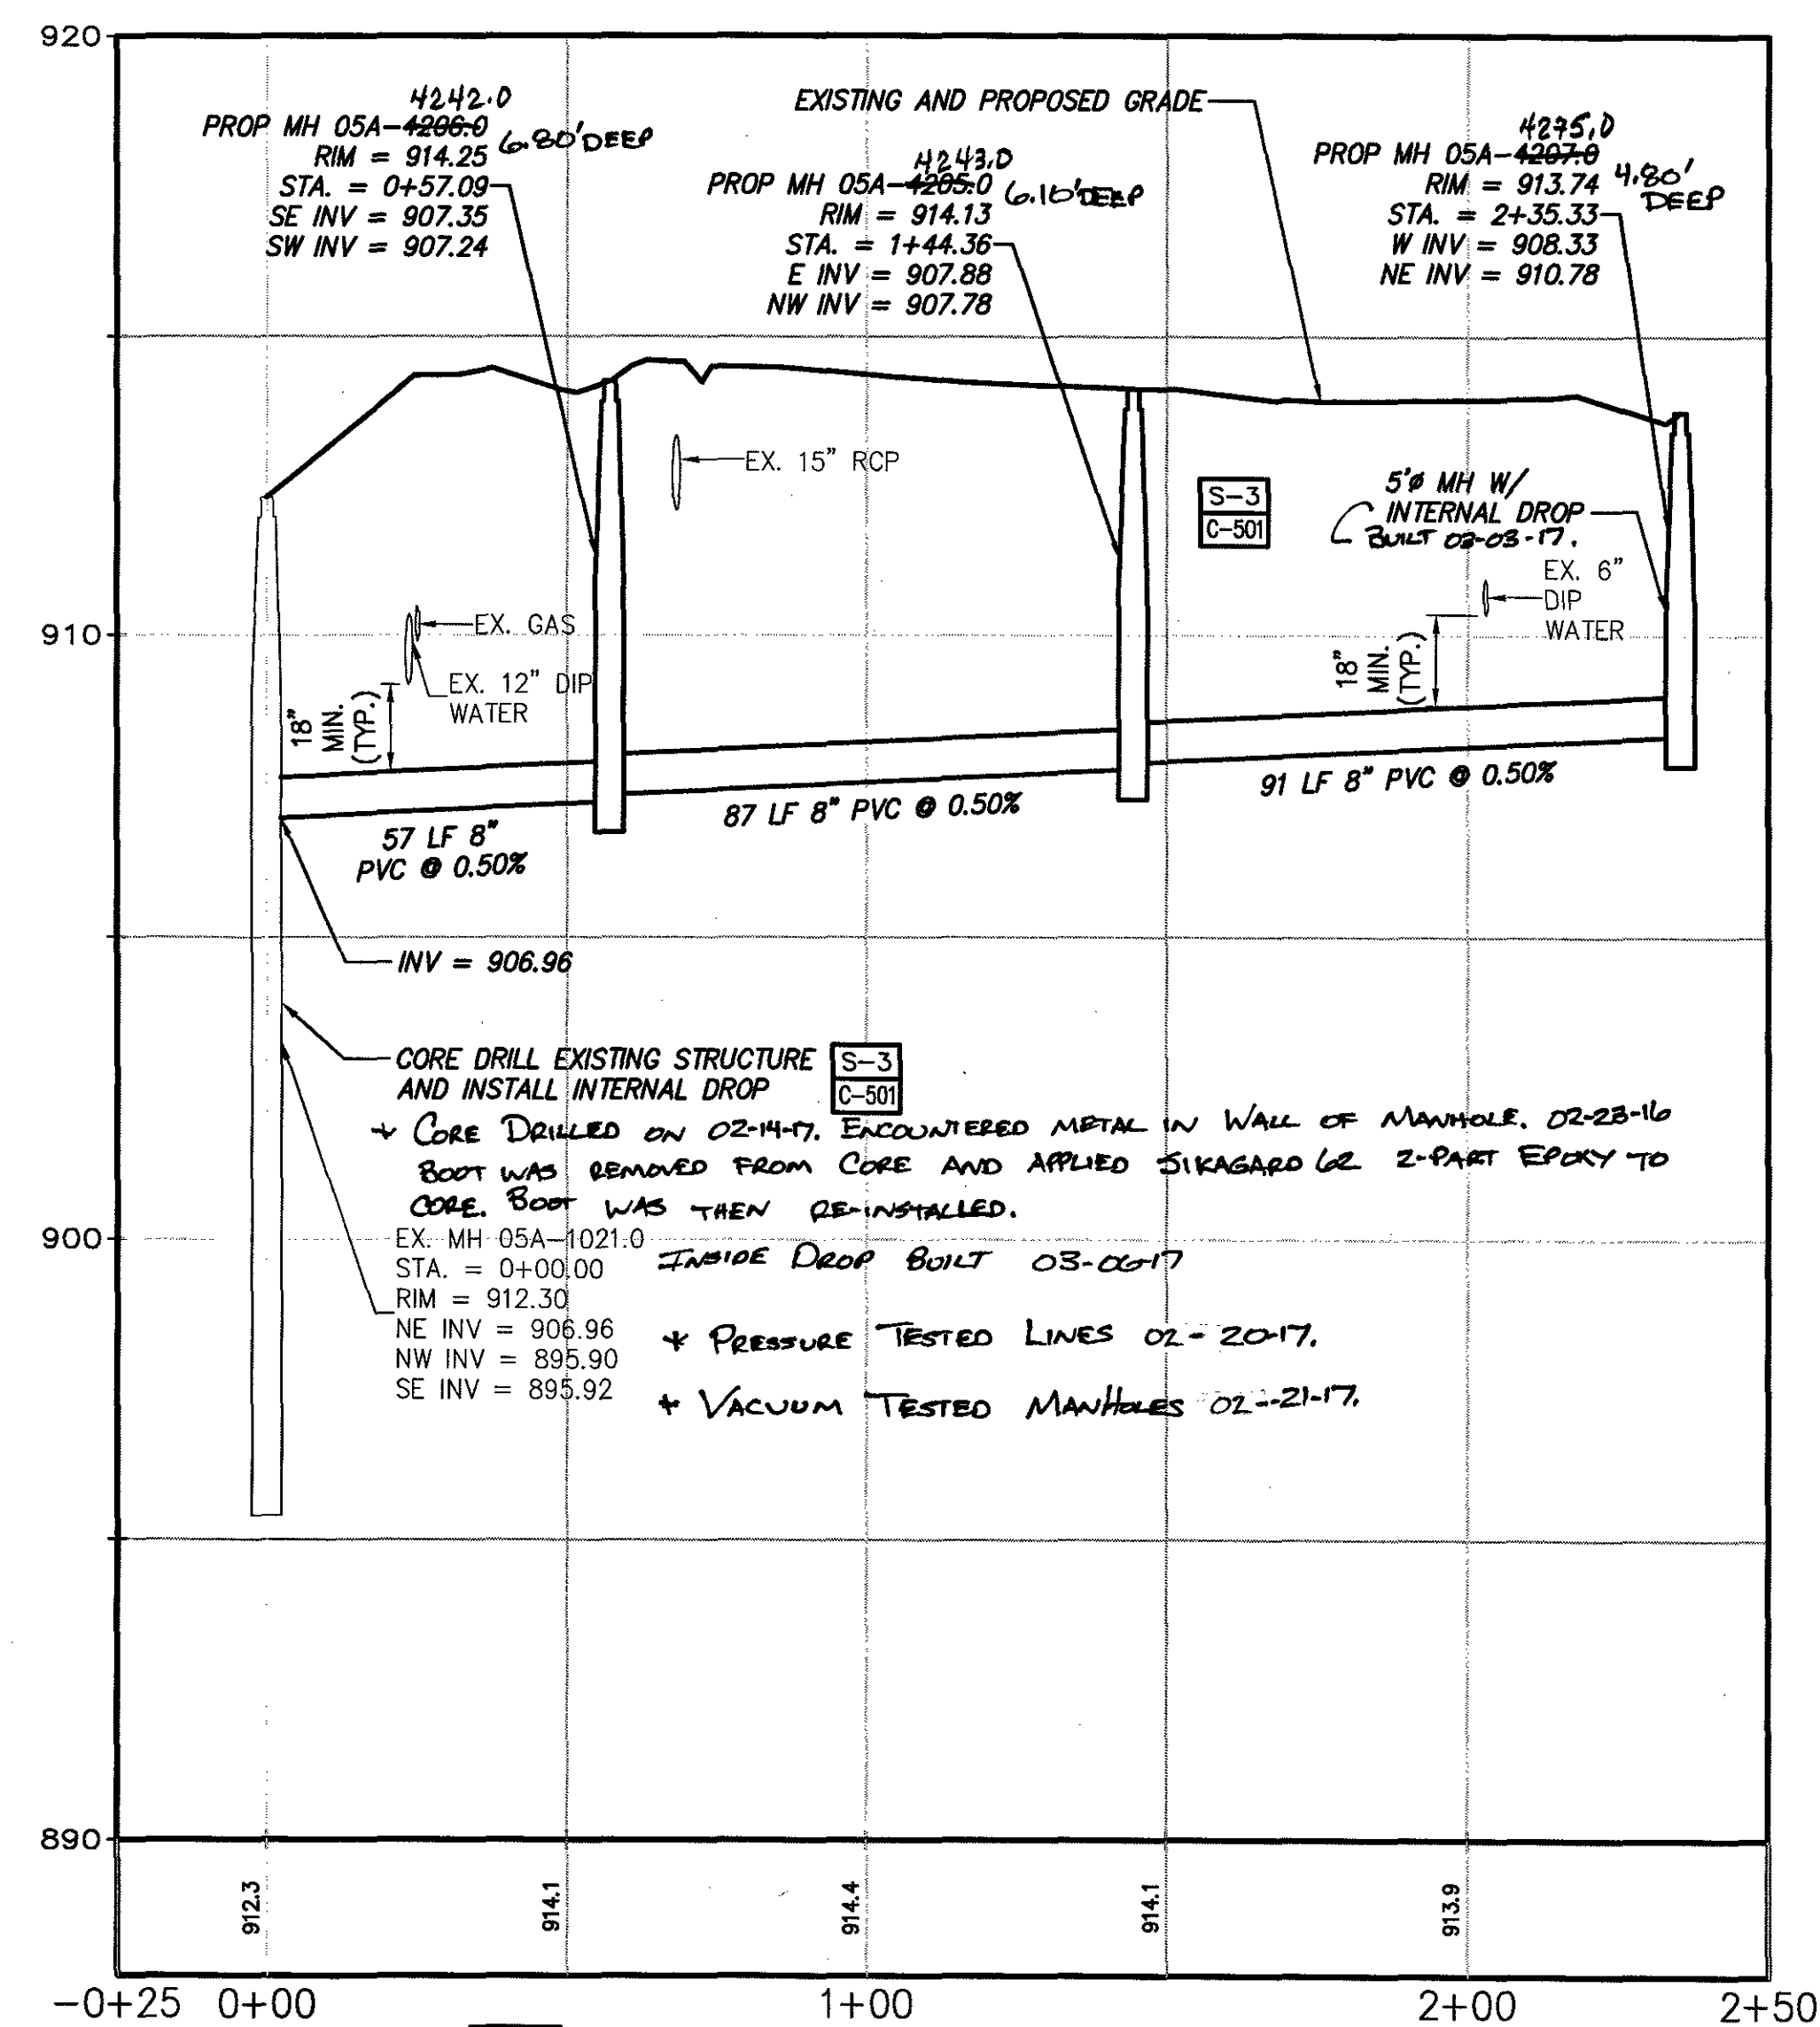

4 **PROPOSED EAST SEWER MAIN PROFILE**
SCALE: 1" = 30'

MATERIALS

- NATIONAL 8" SDR 35 PVC
- NATIONAL 6" SDR 26" PVC
- CSI PRE-CAST CON. MANHOLES
- I.S. FOUNDARY FFC'S.