
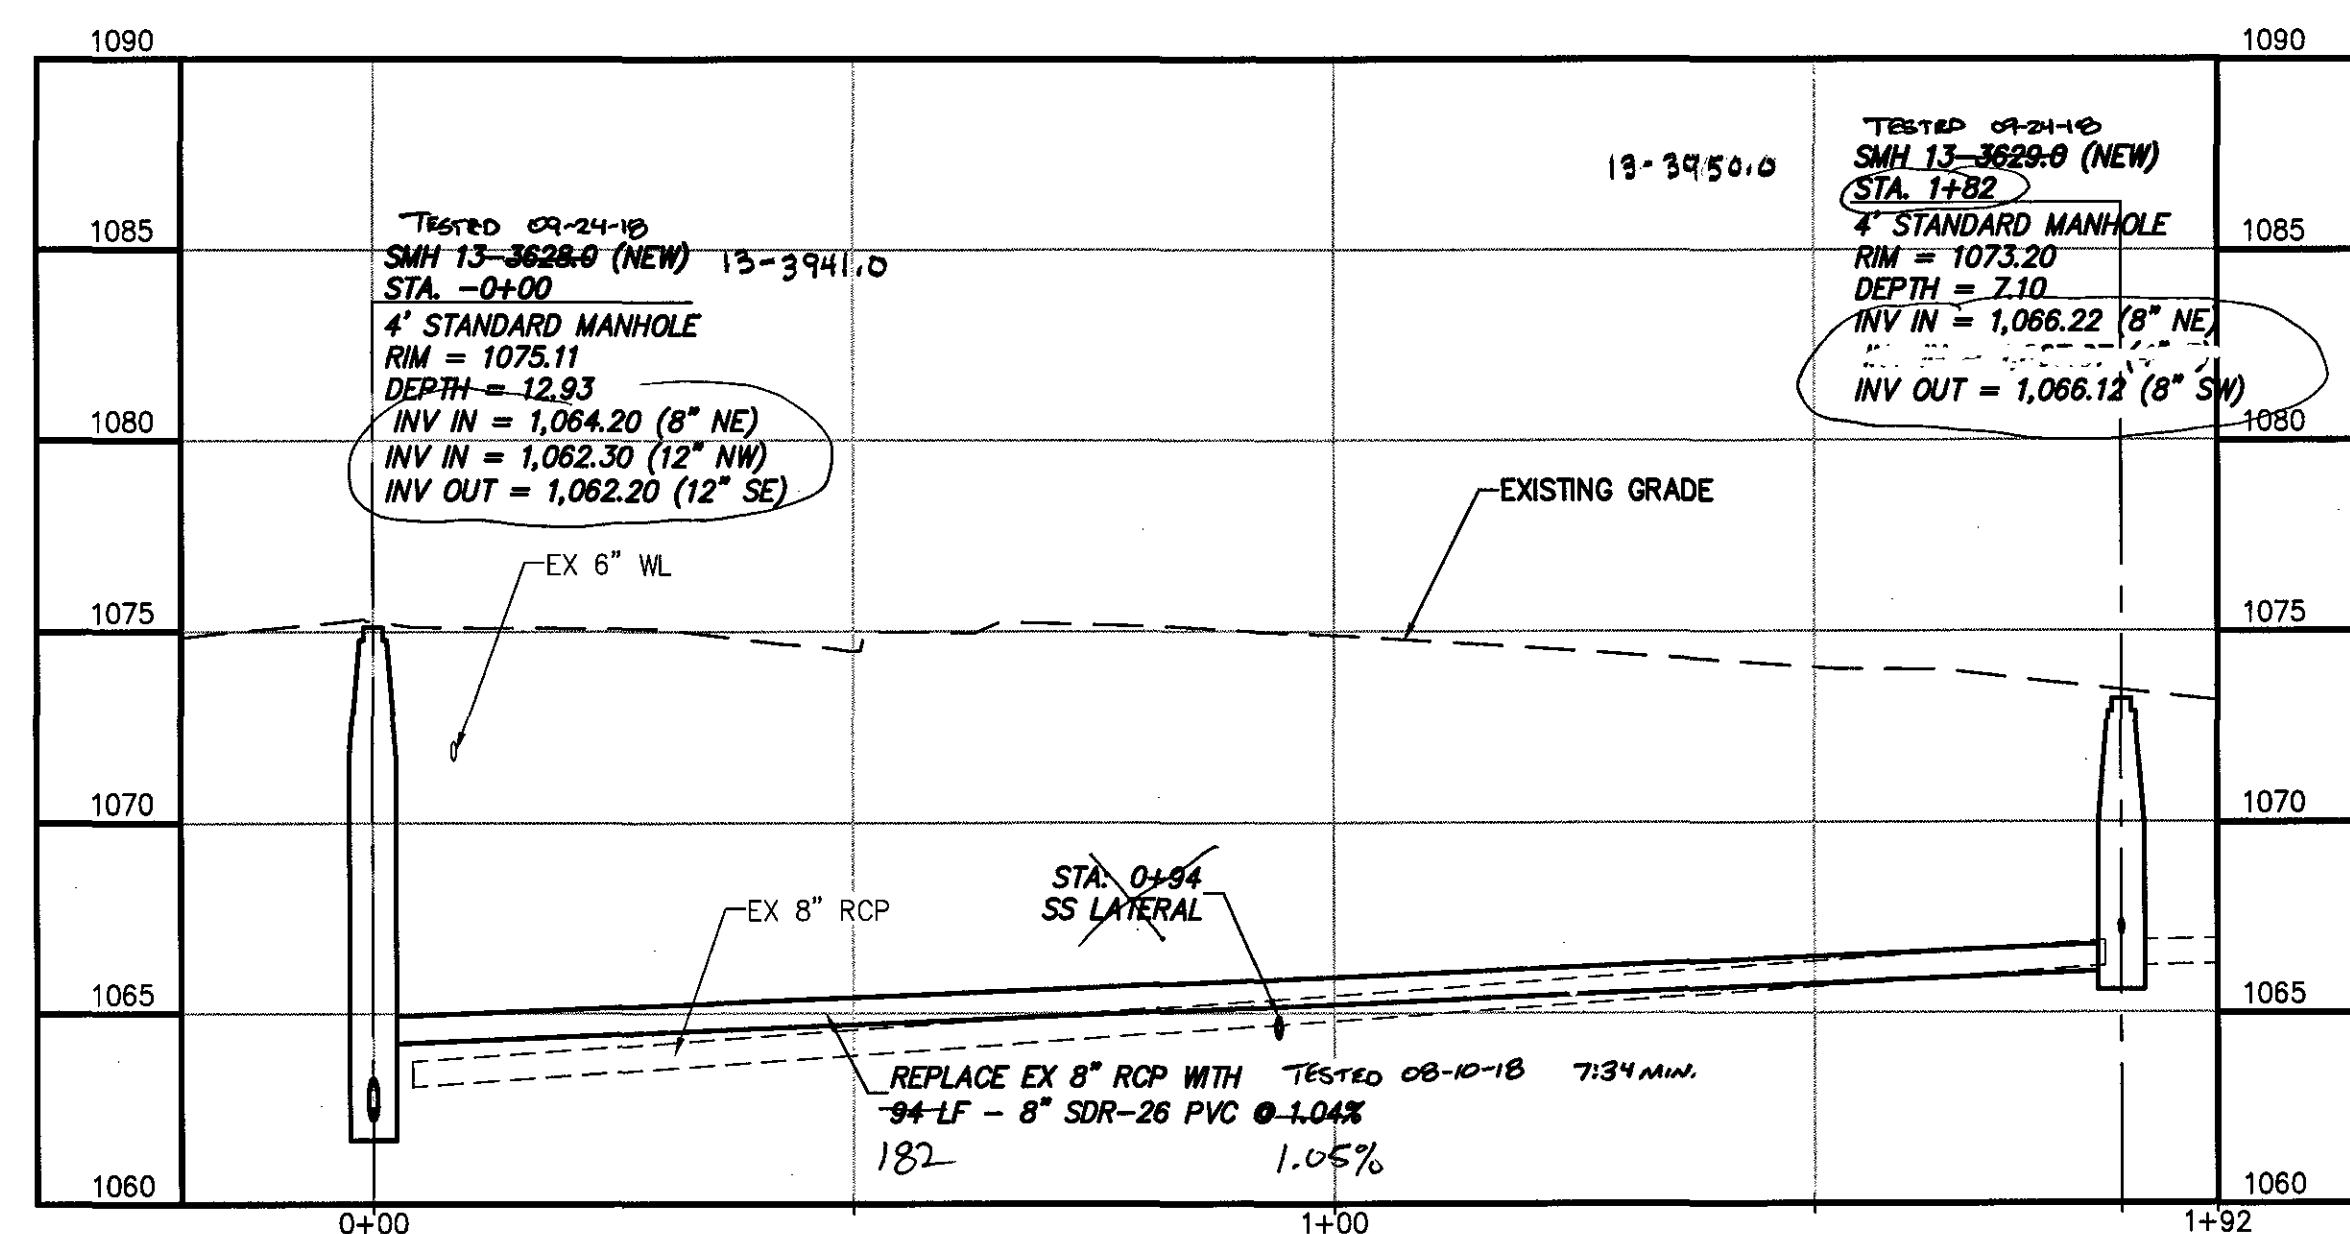


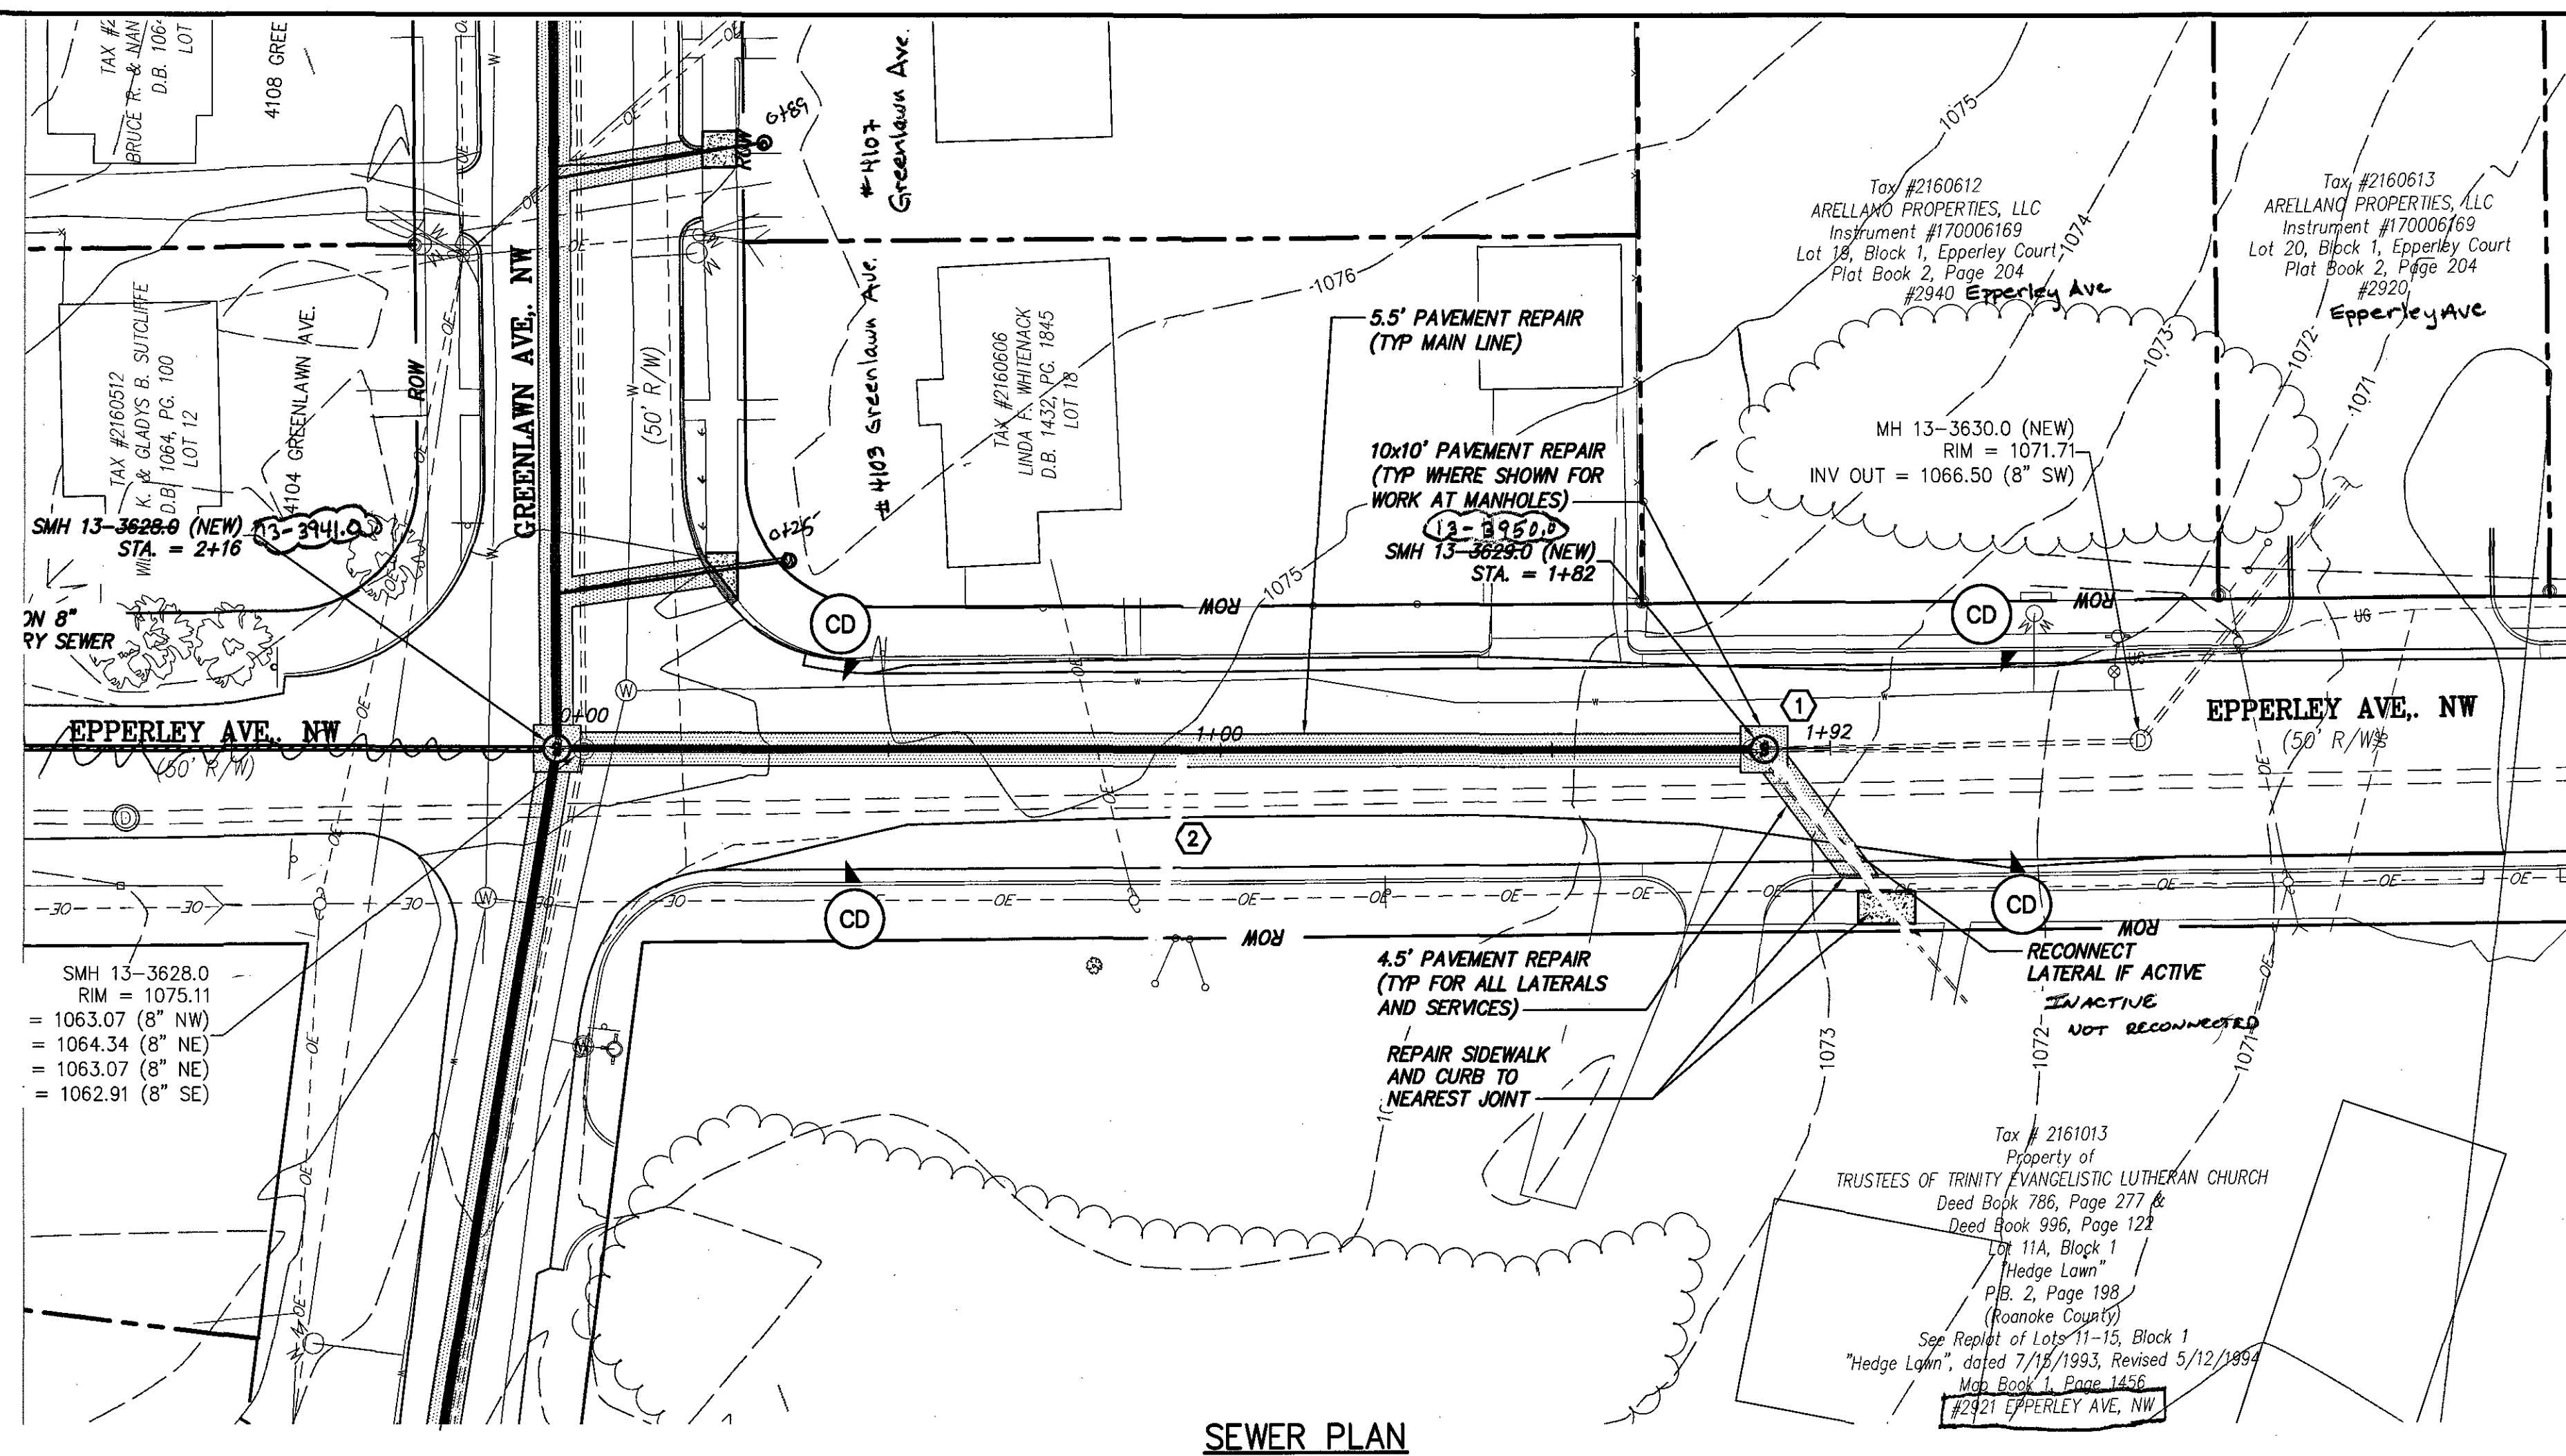

GENERAL NOTES:

- A. REFER TO SHEET C-504 FOR TYPICAL ROAD/LANE CLOSURE DETAILS AND REQUIREMENTS.
- B. CONTRACTOR SHALL PROVIDE BY-PASS PUMPING AS PER SPECIFICATIONS.
- C. REFER TO DETAIL S-3, SHEET C-502 FOR INTERNAL DROPS IN MANHOLE.

SPECIFIC NOTES:

- ① LOCATE SMH 13-3629.0 WHERE UPSTREAM PVC BEGINS. THIS IS APPROXIMATELY 2' UPSTREAM OF IT'S CURRENT LOCATION AS SHOWN ON PLANS.
 - ② CCTV INDICATES A LATERAL ENTERING SEWER AT 12 O'CLOCK. CONFIRM ACTIVE OR ABANDONED. RECONNECT IF ACTIVE, DO NOT RECONNECT IF FOUND INACTIVE.
- INACTIVE. NOT RECONNECTED*

Drawing Copyright © 2016

CHIA

1901 Innovation Drive, Suite 2100
Blacksburg, VA 24060
540.552.5548 • www.chiacompanies.com

WESTERN VIRGINIA
WATER AUTHORITY

COMMONWEALTH OF VIRGINIA
DOUGLAS B. HUDGINS
Lic. No. 034694
11/15/17
PROFESSIONAL ENGINEER

IT IS A VIOLATION OF LAW FOR ANY PERSON, UNLESS THEY ARE ACTING UNDER THE DIRECTION OF A LICENSED PROFESSIONAL ENGINEER, ARCHITECT, LANDSCAPE ARCHITECT OR LAND SURVEYOR TO ALTER AN ITEM IN ANY WAY. IF AN ITEM BEARING THE STAMP OF A LICENSED PROFESSIONAL IS ALTERED, THE ALTERING ENGINEER, ARCHITECT, LANDSCAPE ARCHITECT OR LAND SURVEYOR SHALL STAMP THE DOCUMENT AND INCLUDE THE NOTATION "ALTERED BY" FOLLOWED BY THEIR SIGNATURE, THE DATE OF SUCH ALTERATION, AND A SPECIFIC DESCRIPTION OF THE ALTERATION.

WESTERN VIRGINIA
WATER AUTHORITY
CONTRACT 3 - FY17
SANITARY SEWER
REPLACEMENT

No.	Submittal / Revision	App'd.	By	Date
1	50% SUBMITTAL		DBH	11/28/16
2	100% CLIENT SUBMITTAL		DBH	10/23/17
3	BID ISSUE		DBH	11/15/17
6	CONSTRUCTION ISSUE		DBH	03/02/18

EPPERLEY AVE PLAN & PROFILE

Designed By: JRM	Drawn By: GLM	Checked By: DBH
Issue Date: 10-23-17	Project No: 31237	Scale: AS SHOWN

Drawing No.:

C-113