




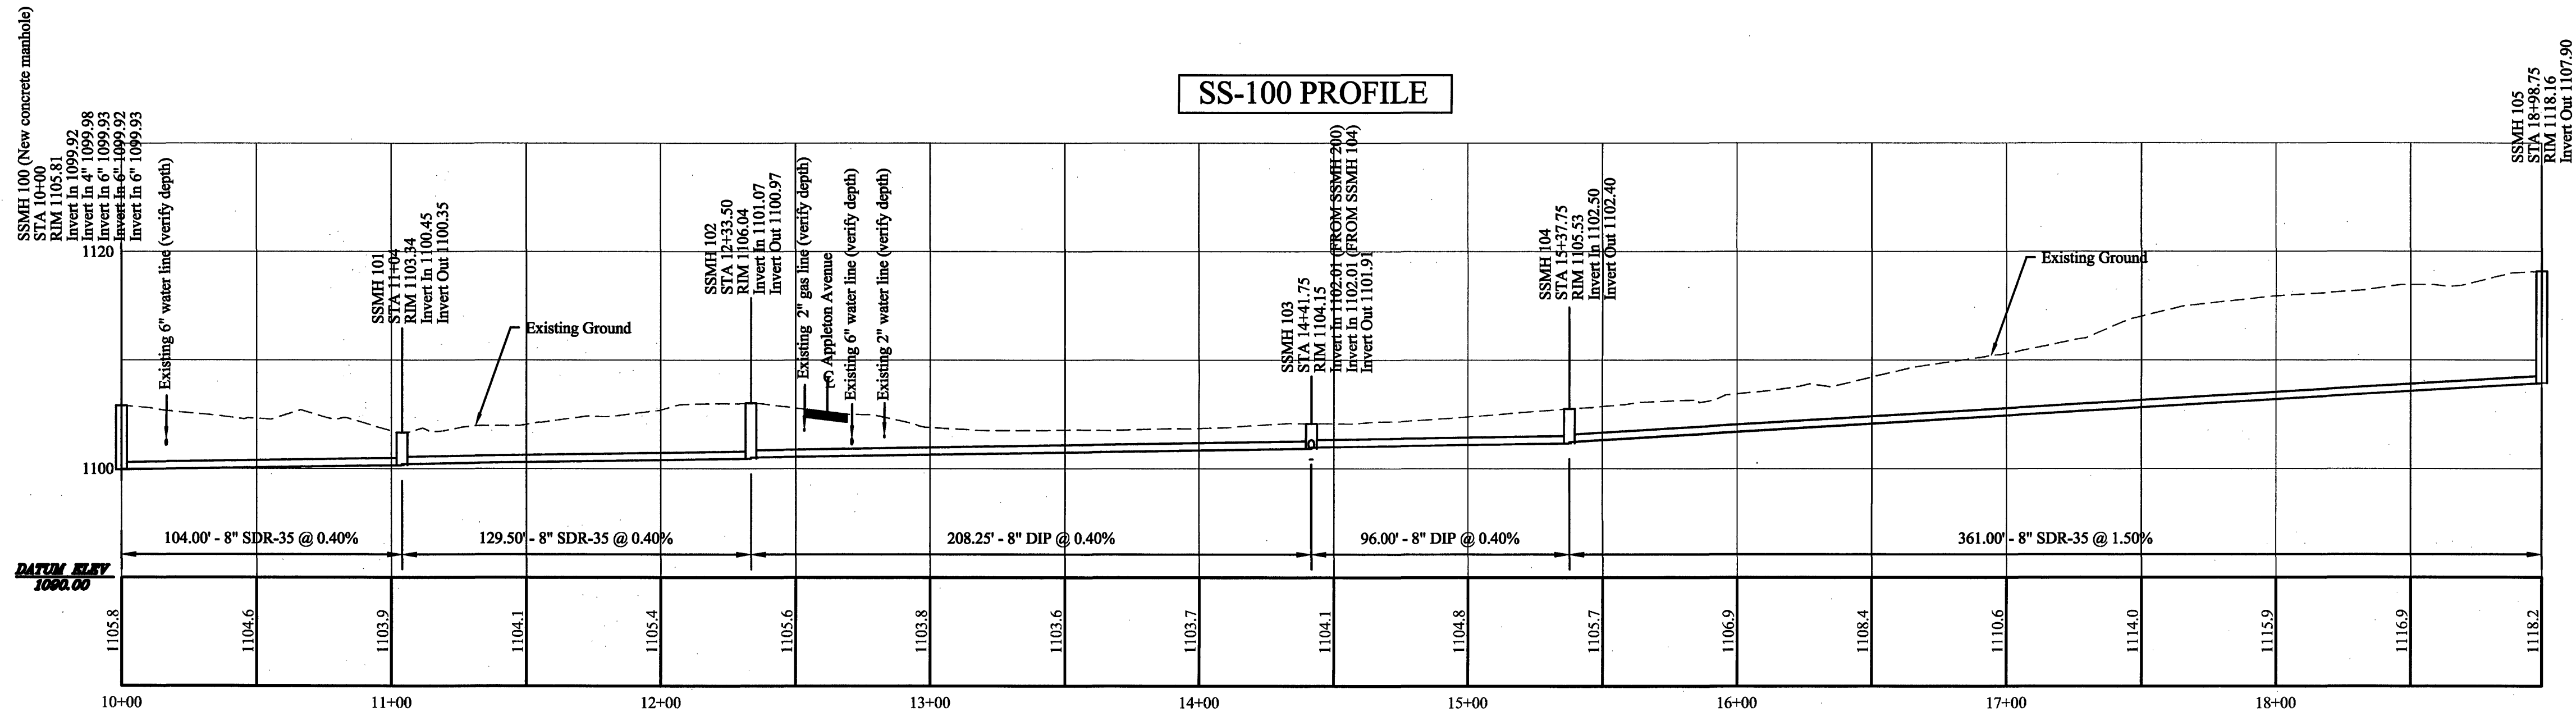


NOTE: VERT. SCALE - 1 INCH = 10'  
 HORIZ. SCALE - 1 INCH = 40'

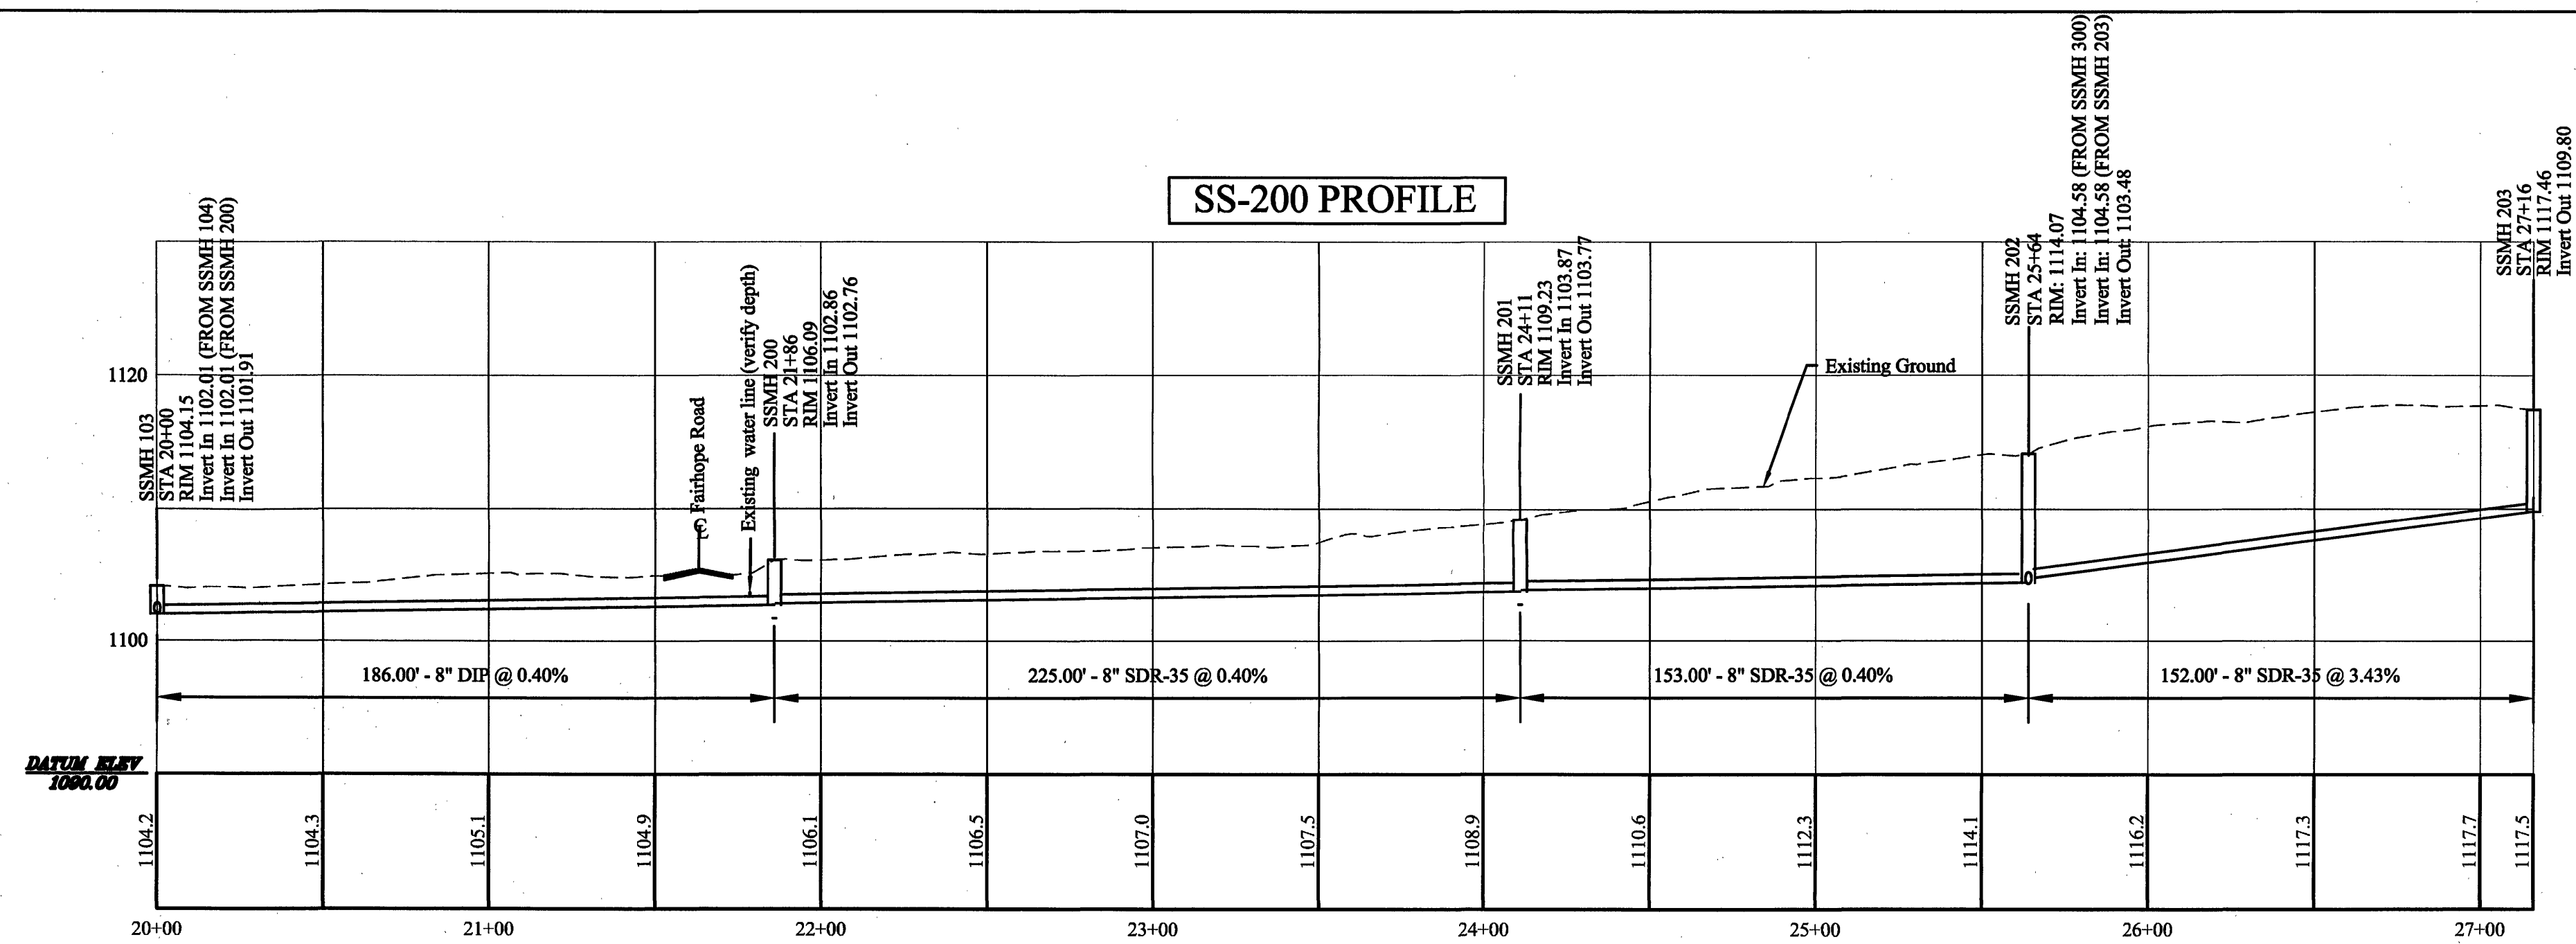

NOTE: VERT. SCALE - 1 INCH = 10'  
 HORIZ. SCALE - 1 INCH = 40'

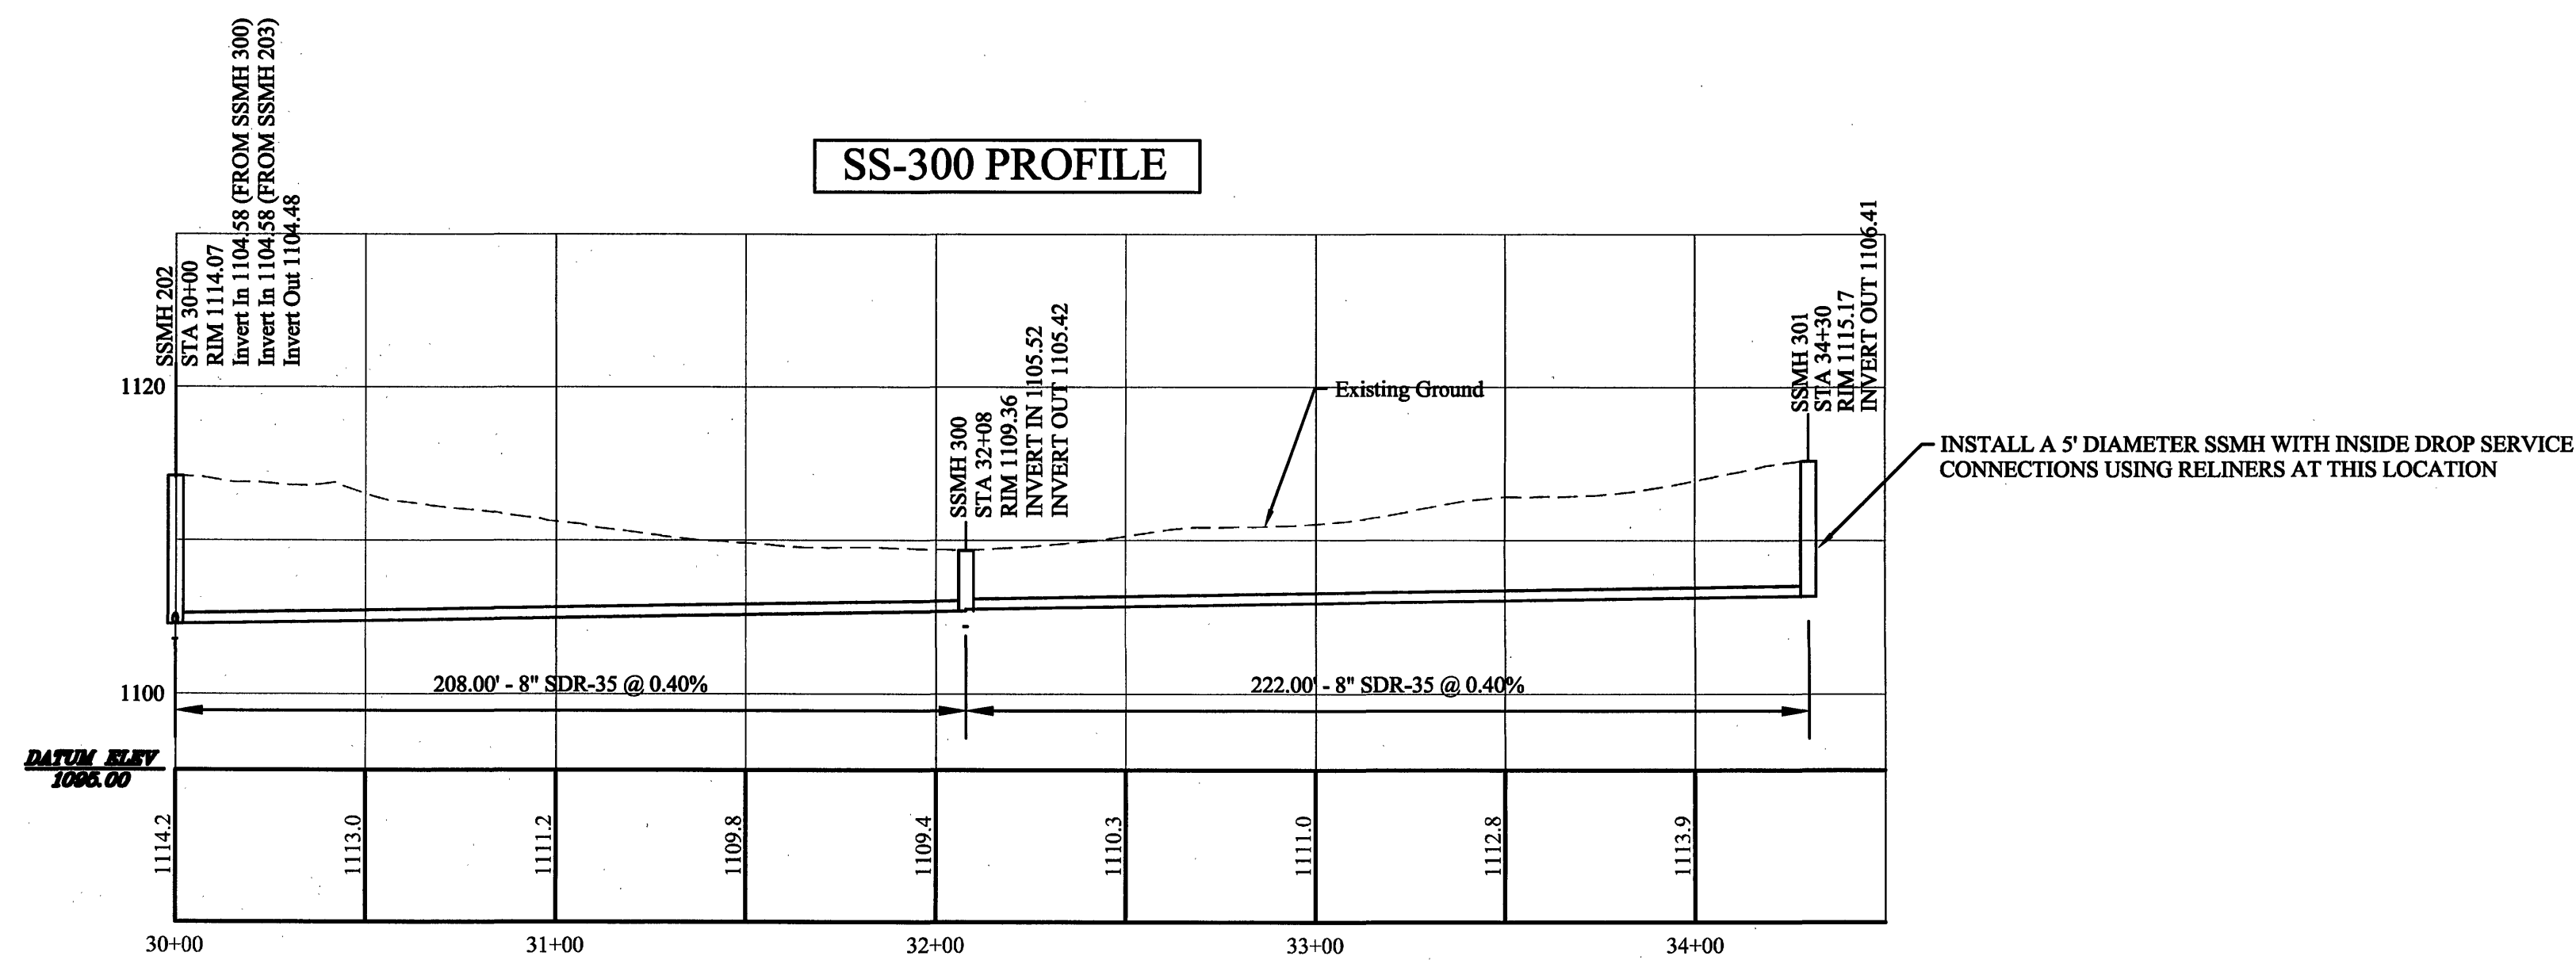

NOTE: VERT. SCALE - 1 INCH = 10'  
 HORIZ. SCALE - 1 INCH = 40'

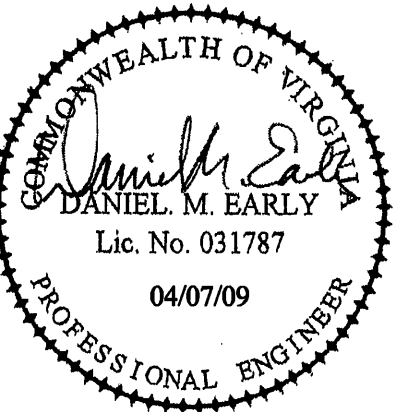

**ACS DESIGN**

ENGINEERING • SURVEYING  
 LANDSCAPE ARCHITECTURE  
 CONSTRUCTION MANAGEMENT

2203 PETERS CREEK ROAD  
 ROANOKE, VIRGINIA 24017  
 P 540.562.2345 F 562.2344  
 INFO@ACSDSIGNLLC.COM  
 WWW.ACSDSIGNLLC.COM

**Fairhope Road Sewer Extension  
 Western Virginia Water Authority  
 City of Roanoke, Virginia**

© ACS DESIGN, LLC - Material included herein is covered by copyright. Use of this work in whole or in part is strictly forbidden without the expressed written consent of ACS DESIGN, LLC.

DRAWN BY: KMF  
 DESIGNED BY: DME  
 CHECKED BY: DME  
 DATE: 17 MAR 2009  
 JOB NUMBER: 07248B

REVISIONS:  
 No. 1 04/07/2009  
 City of Roanoke Comments  
 No. 2  
 No. 3  
 No. 4

SHEET NO:  
**C3**

SEWER  
 PROFILE