
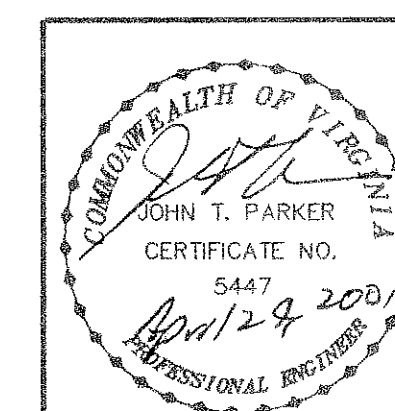
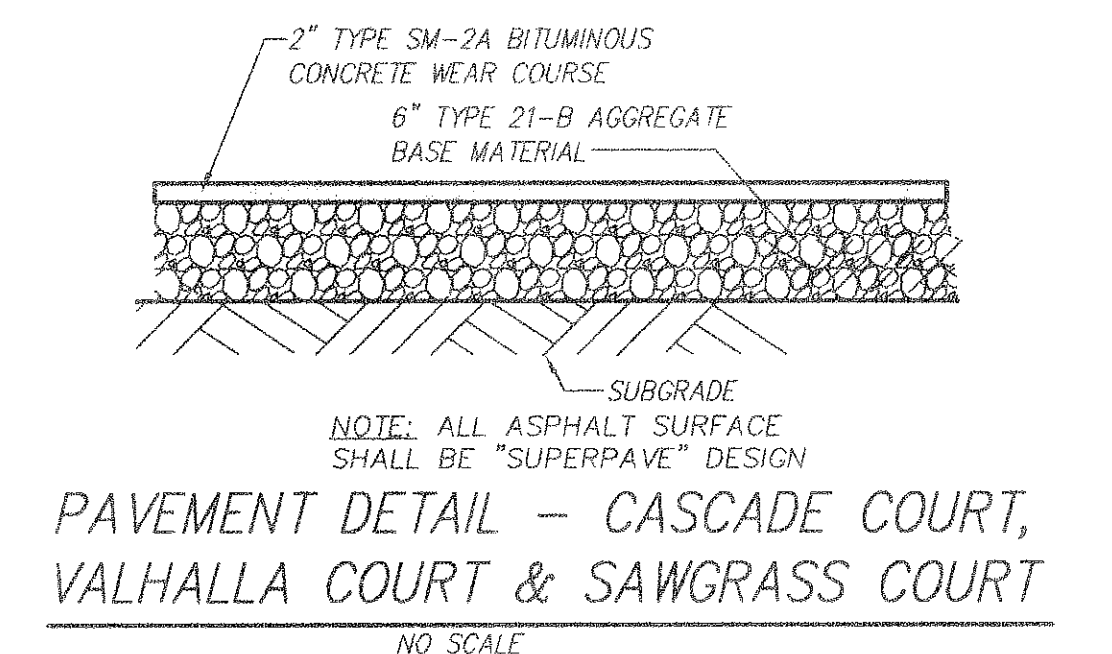
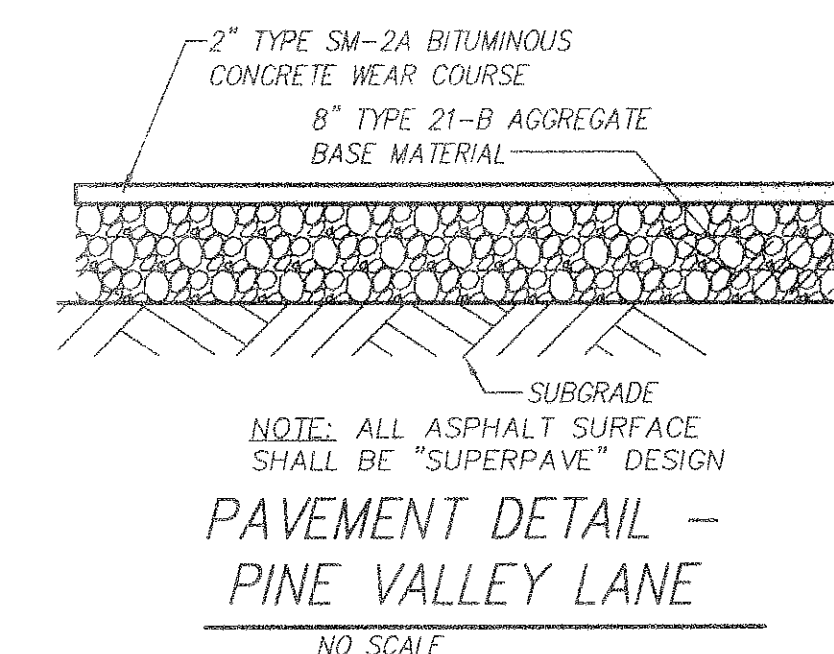
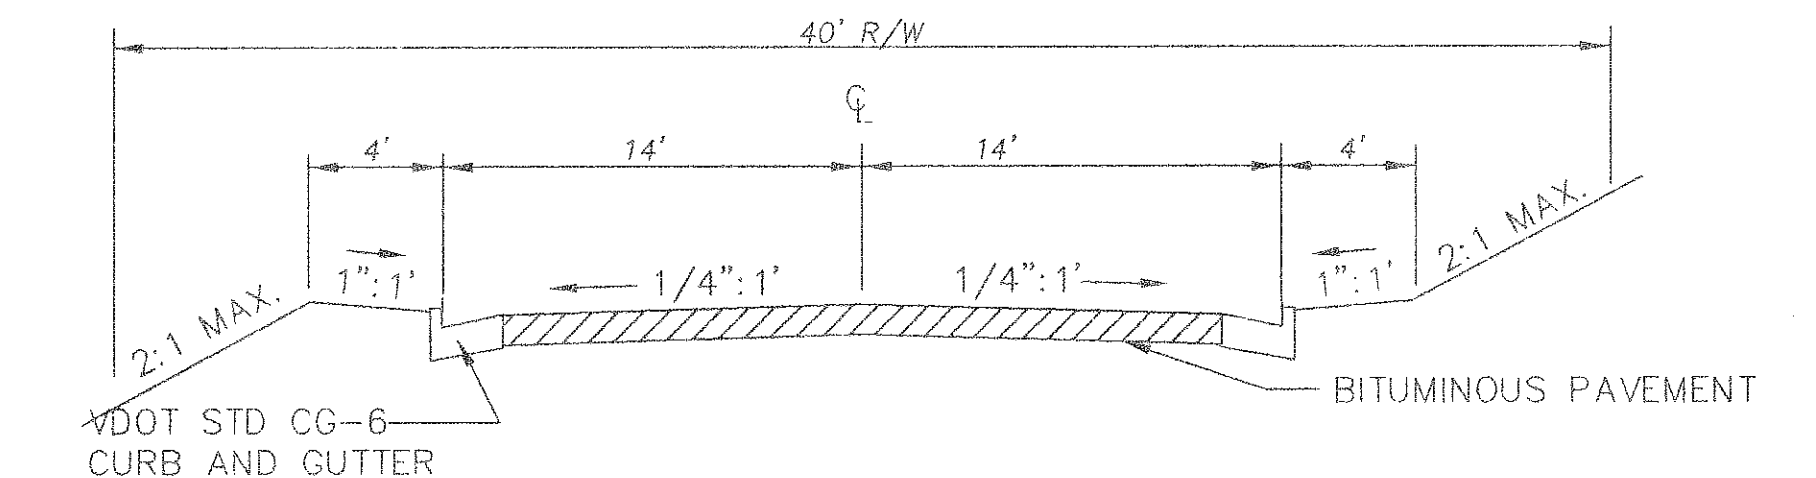
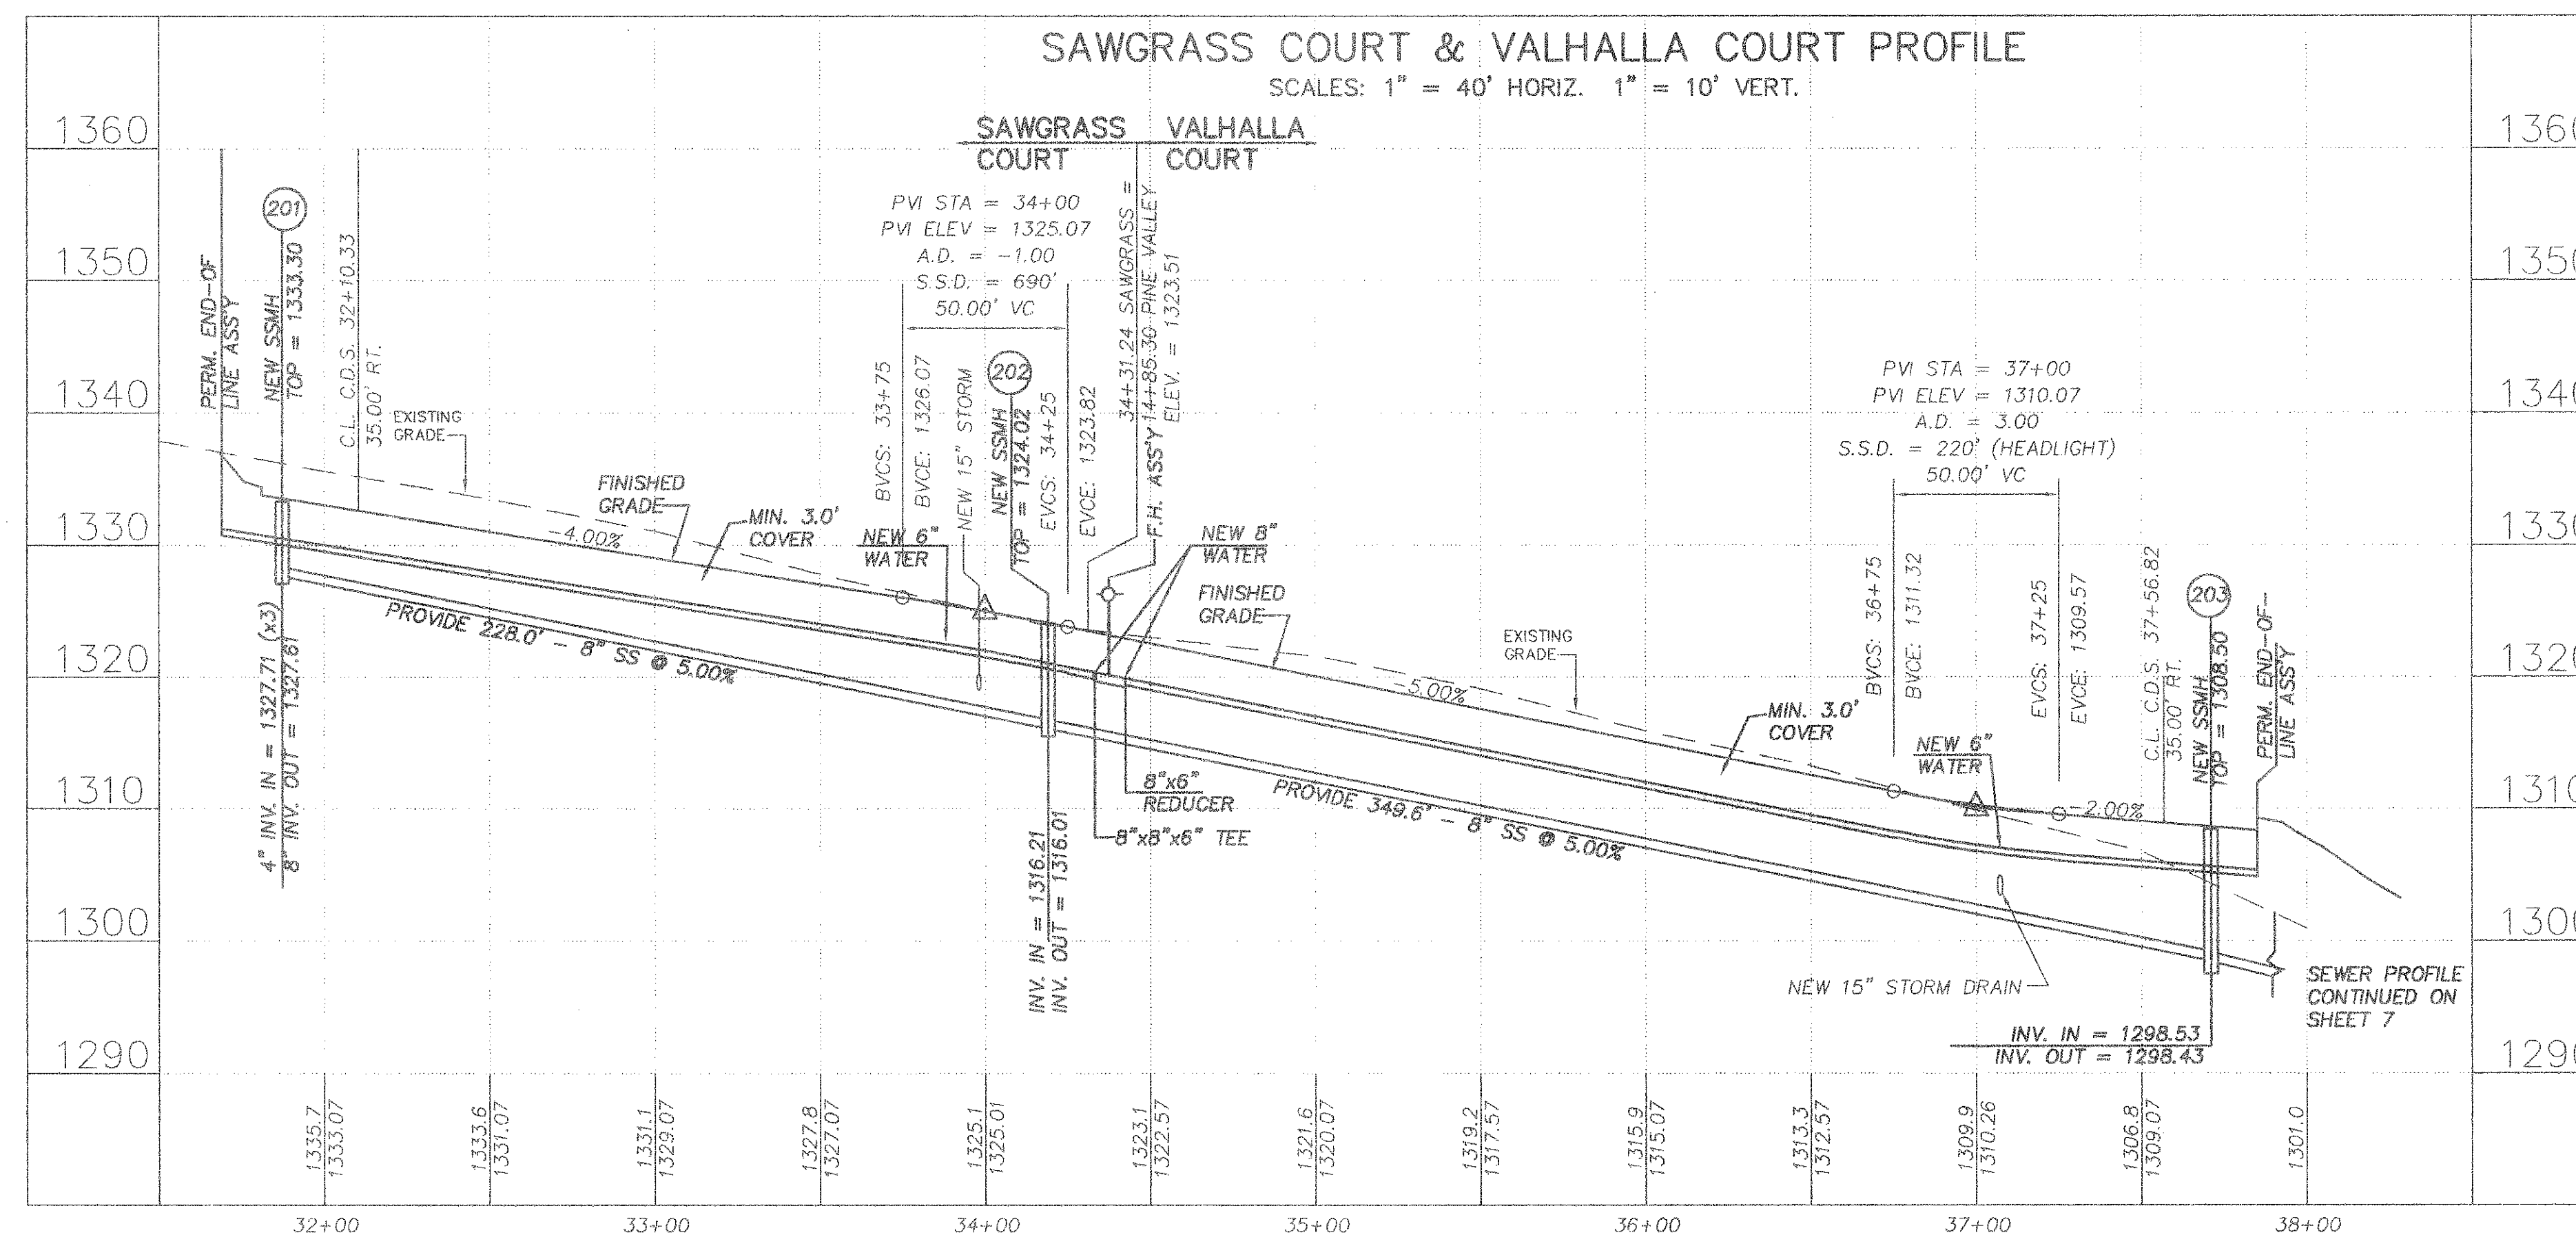
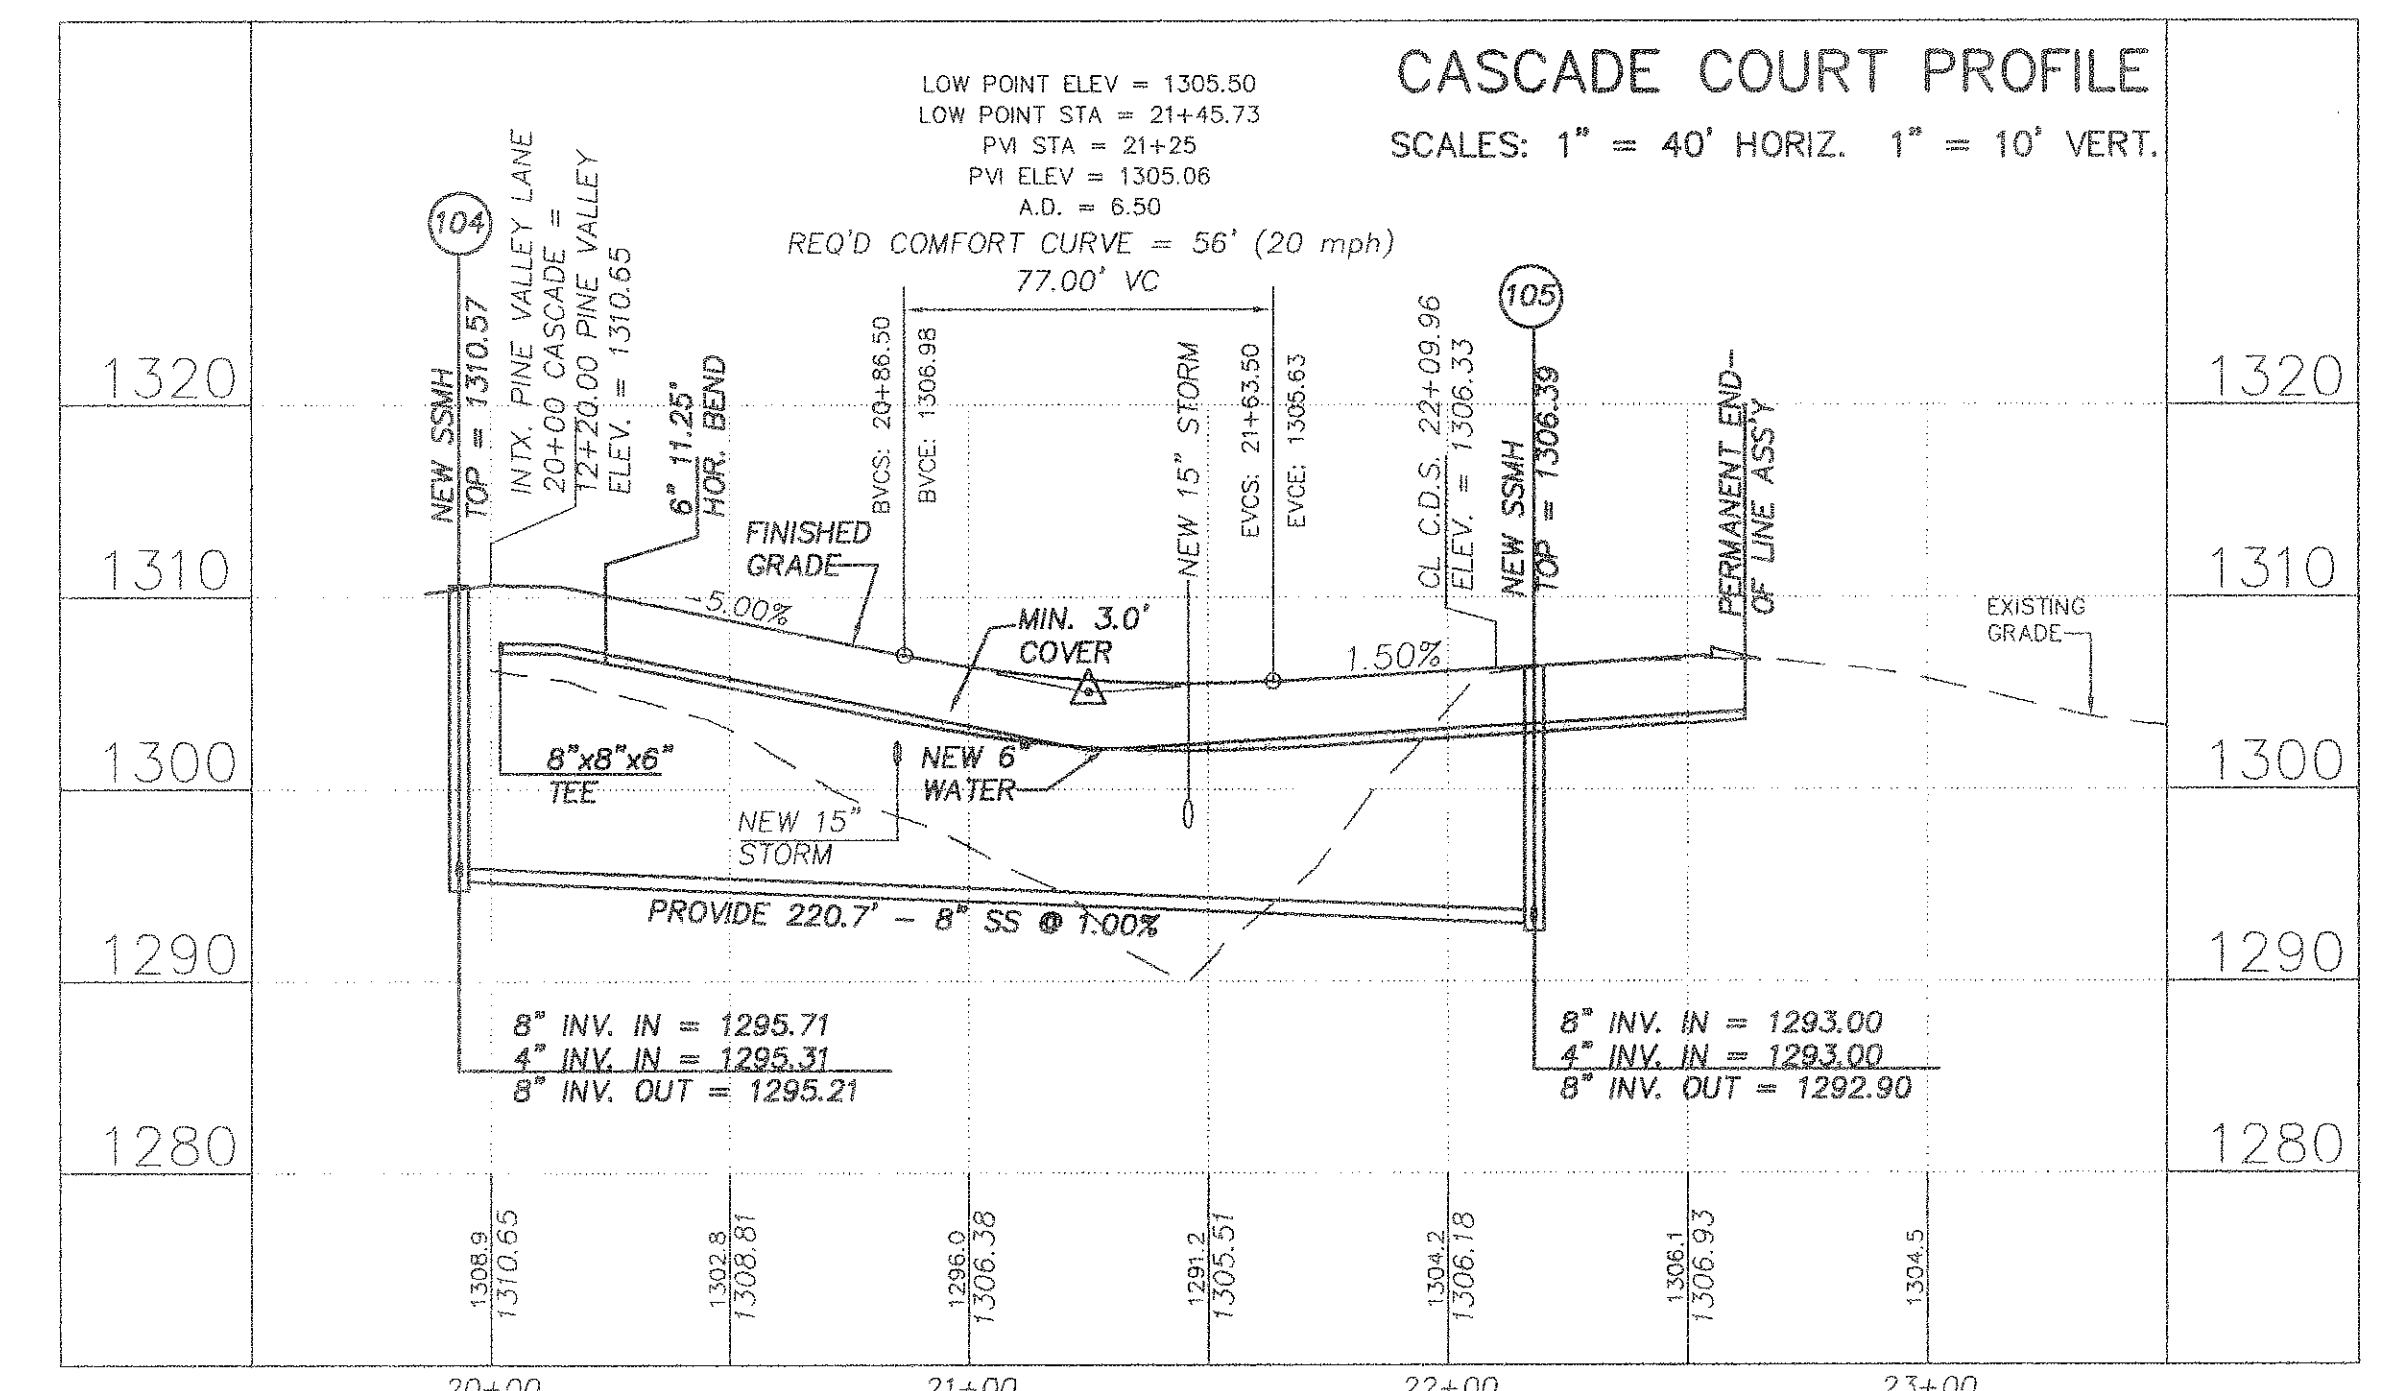


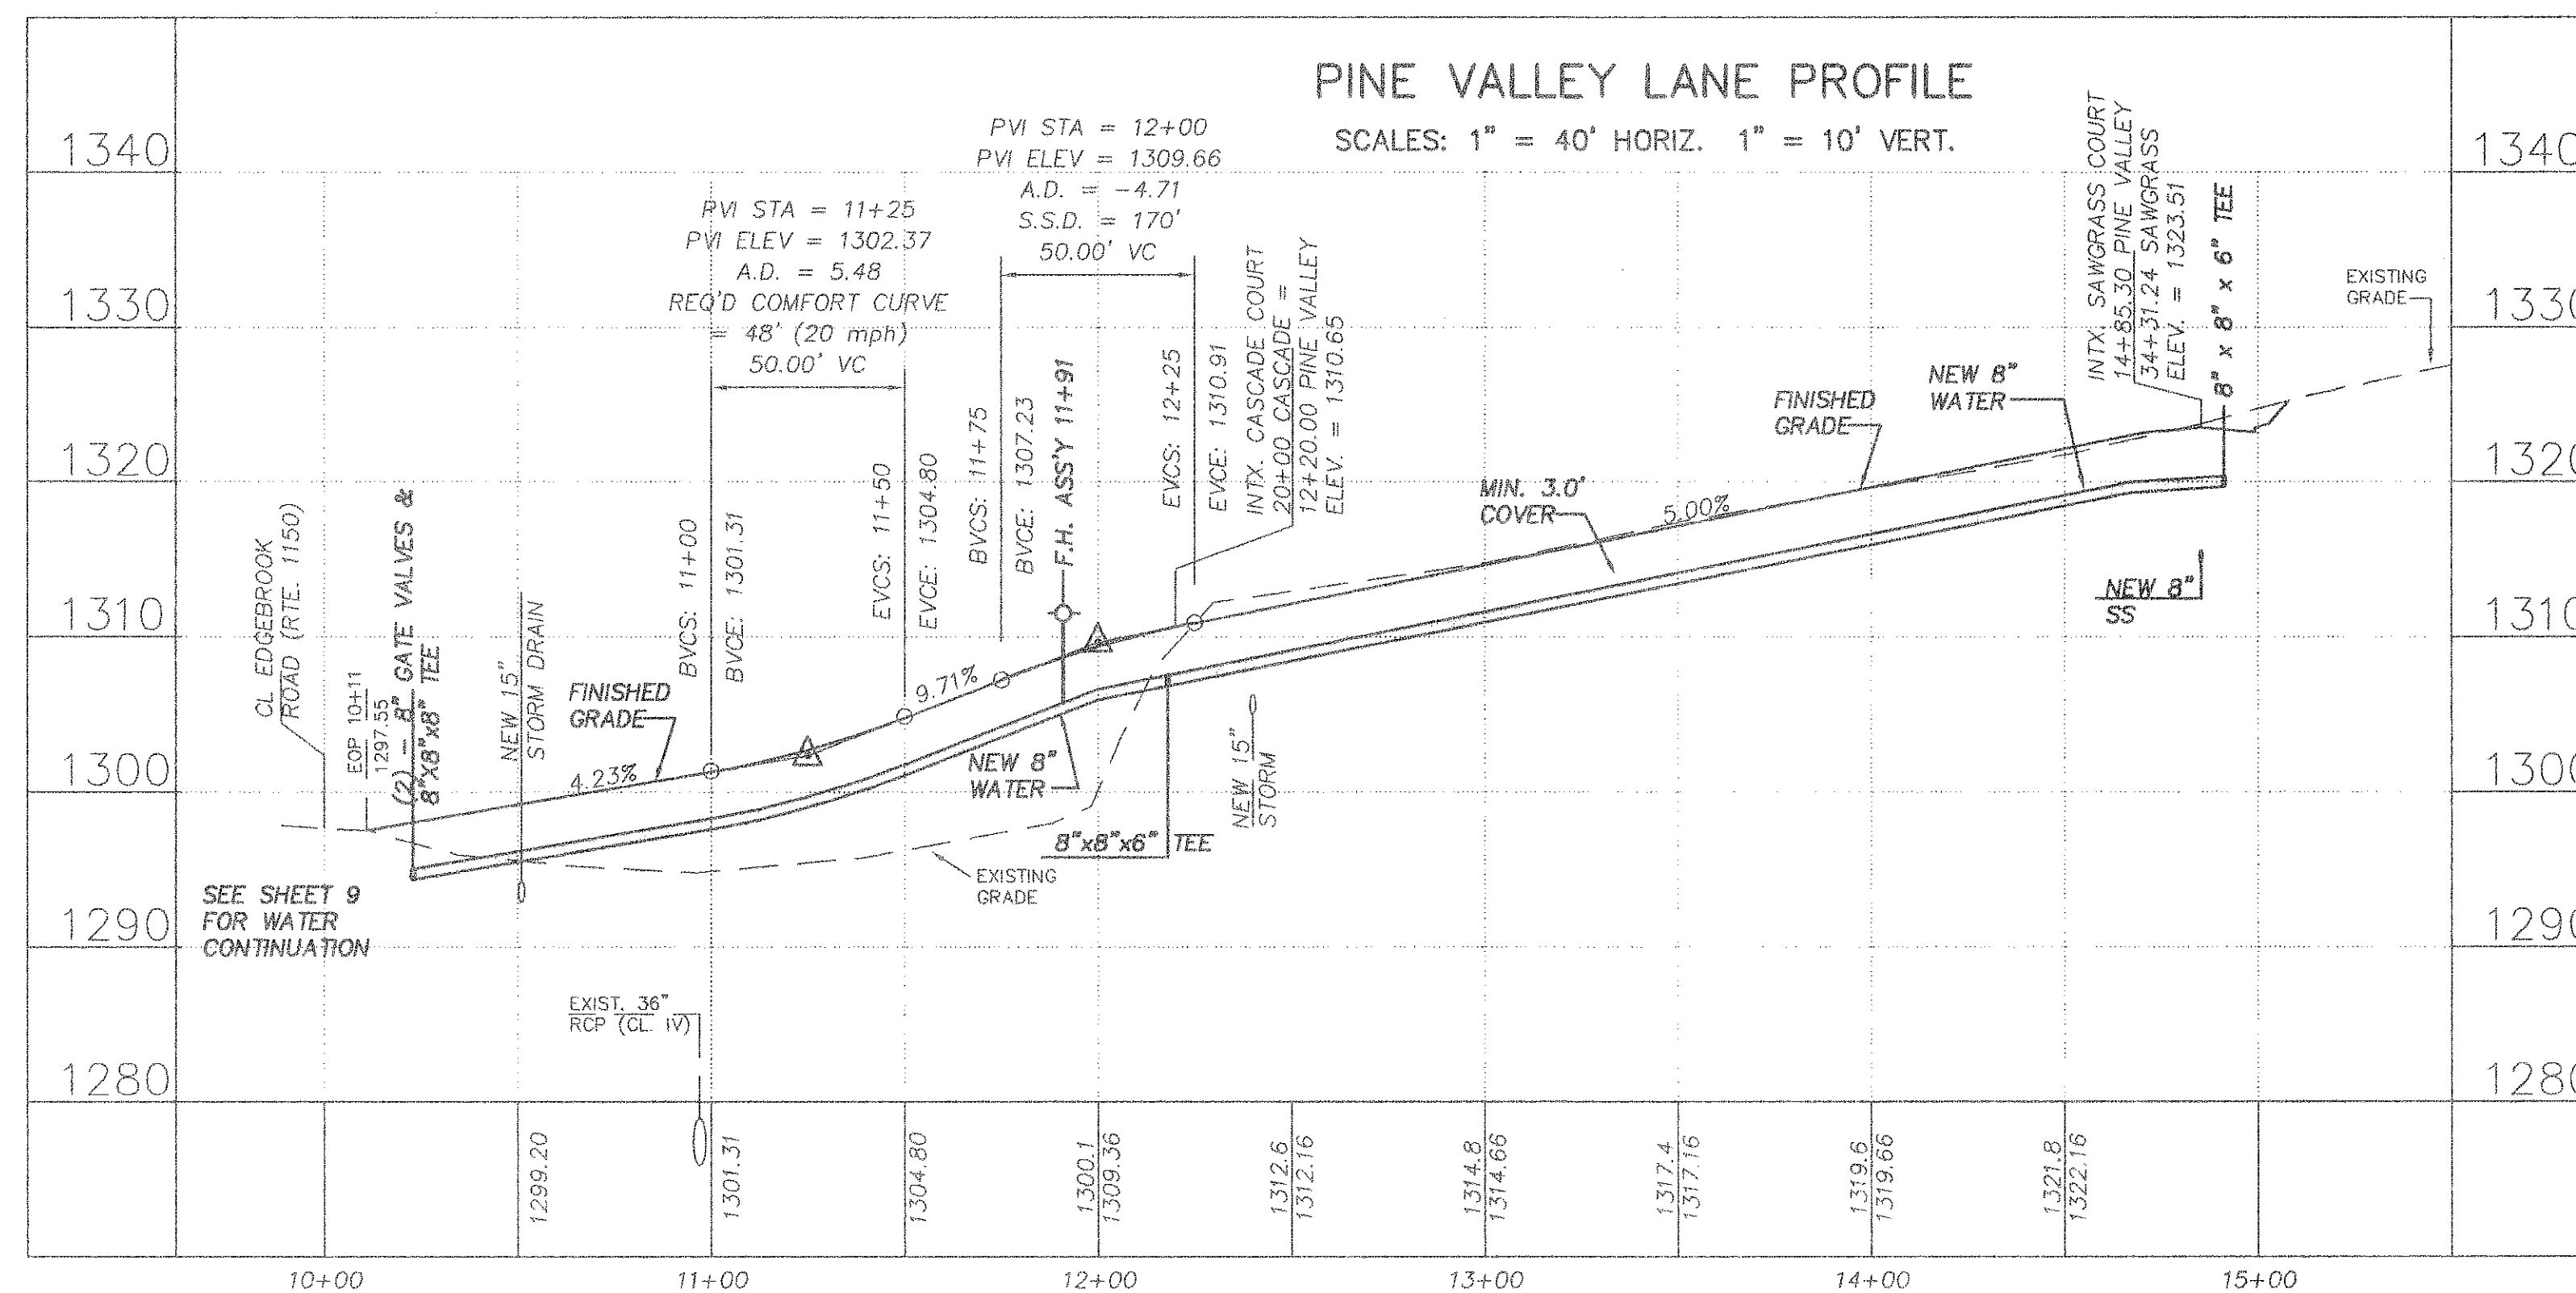

DESIGNED BY J.M. SCHULTHEIS
 DRAWN BY J.M.S.
 CHECKED BY J.T.P.
 W.O. # 99-1338
 N.B. JR-43, F-64
 TAX NO. 35.04-03-60.3

ROAD PROFILES / DETAILS FOR
"THE FAIRWAYS AT HANGING ROCK"
GRAHAM - THOMAS, LLC
 SITUATE EDGEBROOK ROAD (RTE. 1150)
 CATAMBA MAGISTERIAL DISTRICT
 ROANOKE COUNTY, VIRGINIA
 SCALE: AS SHOWN DATE: 19 OCTOBER 2000

TPP&S
 ENGINEERS
 SURVEYORS
 PLANNERS

T. P. PARKER & SON
 816 Boulevard
 Post Office Box 59
 Salem, Virginia 24153
 Telephone: 540-387-1153
 FAX: 540-389-6767