

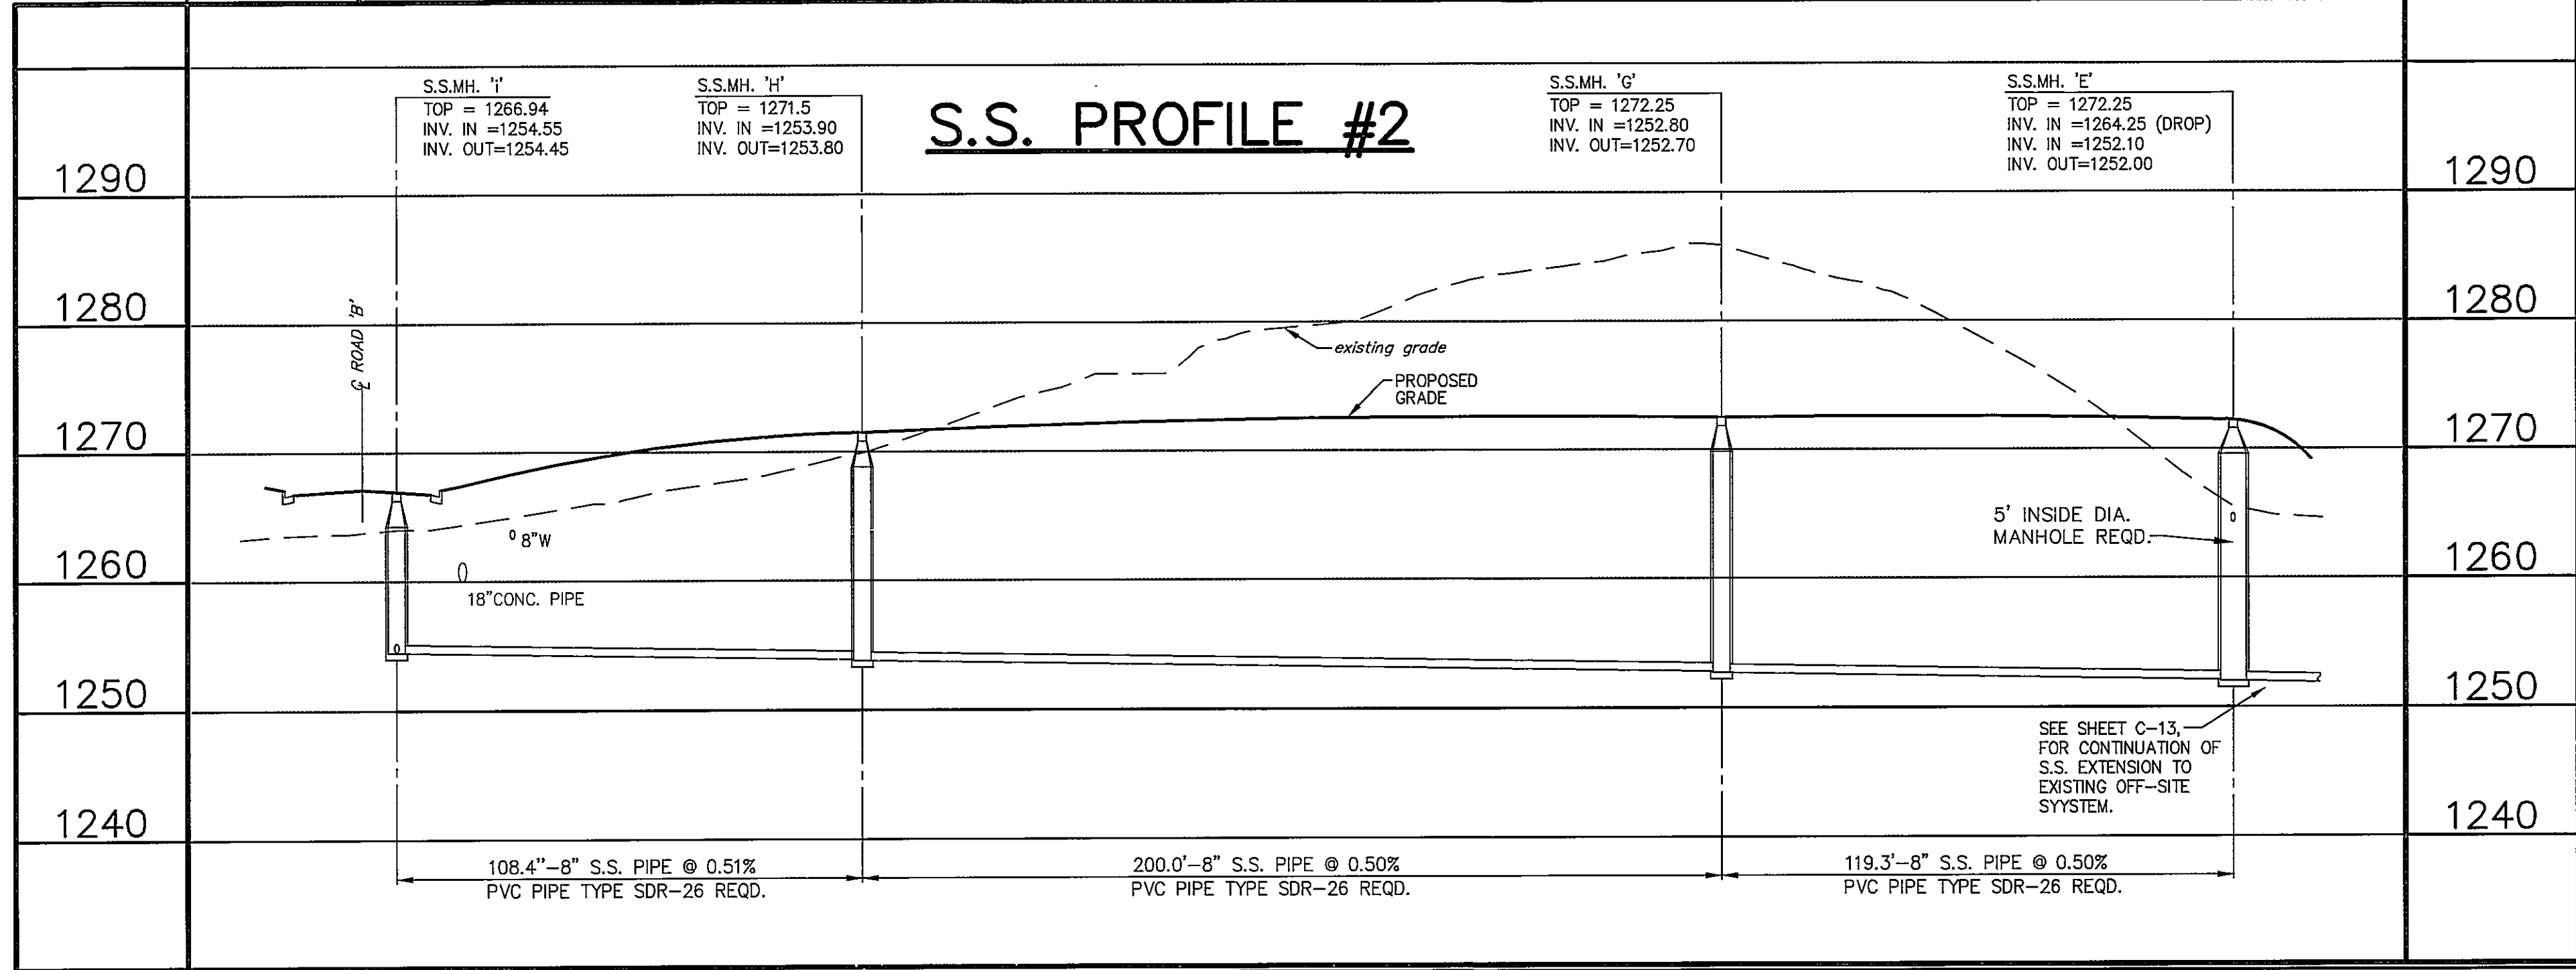
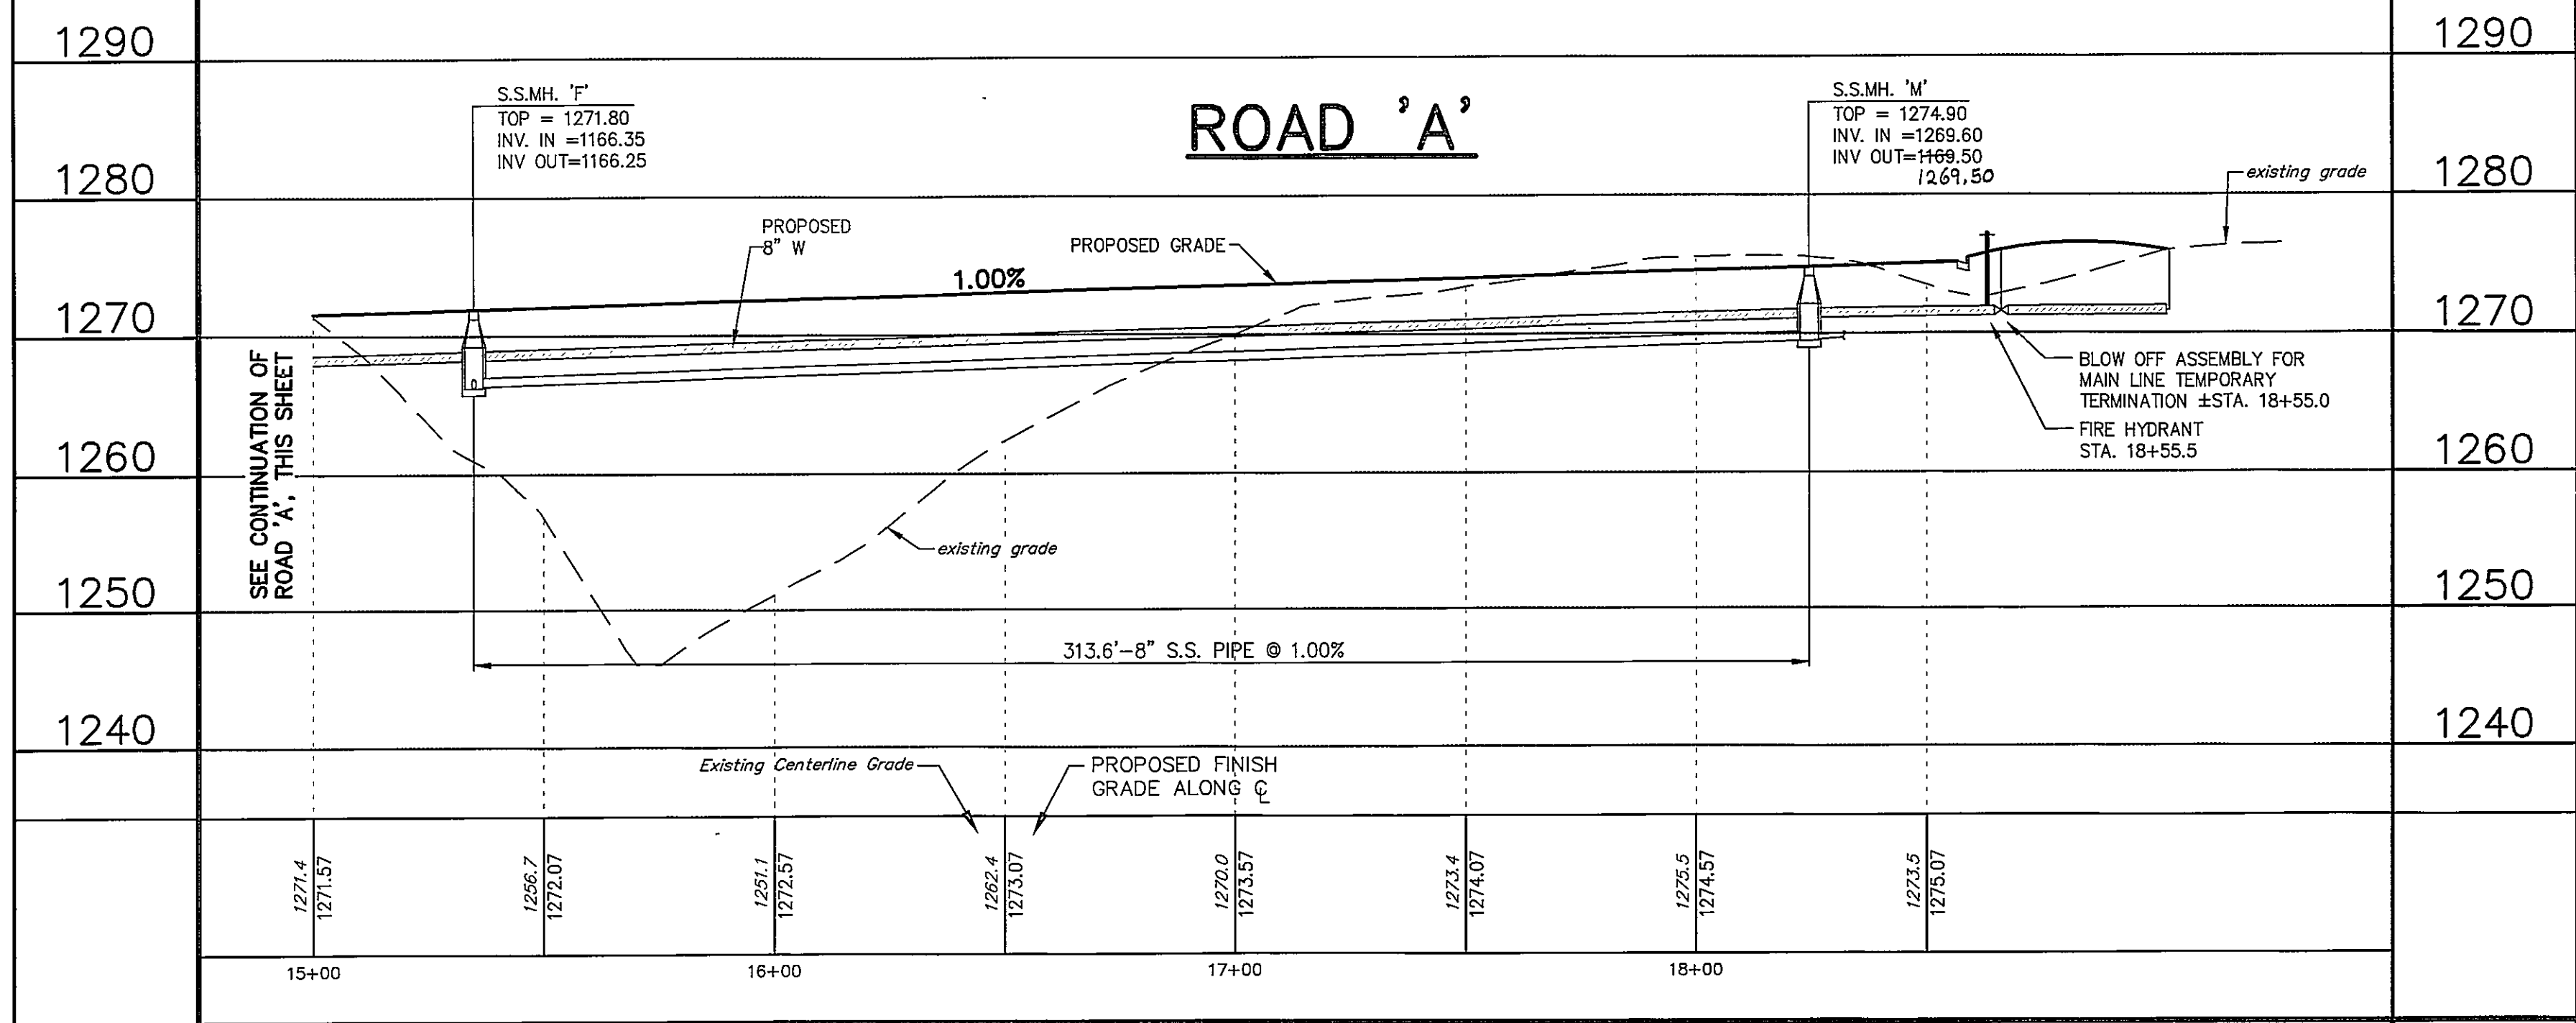
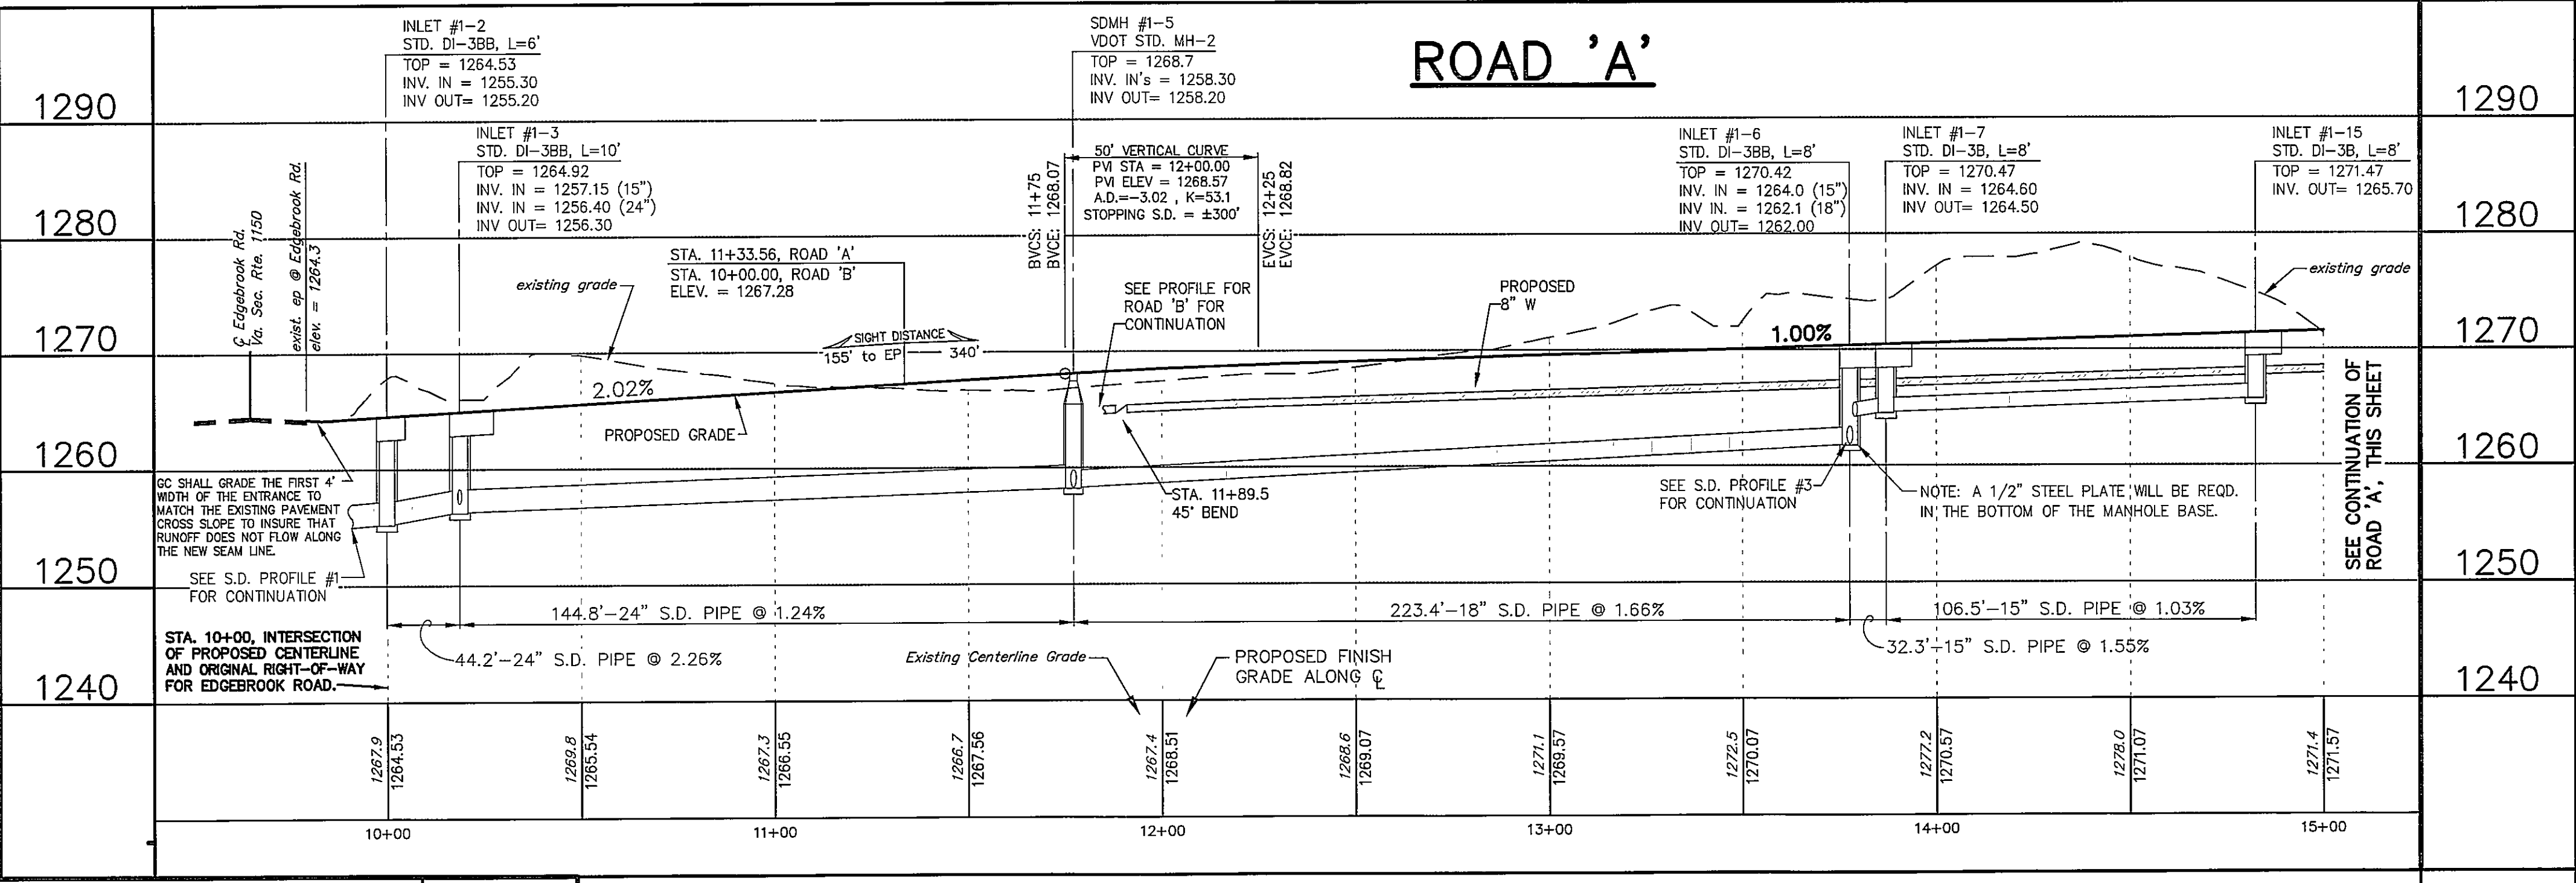


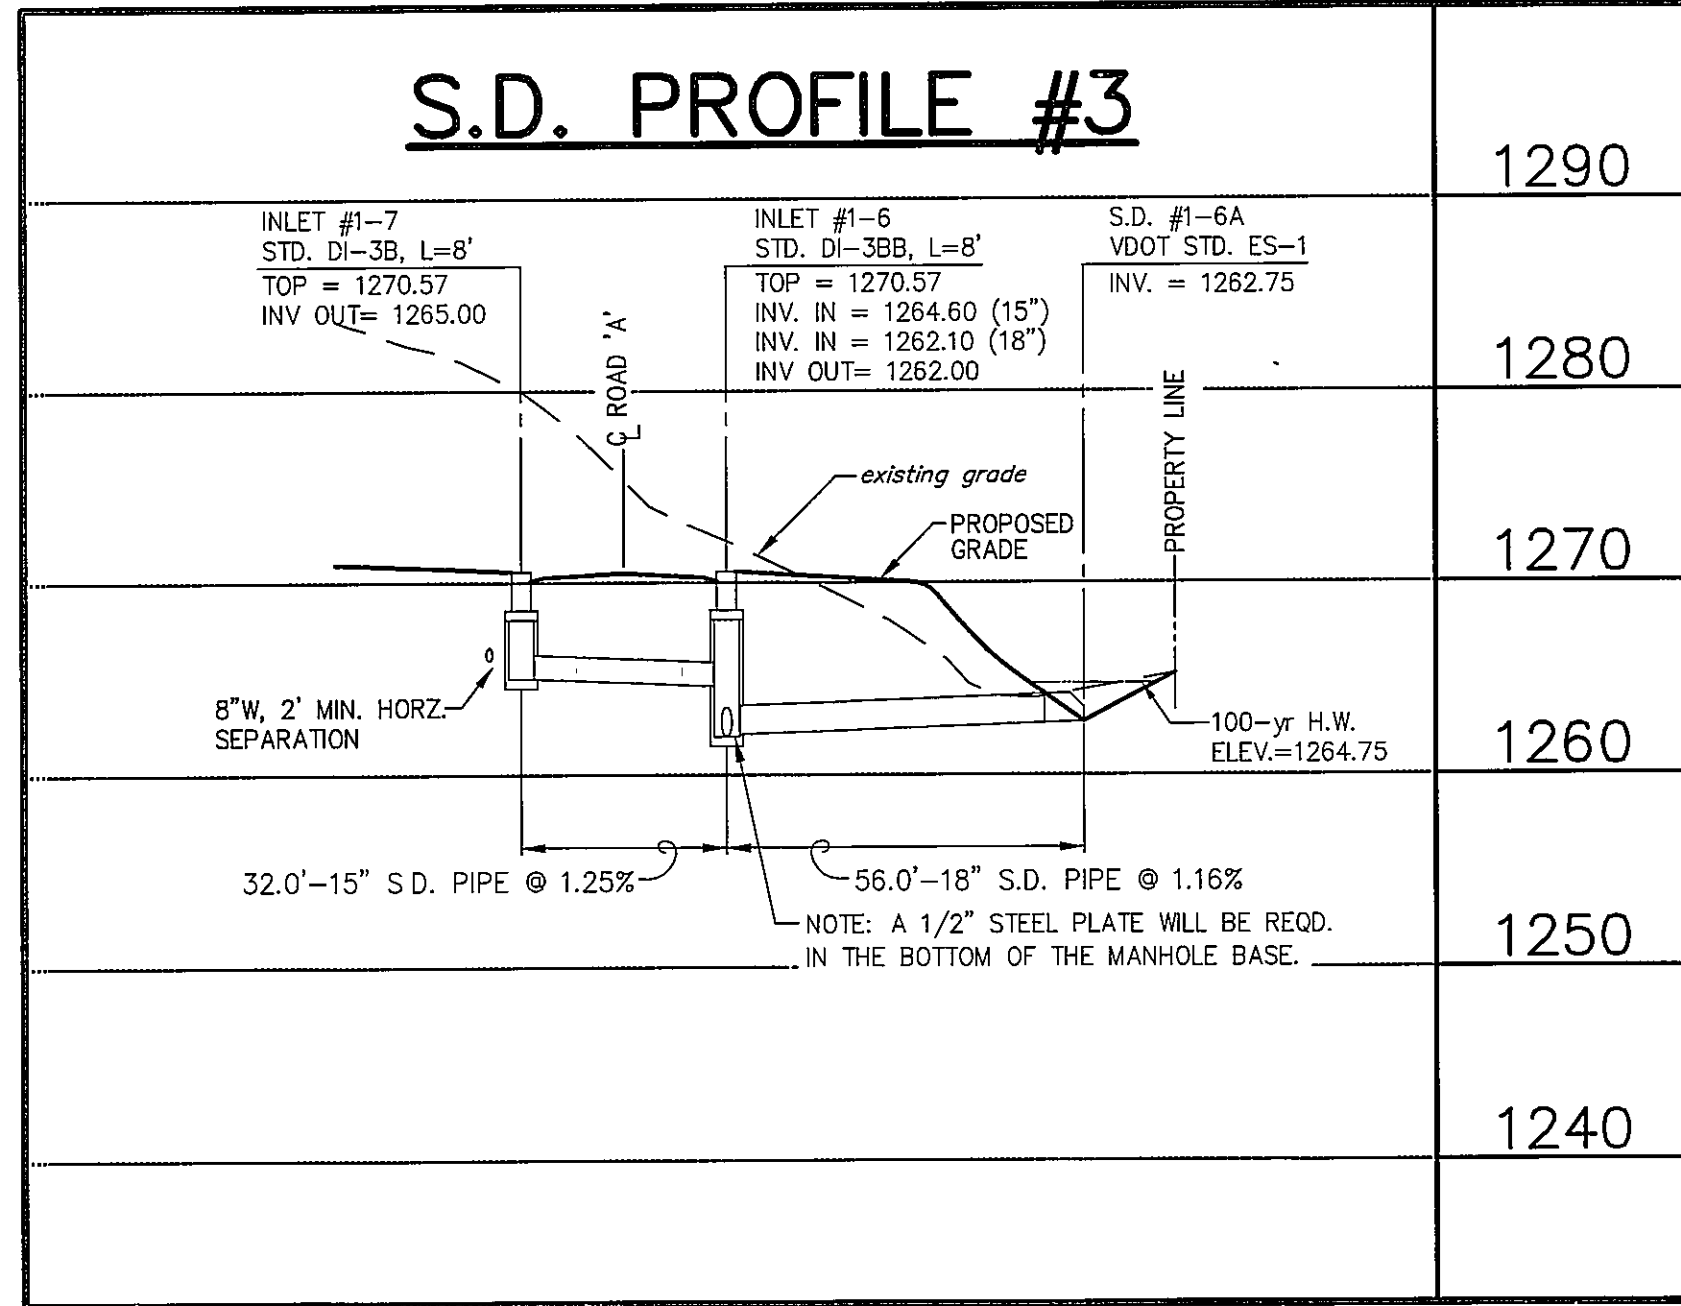

NOTE:
VDOT STD. IS-1 INLET SHAPING IS REQUIRED ON ALL IN-LINE STRUCTURES AND IS NOT REQUIRED ON THE FOLLOWING END OF LINE STRUCTURES: #1-4, 14 & 15.
ALL STORM DRAIN PIPES ARE CLASS III CONCRETE UNLESS OTHERWISE NOTED.
STA. AND OFFSET REFERENCES ARE TO THE CENTER OF THE ACCESS LID FOR DI-3 SERIES, TO THE CENTER OF THE MANHOLE FOR MH-2 SERIES AND TO THE CENTER OF THE GRATE FOR DI-7 SERIES. G.C. SHALL ADJUST LOCATION OF MANHOLE STRUCTURE AS REQUIRED BY THE APPROVED SHOP DRAWINGS FOR EACH INLET.
INSTALLATION OF ALL STORM DRAIN PIPE AND/OR STRUCTURES LOCATED WITHIN VDOT RIGHT-OF-WAY AND EASEMENTS SHALL CONFORM TO THE 2001 VDOT ROAD AND BRIDGE STANDARDS.
ALL MAINLINE WATERLINE PIPING AND APPURTENANCES SHALL BE CLASS 3500 DUCTILE IRON IN ACCORDANCE WITH AWWA C150
ALL MAINLINE SANITARY SEWER PIPING AND APPURTENANCES SHALL BE SDR-35 IN ACCORDANCE WITH DESIGNATION 3034-77 UNLESS OTHERWISE NOTED.

SCALES: HORIZ. — 1"=30'
 VERT. — 1"=10'

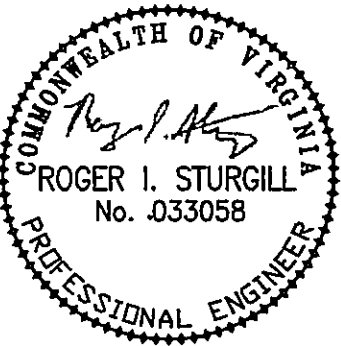

1208 Corporate Circle
Roanoke, Virginia 24018
Phone: 540/772-9580
FAX: 540/772-8050

501 Branchway Road
Richmond, Virginia 23236
Phone: 804/794-0271
FAX: 804/794-2635

880 Technology Park Drive
Suite 200
Glen Allen, Virginia 23059
Phone: 804/693-0132
FAX: 804/693-0133

102 Hubbard Street
Blacksburg, Virginia 24060
Phone: 540/981-0961
FAX: 540/981-0962

1557 Commerce Road
Suite 201
Verona, Virginia 24482
Phone: 540/248-3220
FAX: 540/248-3221

**FAIRWAYS at
HANGING ROCK**
SECTION 2
ROAD & UTILITY PROFILES
ROANOKE COUNTY, VIRGINIA

DRAWN BY: JVV
DESIGNED BY: JVV
CHECKED BY: SMH
DATE: 12/27/05

REVISIONS:
04/04/06 PER VDOT &
RKE CO. 1ST REVIEW
07/12/06 PER VDOT &
RKE CO. 2nd REVIEW

SCALE: AS SHOWN

SHEET NO.

C-9
JOB NO. .
R0500377.00