



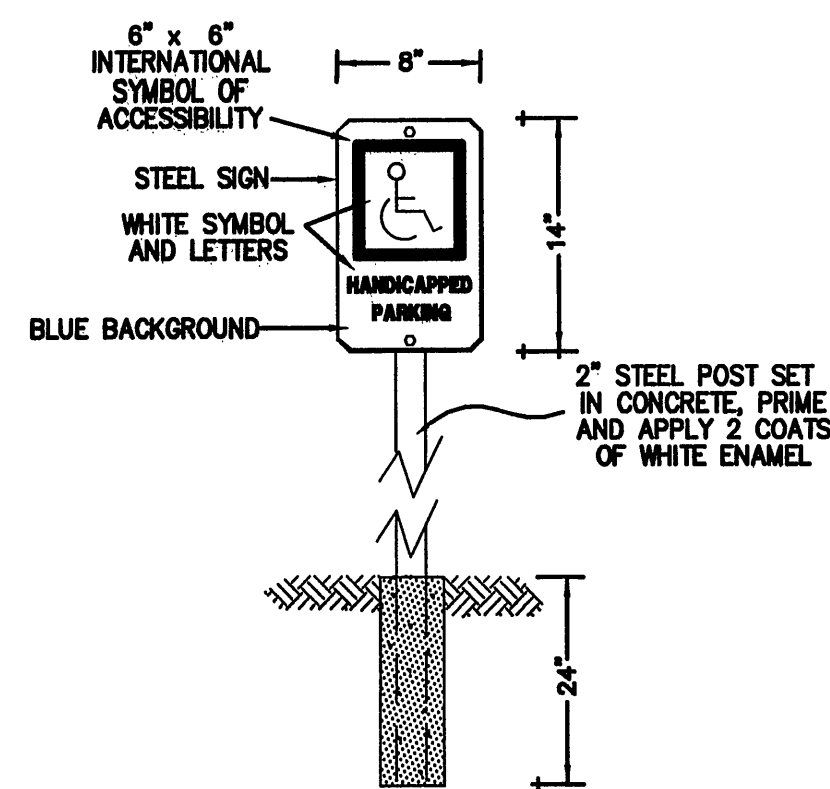


HANDICAP PARKING SIGN (S1)

NO SCALE

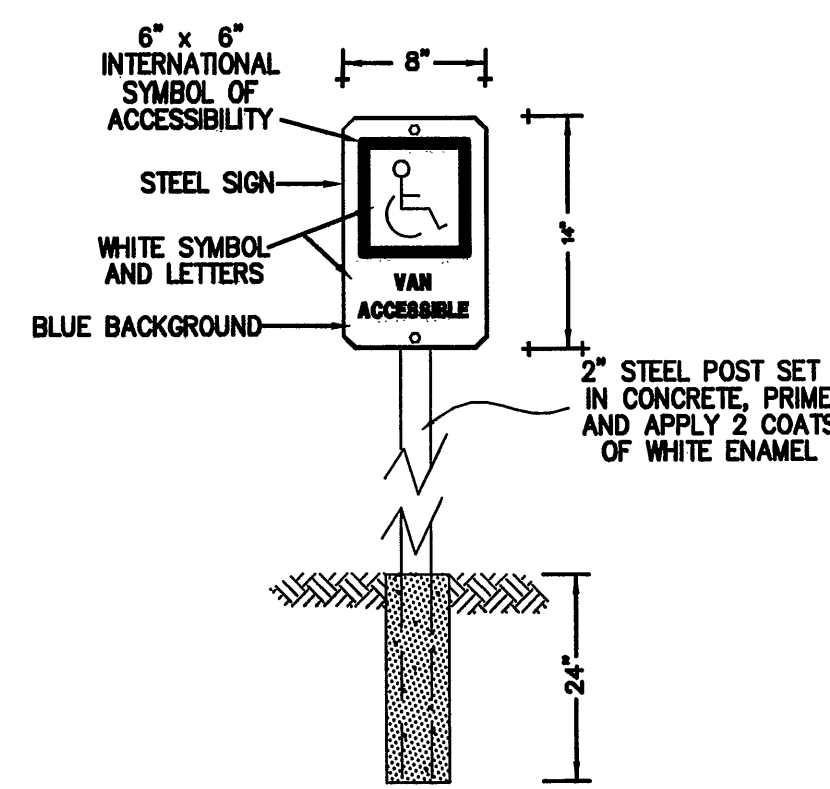

**VAN ACCESSIBLE
HANDICAP PARKING SIGN (S2)**


NO SCALE

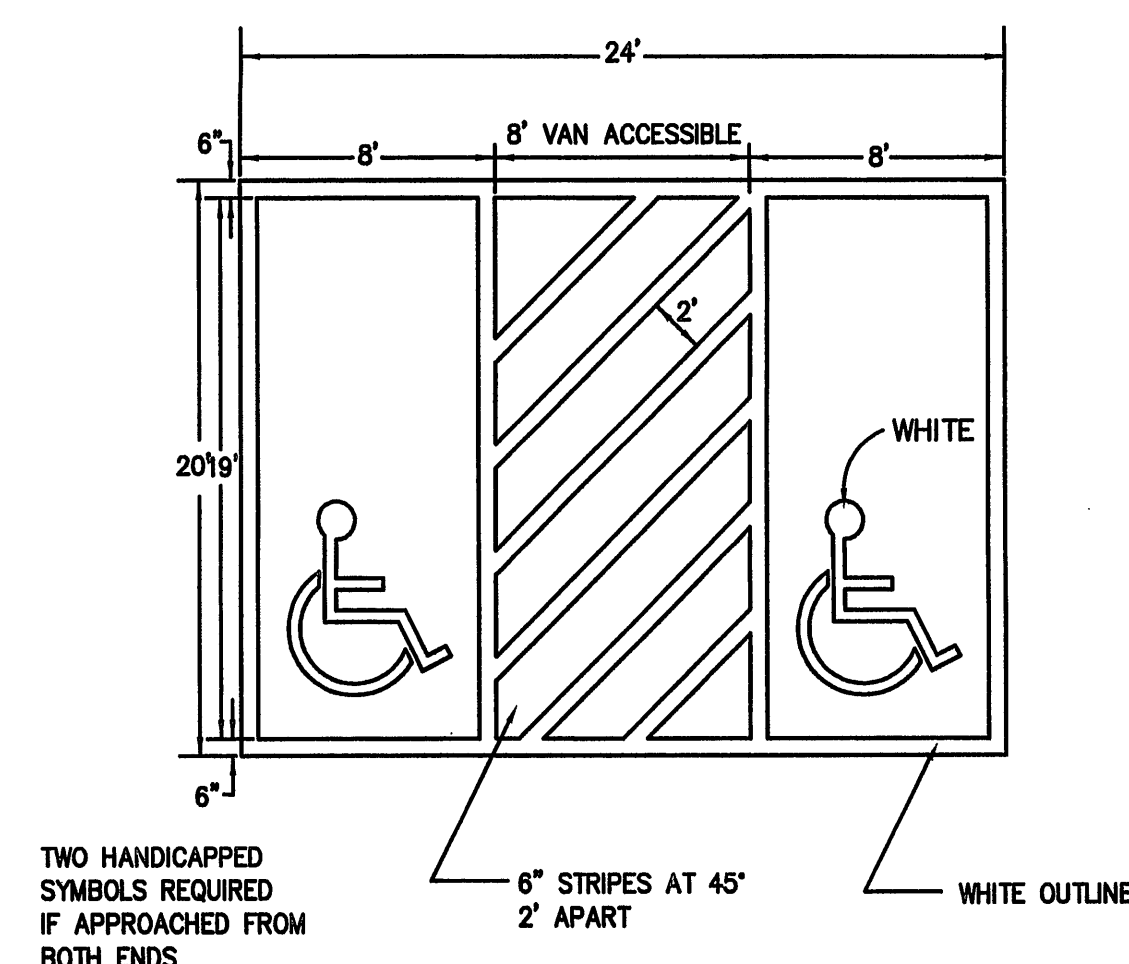

PAINT: DURO KOTE
ACRYLIC LATEX
WHITE

NOTE: THIS DESIGN IS TO BE USED FOR MULTIPLE SPACES ONLY.


HANDICAP PARKING SPACE

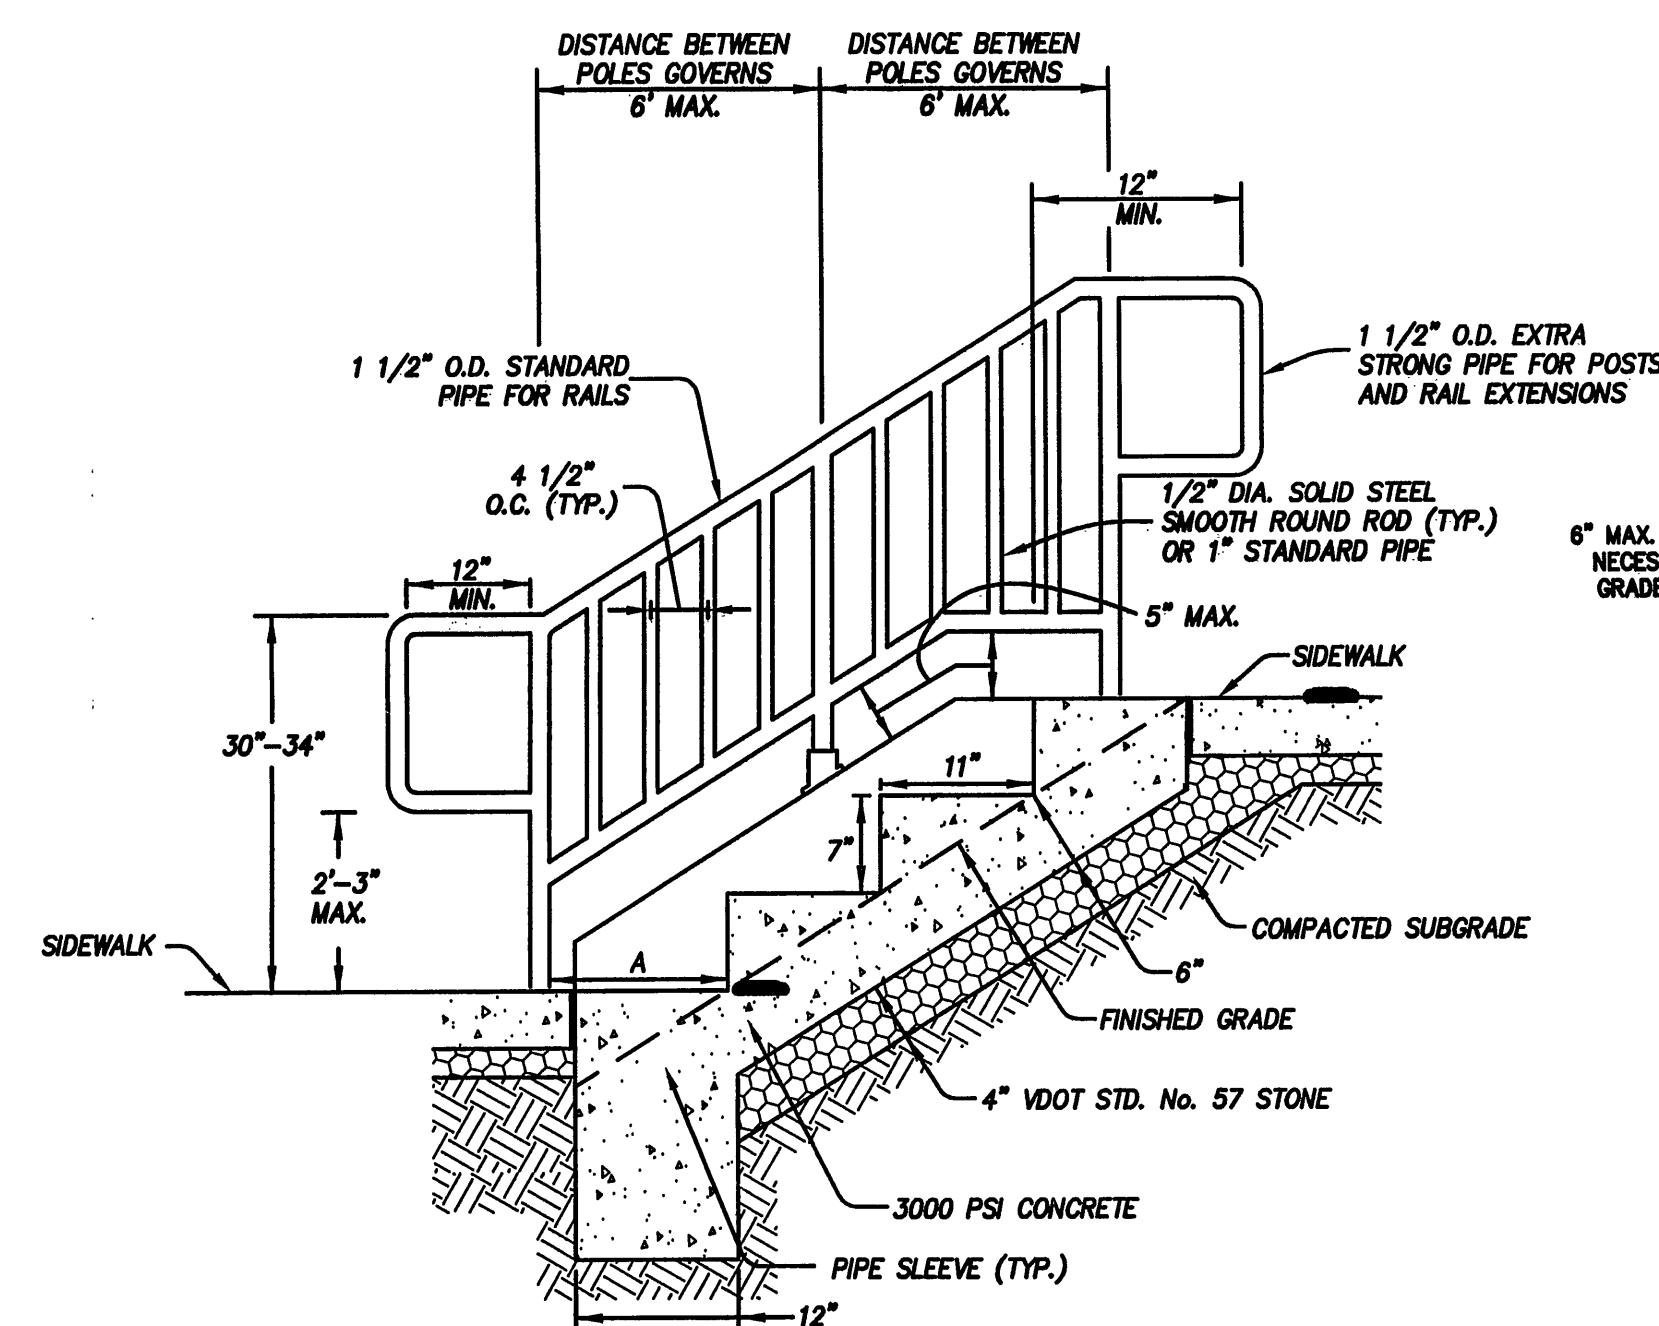

NOTES:
1. HAND RAIL SHALL BE PRIMED AND RECEIVE TWO COATS OF ENAMEL PAINT (COLOR: GRAY)
2. A = WIDTH OF ONE TREAD WHICH IS REQUIRED AT EACH BOTTOM RISER.

CONCRETE STEPS WITH HAND RAIL

NO SCALE

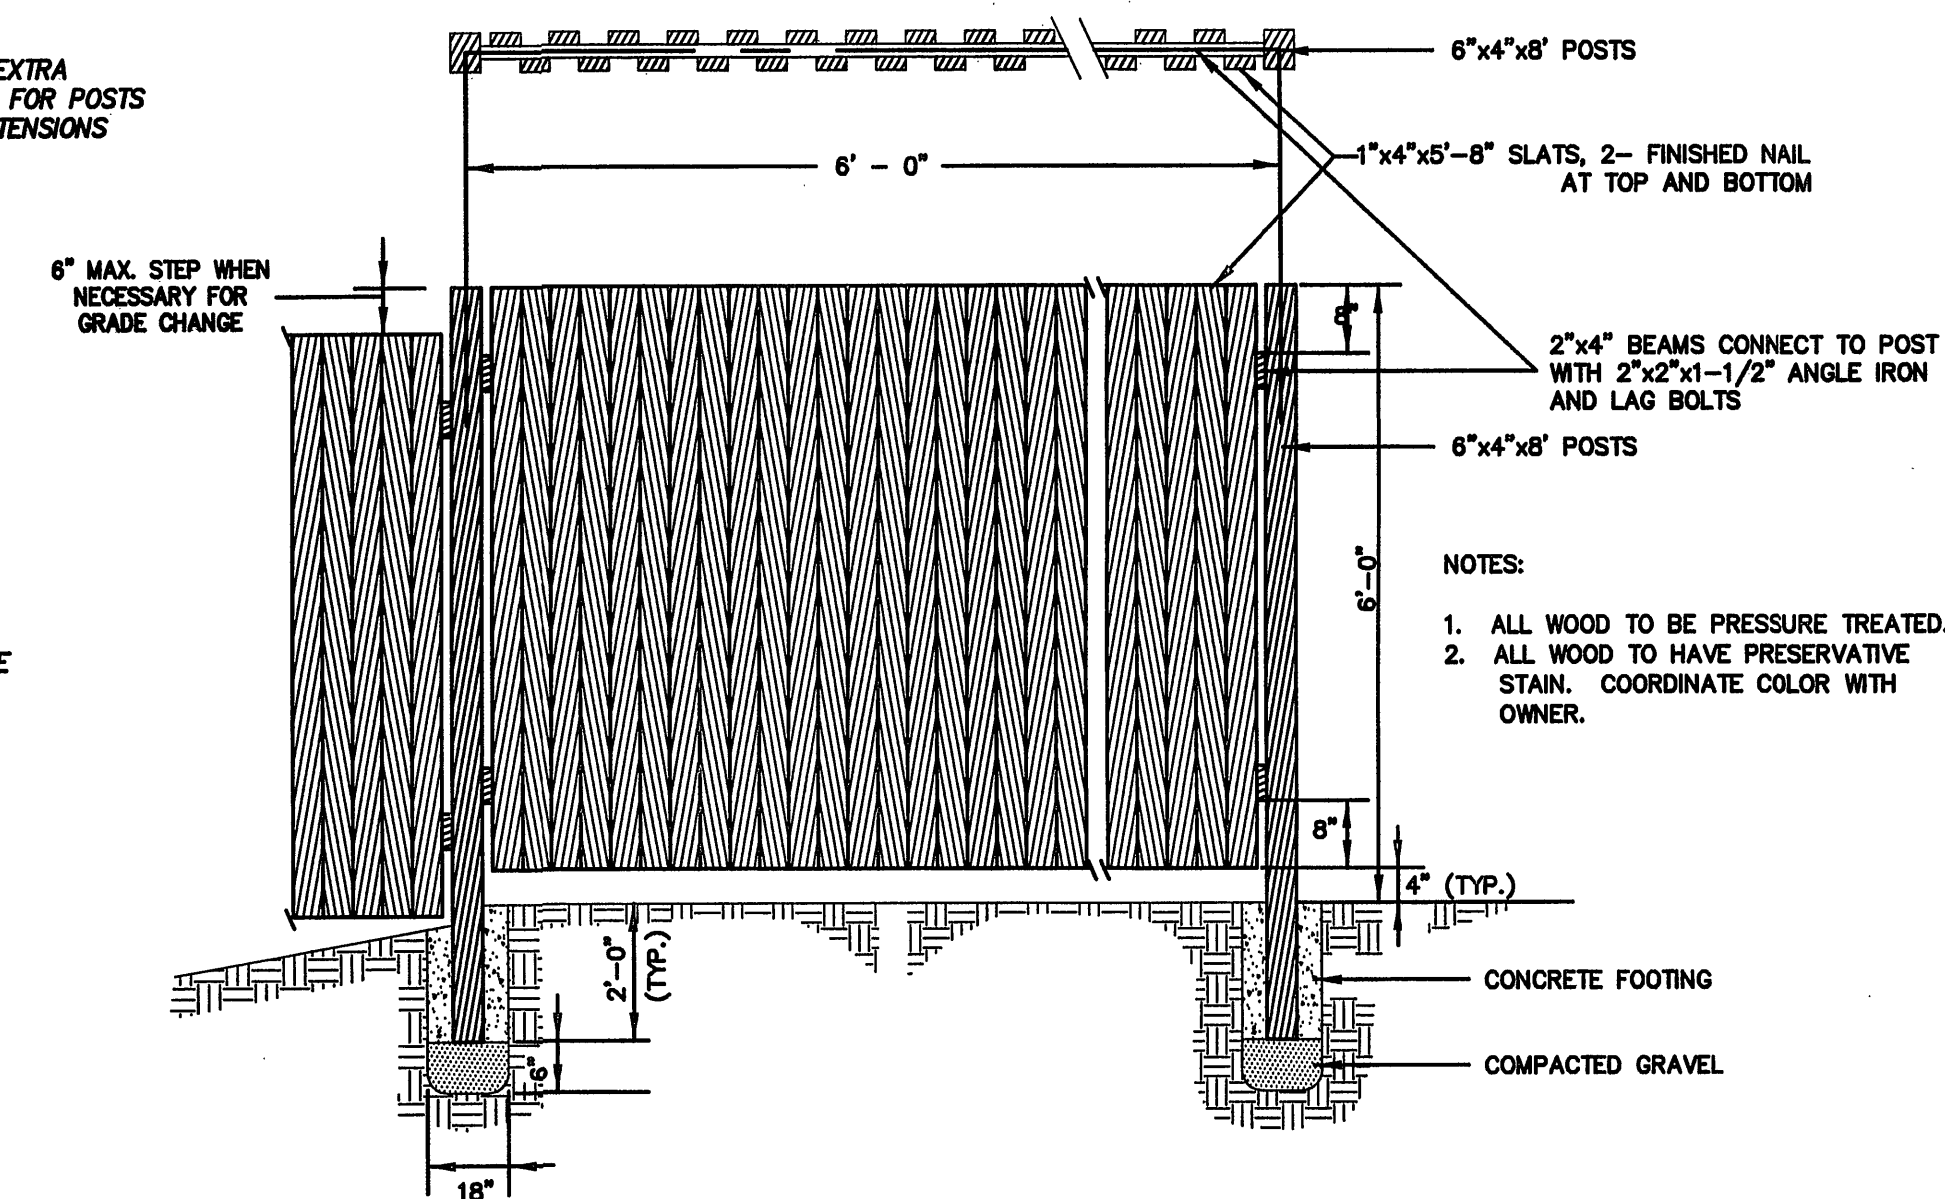


NOTES:

1. ALL WOOD TO BE PRESSURE TREATED.
2. ALL WOOD TO HAVE PRESERVATIVE STAIN. COORDINATE COLOR WITH OWNER.

SCREEN FENCE


NO SCALE

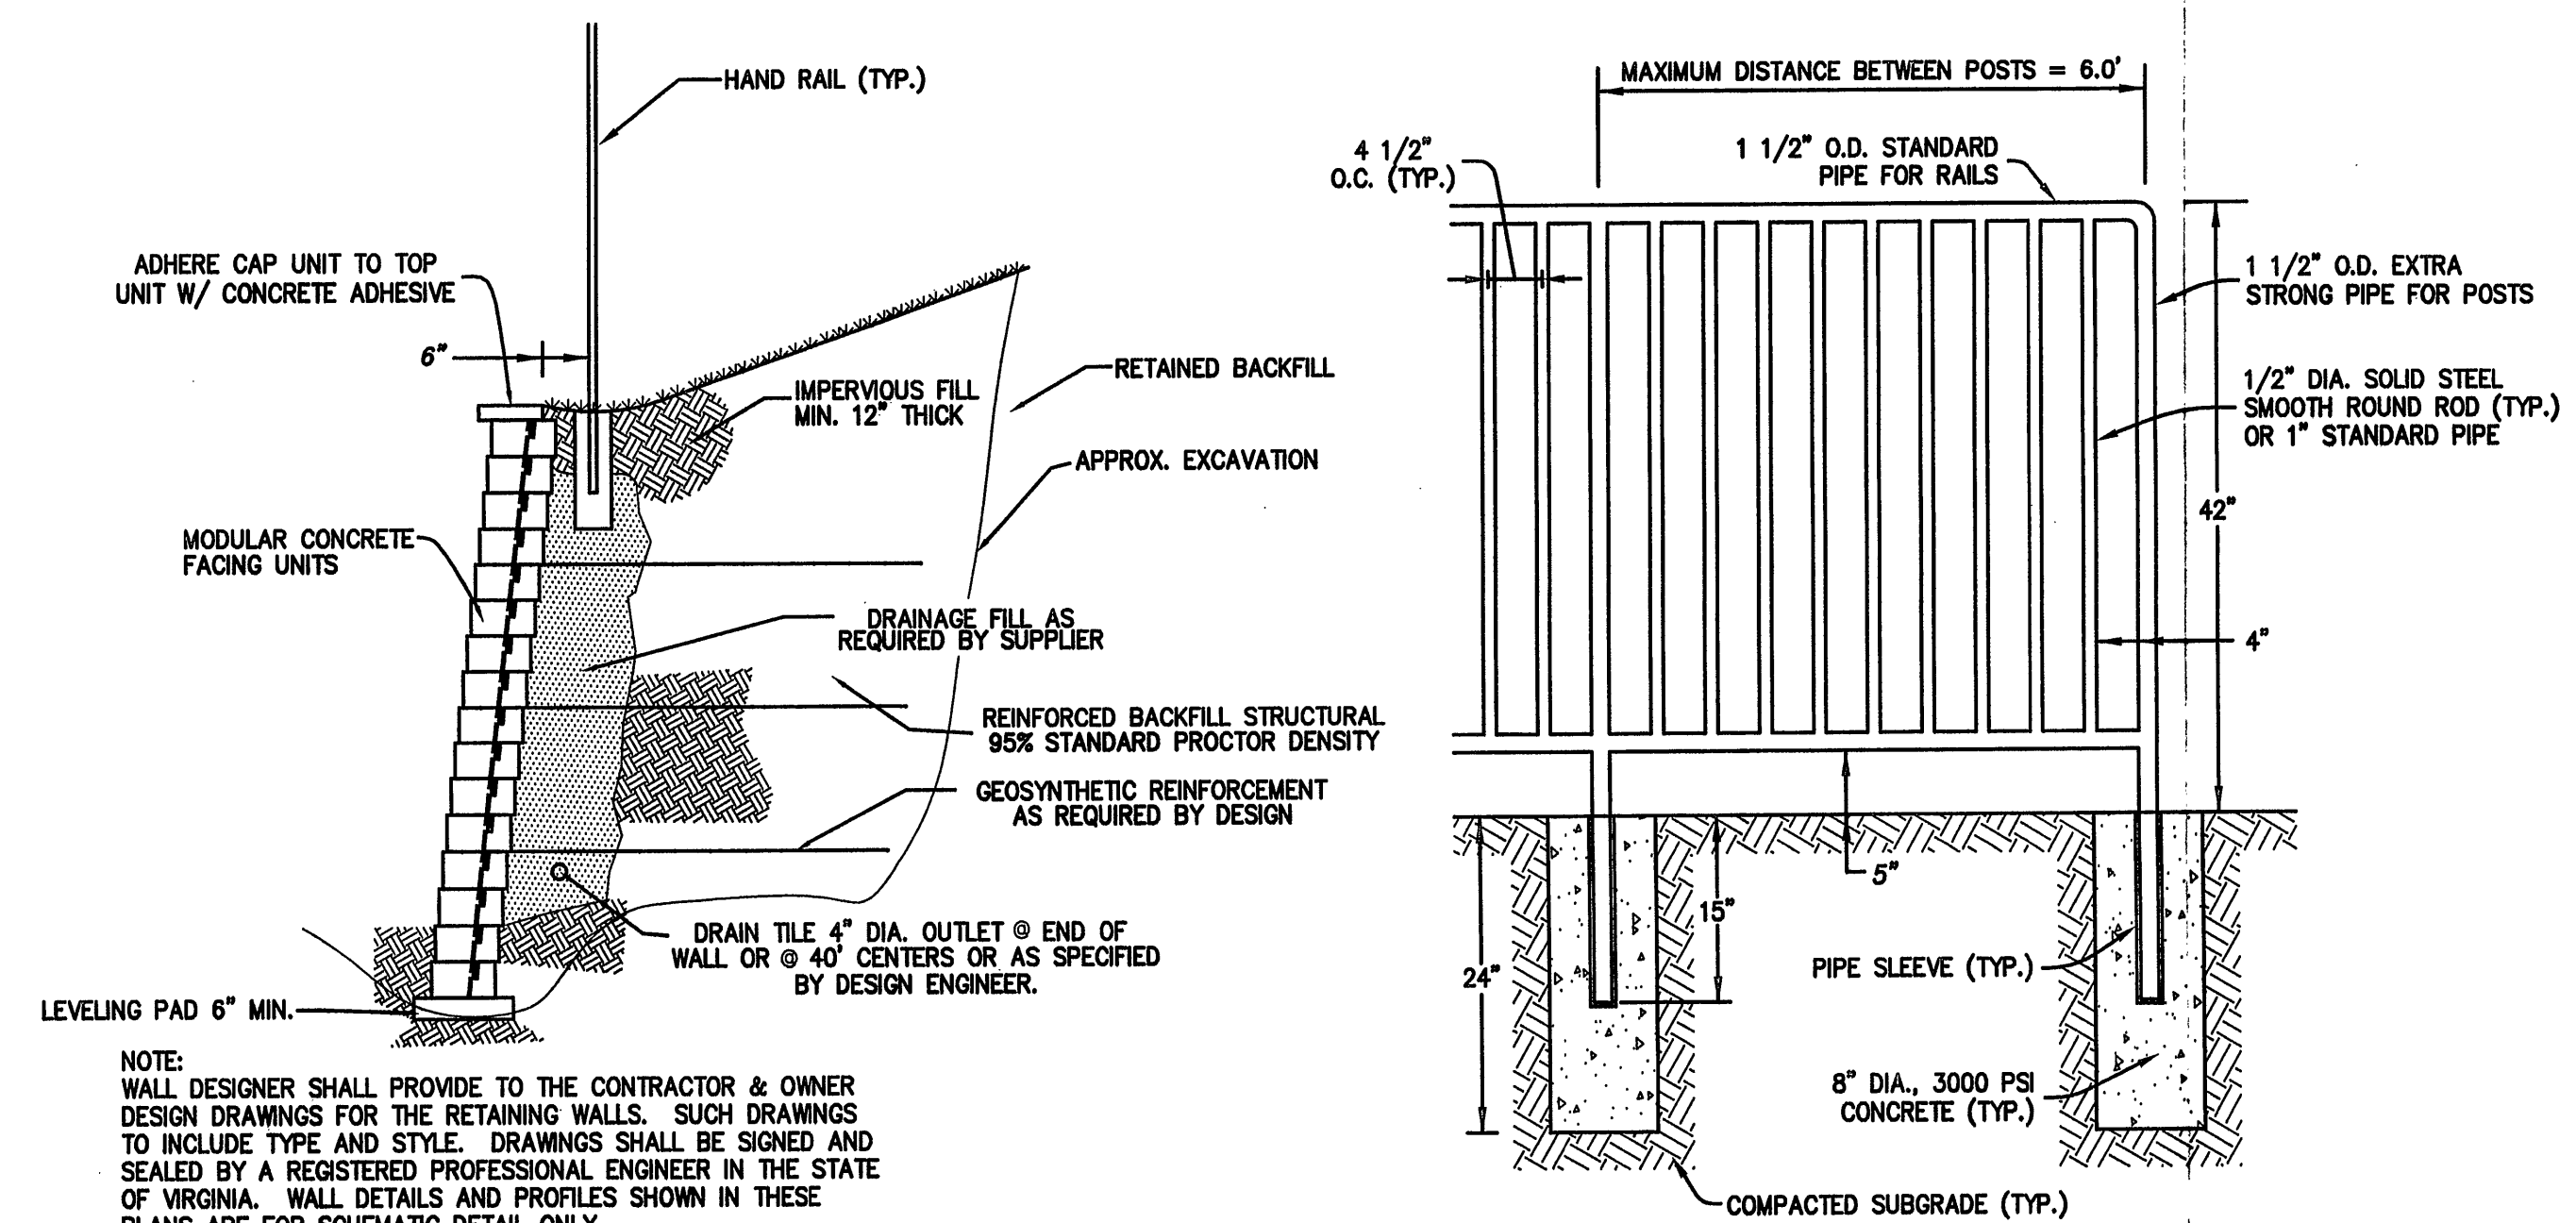


NOTE:
WALL DESIGNER SHALL PROVIDE TO THE CONTRACTOR & OWNER
DESIGN DRAWINGS FOR THE RETAINING WALLS. SUCH DRAWINGS
TO INCLUDE TYPE AND STYLE. DRAWINGS SHALL BE SIGNED AND
SEALED BY A REGISTERED PROFESSIONAL ENGINEER IN THE STATE
OF VIRGINIA. WALL DETAILS AND PROFILES SHOWN IN THESE
PLANS ARE FOR SCHEMATIC DETAIL ONLY.

RETAINING WALL DETAIL W/ HANDRAIL
NO SCALE

NO SCALE

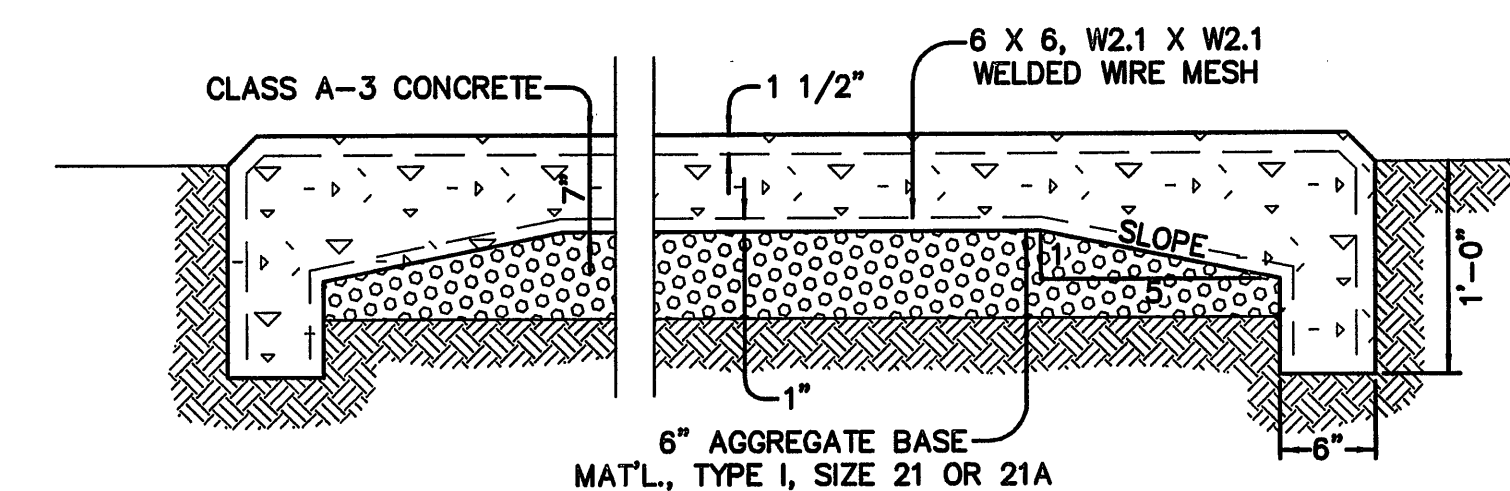

TYPICAL DUMPSTER PAD SECTION

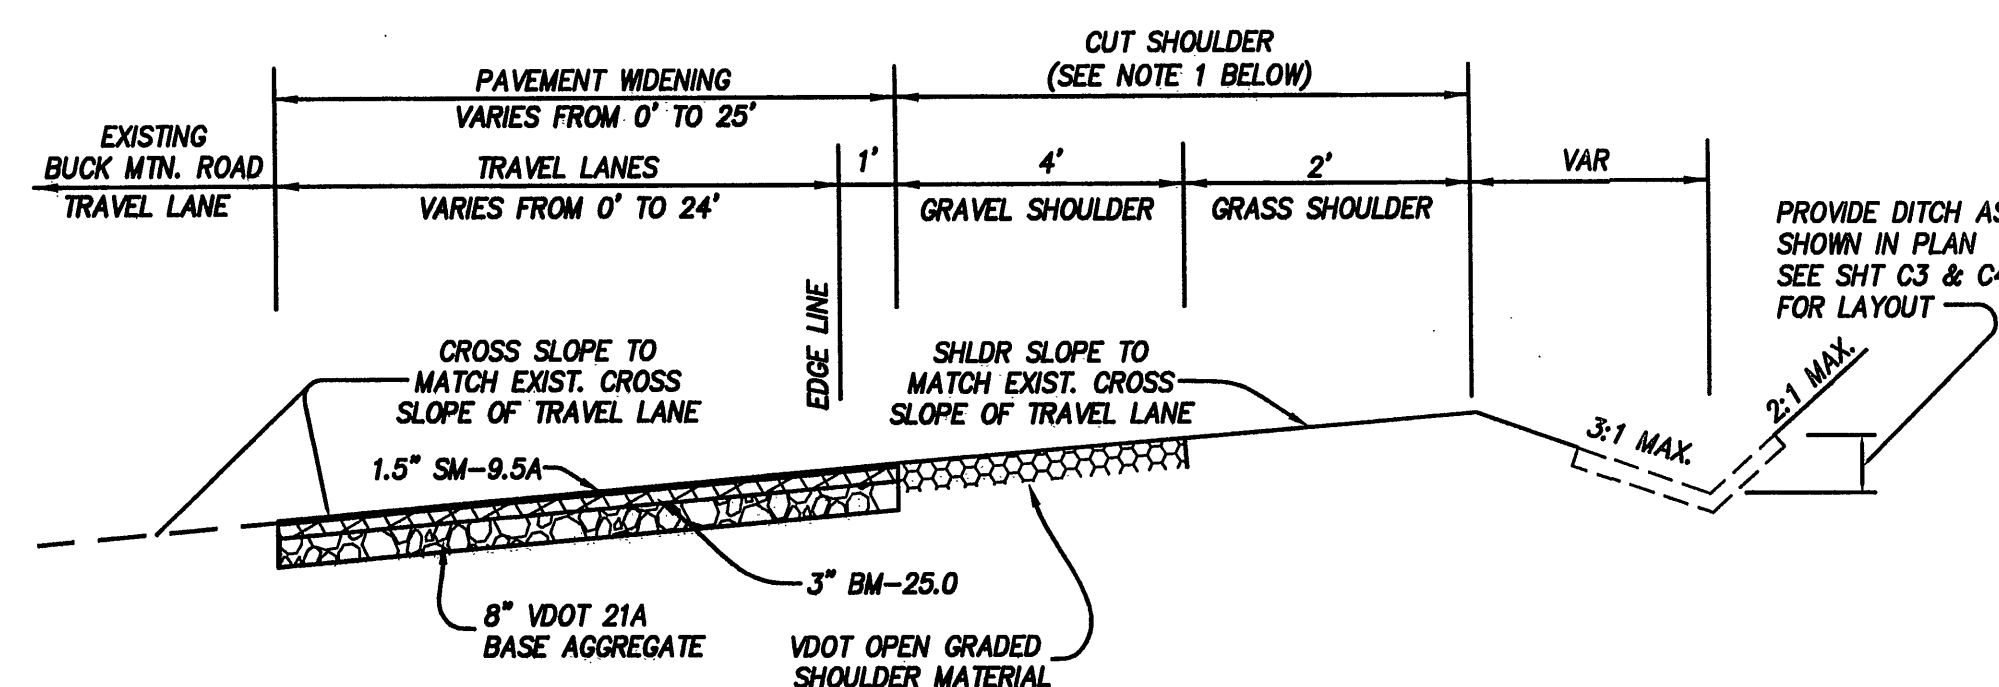


NOTE:

1.) STANDARD GUARDRAIL WITH SAFETY END SECTIONS MAY BE REQUIRED ON FILLS AS DEEMED NECESSARY BY THE RESIDENT ENGINEER. AFTER COMPLETION OF ROUGH GRADING OPERATIONS, THE OFFICE OF THE RESIDENT ENGINEER, SHALL BE NOTIFIED SO A FIELD REVIEW MAY BE MADE OF THE PROJECT.

PAVEMENT WIDENING DETAIL (WITH SUPERELEVATION)

NO SCALE

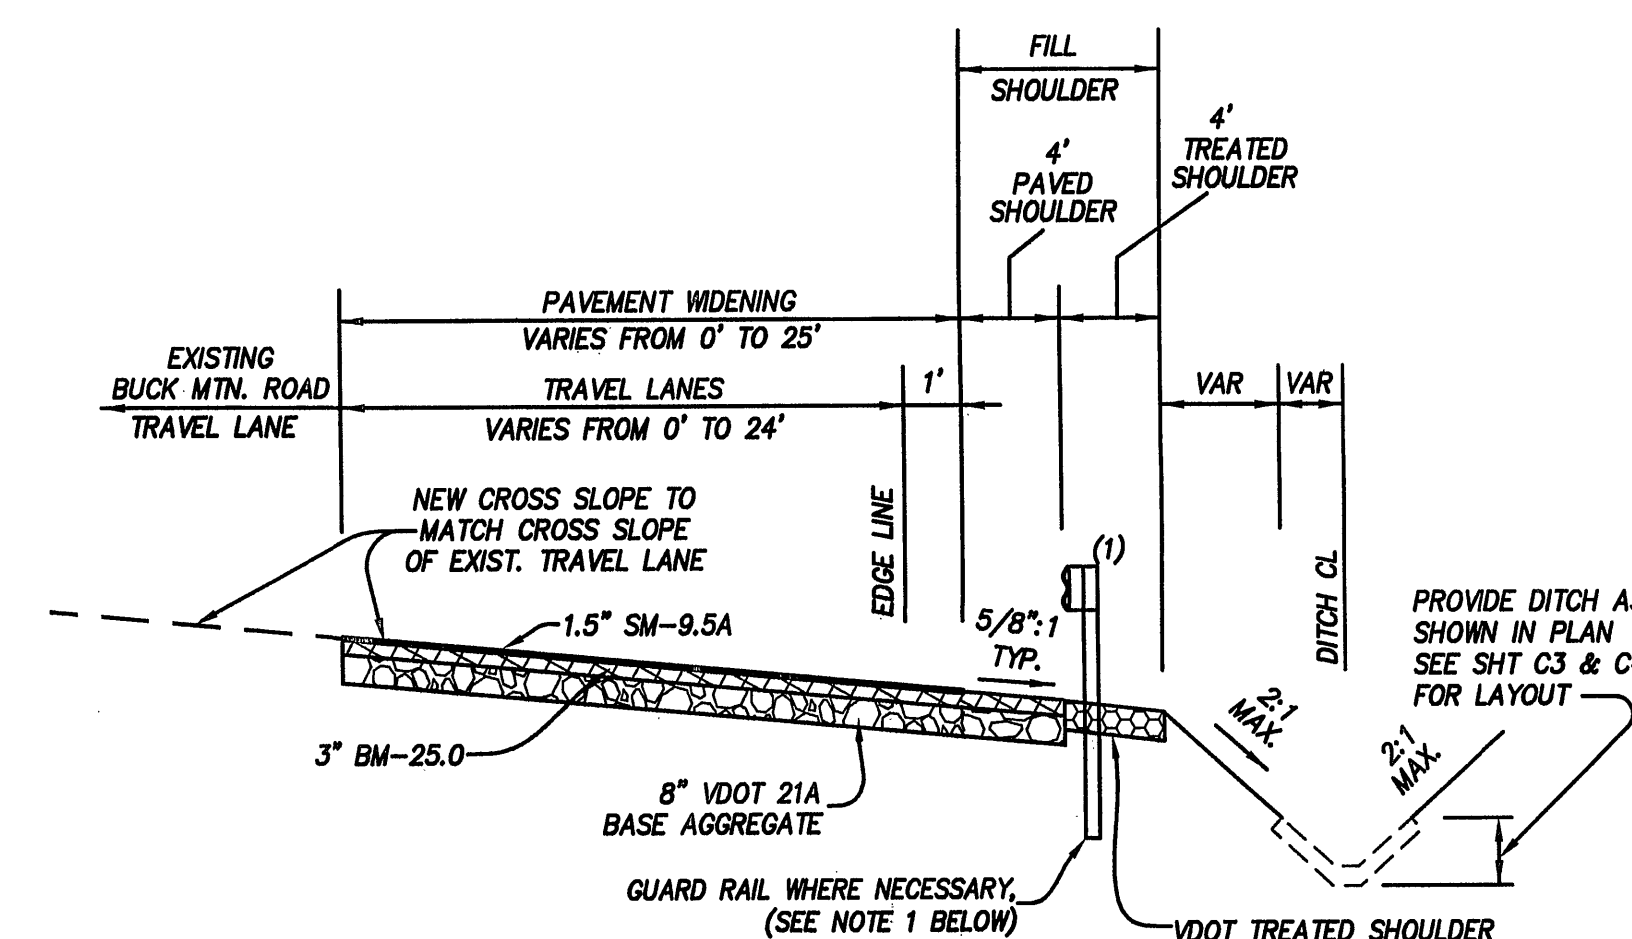

NOTE:

1.) STANDARD GUARDRAIL WITH SAFETY END SECTIONS MAY BE REQUIRED ON FILLS AS DEEMED NECESSARY BY THE RESIDENT ENGINEER. AFTER COMPLETION OF ROUGH GRADING OPERATIONS, THE OFFICE OF THE RESIDENT ENGINEER, SHALL BE NOTIFIED SO A FIELD REVIEW MAY BE MADE OF THE PROJECT.

PAVEMENT WIDENING DETAIL
(NO SUPERELEVATION)

NO SCALING




LUMSDEN ASSOCIATES, P.C.
ENGINEERS-SURVEYORS-PLANNERS
ROANOKE, VIRGINIA

4664 BRAMBLETON AVENUE
P.O. BOX 20669
ROANOKE, VIRGINIA 24018

PHONE: (540) 774-4411
FAX: (540) 772-9445
E-MAIL: MAIL@LUMSDENPC.COM

FAITH CHRISTIAN SCHOOL
ROANOKE COUNTY, VIRGINIA

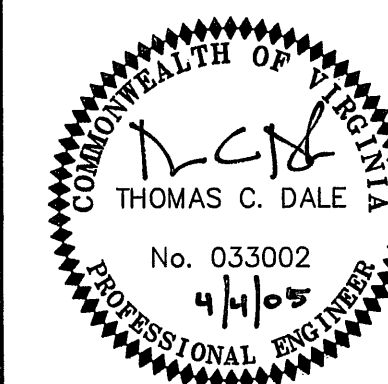

NOTES AND DETAILS

PROJECT ARCHITECT

COMMISSION NUMBER
03-082

TECHNICIANS

DATE
6 JAN. 2005

C2