

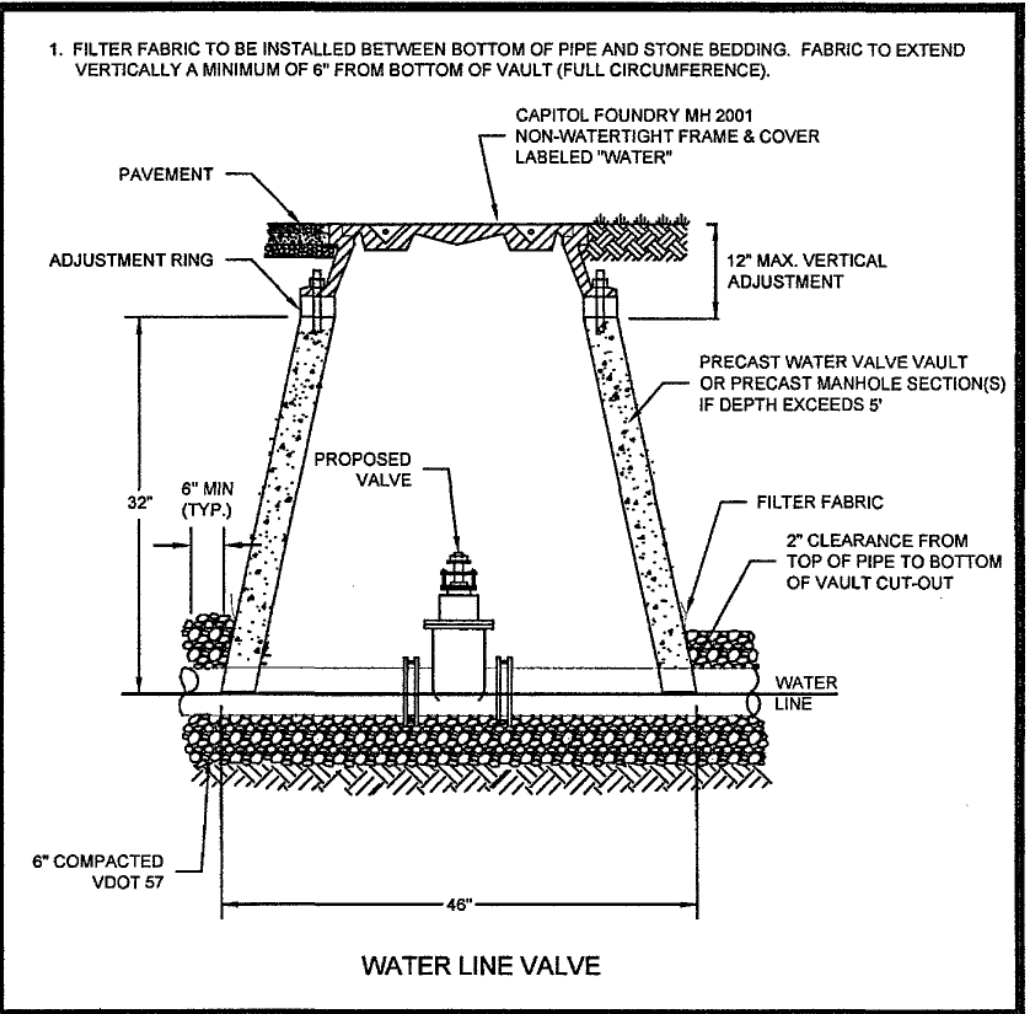
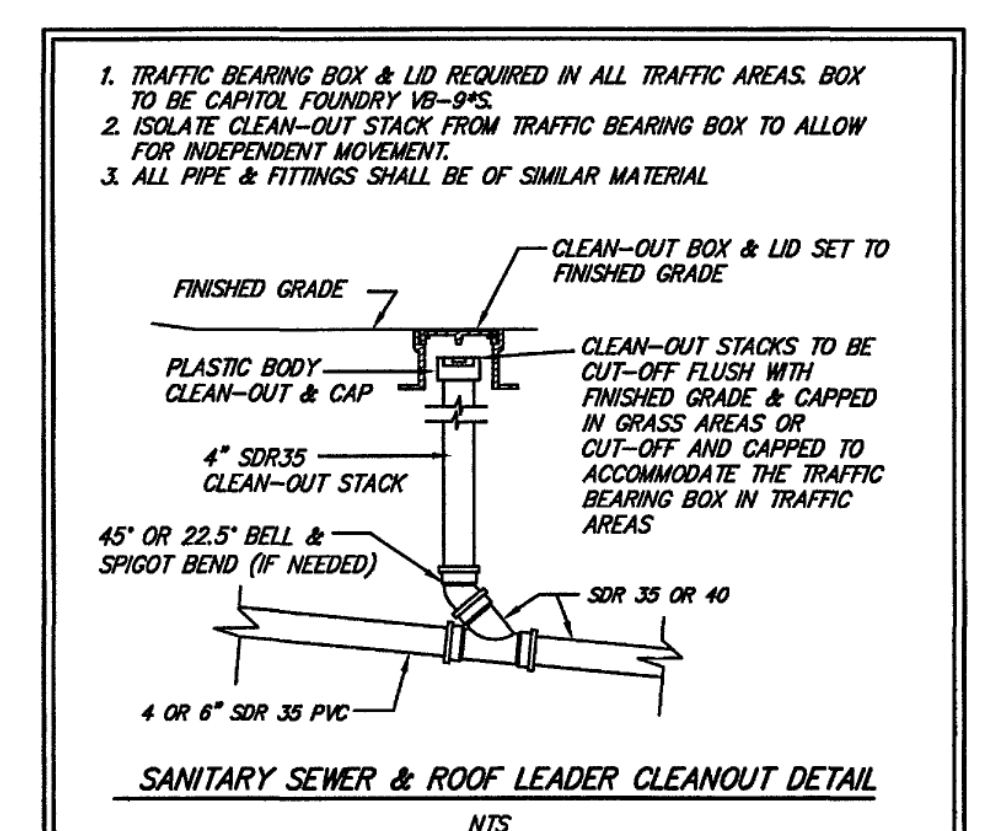
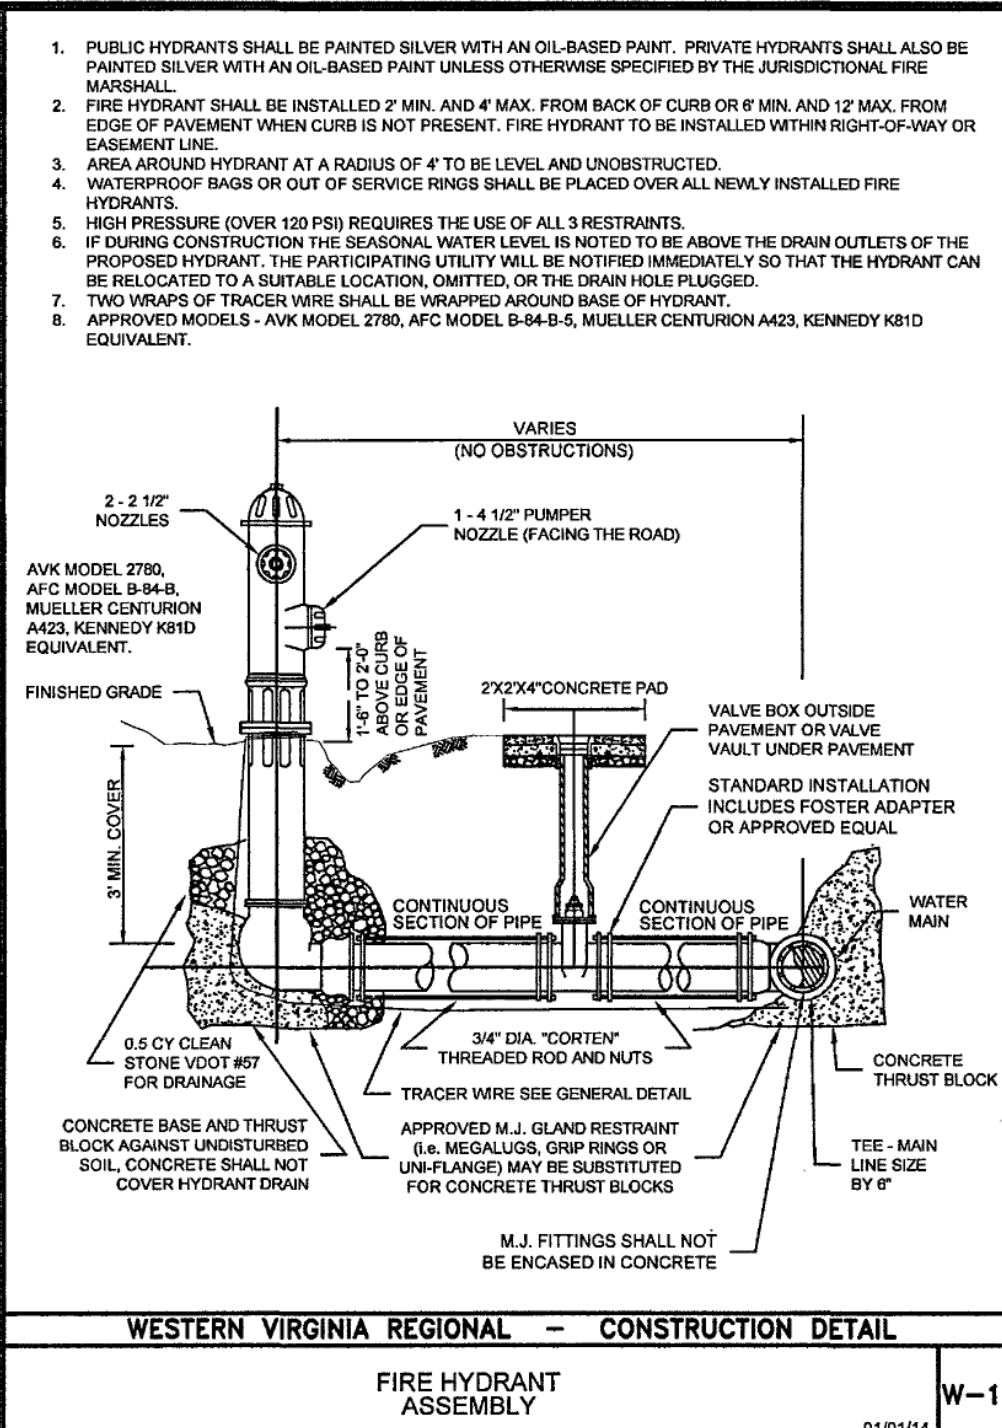
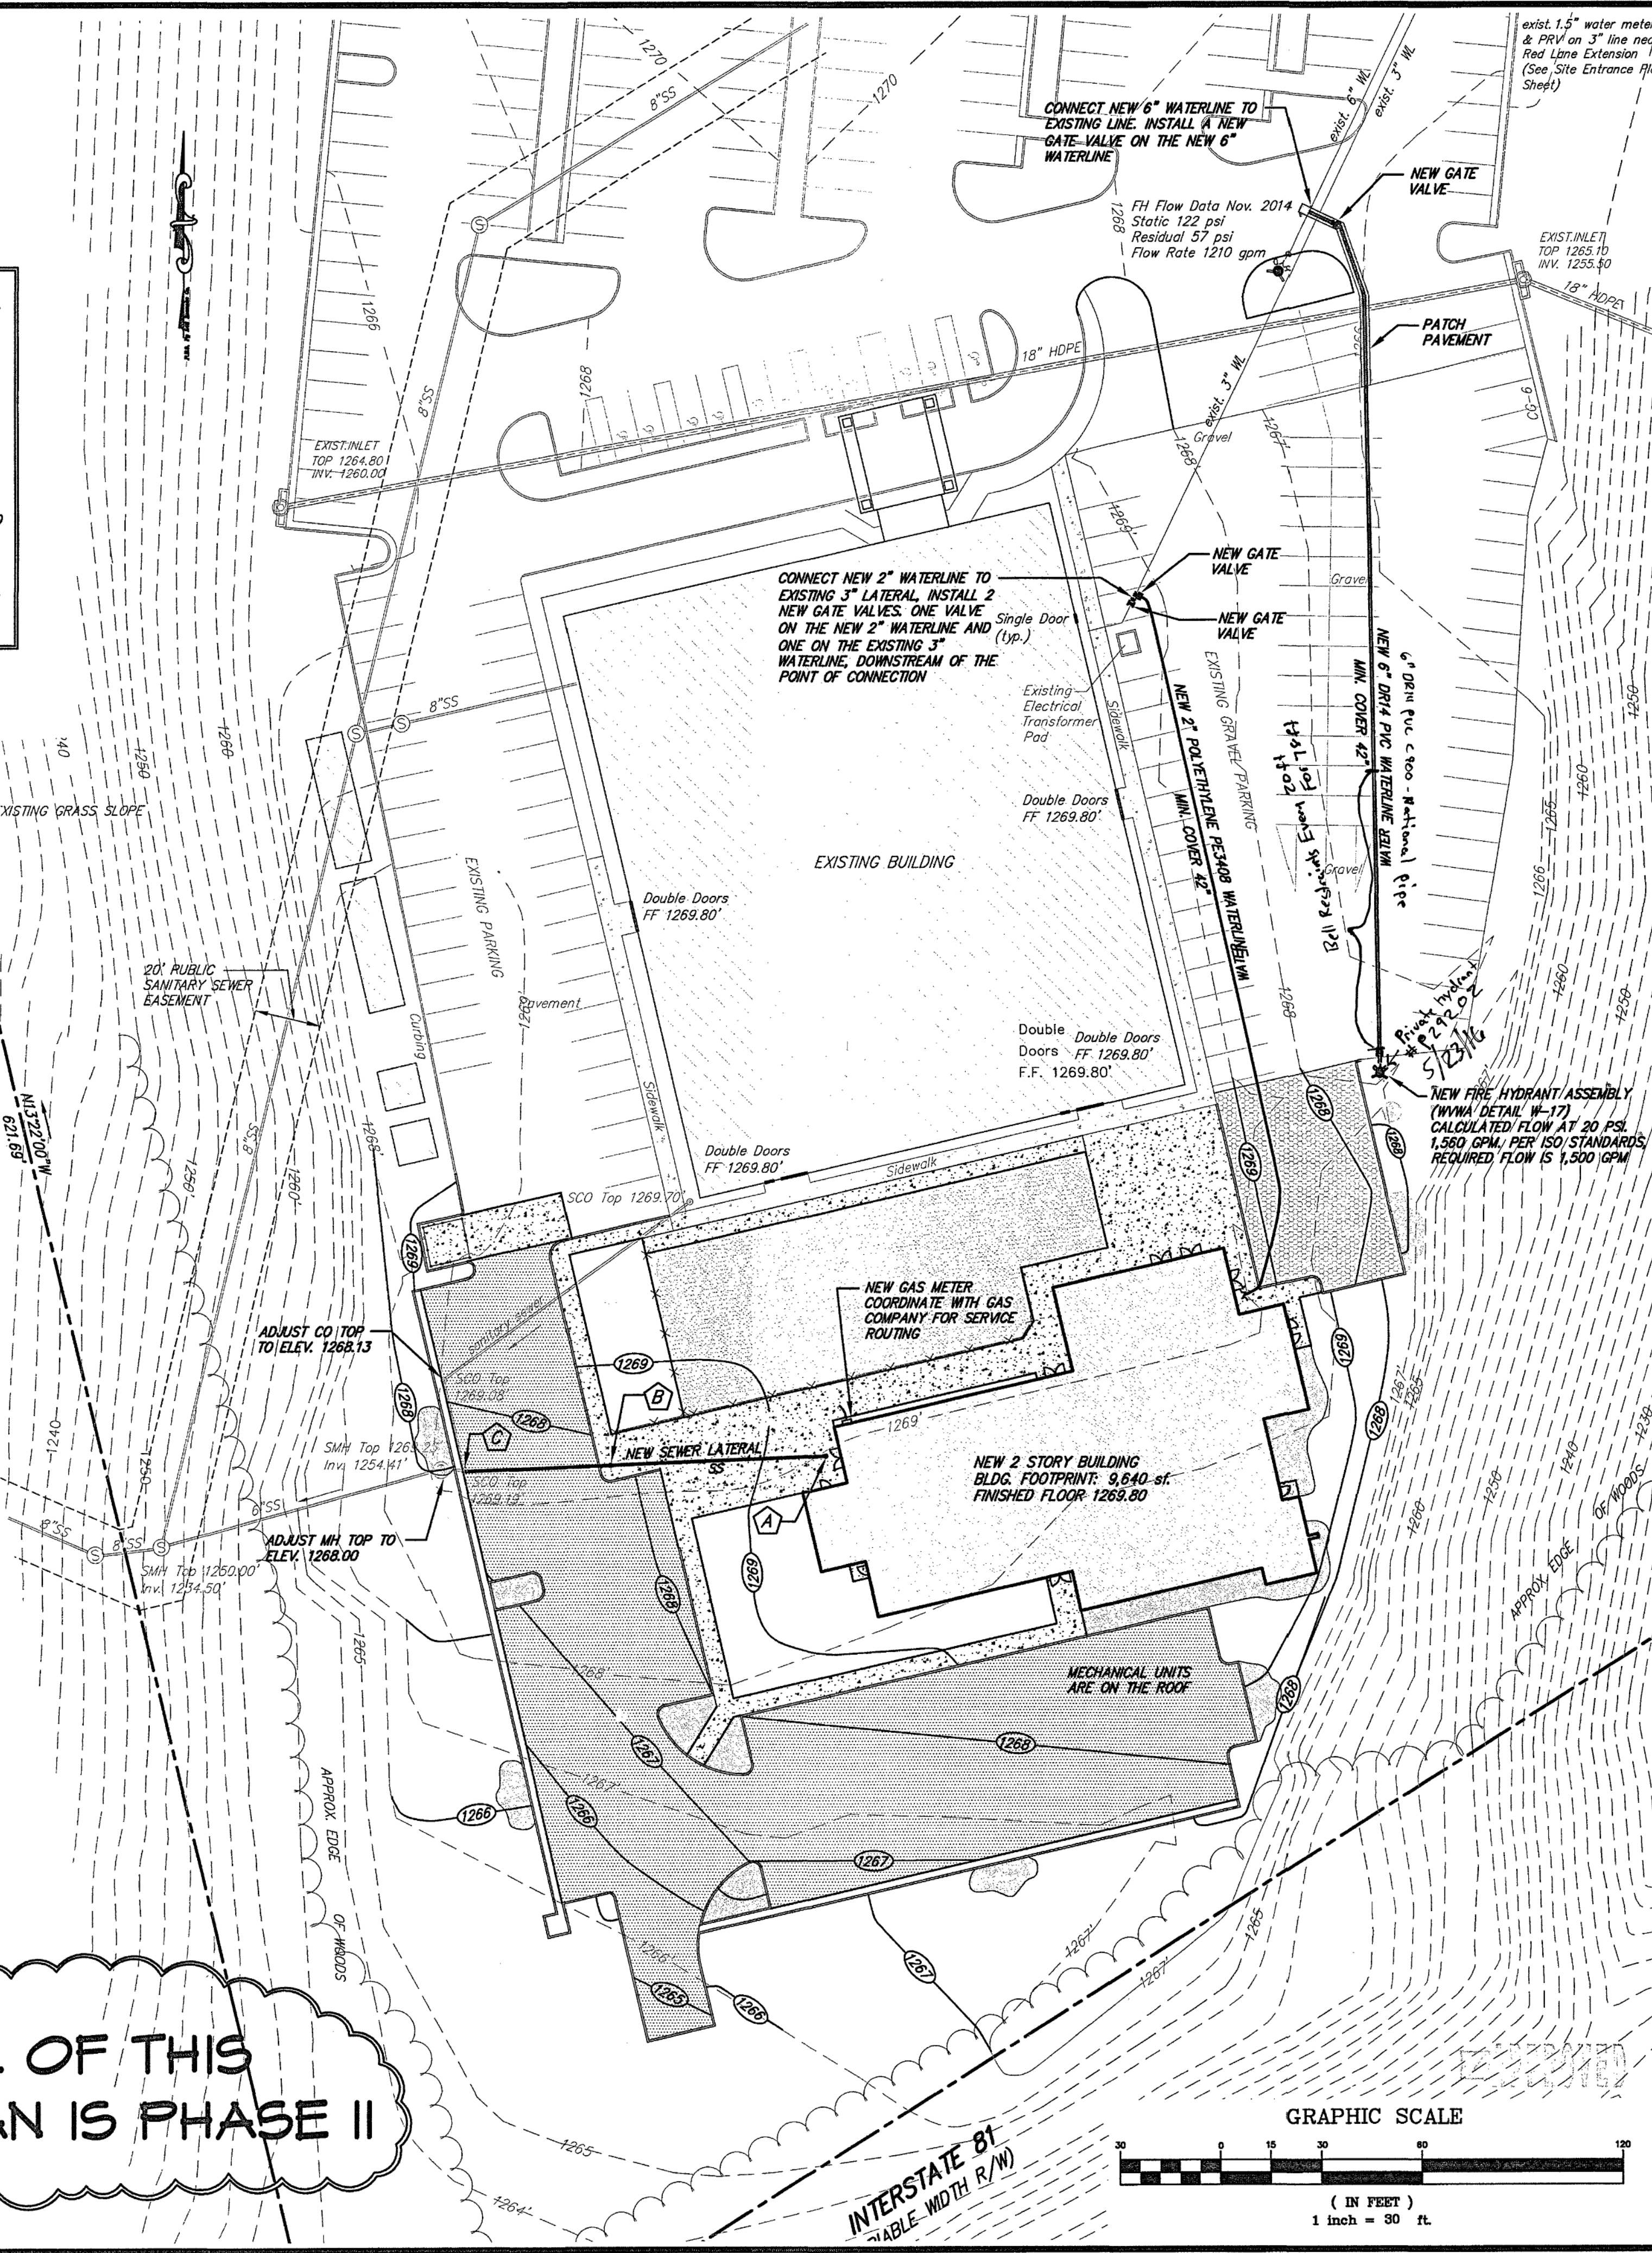
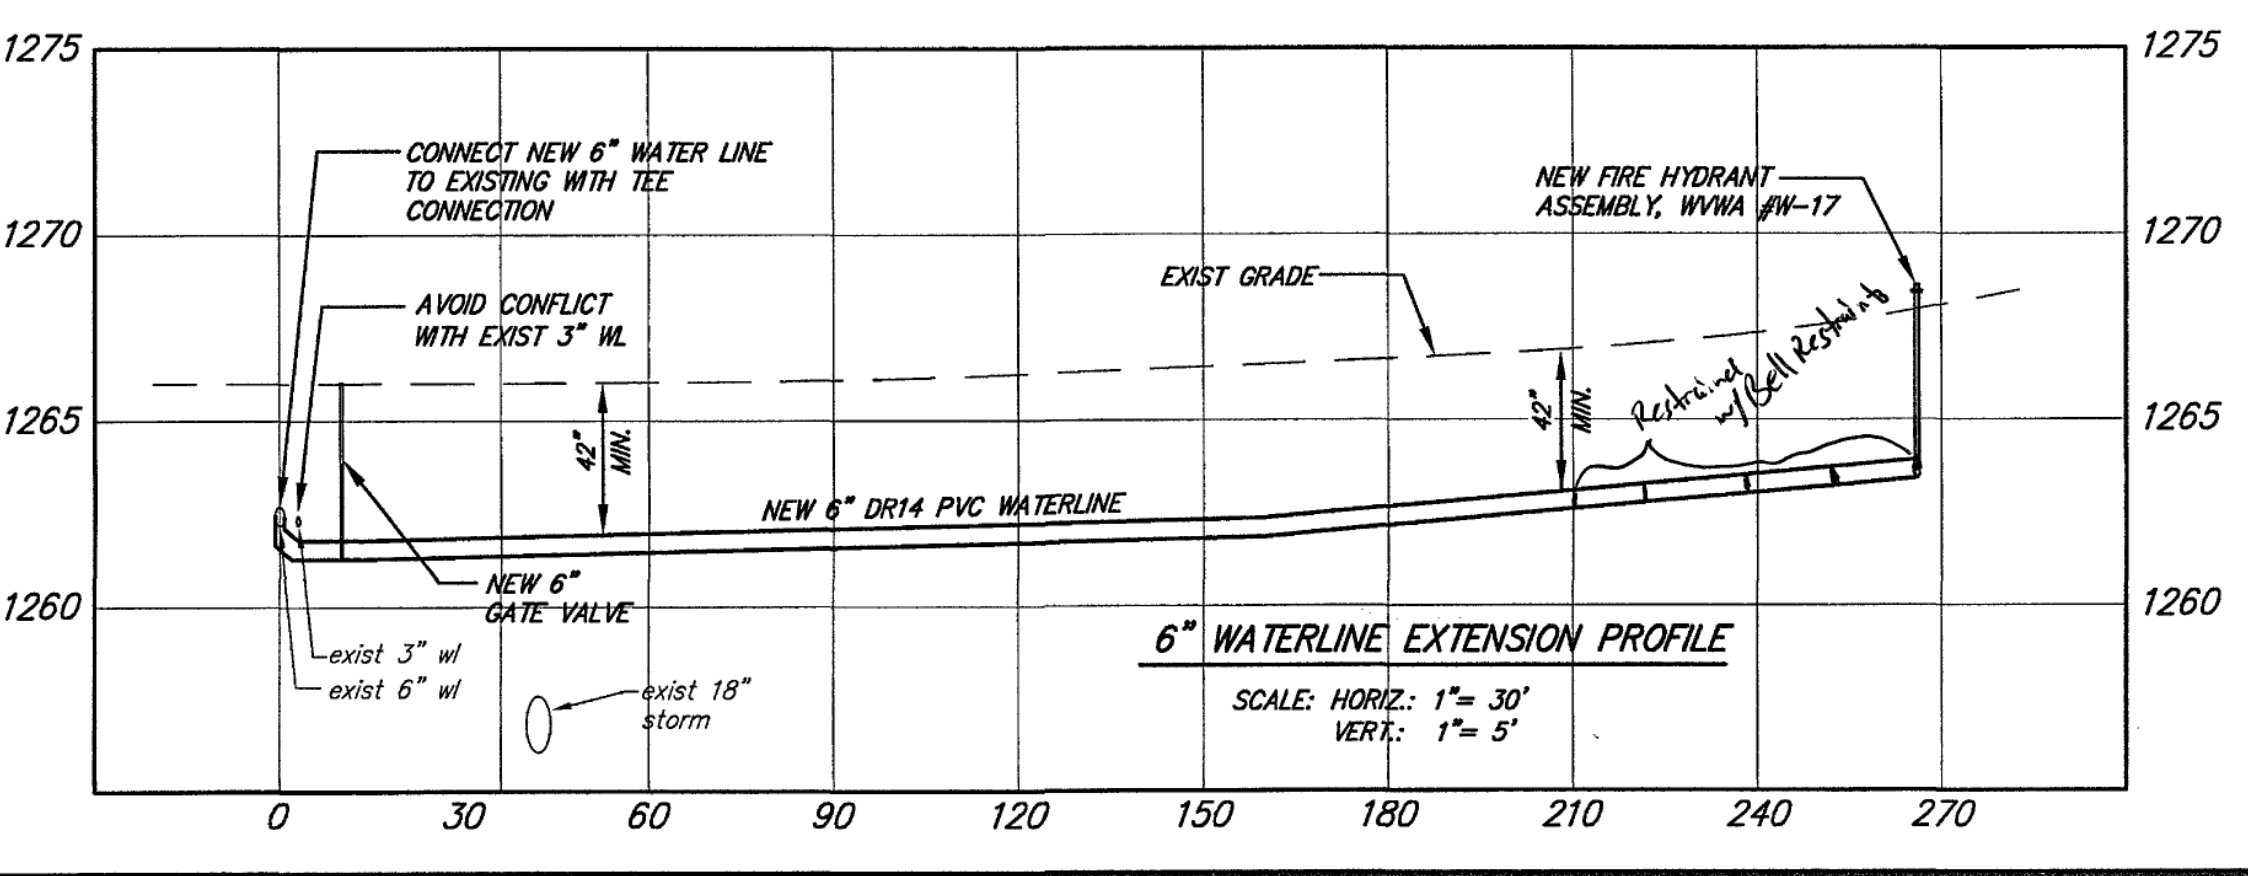


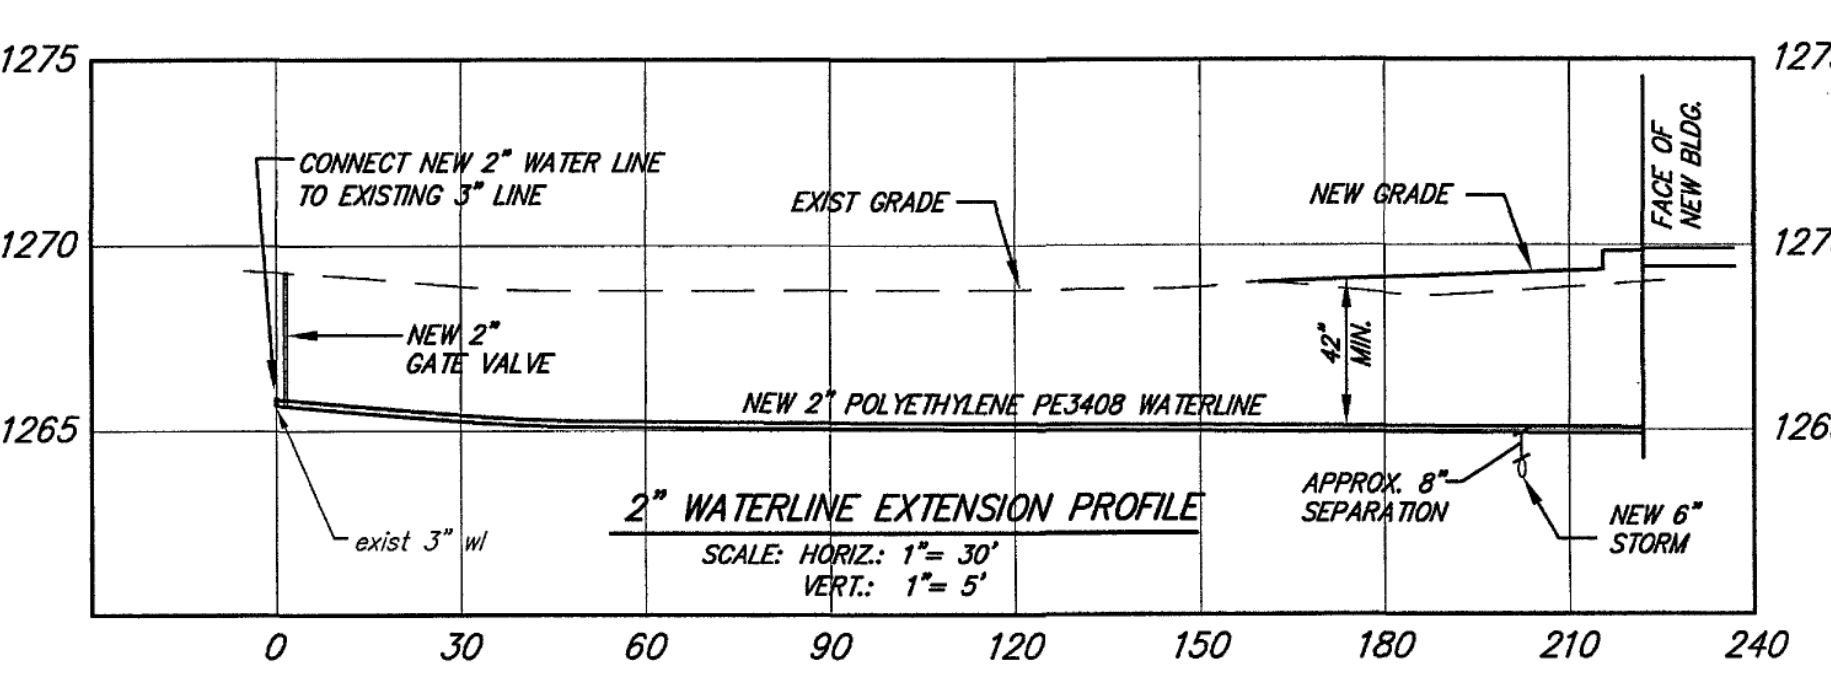

SANITARY SEWER SCHEDULE

A	NEW CLEANOUT, TOP 1269.70 INV 1266.20
A-B	65'-NEW 6" SDR40 PVC @ 2.08%
B	NEW CLEANOUT, TOP 1268.35 INV 1264.85
B-C	44'-NEW 6" SDR40 PVC @ MINIMUM 2.00%
C	ADJUST EXIST CLEANOUT TOP TO ELEV 1267.60. CONNECT NEW 6" SEWER LATERAL TO EXISTING AT THE CLEANOUT. PRIOR TO INSTALLATION OF THE NEW LATERAL, VERIFY INVERT OF THE EXIST LATERAL

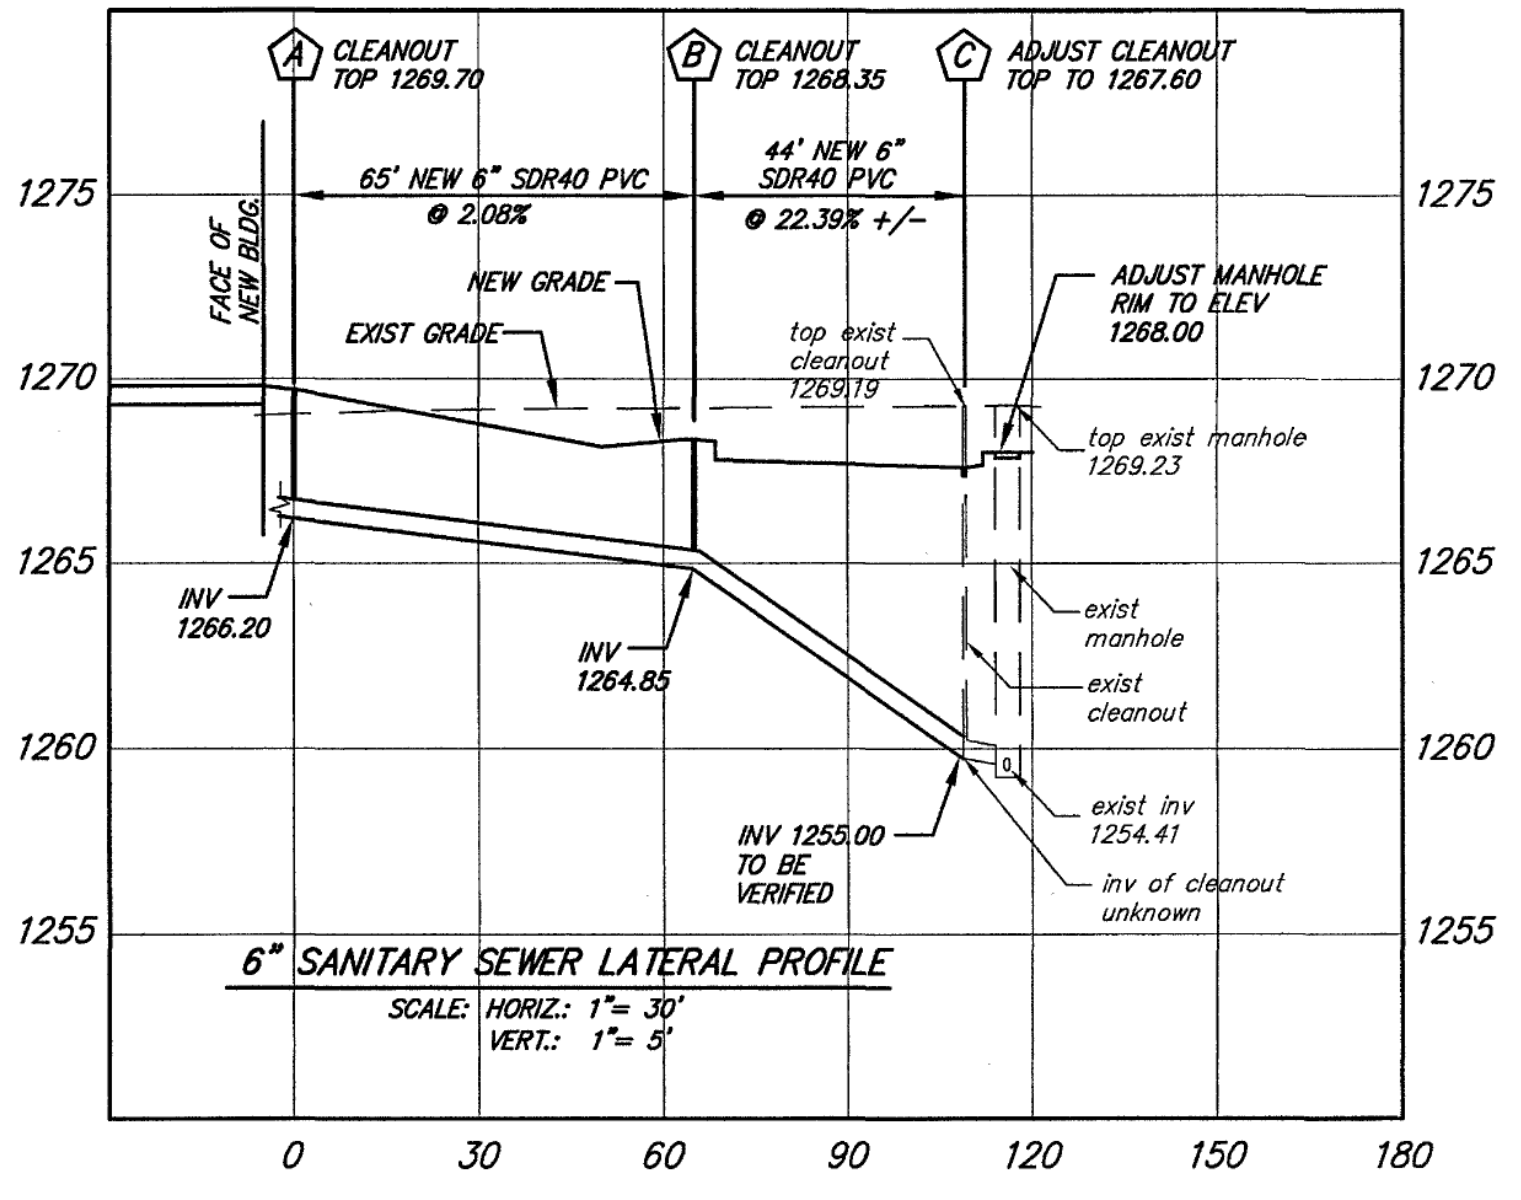

ALL OF THIS PLAN IS PHASE II

DATE: DEC. 10, 2013

REVISIONS

NO.	DATE	DESCRIPTION
1	SEPT. 28, 2015	
2		
3		
4		

HUGHES ASSOCIATES ARCHITECTS ENGINEERS

Architecture • Engineering • Consulting

666 ELM AVENUE, S.W.
P.O. BOX 1034
ROANOKE, VIRGINIA 24005-1034


TEL (540) 342-4002
FAX (540) 342-2060
www.HughesArchitects.com

NEW FACILITY FOR FELLOWSHIP COMMUNITY CHURCH

1226 Red Lane Extension Salem, VA

DRAWN BY: wmw
CHECKED BY: mja

UTILITY SERVICES PLAN

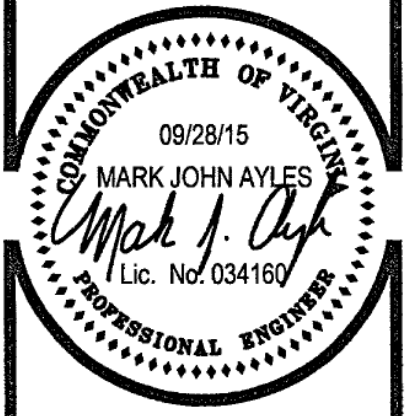

COMMISSION No. 14028
SHEET
SP-8

© COPYRIGHT 2015
HUGHES ASSOCIATES ARCHITECTS
A PROFESSIONAL CORPORATION